


1 Existing West Elevation

Scale:1:100 @ A3

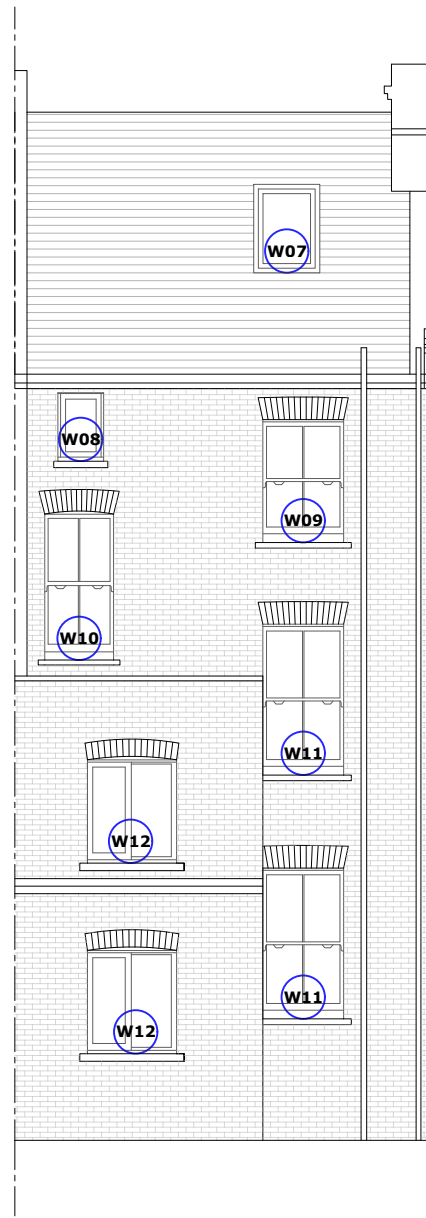

2 Existing East Elevation

Scale:1:100 @ A3



3 Existing South Elevation

Scale:1:100 @ A3




Rev	Description	By	QA	DD.MM.YY
P1	Planning	MO	AS	4.12.2024

© This drawing and any design hereon is the copyright of Potter Raper and must not be reproduced without their written consent. All drawings remain the property of Potter Raper. Figured dimension only to be taken from this drawing. All dimensions to be checked on site. Please inform Potter Raper immediately of any discrepancies before work proceeds.

Client	Wates
Project Name	Capital Works 2024-2025
Project Location	12 Roderick Rd, London NW3 2NL

Sheet Name	Existing West, East and South Elevations
Project Status	Planning
Drawing Nr.	11085-PR-RR_12-ZZ-DR-A-PL201

Scale 1:100 @ A3



POTTER RAPER

Duncan House
1A Burnhill Road
Beckenham
Kent
BR3 3LA
Tel: 020 8658 3538