



Existing West Elevation

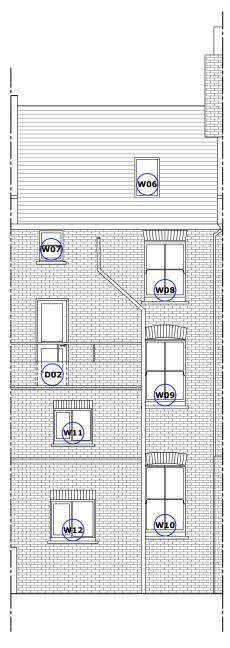

2 Existing East Elevation

Scale:1:100 @ A3

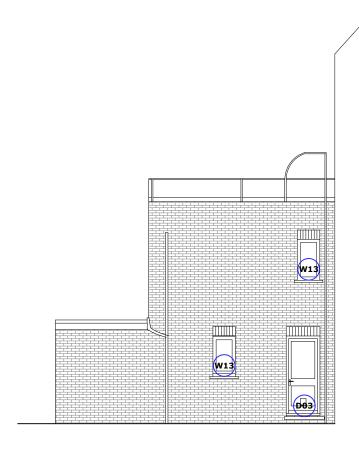

3 Existing North Elevation

P1	Planning	МО	AW	2.12.2024
Rev	Description	Ву	QA	DD.MM.Y

This drawing and any design hereon is the copyright of Potter Raper and must not be reproduced without their written consent. All drawings remain the property of Potter Raper. Figured dimension only to be taken from this drawing. All dimensions to be checked or site. Please inform Potter Raper immediately of any discrepancies

Client

Wates

Capital Works 2024-2025

Project Location

40 Roderick Rd, London NW3 2NL

Sheet Name

Existing East, West and North Elevations

Project Status

Planning

Drawing Nr. 11085-PR-RR\_40-ZZ-DR-A-PL201

Scale

1:100@ A3



Duncan House 1A Burnhill Road Beckenham BR3 3LA Tel: 020 8658 3538

