



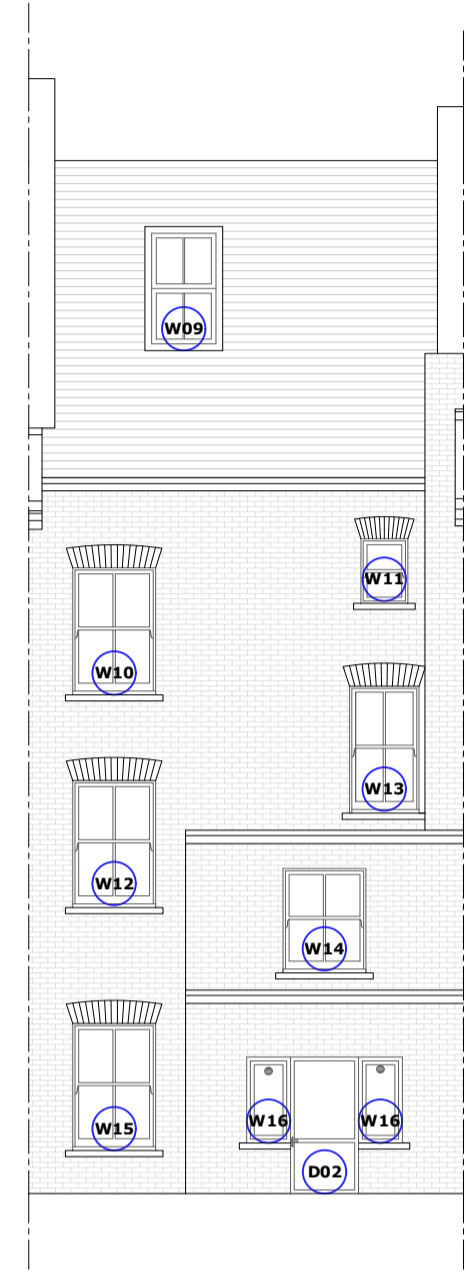


1 Existing East Elevation
Scale: 1:100 @ A3



2 Existing West Elevation
Scale: 1:100 @ A3

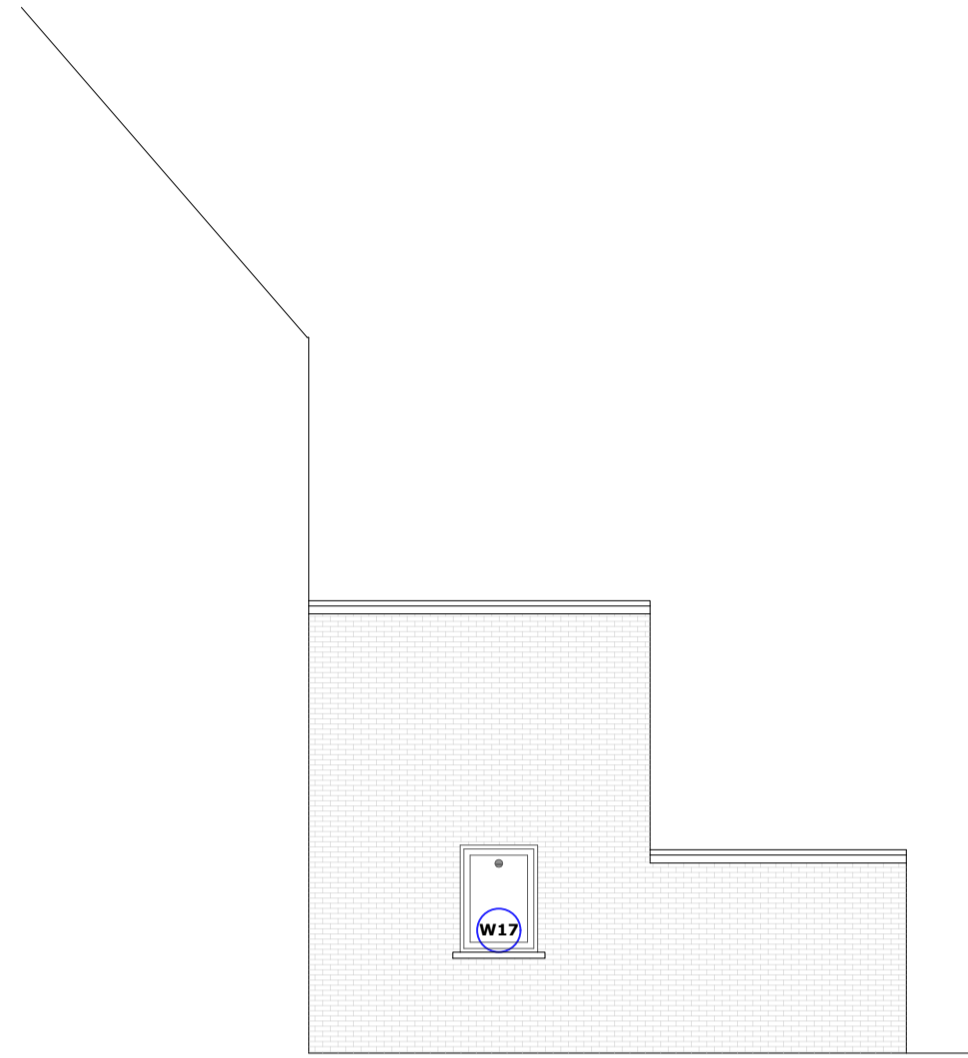


3 Existing South Elevation
Scale: 1:100 @ A3

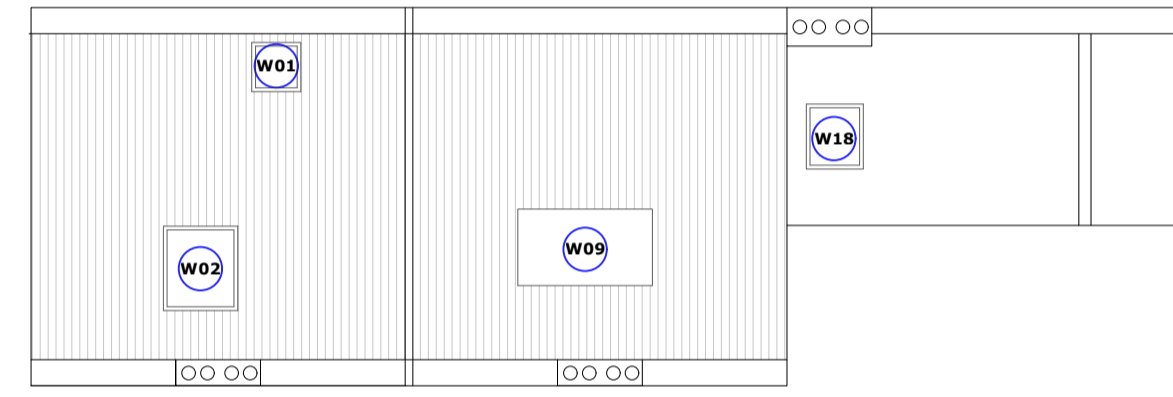


4 Existing Roof Plan
Scale: 1:100 @ A3




5 Proposed East Elevation
Scale: 1:100 @ A3

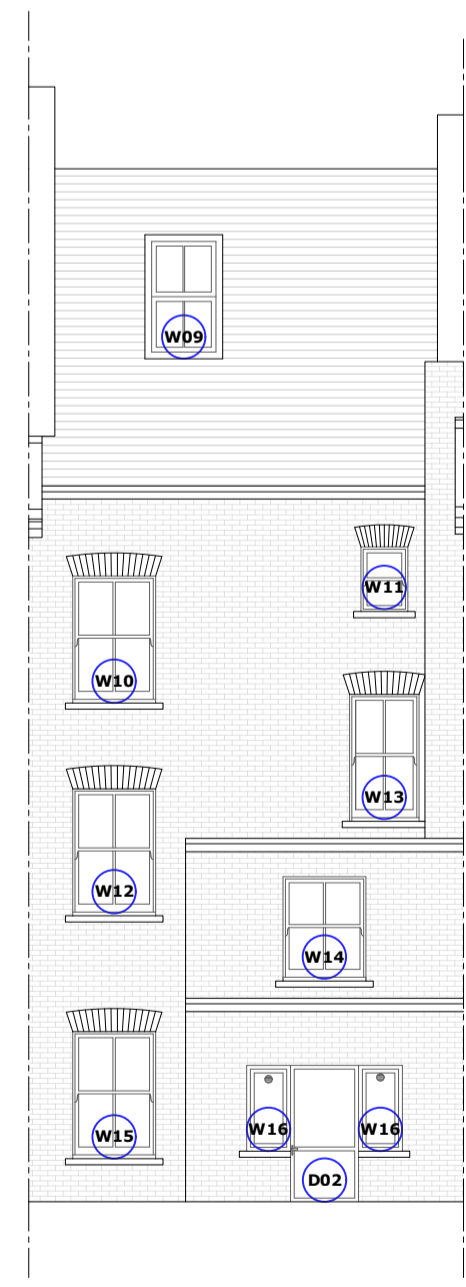

6 Proposed West Elevation
Scale: 1:100 @ A3

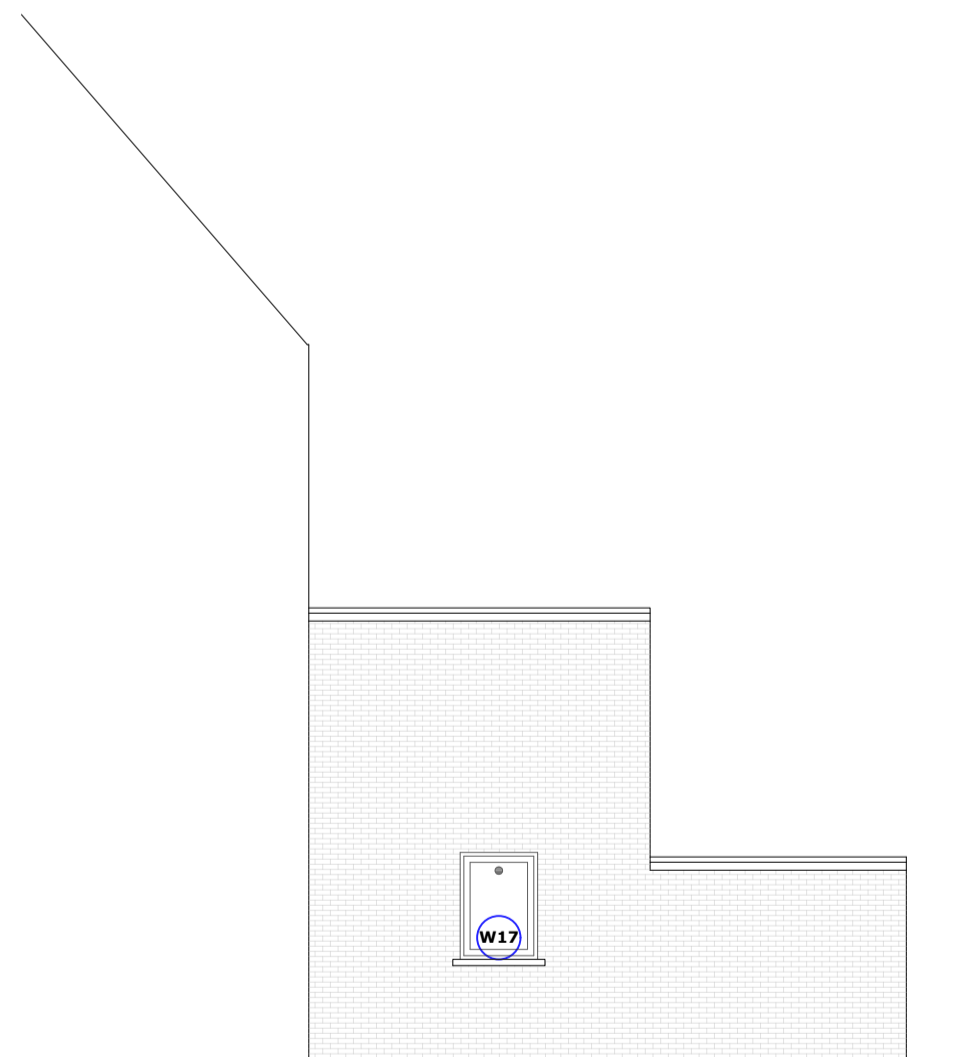

7 Proposed South Elevation
Scale: 1:100 @ A3

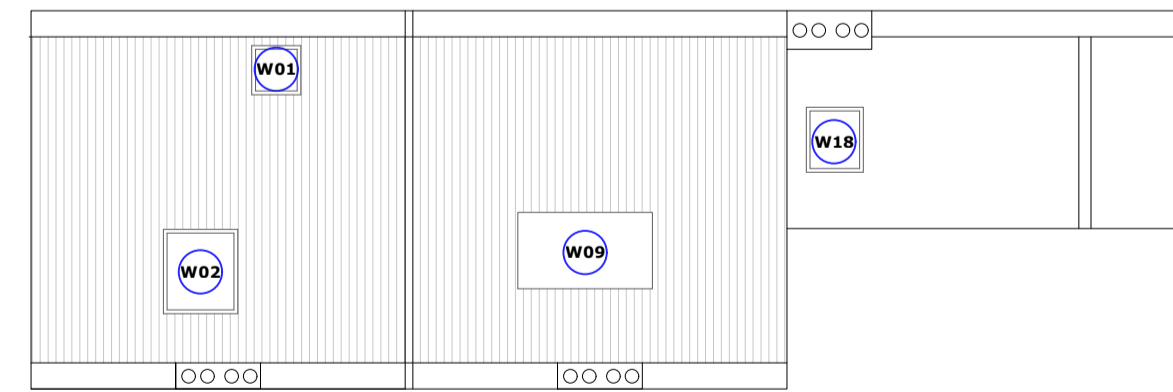

8 Existing Roof Plan
Scale: 1:100 @ A3

Pl	Planning	MD	AW	4 12 2024
Rev	Description	By	QA	DD.MM.YY

© This drawing and any design herein is the copyright of Potter Raper and must not be reproduced without their written consent. All drawings remain the property of Potter Raper. Figure dimensions only to be taken from this drawing. All dimensions to be checked on site. Please inform Potter Raper immediately of any discrepancies before work proceeds.

Client

Wates
Project Name
Capital Works 2024-2025
Project Location
43 Roderick Rd, London NW3 2NL

Sheet Name

Existing and Proposed East, West and South Elevations, Roof Plan

Project Status

Planning

Drawing No:
11085-PR-RR_43-ZZ-DR-A-PL201

Scale: 1:100 @ A1

POTTER RAPER
 Duncan House
 1A Burnhill Road
 Beckenham
 Kent
 BR3 3LA
 Tel: 020 8668 3538