


ALL INDICATED DIMENSIONS ARE INDICATIVE AND MUST BE CHECKED AND VERIFIED ON SITE BY THE MAIN CONTRACTOR BEFORE COMMENCEMENT OF ANY FABRICATION DRAWINGS OR WORK ON SITE.

THIS DRAWING IS TO BE READ IN CONJUNCTION WITH ALL RELATED ARCHITECTURAL DRAWINGS, REPORTS AND OTHER RELEVANT INFORMATION.



REV	DATE	DESCRIPTION
-----	------	-------------

 

PROJECT NO  
**ST. PANCRAS (18-20)** 1882  
 LONDON, NW1 0QG

DRAWING NO  
**PROPOSED** PL.200  
**FRONT ELEVATION**

STAGE REV  
**PLANNING** /


DATE REV  
 SCALE / PAPER SIZE 1:100 / A3  
 DECEMBER 2024

TASOU ASSOCIATES  
 4 AMWELL STREET  
 LONDON EC1R 1UQ  
 020 7713 7070  
 TASOU.CO.UK




ALL INDICATED DIMENSIONS ARE INDICATIVE AND MUST BE CHECKED AND VERIFIED ON SITE BY THE MAIN CONTRACTOR BEFORE COMMENCEMENT OF ANY FABRICATION DRAWINGS OR WORK ON SITE.

THIS DRAWING IS TO BE READ IN CONJUNCTION WITH ALL RELATED ARCHITECTURAL DRAWINGS, REPORTS AND OTHER RELEVANT INFORMATION.

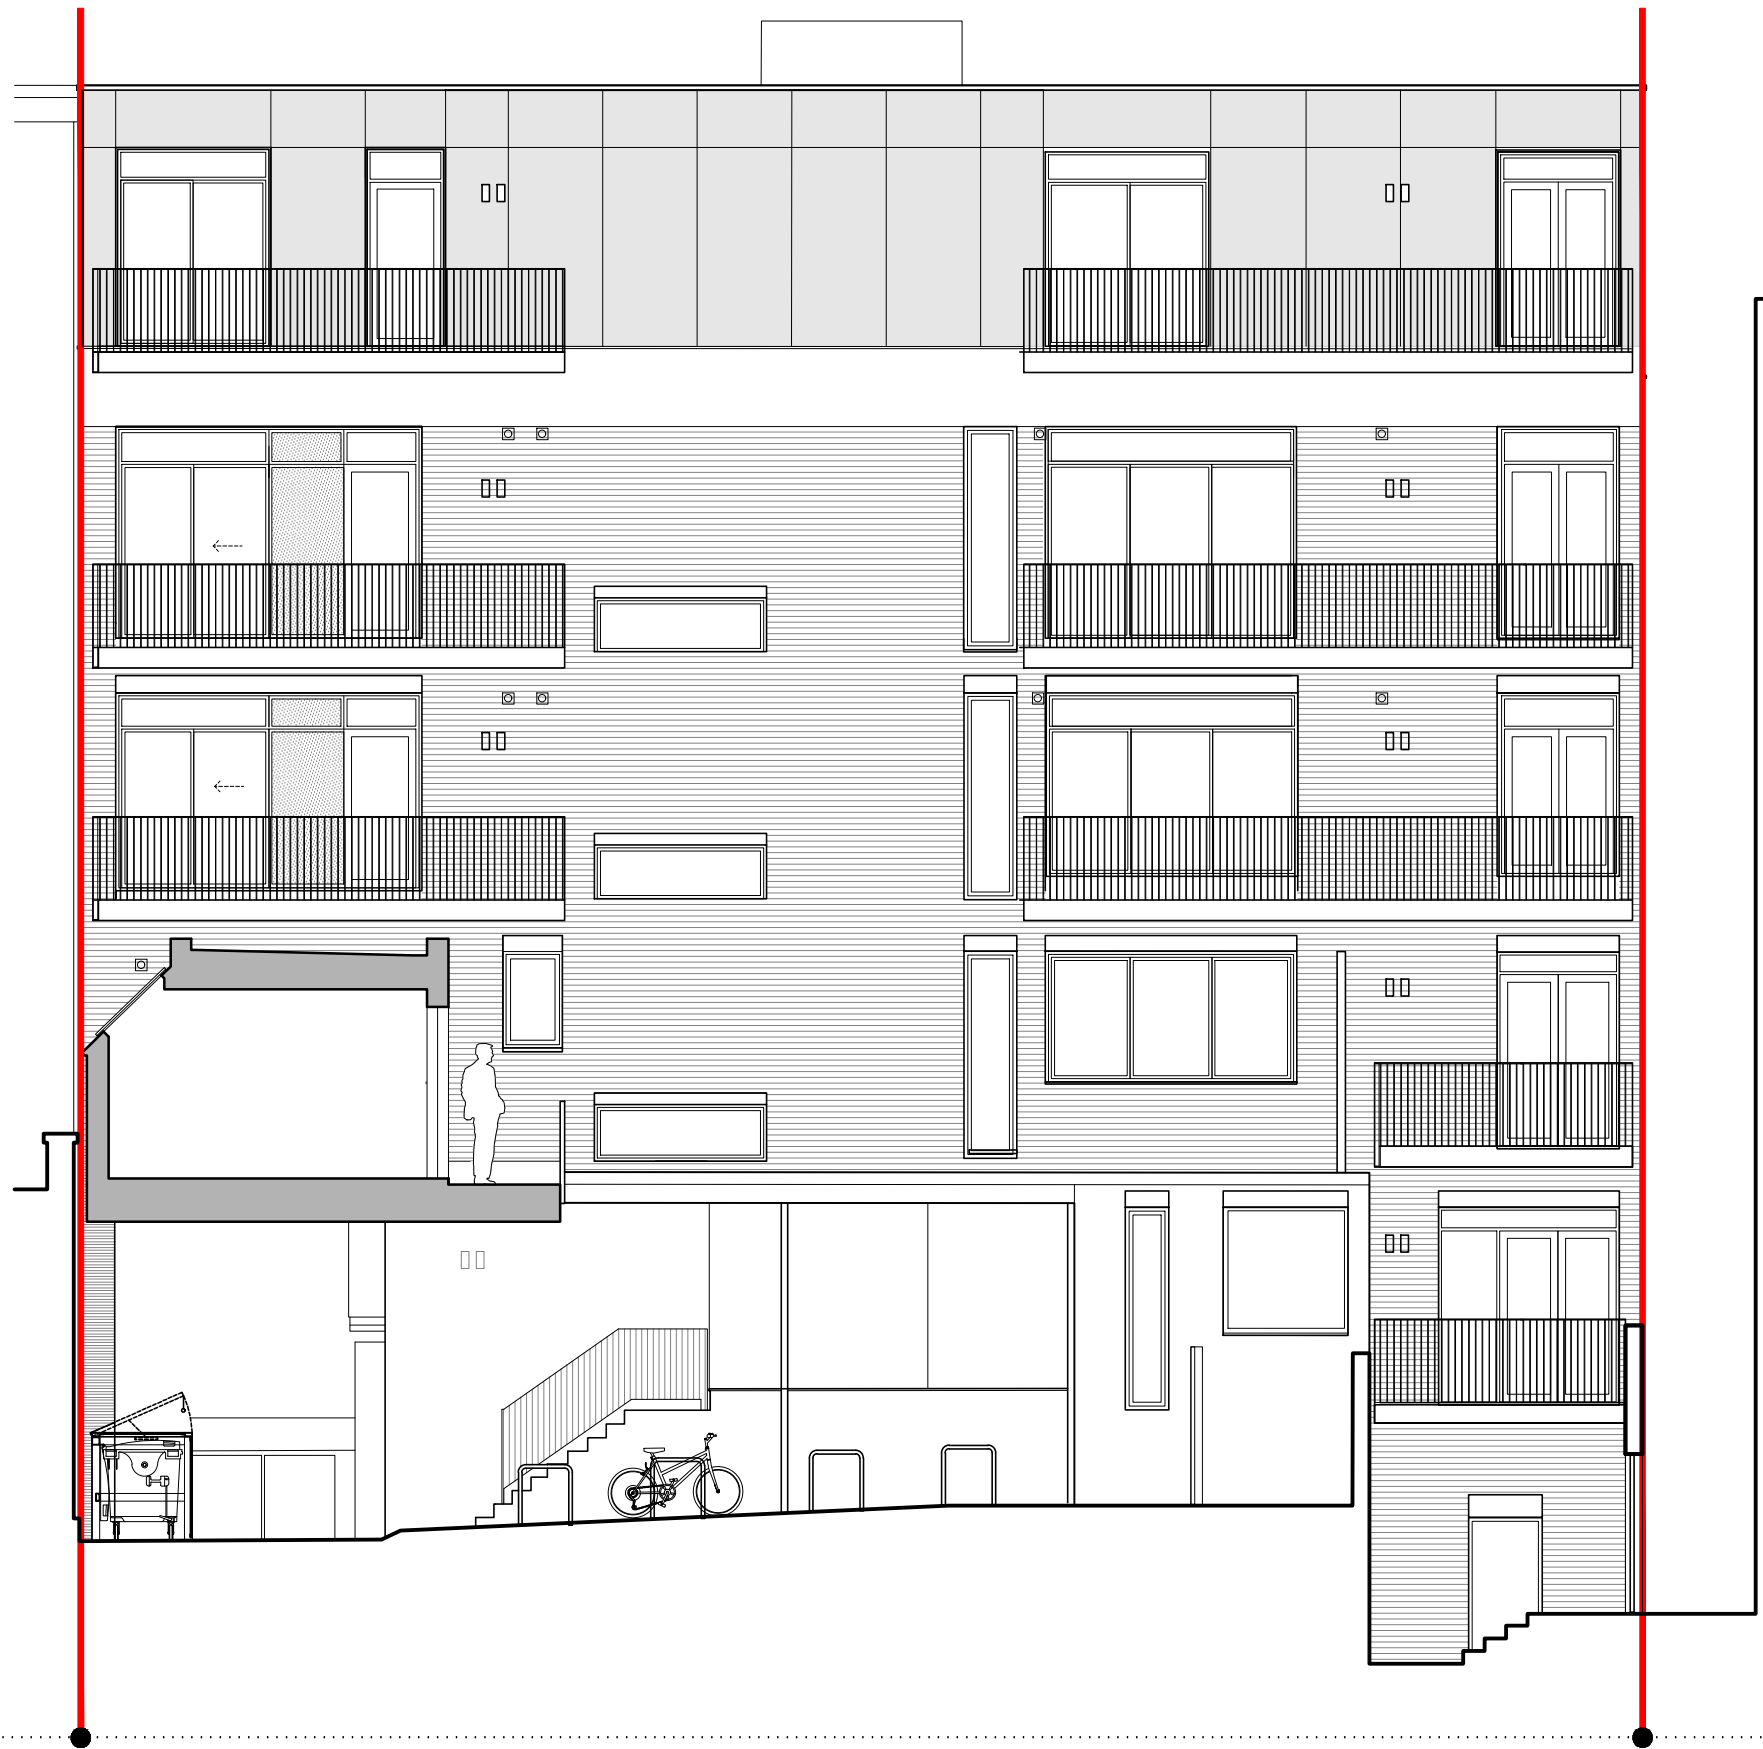

REV	DATE	DESCRIPTION
-----	------	-------------

 

PROJECT NO  
**ST. PANCRAS (18-20)** 1882  
 LONDON, NW1 0QG

DRAWING NO  
**PROPOSED** PL.201  
**REAR ELEVATION**

STAGE REV  
**PLANNING** /

DATE SCALE / PAPER SIZE  
 DECEMBER 2024 1:100 / A3

TASOU ASSOCIATES  
 4 AMWELL STREET  
 LONDON EC1R 1UQ  
 020 7713 7070  
 TASOU.CO.UK



NO. 16

18-20 ST PANCRAS WAY

NO. 22