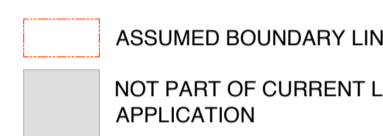


NOTES
 DO NOT SCALE FROM THIS DRAWING EXCEPT FOR PLANNING PURPOSES. ERRORS TO BE REPORTED IMMEDIATELY TO THE ARCHITECT. TO BE READ IN CONJUNCTION WITH ALL RELEVANT ARCHITECTS', SERVICES AND STRUCTURAL ENGINEERS' DRAWINGS. ALL EXISTING SITE AND BUILDING INFORMATION HAS BEEN COMPILED BY OTHERS. ALL DIMENSIONS TO BE VERIFIED ON SITE.

© STUDIO CHARLOTTE HARRIS

LEGEND


REVISIONS

R.	DATE	DESCRIPTION	DRAWN/CHECK
-	17.02.23	N/A	AC/CH
A	10.03.23	ISSUED FOR LBC	AC/CH
B	16.06.23	REVISED FOR LBC	AC/CH
C	22.09.23	UPDATED LEGEND	CH/CH
D	16.12.24	ISSUED FOR LBC	AC/CH


PROJECT NUMBER
 German Historical Institute 198
 17 Bloomsbury Square

STATUS
 Listed Building Consent

DRAWING NAME
 Existing Ground Floor Plan

SCALE FORMAT
 1:50 / 1:100 A1 / A3

DRAWING NUMBER REV.
 SCH-198-10-0000 D

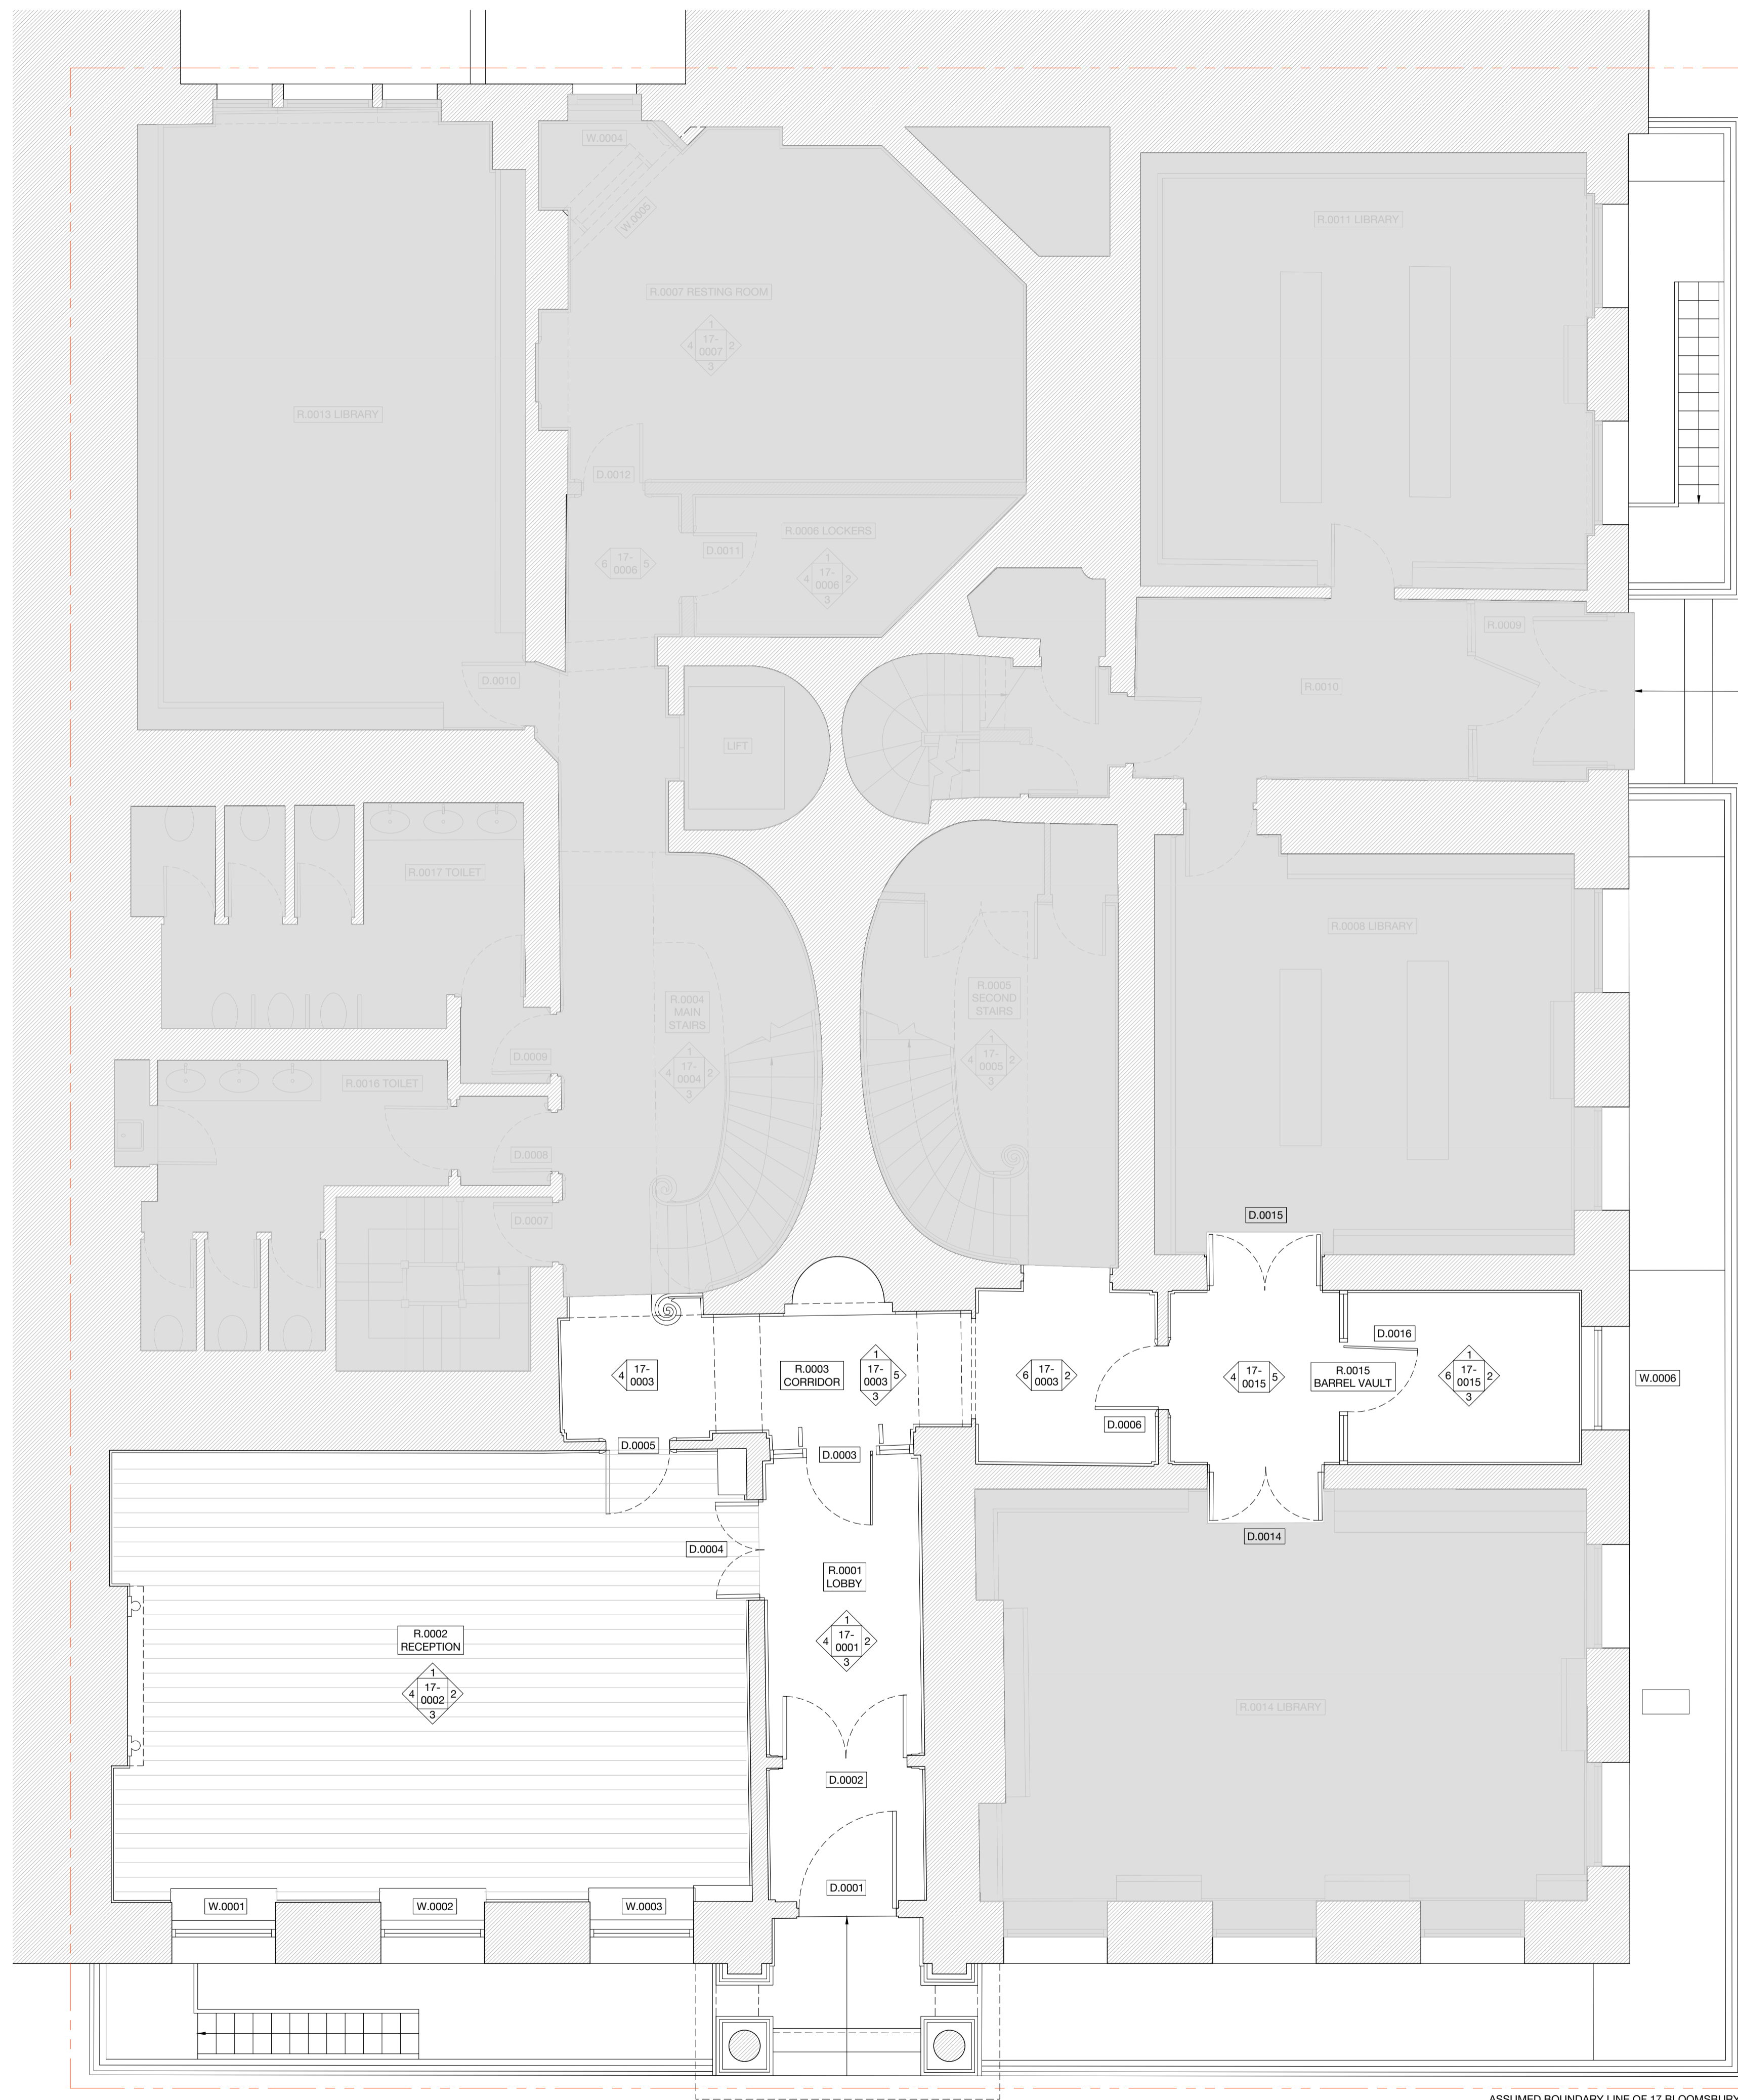


ASSUMED BOUNDARY LINE OF 17 BLOOMSBURY SQ



NOTES
 DO NOT SCALE FROM THIS DRAWING EXCEPT FOR PLANNING PURPOSES. ERRORS TO BE REPORTED IMMEDIATELY TO THE ARCHITECT. TO BE READ IN CONJUNCTION WITH ALL RELEVANT ARCHITECTS', SERVICES AND STRUCTURAL ENGINEERS' DRAWINGS. ALL EXISTING SITE AND BUILDING INFORMATION HAS BEEN COMPILED BY OTHERS. ALL DIMENSIONS TO BE VERIFIED ON SITE.

© STUDIO CHARLOTTE HARRIS

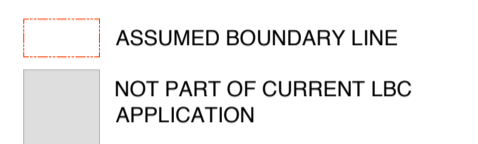LEGEND


REVISIONS

R.	DATE	DESCRIPTION	DRAWN/CHECK
-	17.02.23	N/A	AC/CH
A	10.03.23	ISSUED FOR LBC	AC/CH
B	16.06.23	REVISED FOR LBC	AC/CH
C	22.09.23	UPDATED LEGEND	CH/CH
D	16.12.24	ISSUED FOR LBC	AC/CH


PROJECT NUMBER
 German Historical Institute 198
 17 Bloomsbury Square

STATUS
 Listed Building Consent

DRAWING NAME
 Existing First Floor Plan

SCALE FORMAT
 1:50 / 1:100 A1 / A3


DRAWING NUMBER REV.
 SCH-198-10-1000 D

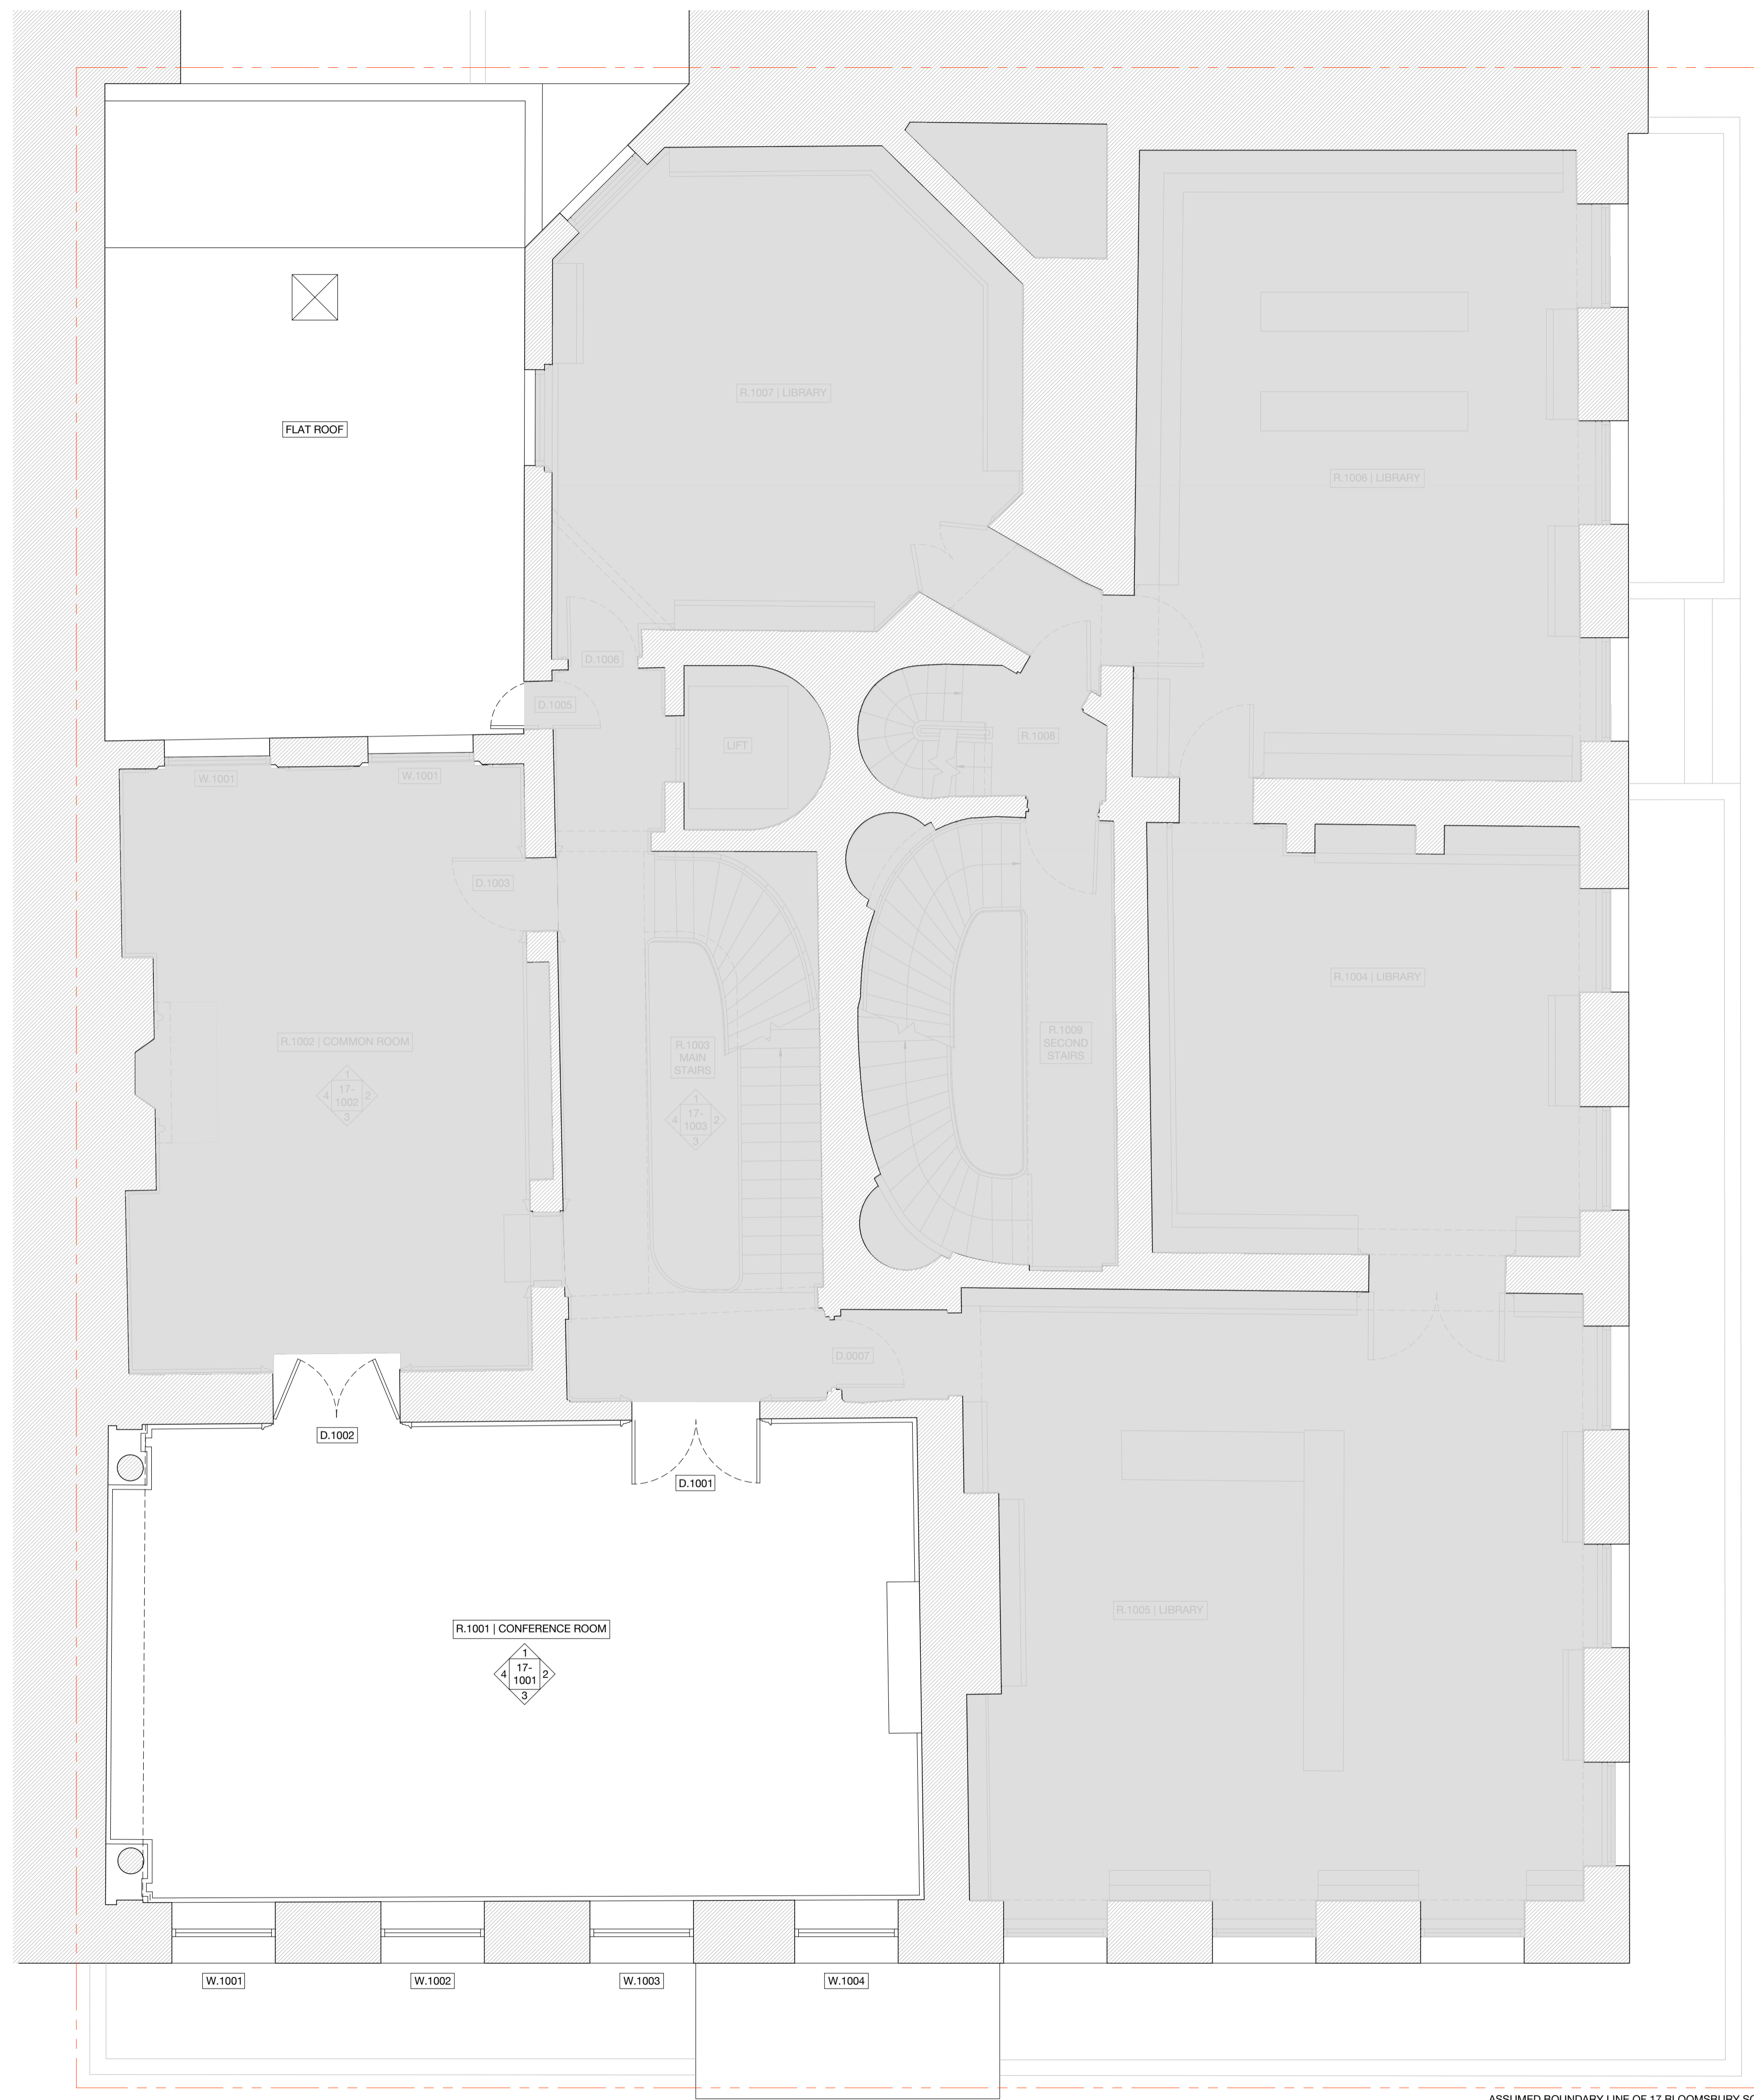

ASSUMED BOUNDARY LINE OF 17 BLOOMSBURY SQ



NOTES
 DO NOT SCALE FROM THIS DRAWING EXCEPT FOR PLANNING PURPOSES. ERRORS TO BE REPORTED IMMEDIATELY TO THE ARCHITECT. TO BE READ IN CONJUNCTION WITH ALL RELEVANT ARCHITECTS', SERVICES AND STRUCTURAL ENGINEERS' DRAWINGS. ALL EXISTING SITE AND BUILDING INFORMATION HAS BEEN COMPILED BY OTHERS. ALL DIMENSIONS TO BE VERIFIED ON SITE.
 © STUDIO CHARLOTTE HARRIS

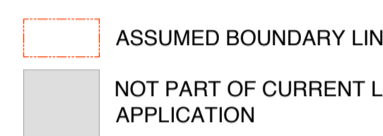LEGEND


REVISIONS

R.	DATE	DESCRIPTION	DRAWN/CHECK
-	17.02.23	N/A	AC/CH
A	10.03.23	ISSUED FOR LBC	AC/CH
B	16.06.23	REVISED FOR LBC	AC/CH
C	22.09.23	UPDATED LEGEND	CH/CH
D	16.12.24	ISSUED FOR LBC	AC/CH

PROJECT NUMBER
 German Historical Institute 198
 17 Bloomsbury Square

STATUS
 Listed Building Consent

DRAWING NAME
 Existing Second Floor Plan

SCALE FORMAT
 1:50 / 1:100 A1 / A3

DRAWING NUMBER REV.
 SCH-198-10-2000 D



ASSUMED VENTILATION DUCT IN CEILING LEADING FROM KITCHEN TO EXTERIOR

ASSUMED NON-ORIGINAL PARTITION WALL

EXISTING KITCHEN

ASSUMED BOUNDARY LINE OF 17 BLOOMSBURY SQ



NOTES
 DO NOT SCALE FROM THIS DRAWING EXCEPT FOR PLANNING PURPOSES. ERRORS TO BE REPORTED IMMEDIATELY TO THE ARCHITECT. TO BE READ IN CONJUNCTION WITH ALL RELEVANT ARCHITECTS', SERVICES AND STRUCTURAL ENGINEERS' DRAWINGS. ALL EXISTING SITE AND BUILDING INFORMATION HAS BEEN COMPILED BY OTHERS. ALL DIMENSIONS TO BE VERIFIED ON SITE.
 © STUDIO CHARLOTTE HARRIS

LEGEND

REVISIONS

R.	DATE	DESCRIPTION	DRAWN/CHECK
-	17.02.23	N/A	AC/CH
A	28.02.23	ISSUED FOR APPROVAL	AC/CH
B	10.03.23	ISSUED FOR LBC	AC/CH
C	22.09.23	UPDATED LEGEND	CH/CH
D	16.12.24	ISSUED FOR LBC	AC/CH


PROJECT NUMBER
 German Historical Institute 198
 17 Bloomsbury Square

STATUS
 Listed Building Consent


DRAWING NAME
 Existing Room Elevations
 R.0001 Entrance Lobby

SCALE FORMAT
 1:25 / 1:50 A1 / A3


DRAWING NUMBER REV.
 SCH-198-17-0001 D

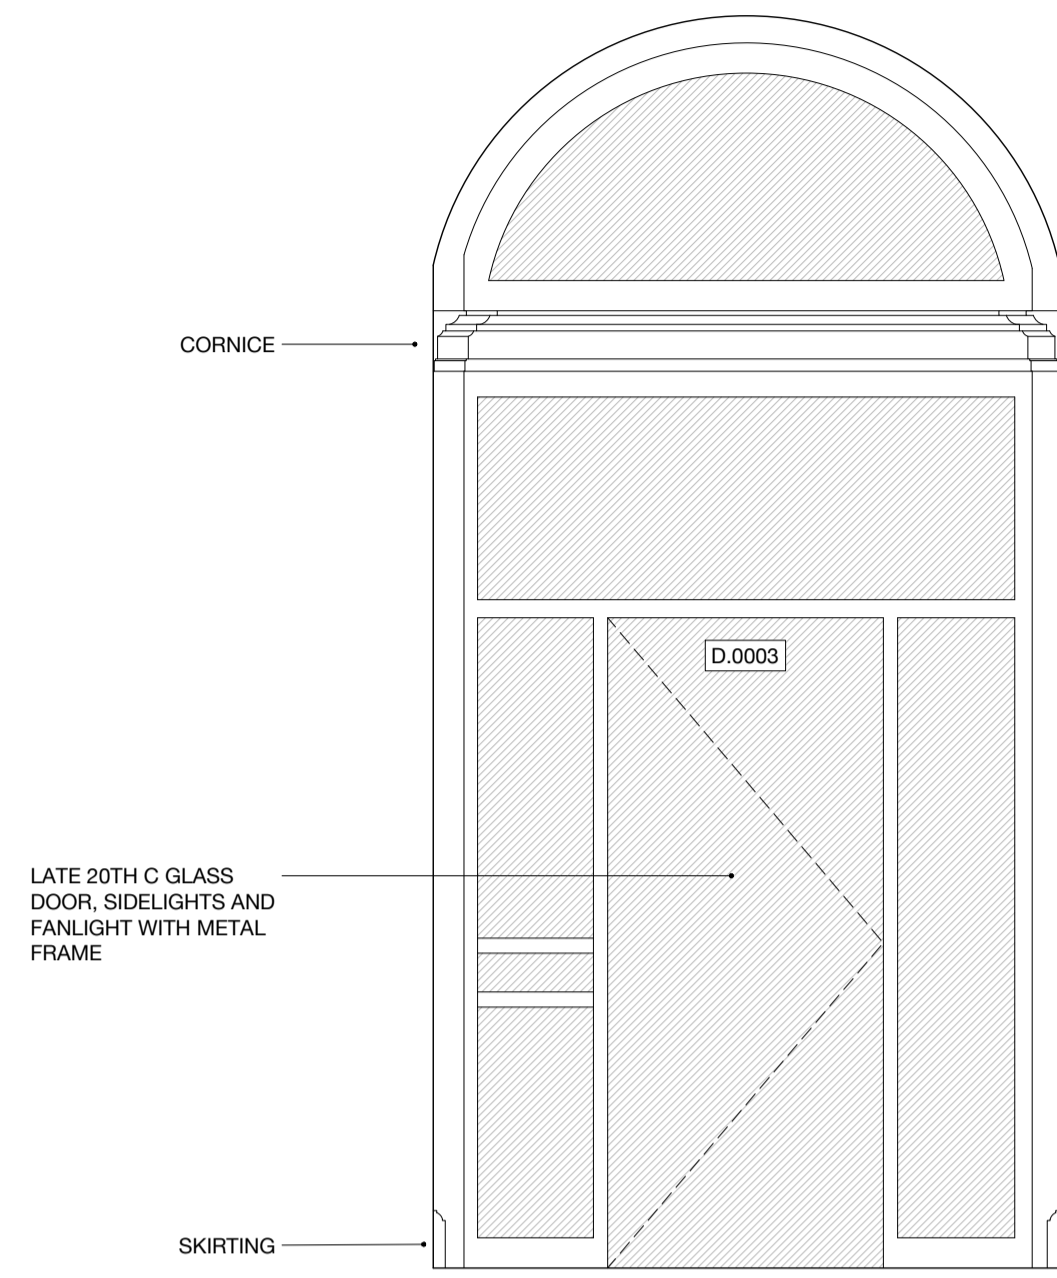


R.0001 | Elevation 1

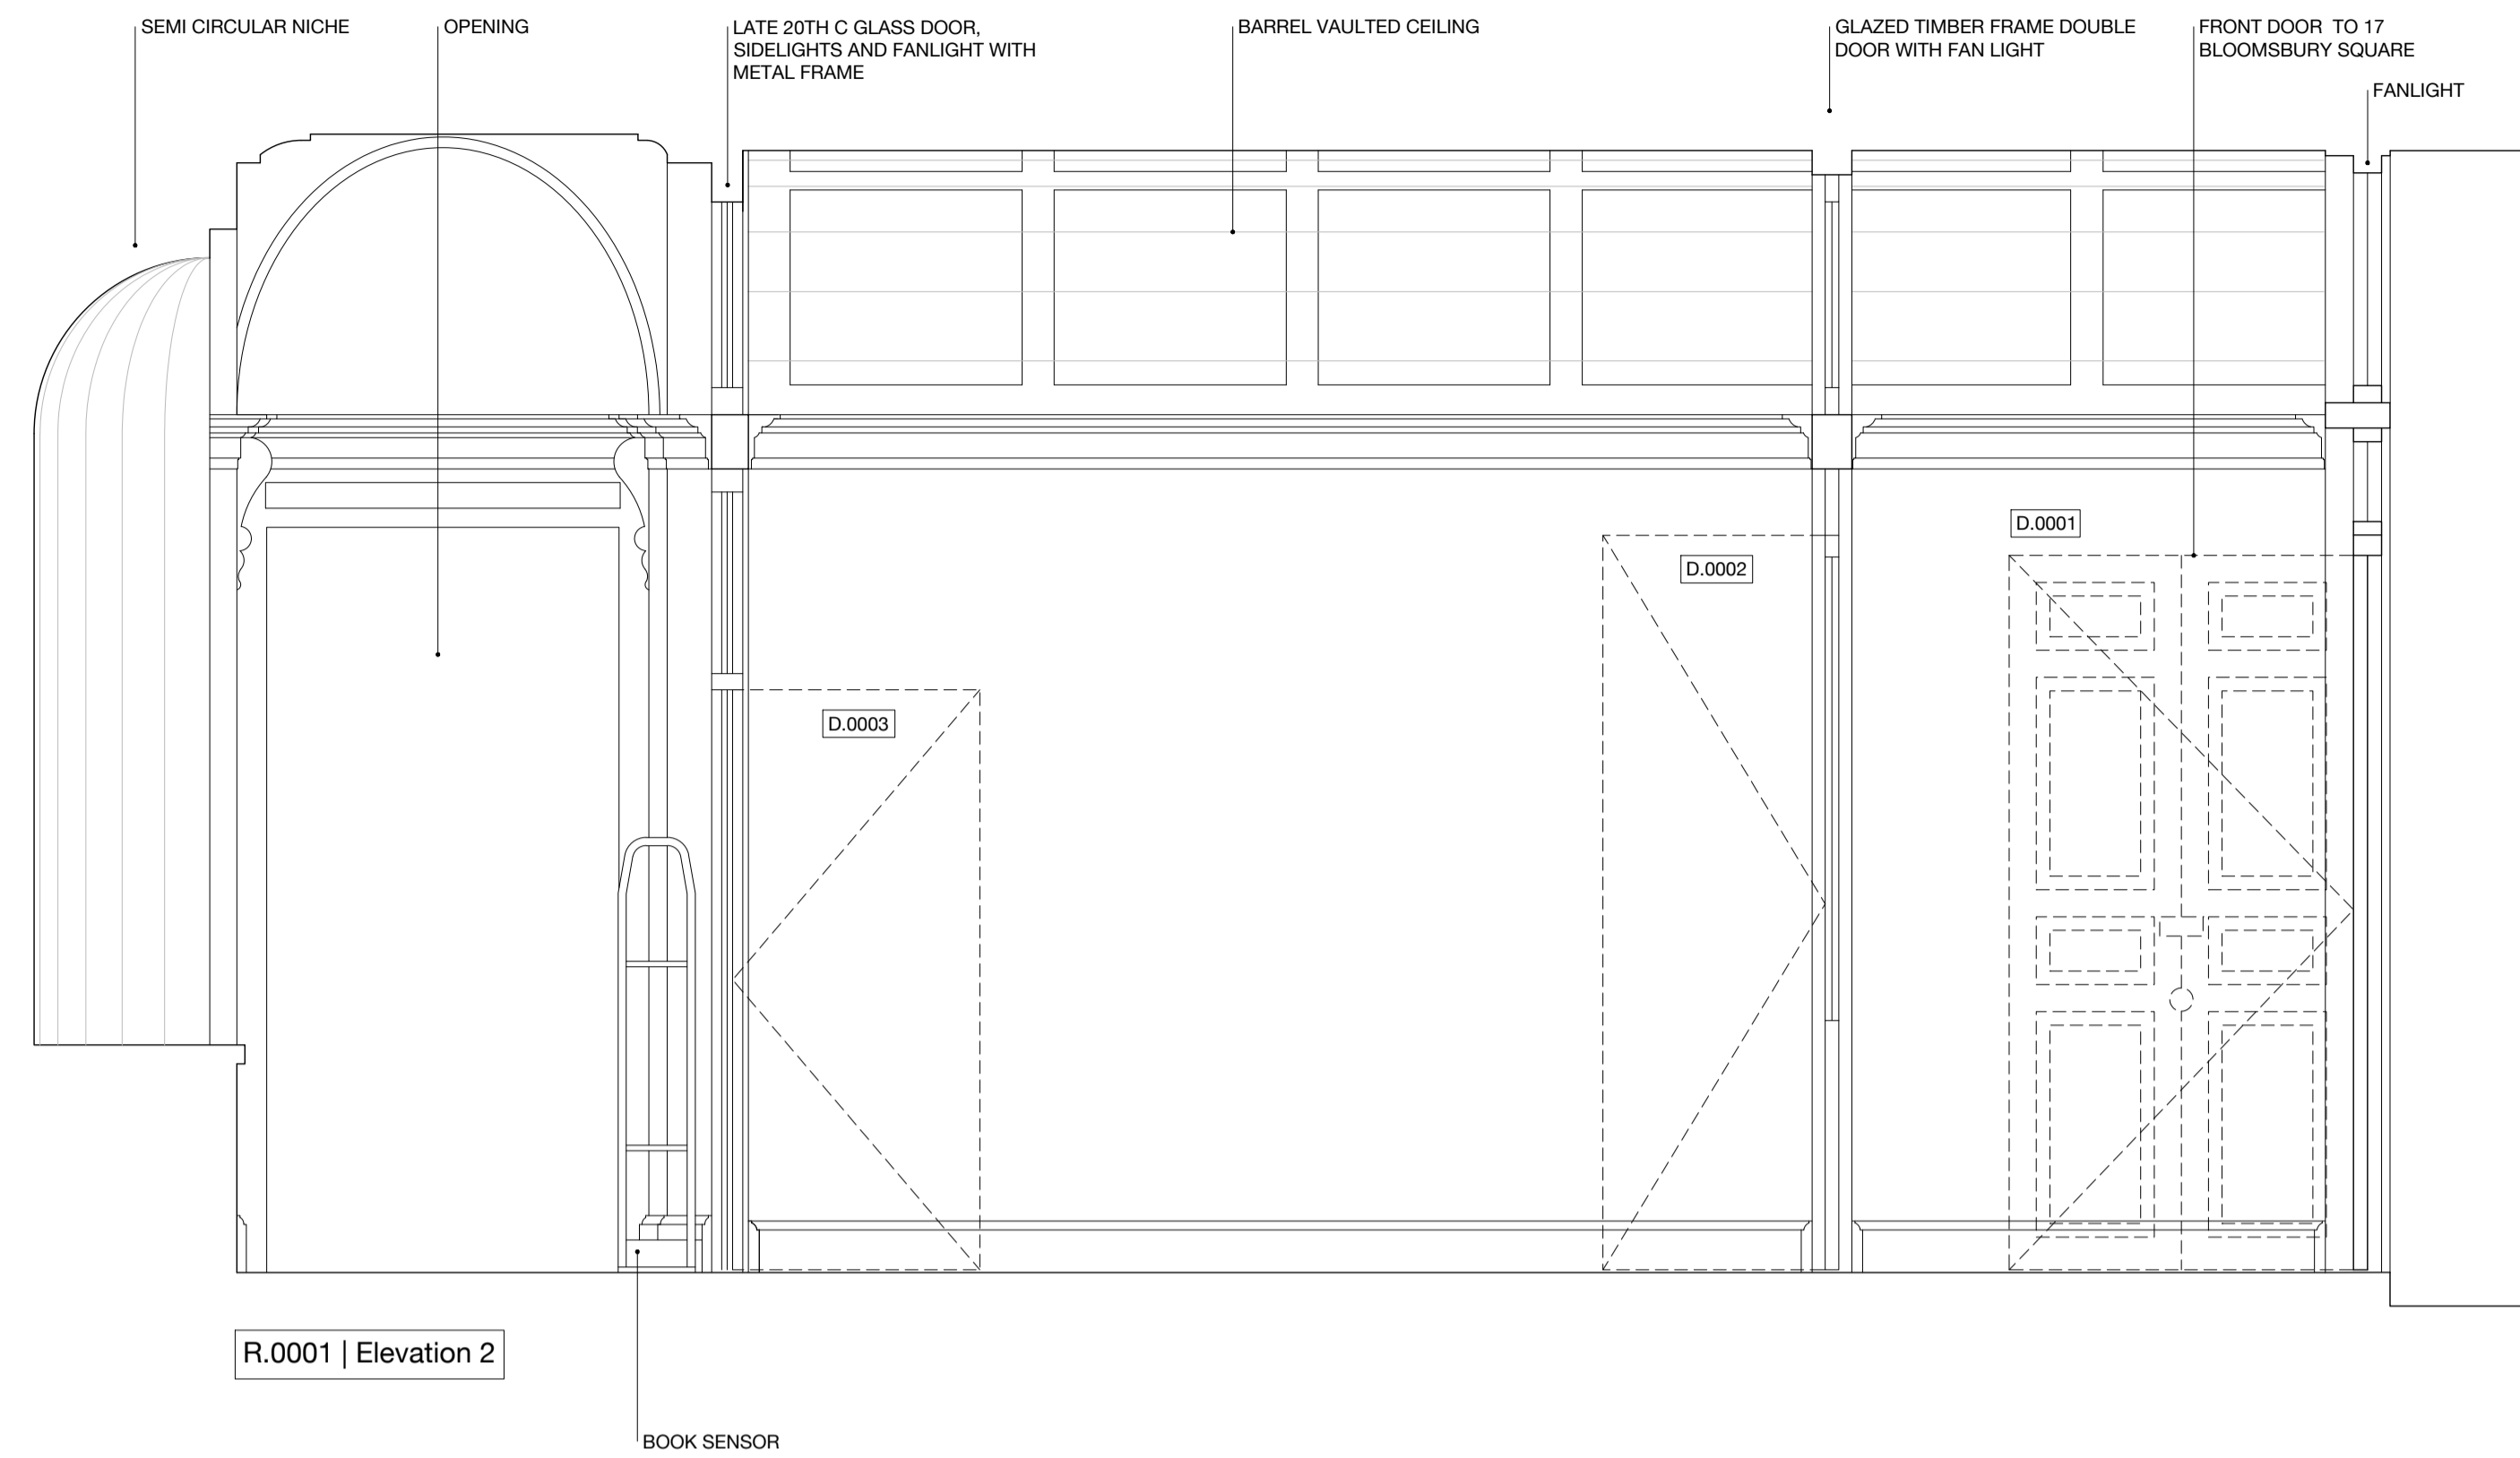

R.0001 | Elevation 2

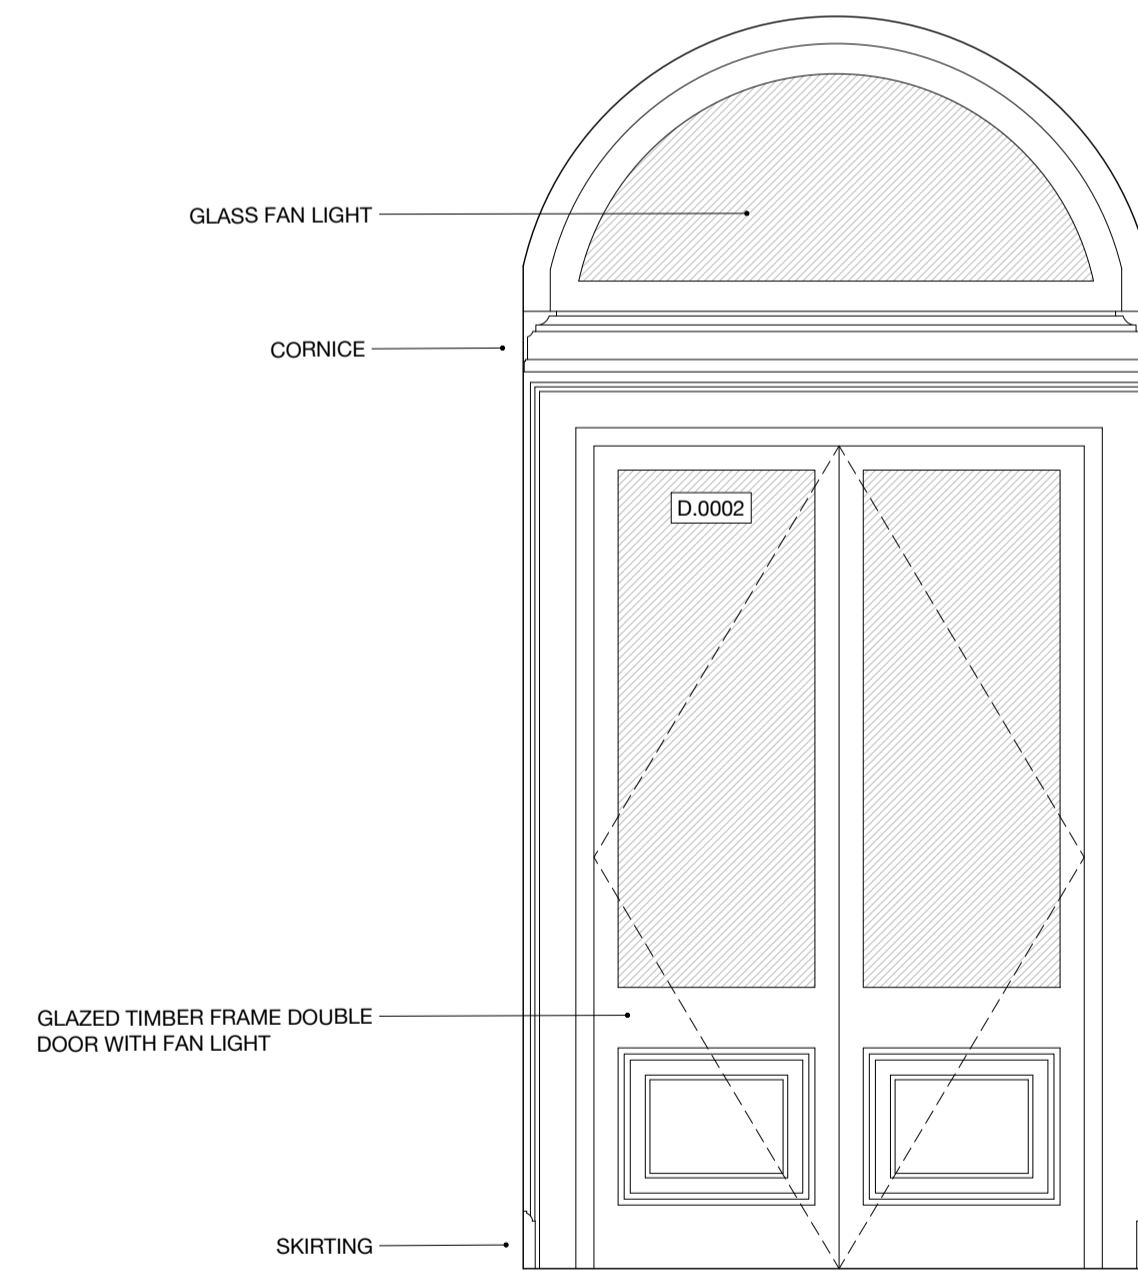

R.0001 | Elevation 3

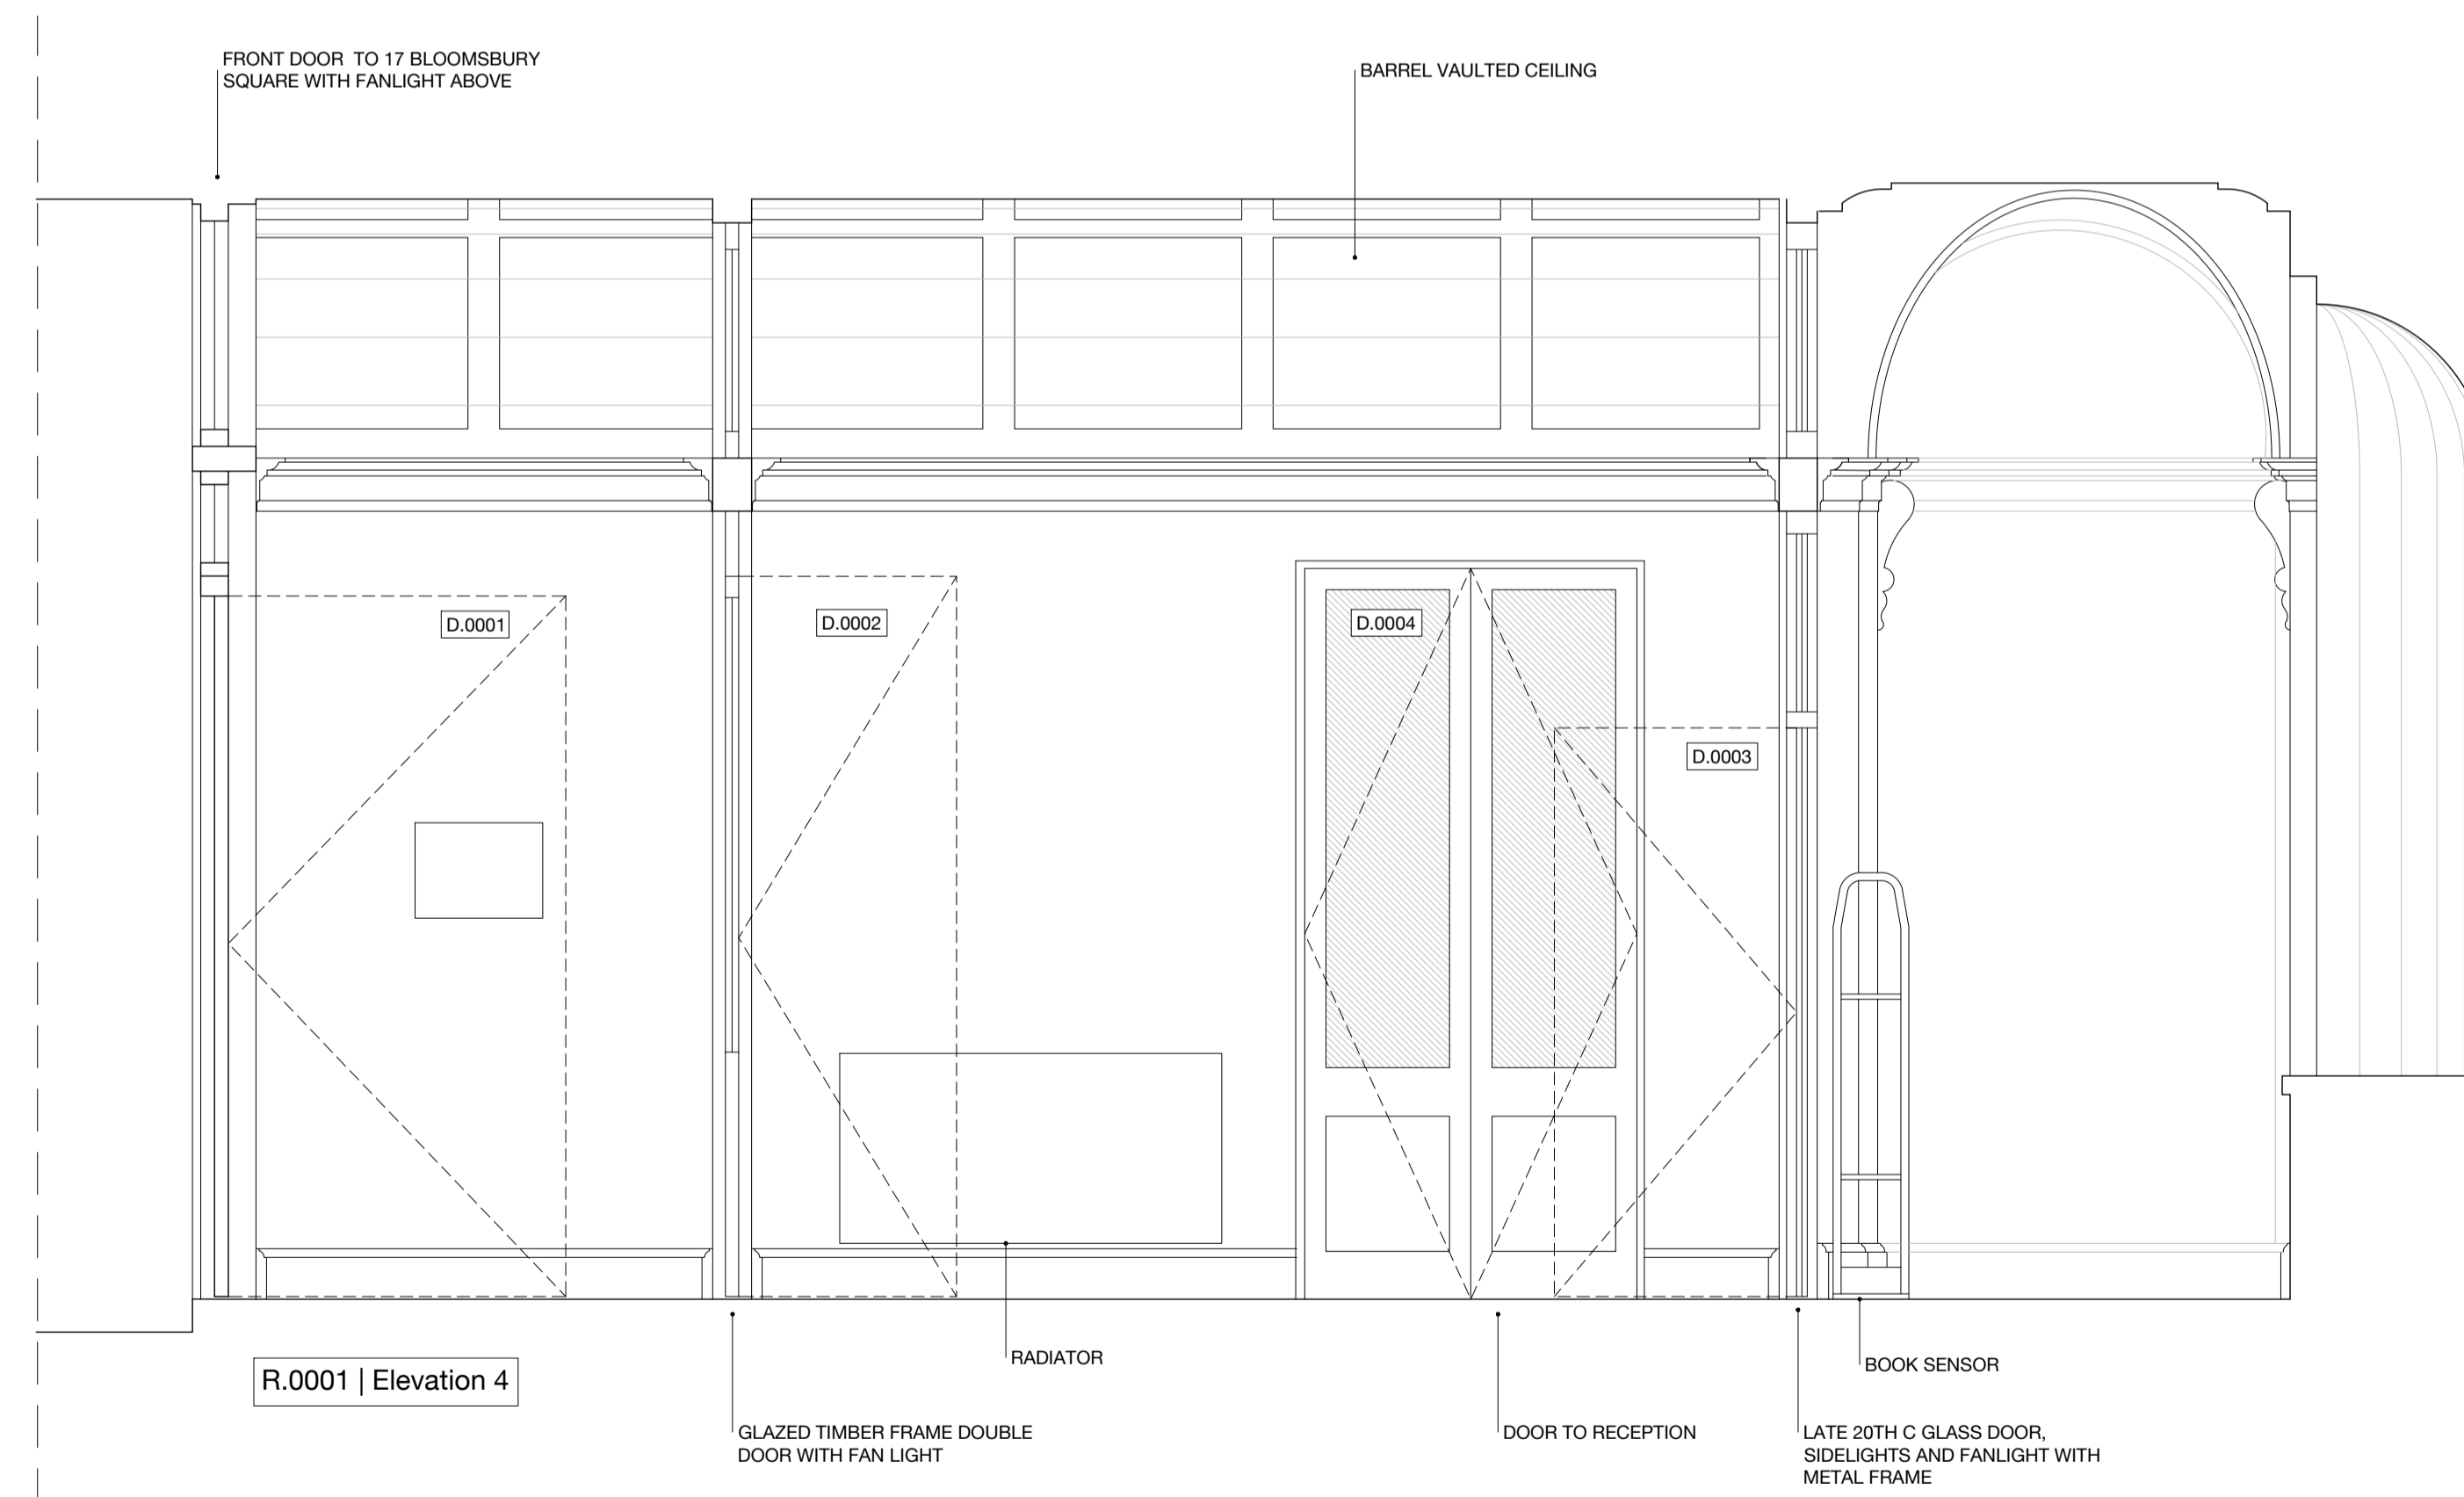

R.0001 | Elevation 4

NOTES
 DO NOT SCALE FROM THIS DRAWING EXCEPT FOR PLANNING PURPOSES. ERRORS TO BE REPORTED IMMEDIATELY TO THE ARCHITECT. TO BE READ IN CONJUNCTION WITH ALL RELEVANT ARCHITECTS', SERVICES AND STRUCTURAL ENGINEERS' DRAWINGS. ALL EXISTING SITE AND BUILDING INFORMATION HAS BEEN COMPILED BY OTHERS. ALL DIMENSIONS TO BE VERIFIED ON SITE.
 © STUDIO CHARLOTTE HARRIS

LEGEND

REVISIONS

R.	DATE	DESCRIPTION	DRAWN/CHECK
-	17.02.23	N/A	AC/CH
A	28.02.23	ISSUED FOR APPROVAL	AC/CH
B	10.03.23	ISSUED FOR LBC	AC/CH
C	22.09.23	UPDAED LEGEND	CH/CH
D	16.12.24	ISSUED FOR LBC	AC/CH


PROJECT NUMBER
 German Historical Institute 198
 17 Bloomsbury Square

STATUS
 Listed Building Consent


DRAWING NAME
 Existing Room Elevations
 R.0002 Reception

SCALE FORMAT
 1:25 / 1:50 A1 / A3


DRAWING NUMBER REV.
 SCH-198-17-0002 D

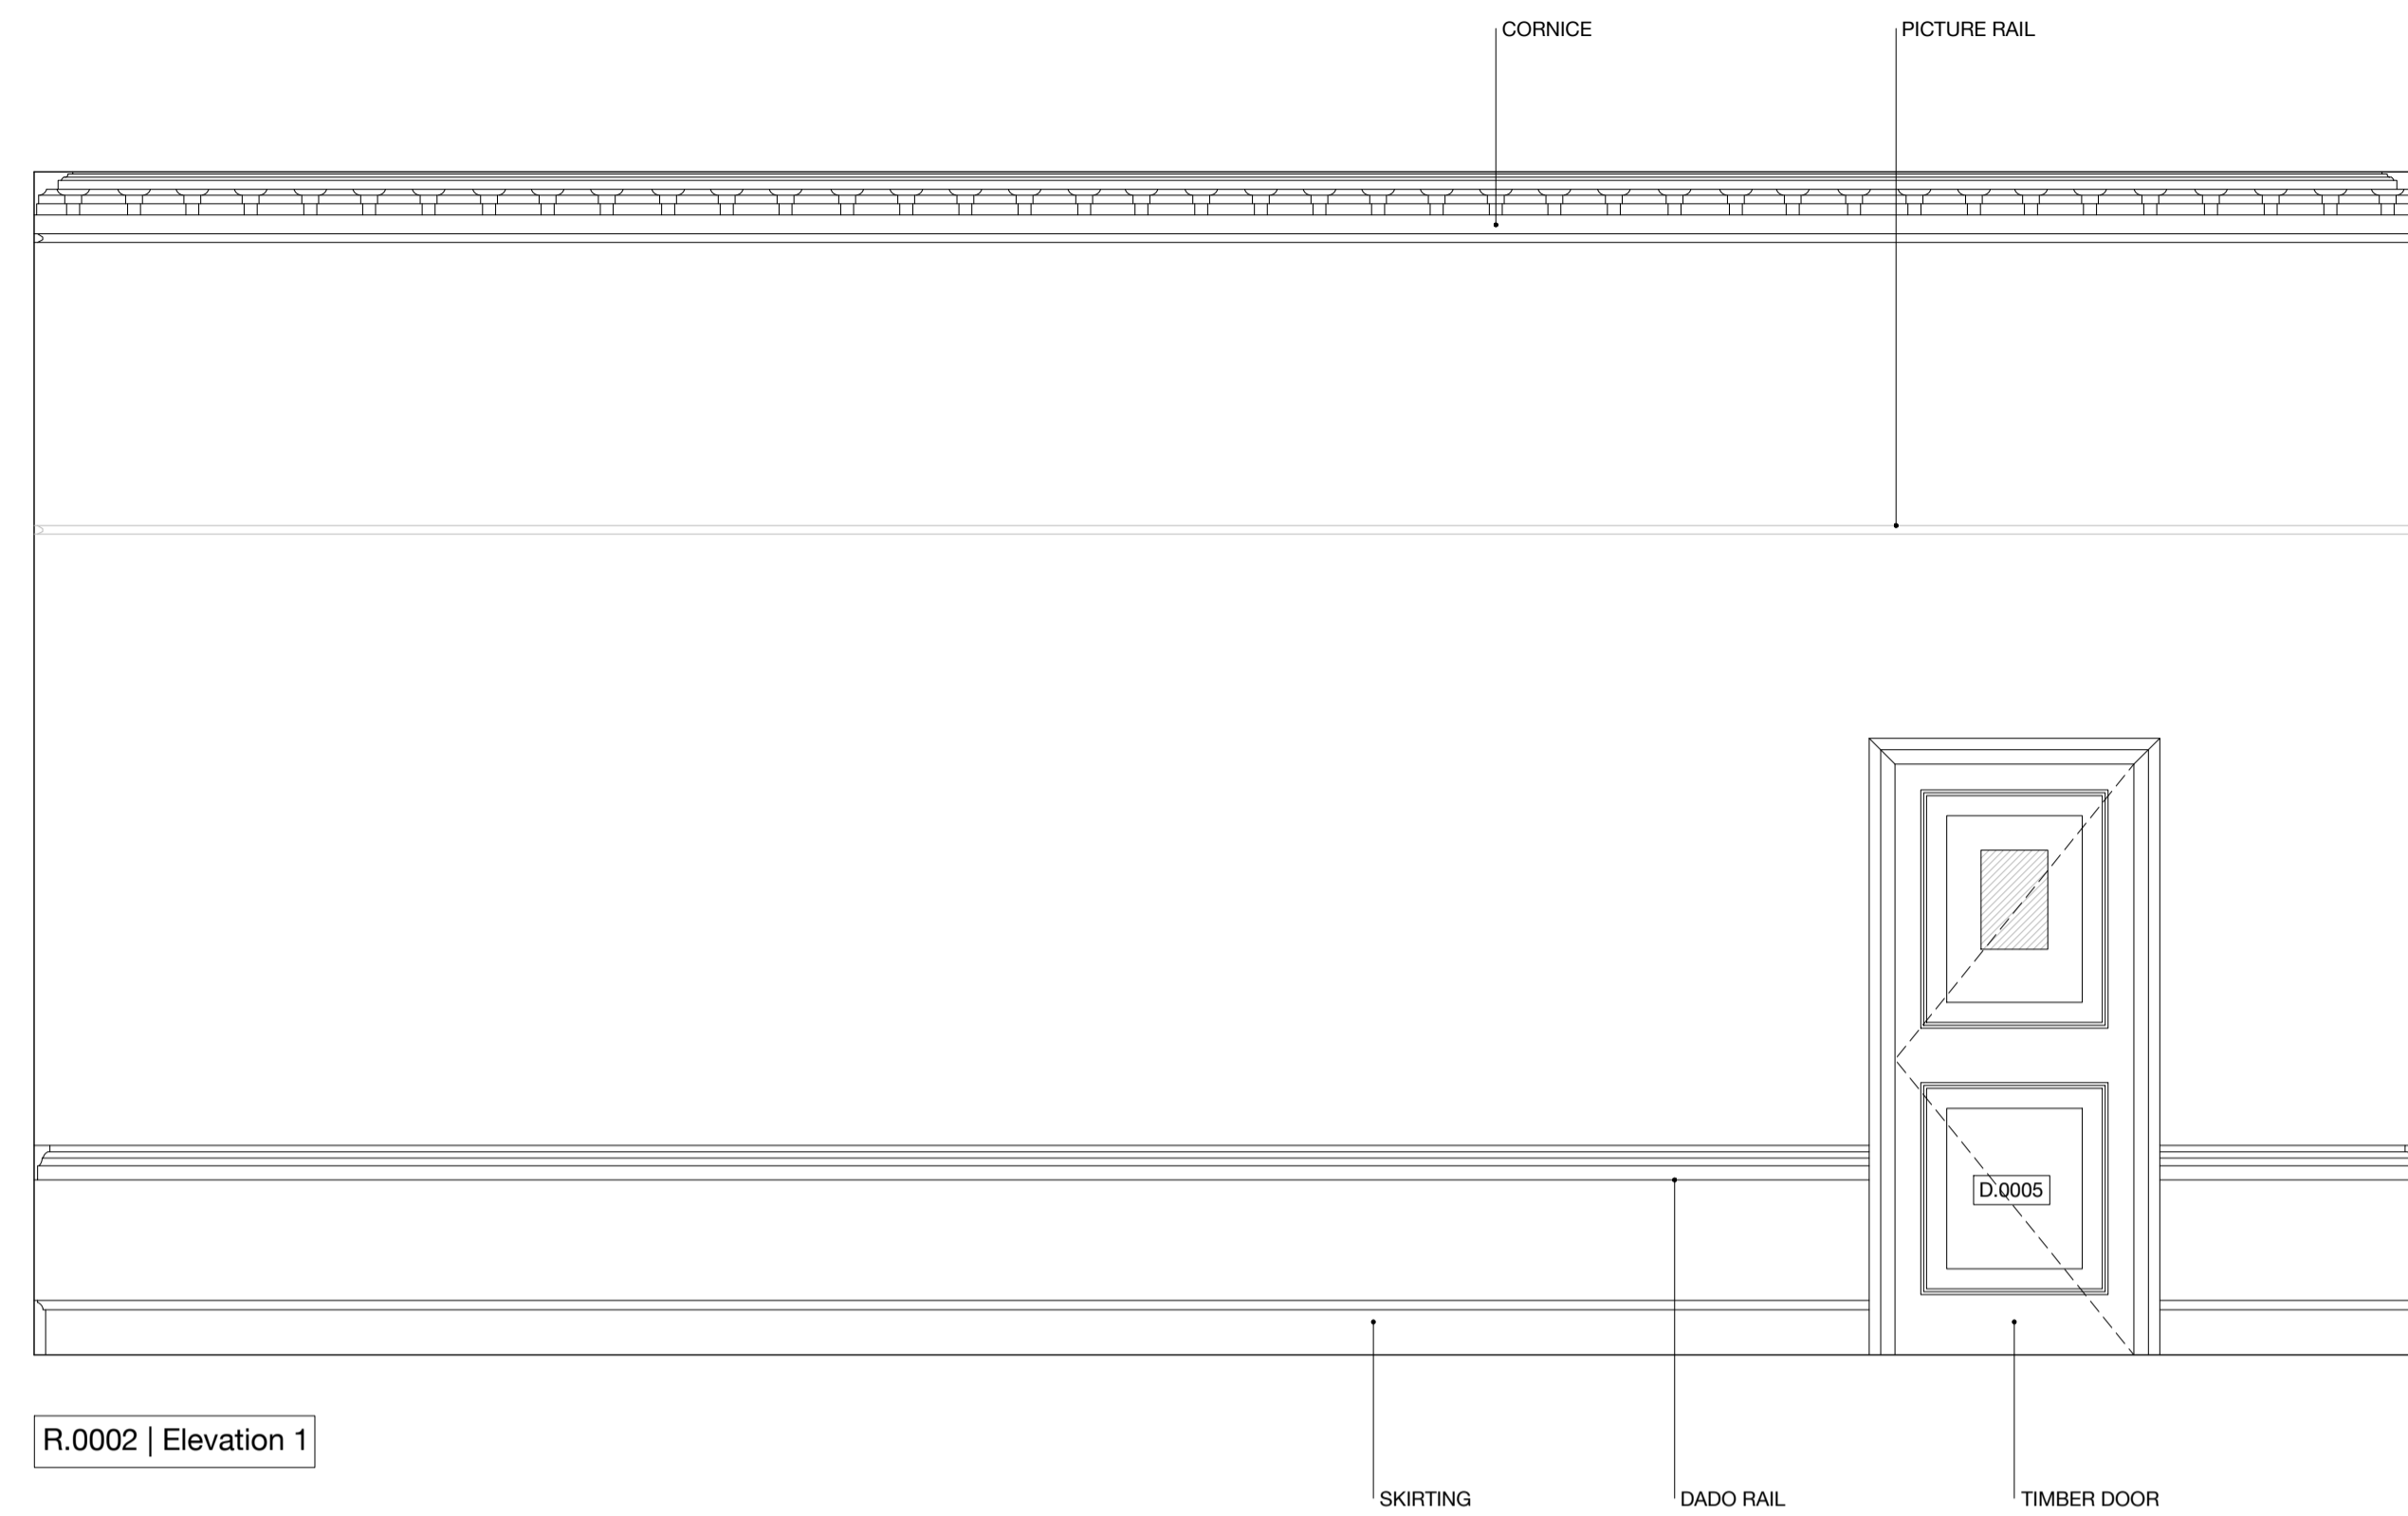


R.0002 | Elevation 1

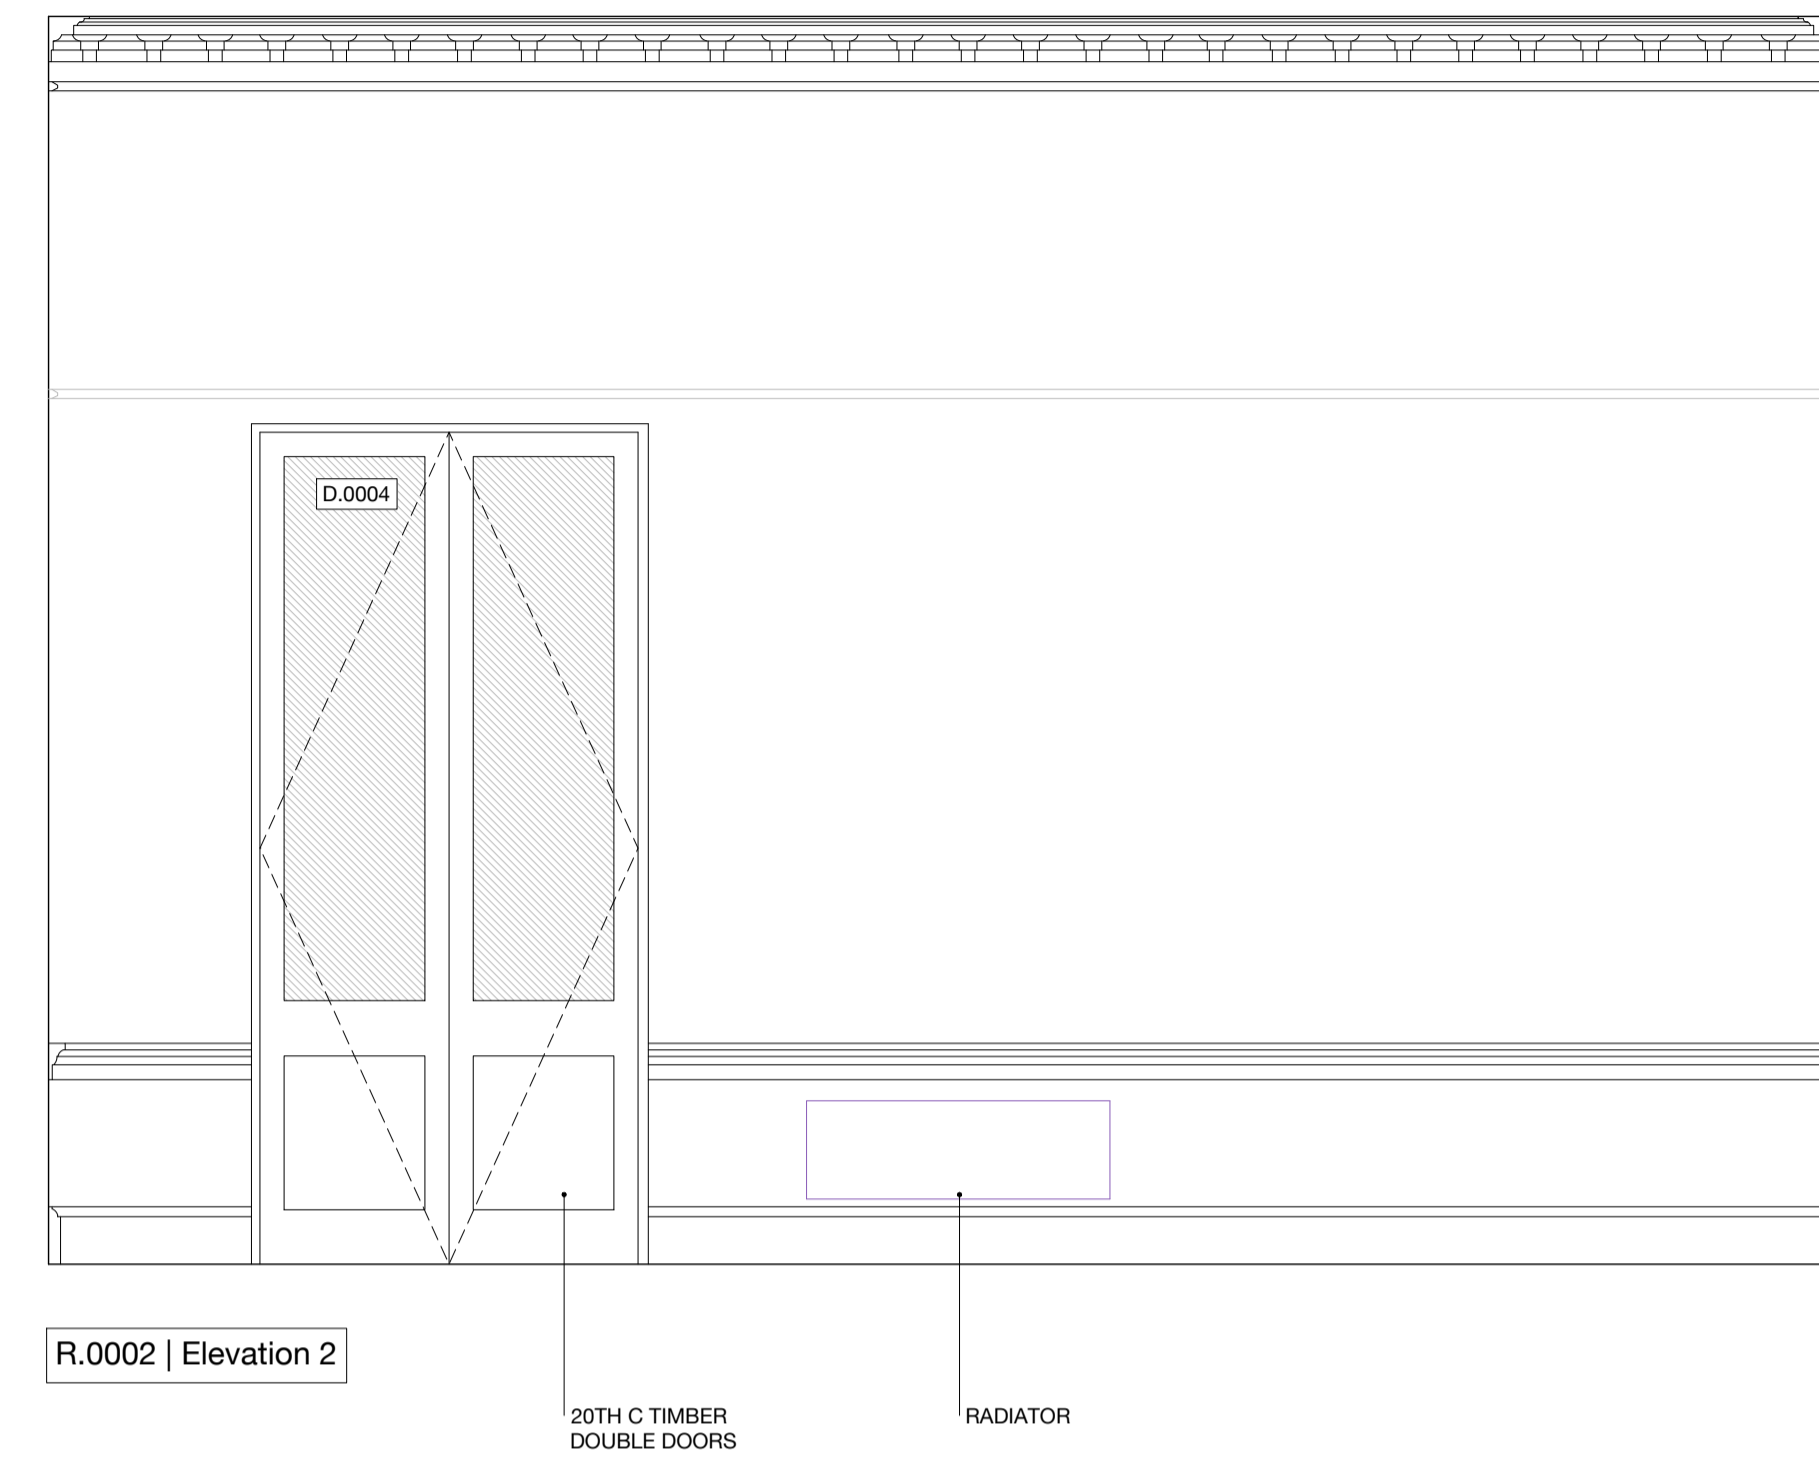

R.0002 | Elevation 2

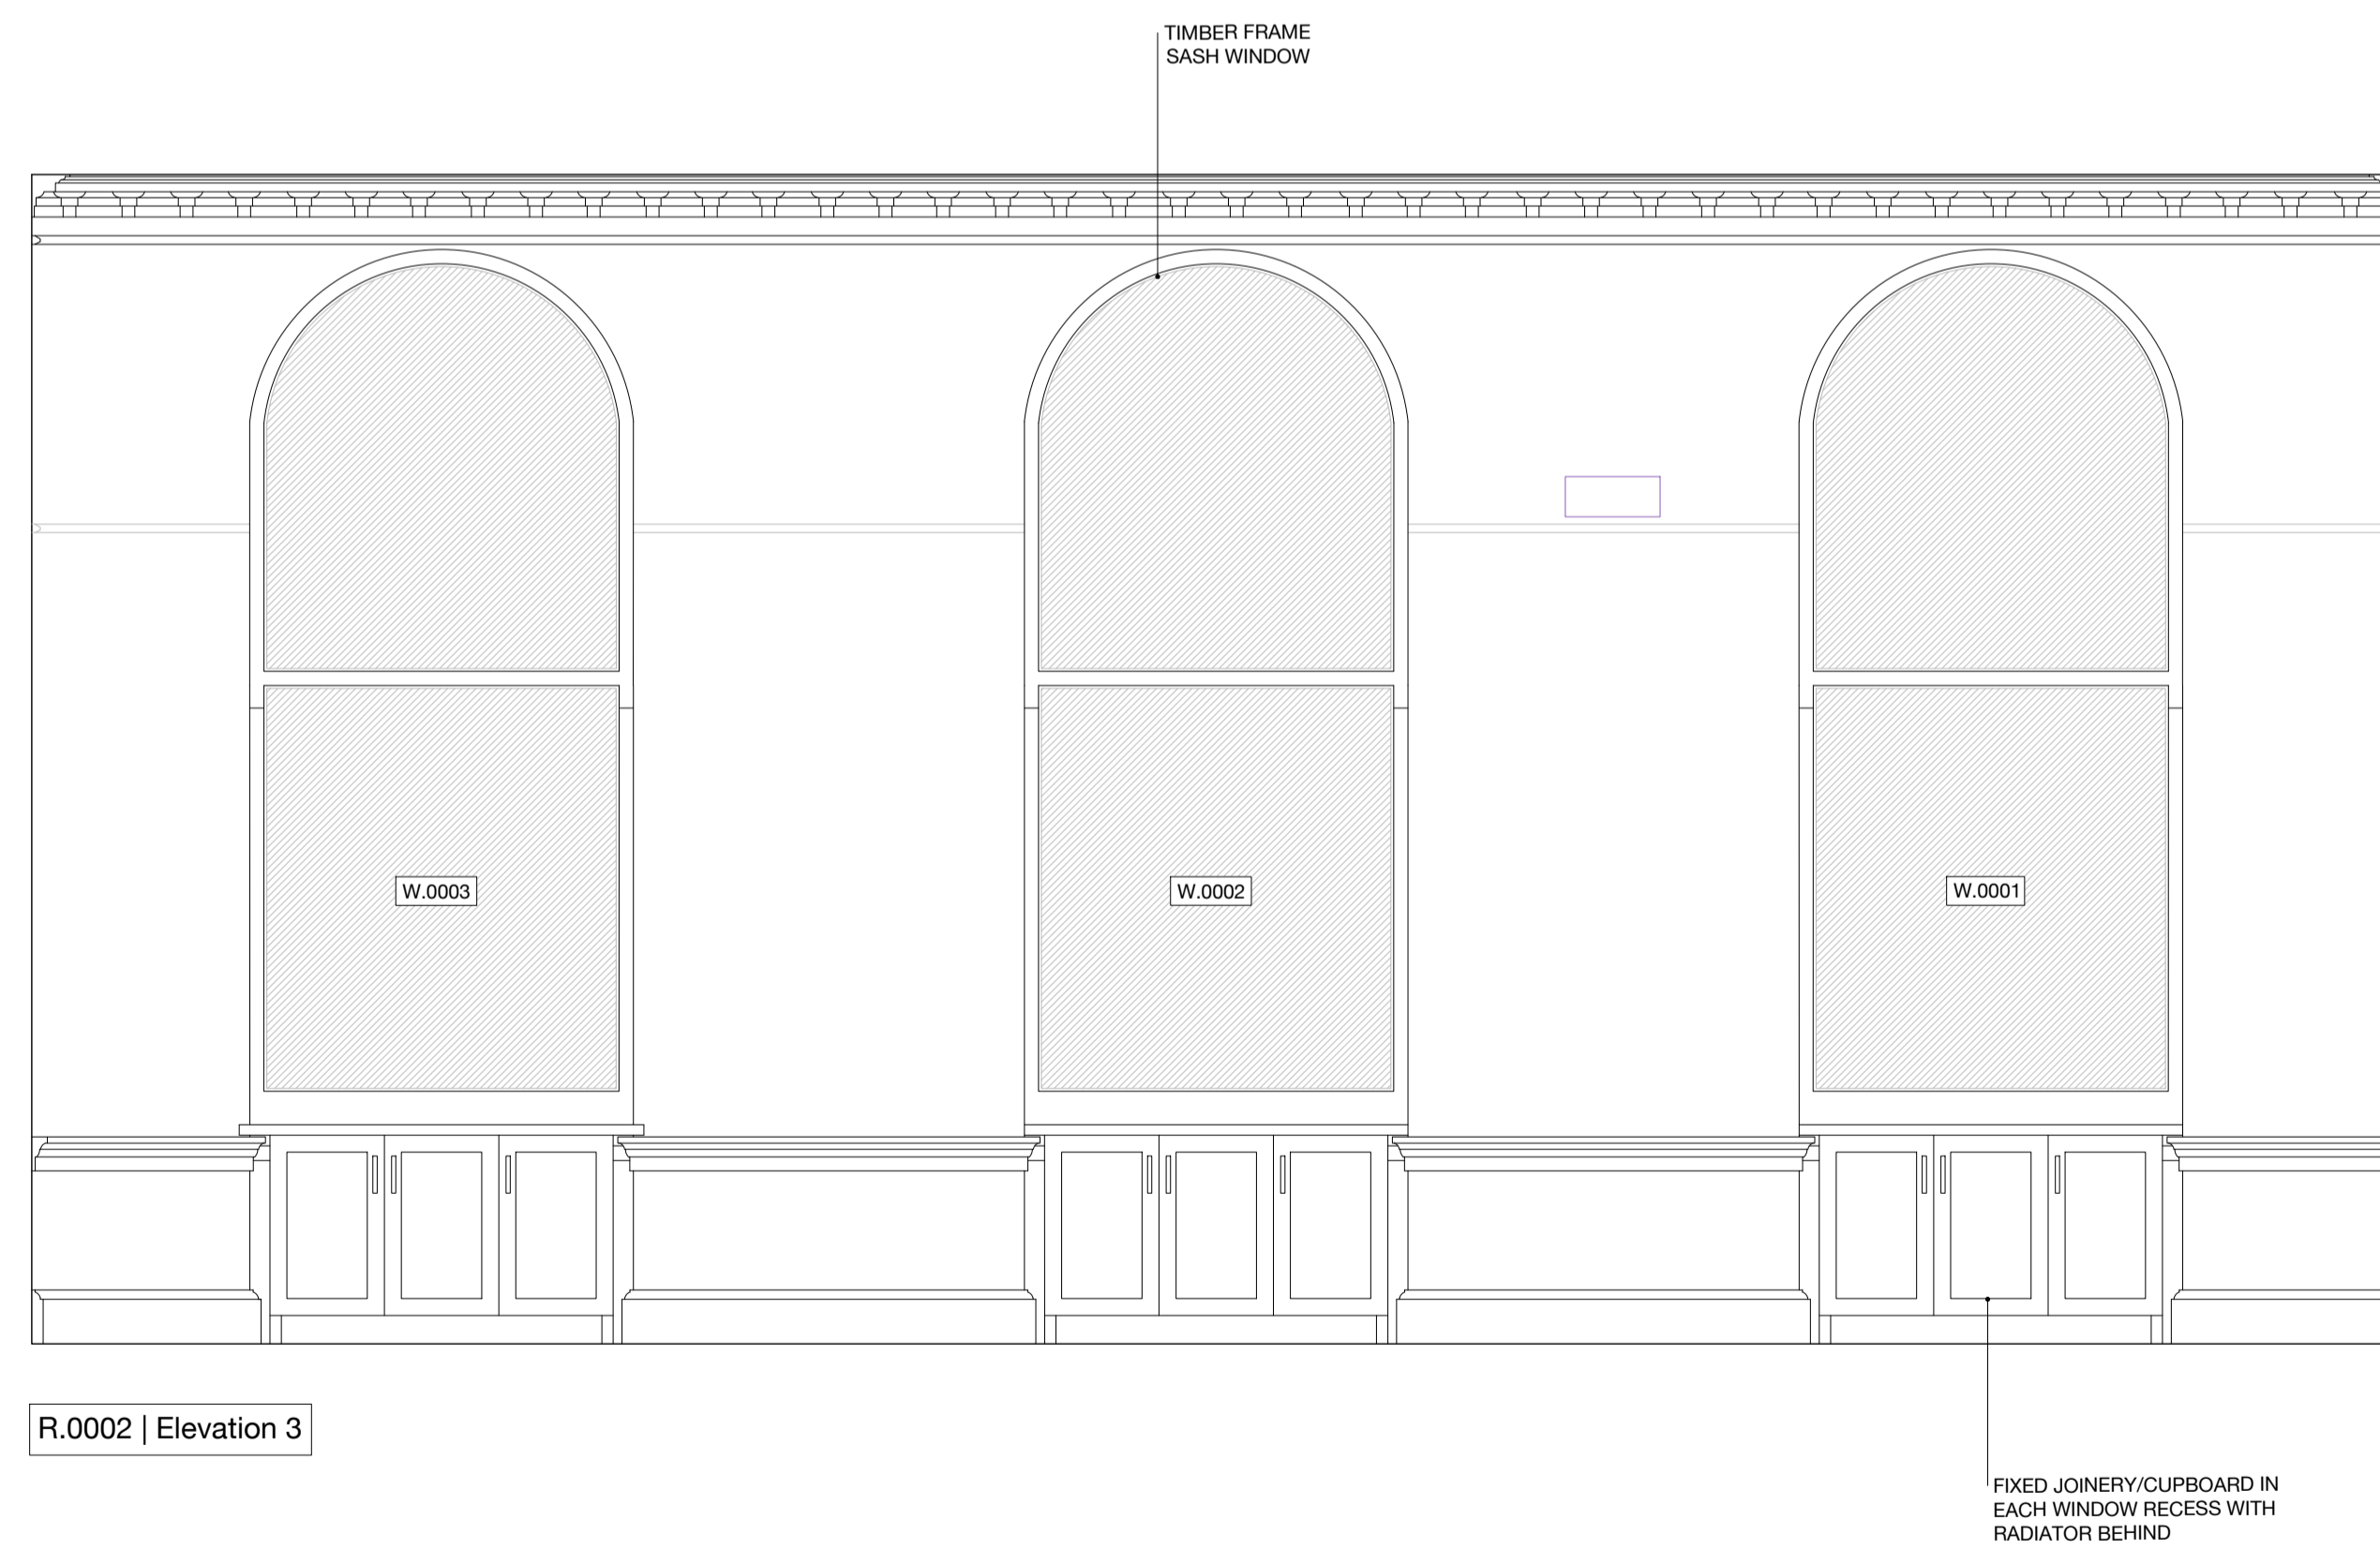

R.0002 | Elevation 3

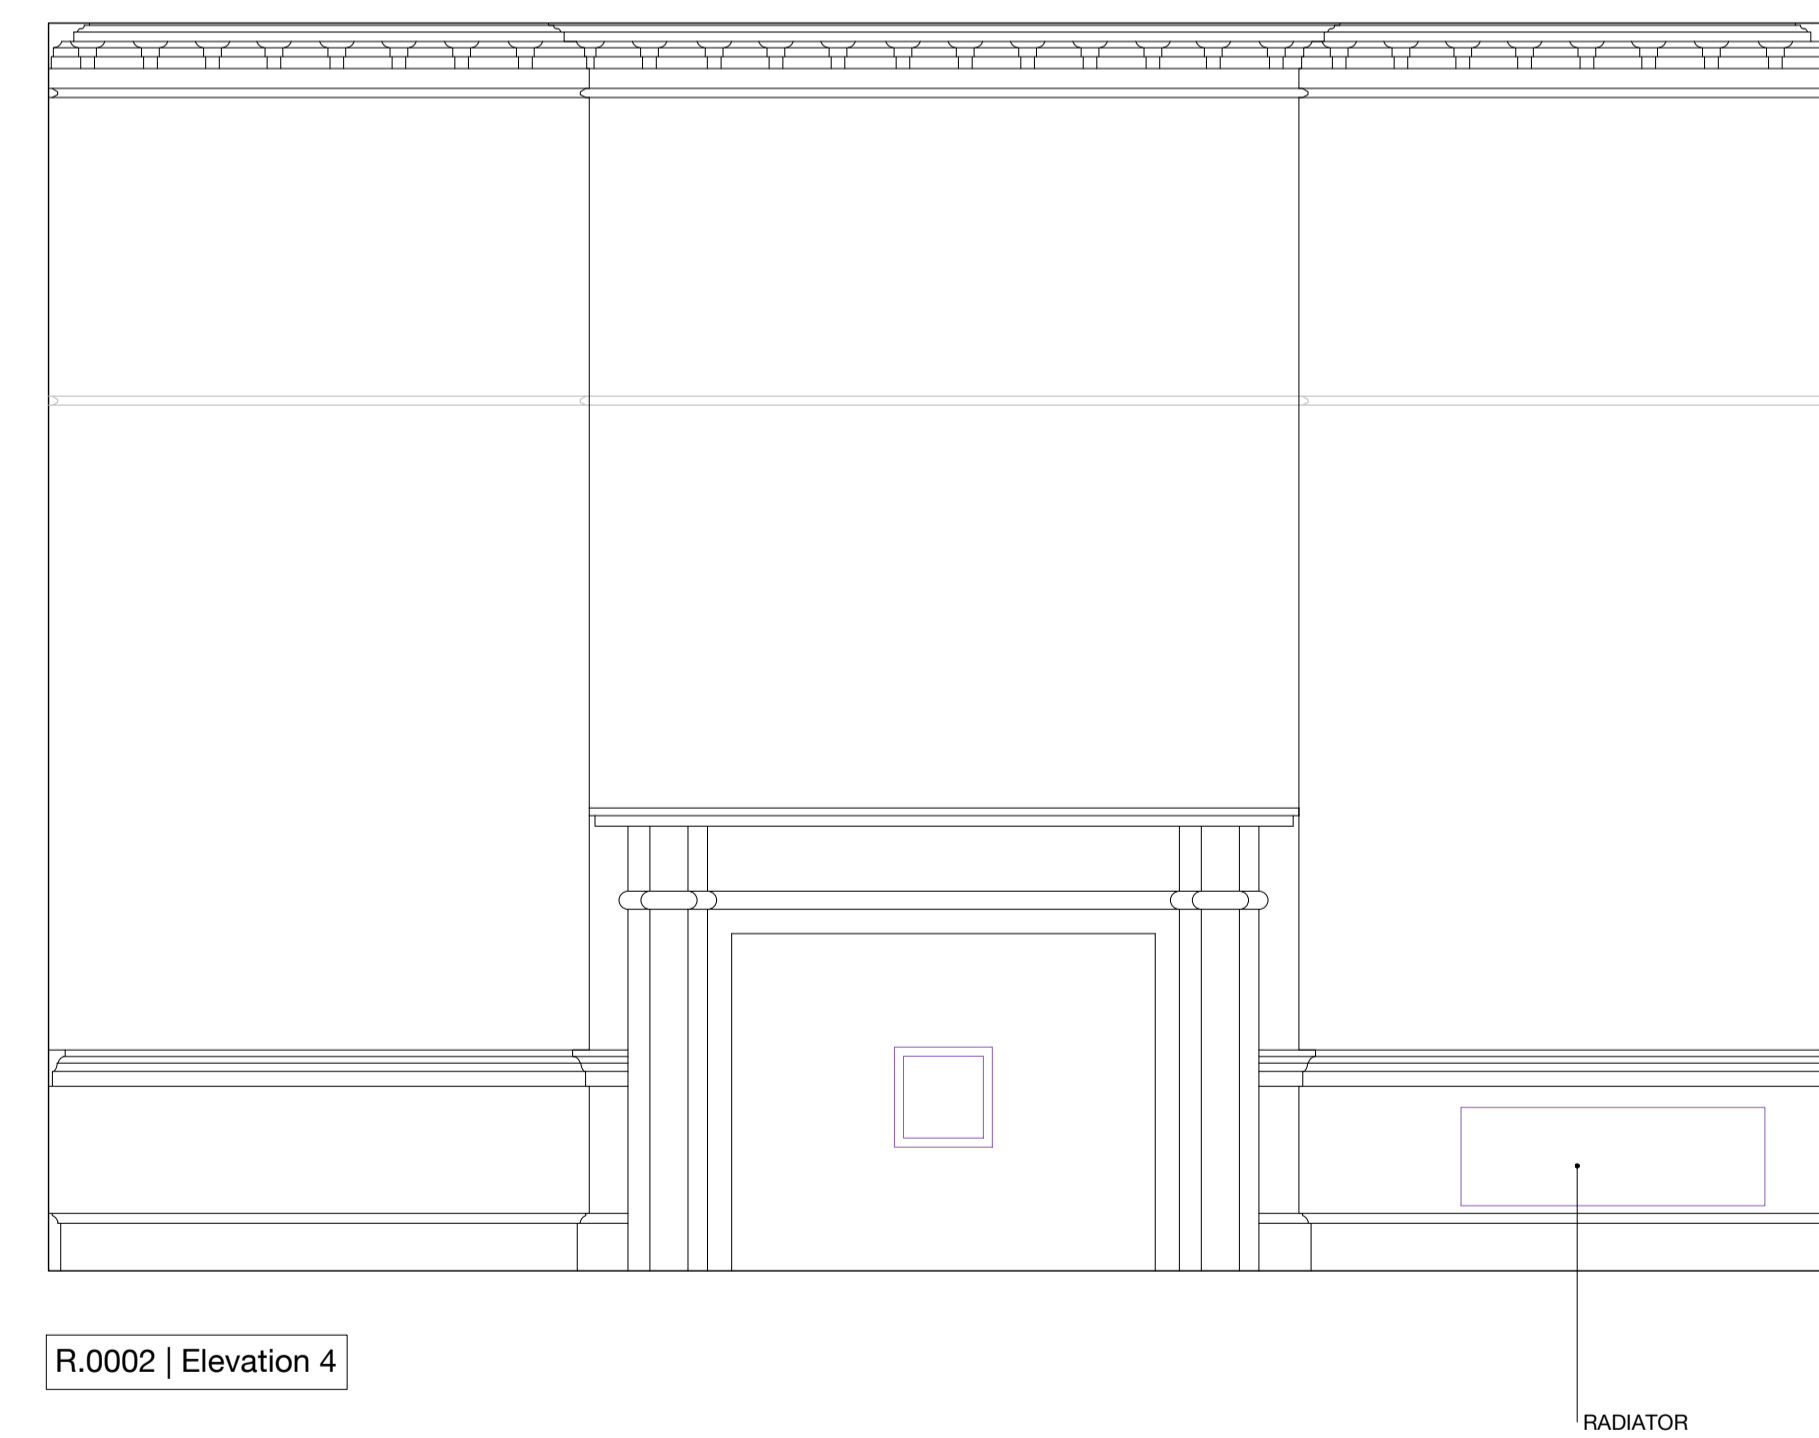

R.0002 | Elevation 4



NOTES
 DO NOT SCALE FROM THIS DRAWING EXCEPT FOR PLANNING PURPOSES. ERRORS TO BE REPORTED IMMEDIATELY TO THE ARCHITECT. TO BE READ IN CONJUNCTION WITH ALL RELEVANT ARCHITECTS', SERVICES AND STRUCTURAL ENGINEERS' DRAWINGS. ALL EXISTING SITE AND BUILDING INFORMATION HAS BEEN COMPILED BY OTHERS. ALL DIMENSIONS TO BE VERIFIED ON SITE.
 © STUDIO CHARLOTTE HARRIS

LEGEND

REVISIONS

R.	DATE	DESCRIPTION	DRAWN/CHECK
-	17.02.23	N/A	AC/CH
A	28.02.23	ISSUED FOR APPROVAL	AC/CH
B	10.03.23	ISSUED FOR LBC	AC/CH
C	28.06.23	MINOR AMENDMENT	AC/CH
D	22.09.23	UPDATED LEGEND	CH/CH
E	16.12.24	ISSUED FOR LBC	AC/CH


PROJECT NUMBER
 German Historical Institute 198
 17 Bloomsbury Square

STATUS
 Listed Building Consent

DRAWING NAME
 Existing Room Elevations
 R.0003 Corridor

SCALE FORMAT
 1:25 / 1:50 A1 / A3


DRAWING NUMBER REV.
 SCH-198-17-0003 E

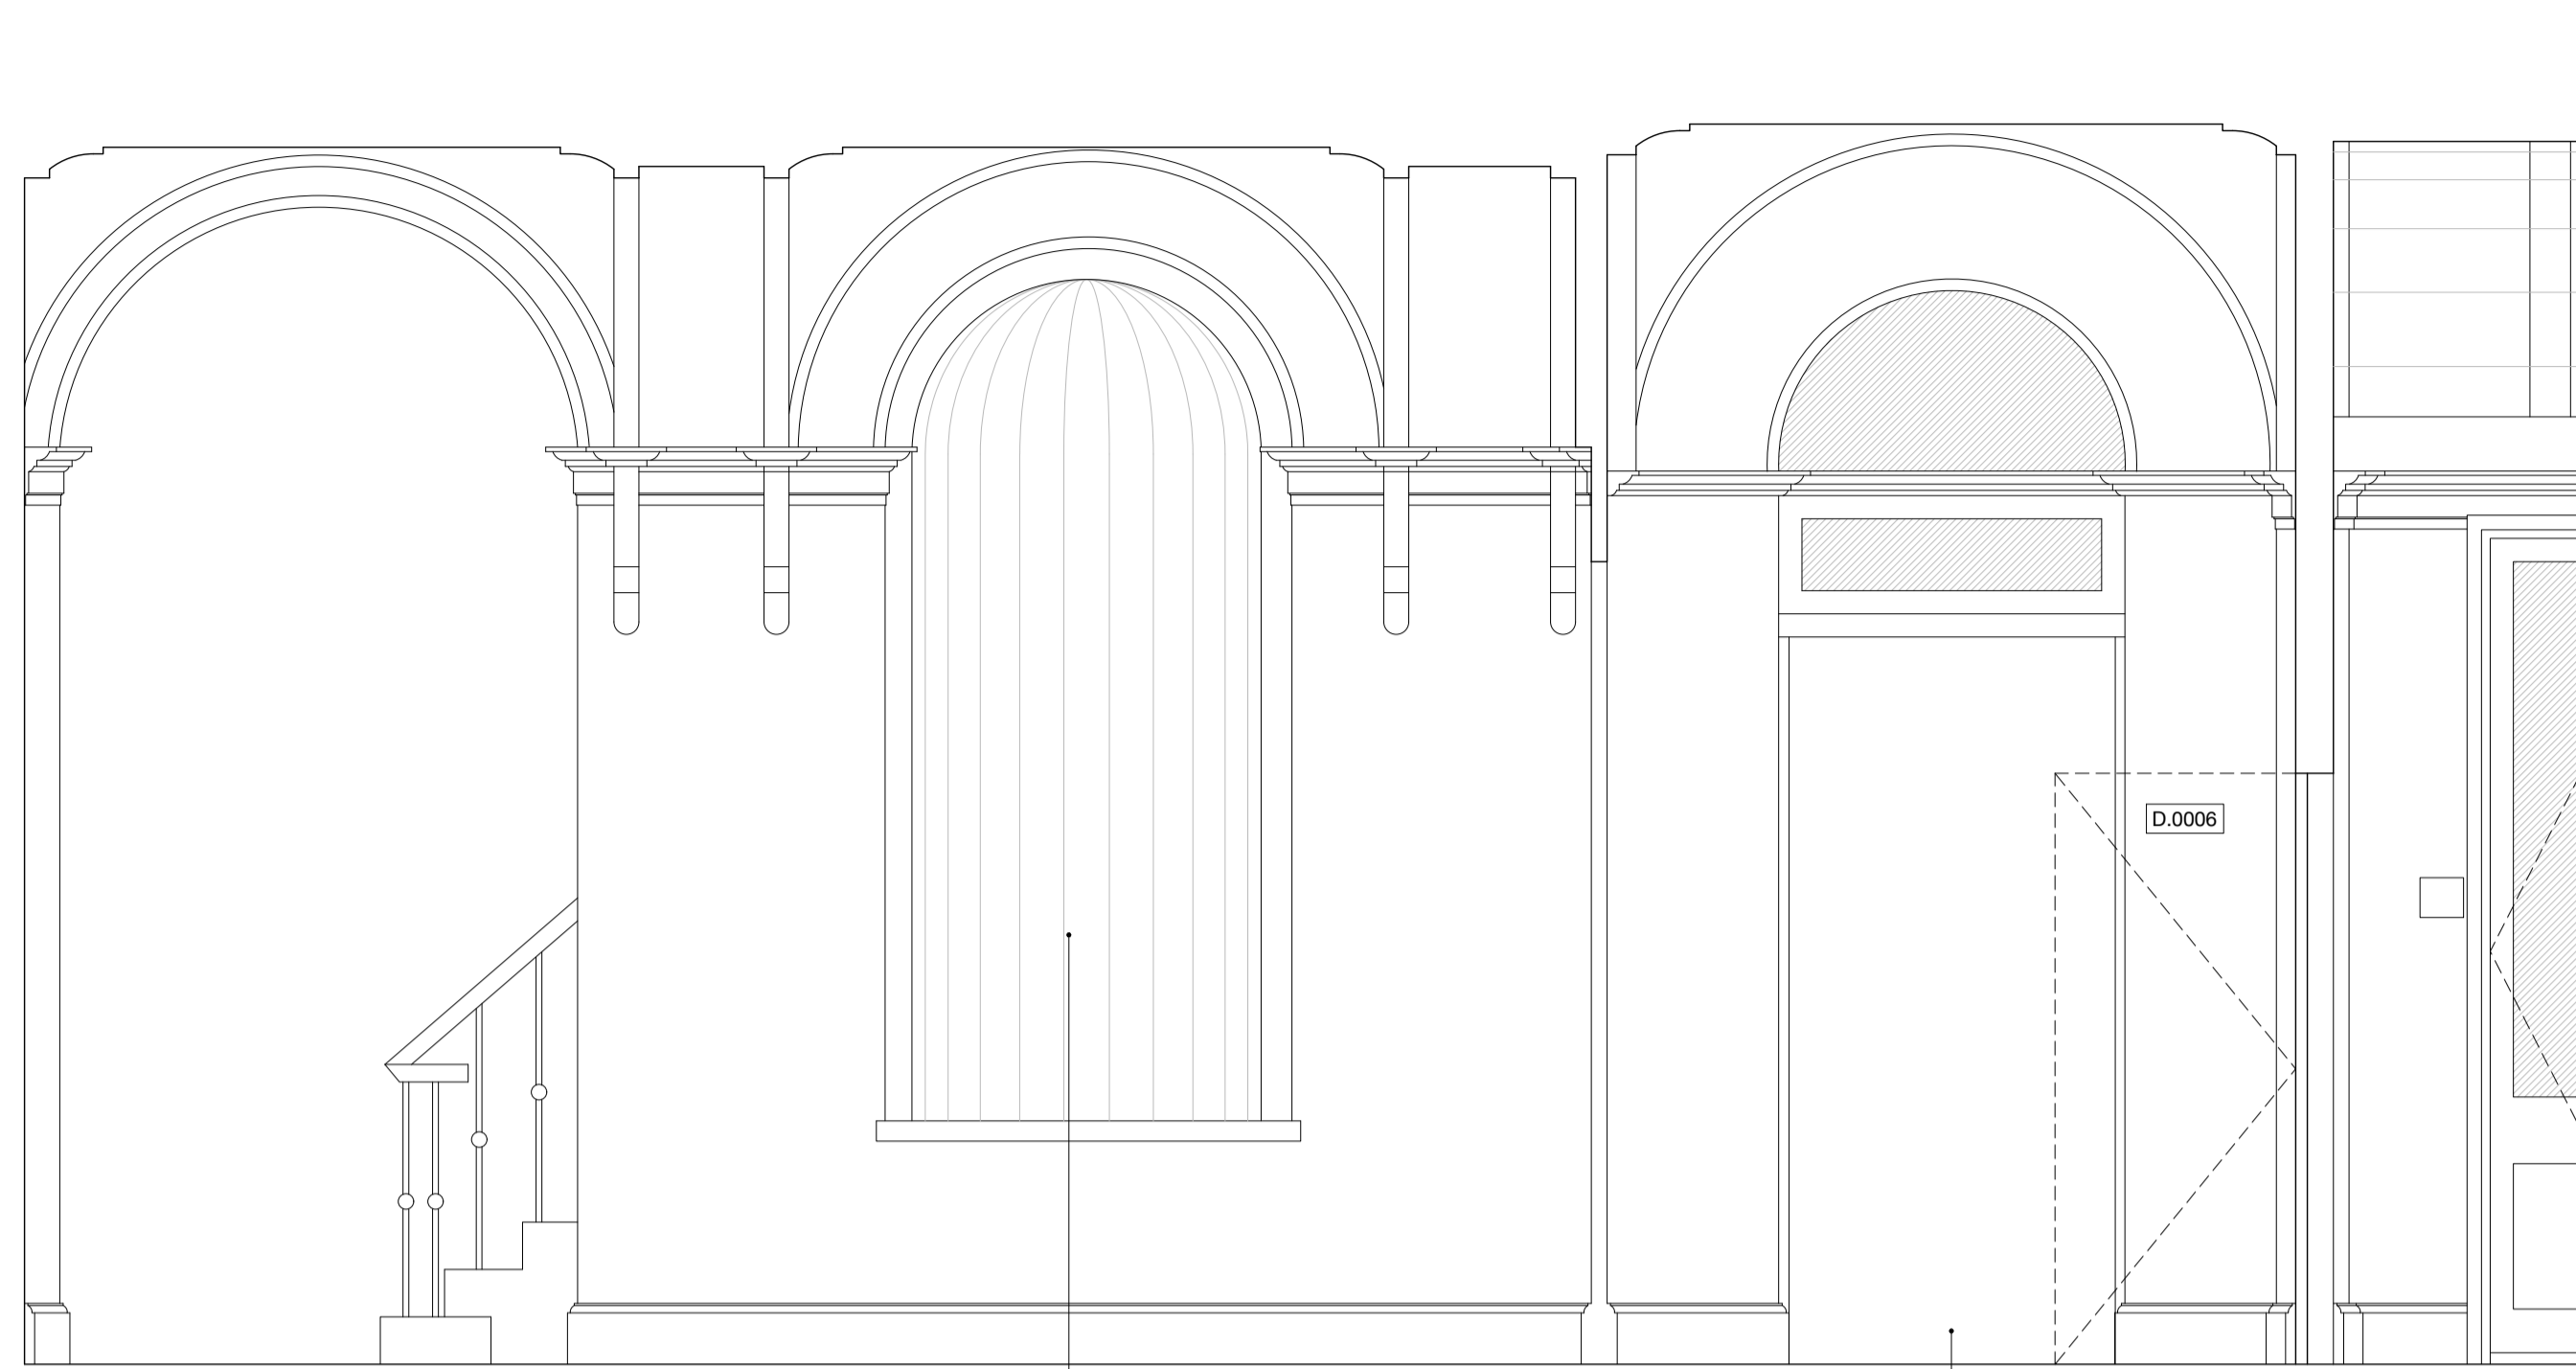

R.0003 | Elevation 1


SEMICIRCULAR NICHE

OPENING TO SECONDARY STAIRCASE

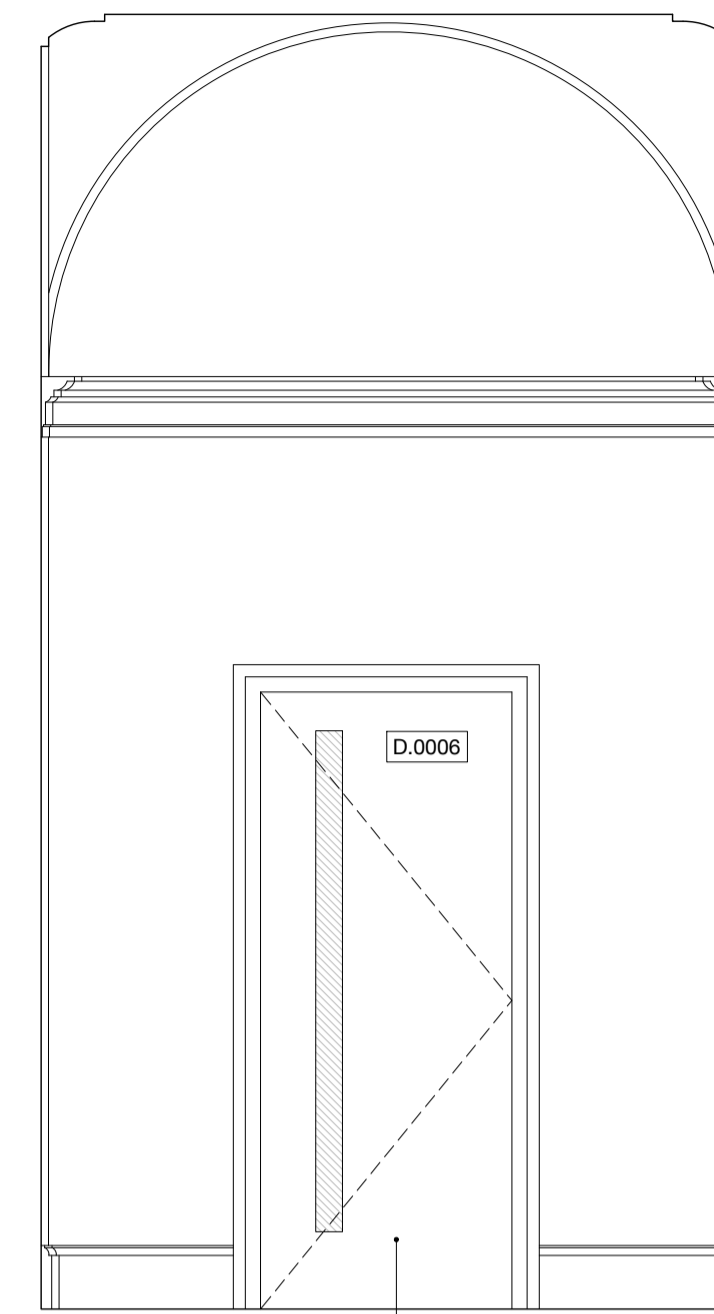


R.0003 | Elevation 2

LATE 20TH CENTURY TIMBER DOOR WITHIN 20TH CENTURY BLOCK WORK PARTITION WALL

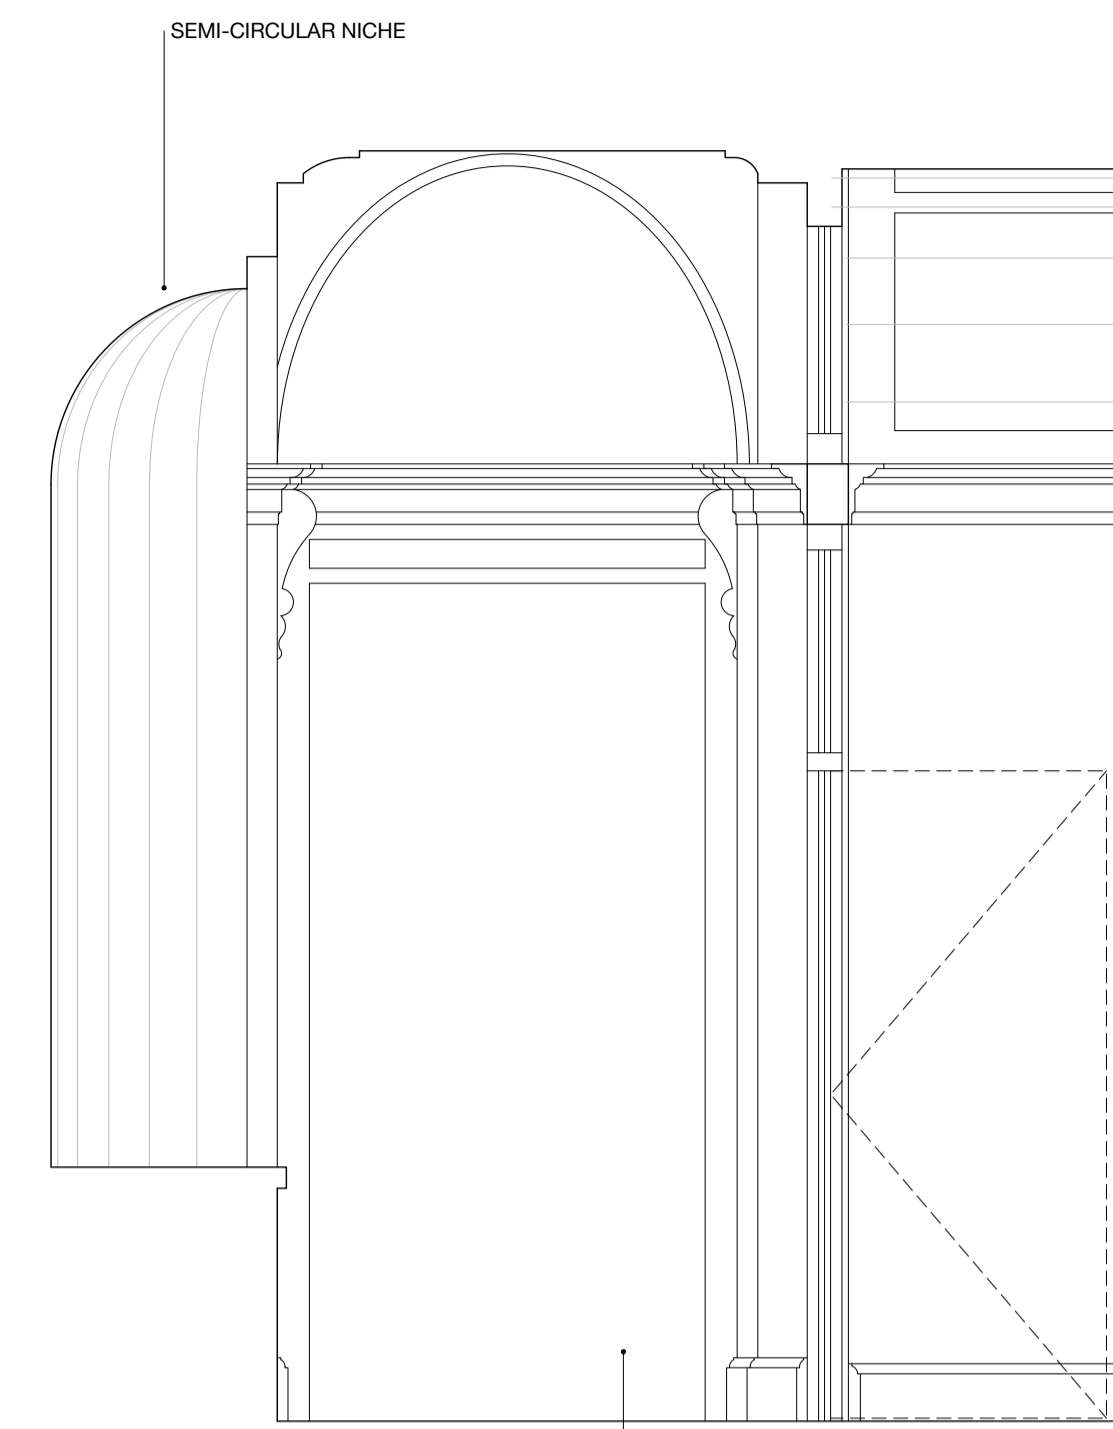

R.0003 | Elevation 5

OPENING

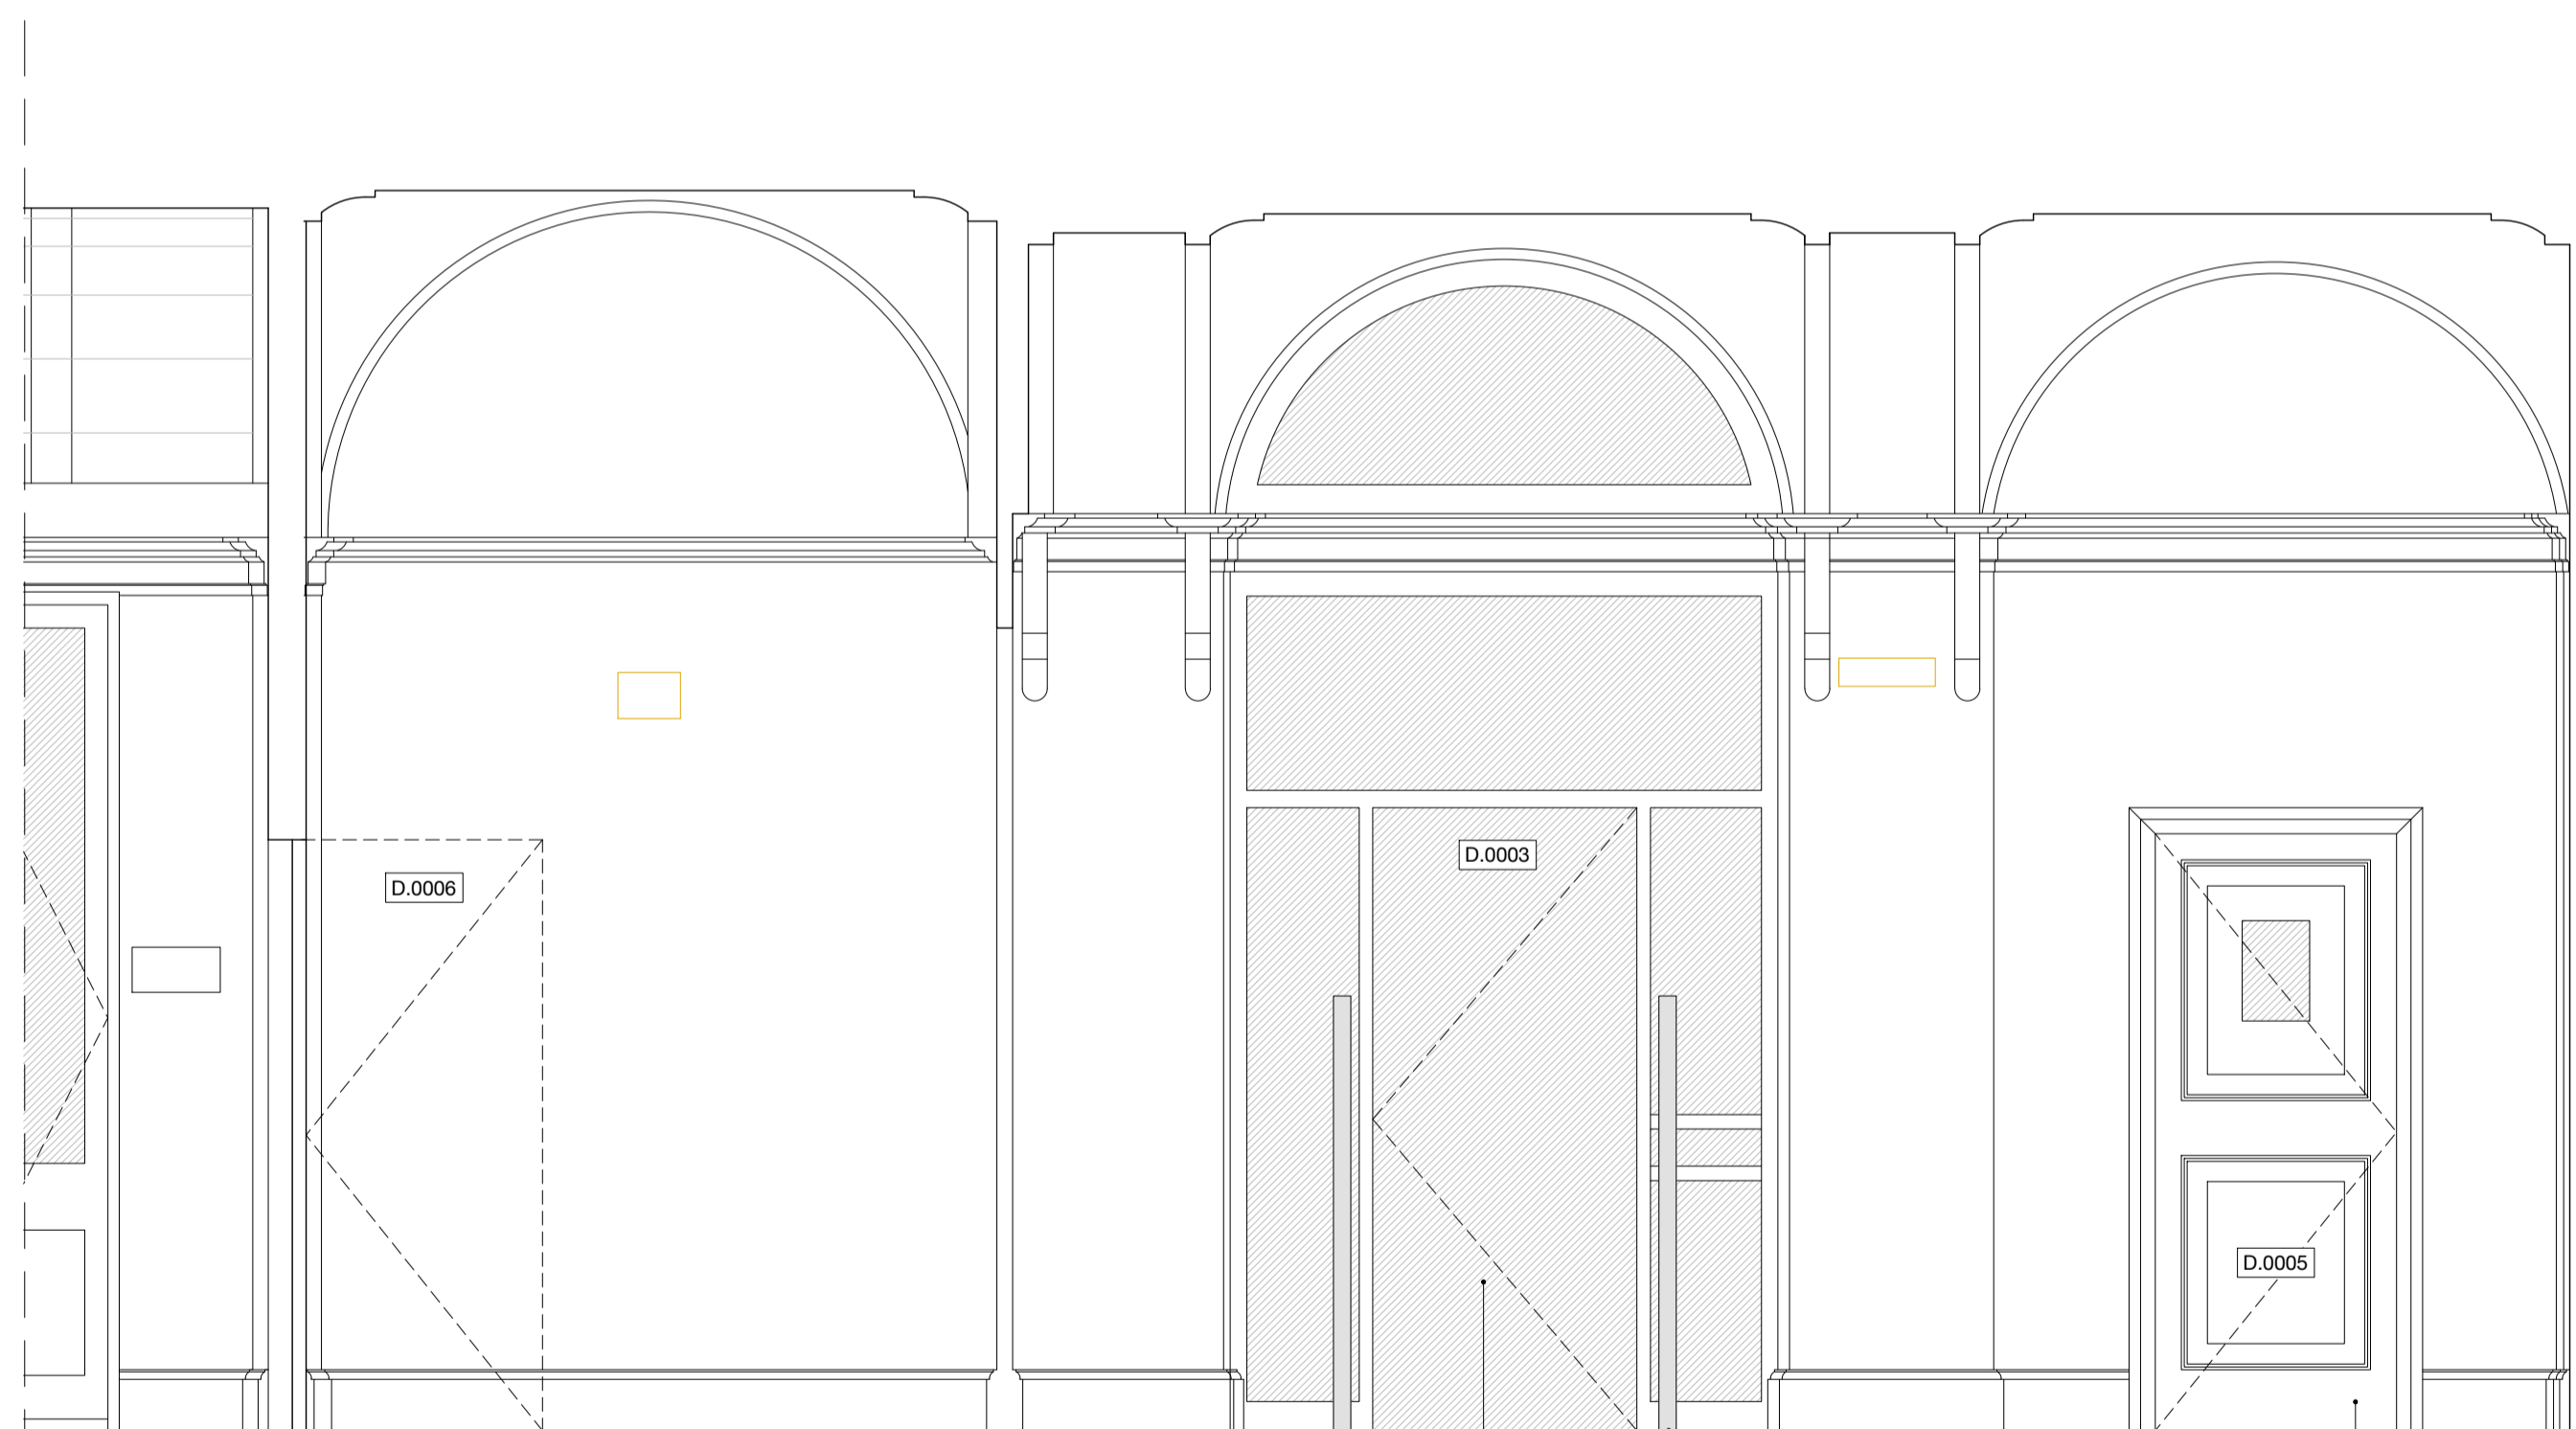


R.0003 | Elevation 3

LATE 20TH C GLASS DOOR, SIDELIGHTS AND FANLIGHT WITH METAL FRAME

BOOK SENSORS EITHER SIDE OF DOOR

20TH C TIMBER DOOR TO RECEPTION

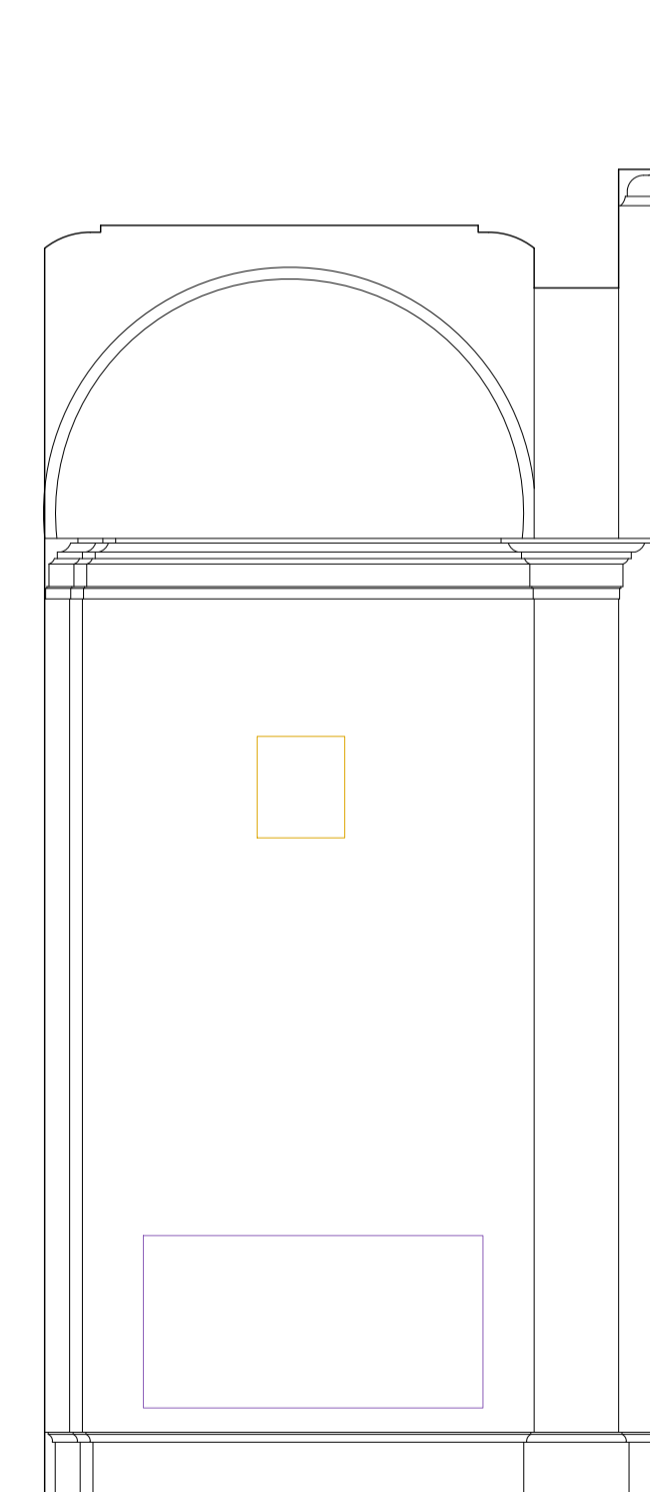

R.0003 | Elevation 4



R.0003 | Elevation 6

OPENING

0 5m

NOTES
 DO NOT SCALE FROM THIS DRAWING EXCEPT FOR PLANNING PURPOSES. ERRORS TO BE REPORTED IMMEDIATELY TO THE ARCHITECT. TO BE READ IN CONJUNCTION WITH ALL RELEVANT ARCHITECTS', SERVICES AND STRUCTURAL ENGINEERS' DRAWINGS. ALL EXISTING SITE AND BUILDING INFORMATION HAS BEEN COMPILED BY OTHERS. ALL DIMENSIONS TO BE VERIFIED ON SITE.
 © STUDIO CHARLOTTE HARRIS

LEGEND

REVISIONS

R.	DATE	DESCRIPTION	DRAWN/CHECK
-	16.12.24	ISSUED FOR LBC	AC/CH







PROJECT NUMBER
 German Historical Institute 198
 17 Bloomsbury Square

STATUS
 Listed Building Consent

DRAWING NAME
 Existing Room Elevations
 R.0015 Barrel Vault

SCALE FORMAT
 1:25 / 1:50 A1 / A3

DRAWING NUMBER REV.
 SCH-198-17-0015 -

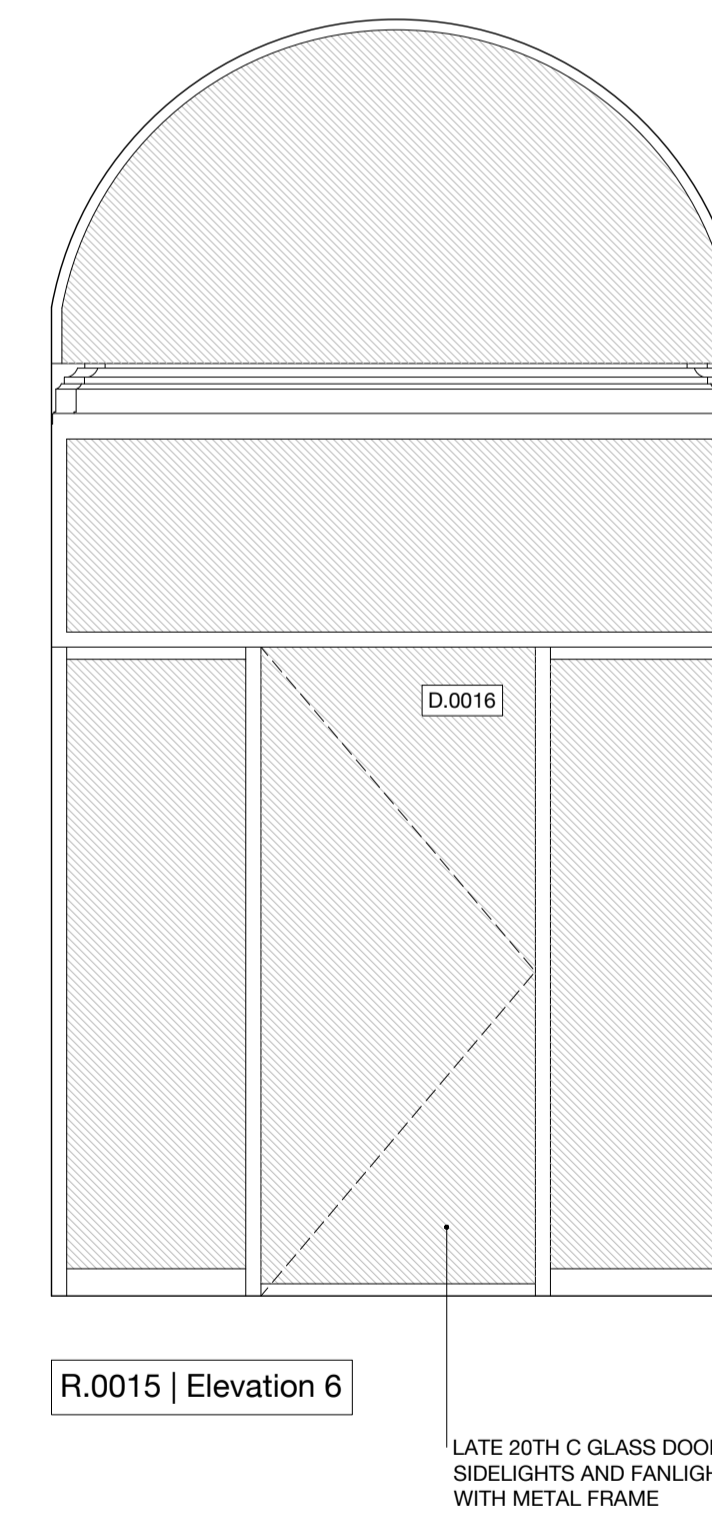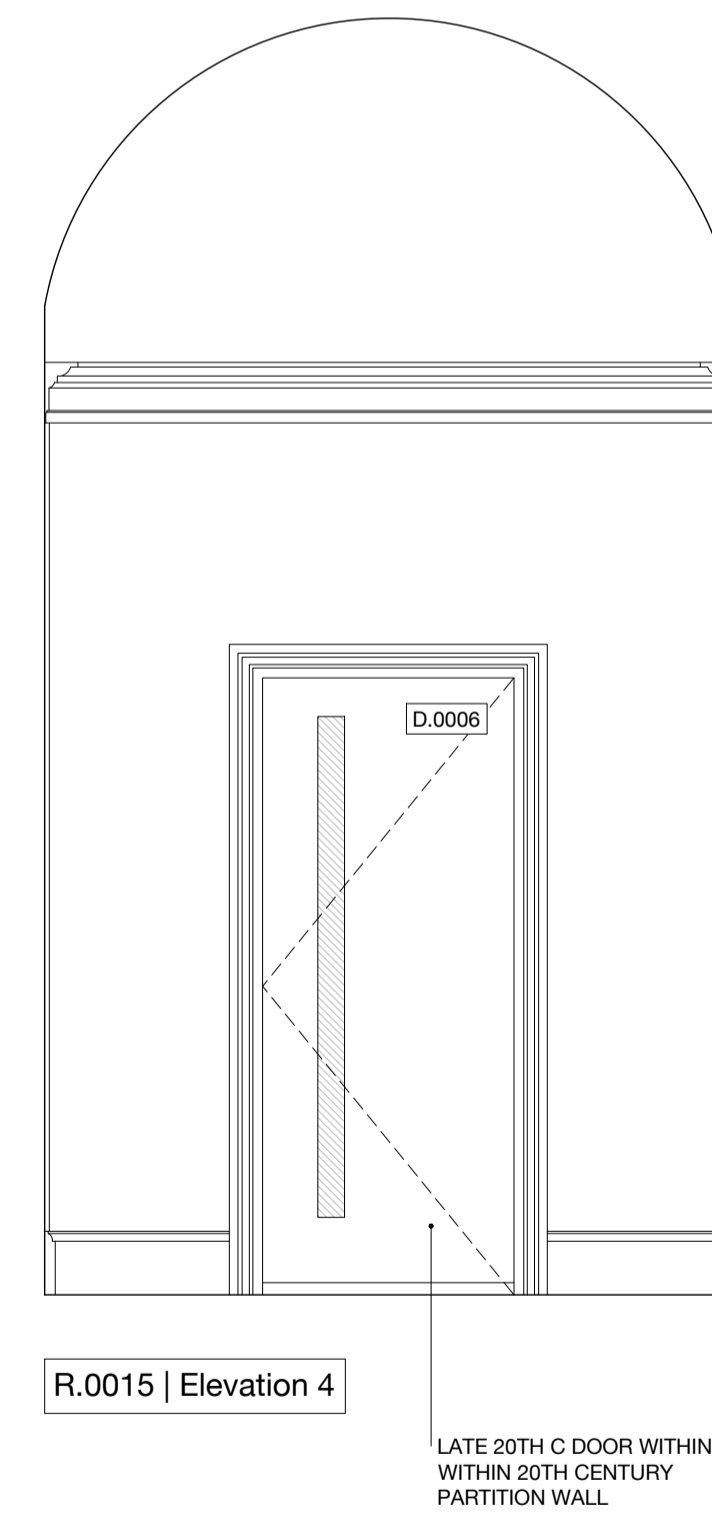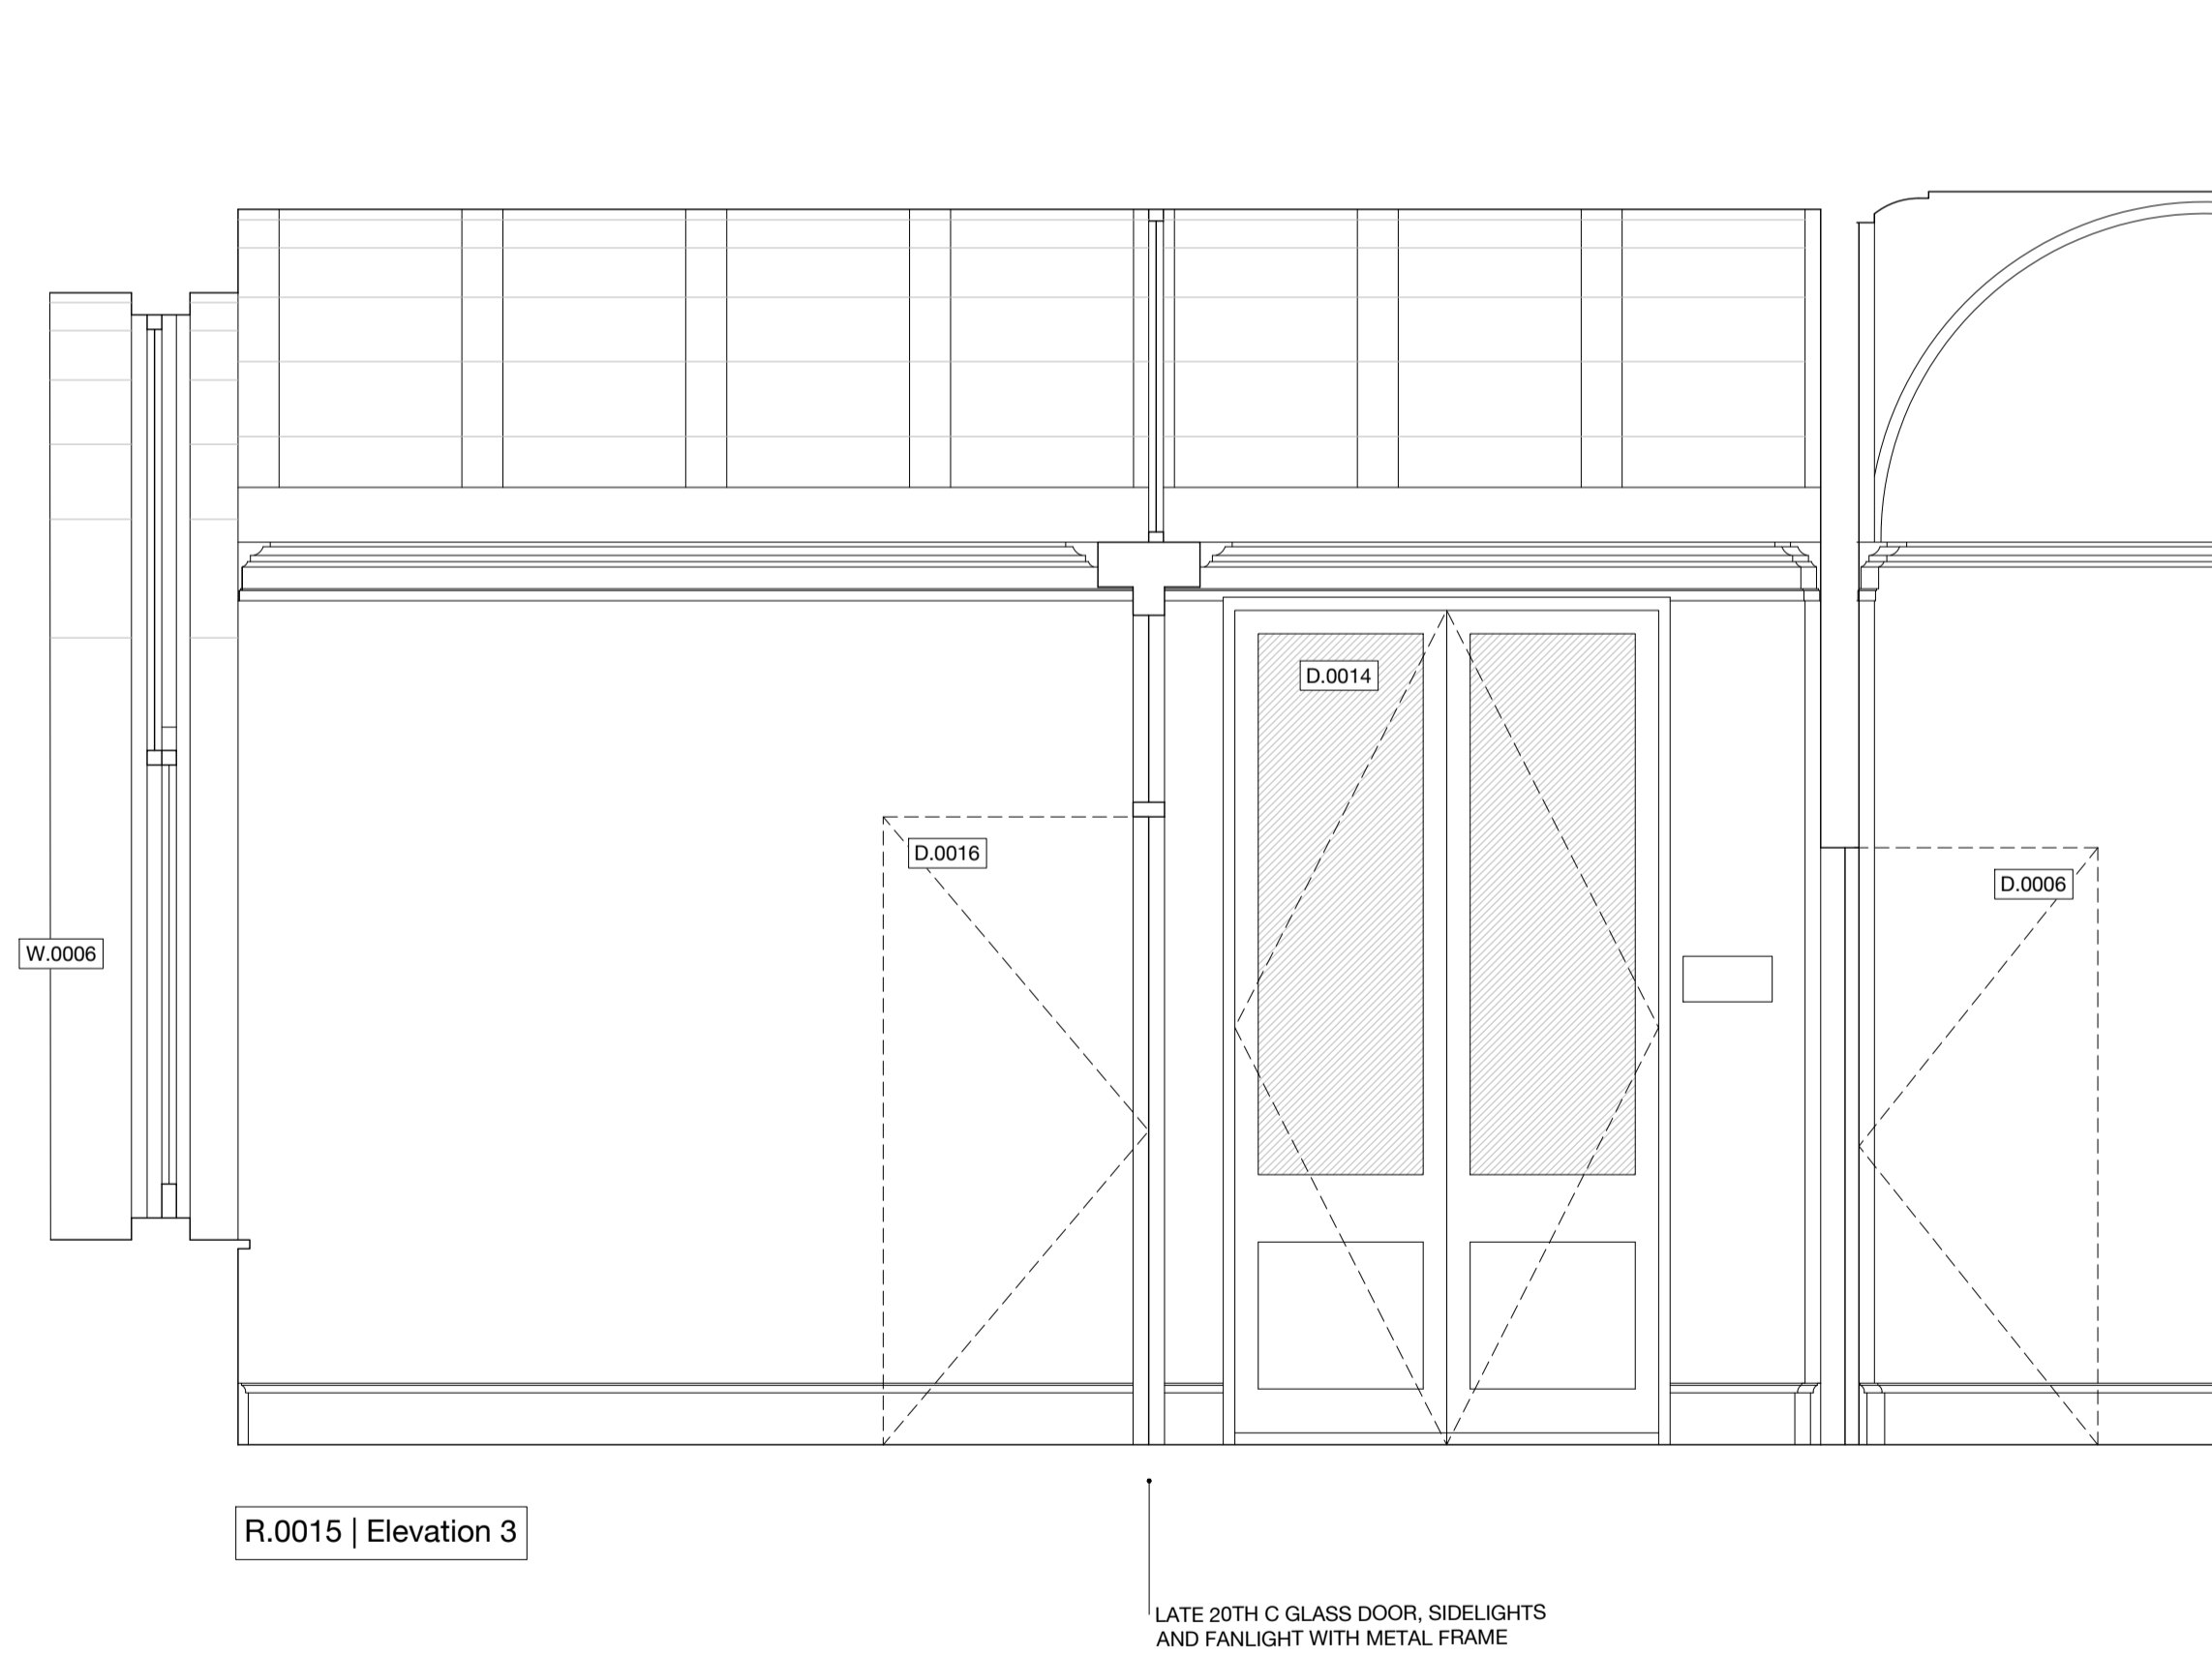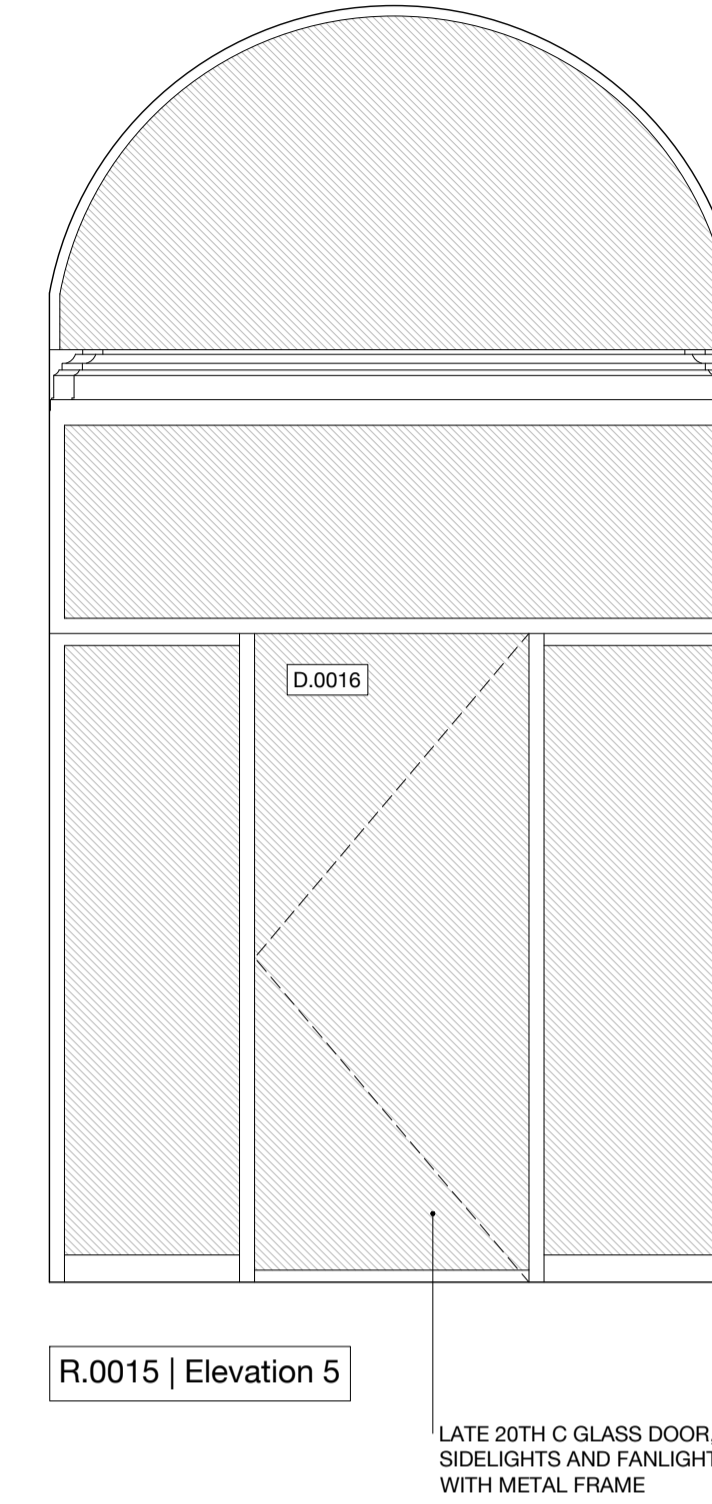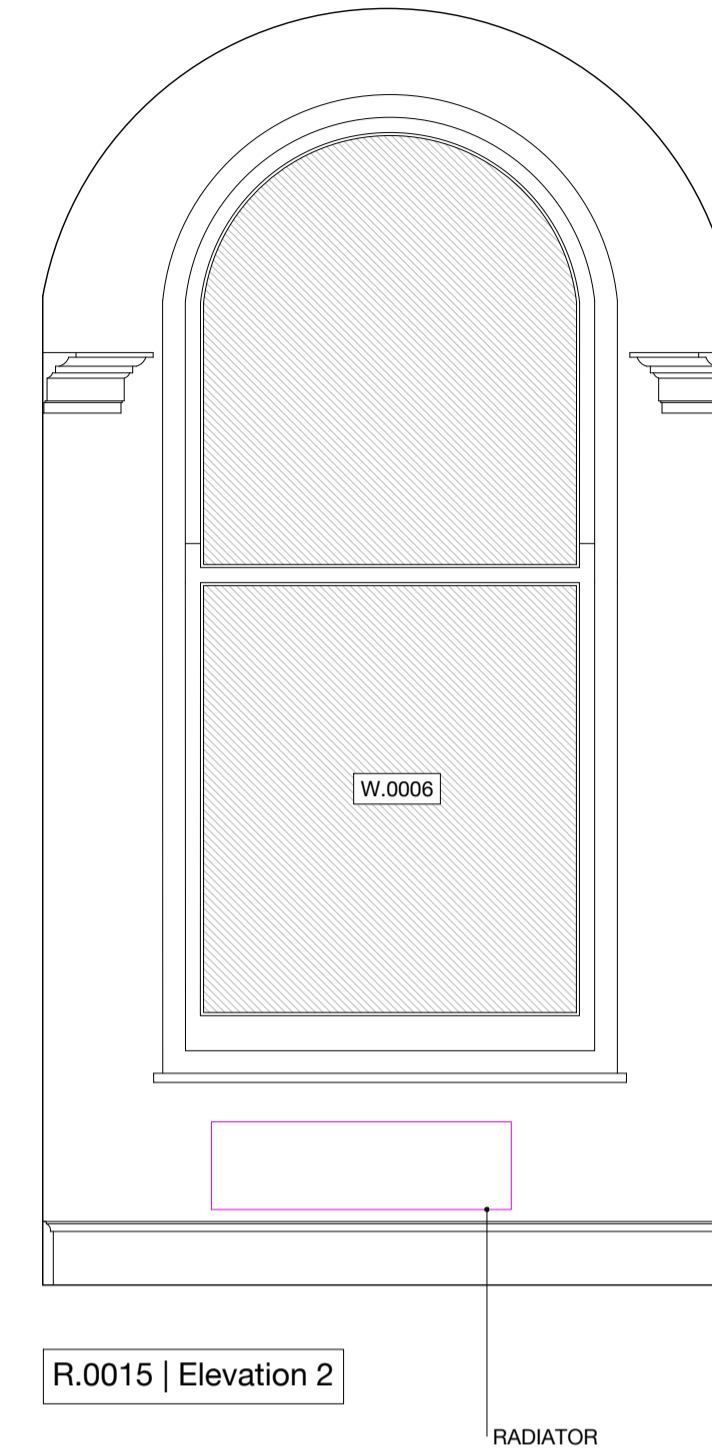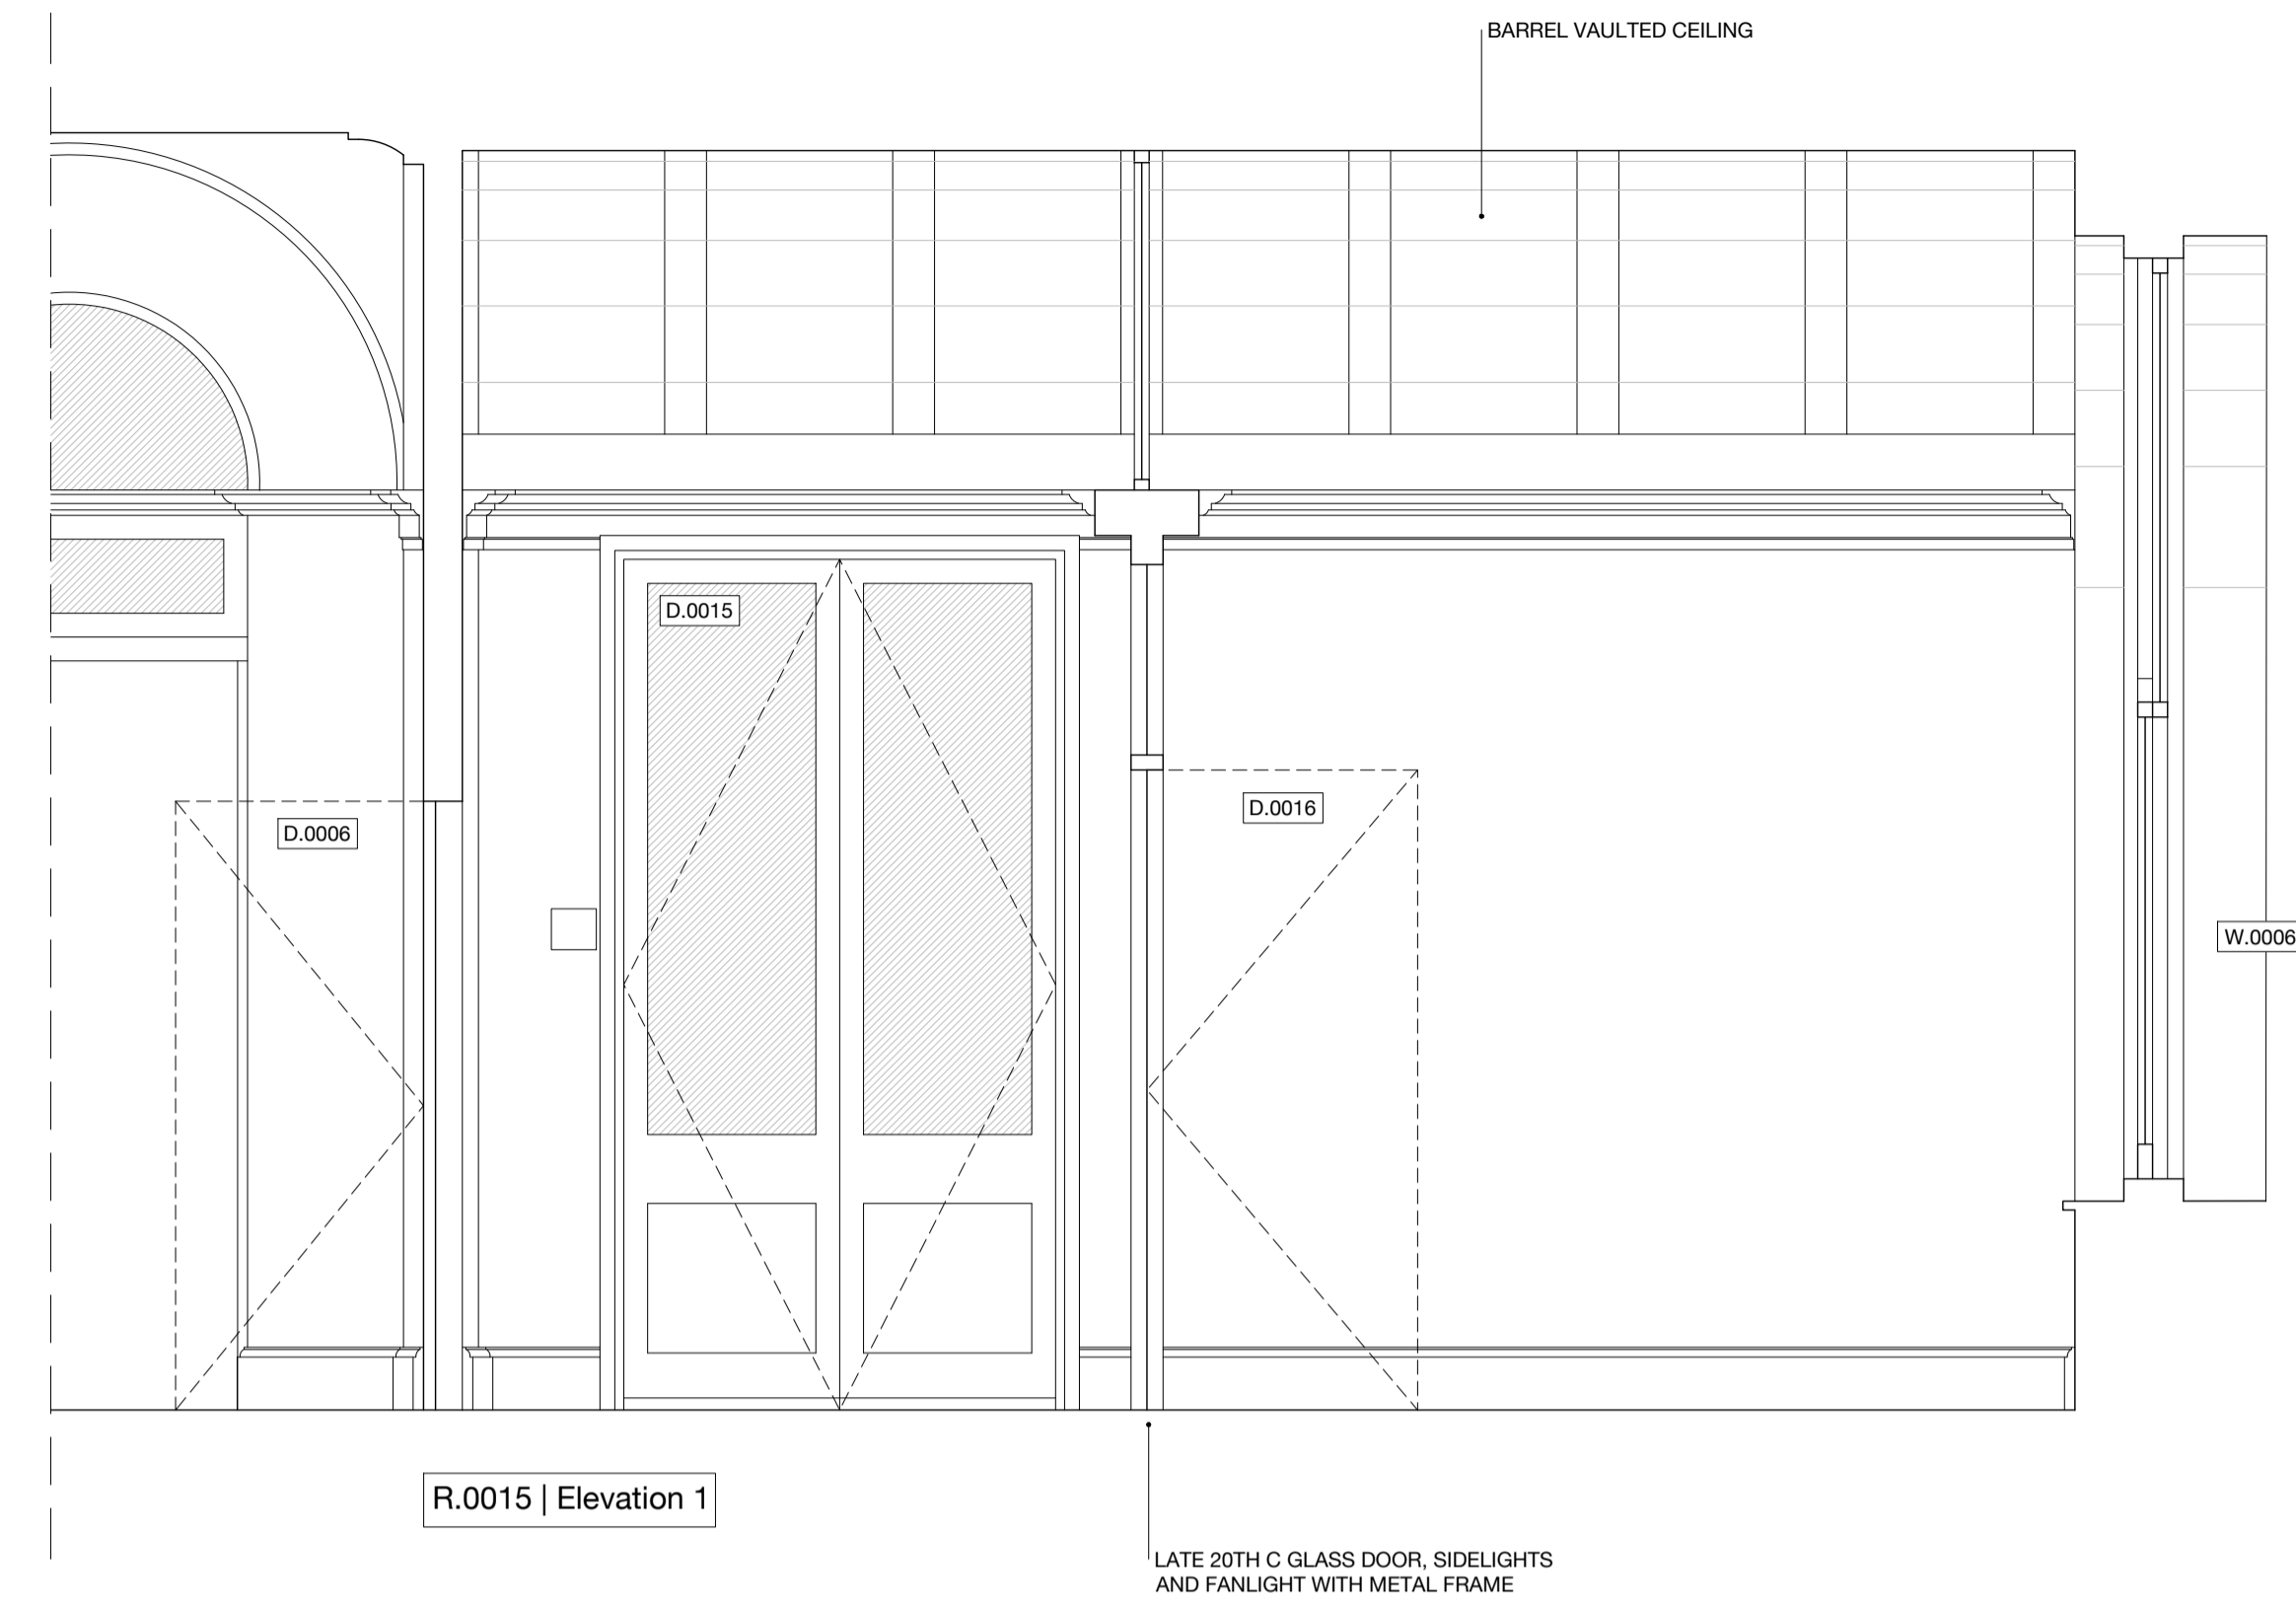

0 5m