



Studio Charlotte Harris

26 Store Street
London WC1E 7BT
+44 (0) 20 7112 9069
info@studiocharlotteharris.com
www.studiocharlotteharris.com

NOTES

DO NOT SCALE FROM THIS DRAWING EXCEPT FOR PLANNING PURPOSES. ERRORS TO BE REPORTED IMMEDIATELY TO THE ARCHITECT. TO BE READ IN CONJUNCTION WITH ALL RELEVANT ARCHITECTS', SERVICES AND STRUCTURAL ENGINEERS' DRAWINGS. ALL EXISTING SITE AND BUILDING INFORMATION HAS BEEN COMPILED BY OTHERS. ALL DIMENSIONS TO BE VERIFIED ON SITE.

© STUDIO CHARLOTTE HARRIS

LEGEND

	ASSUMED BOUNDARY LINE
	PROPOSED WALL INFILL
	PROPOSED JOINERY / DOORS
	NOT PART OF CURRENT LBC APPLICATION
	LARGE FORMAT LIMESTONE

REVISIONS

R.	DATE	DESCRIPTION	DRAWN/CHECK
-	17.02.23	N/A	AC/CH
A	28.02.23	ISSUED FOR APPROVAL	AC/CH
B	07.03.23	ISSUED FOR APPROVAL	AC/CH
C	10.03.23	ISSUED FOR LBC	AC/CH
D	18.06.23	REVISED FOR LBC	AC/CH
E	26.06.23	MINOR AMENDMENT	AC/CH
F	22.09.23	UPDATE LEGEND & NOTES	CH/CH
G	16.12.24	ISSUED FOR LBC	AC/CH

PROJECT	NUMBER
German Historical Institute 17 Bloomsbury Square	198

STATUS


Listed Building Consent

DRAWING NAME

Proposed Ground Floor Plan

SCALE	FORMAT
1:50 / 1:100	A1 / A3

DRAWING NUMBER	REV.
SCH-198-20-0000	G

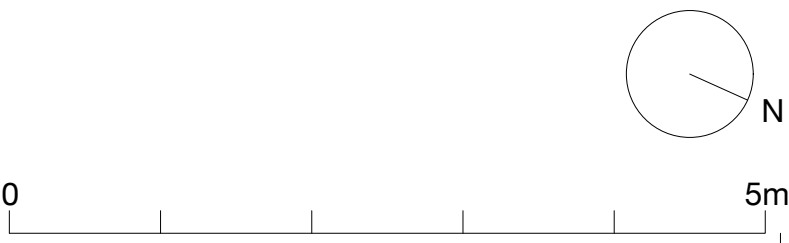

Studio Charlotte Harris

26 Store Street
London WC1E 7BT
+44 (0) 20 7112 9069
info@studiocharlotteharris.com
www.studiocharlotteharris.com

NOTES

DO NOT SCALE FROM THIS DRAWING EXCEPT FOR PLANNING PURPOSES. ERRORS TO BE REPORTED IMMEDIATELY TO THE ARCHITECT. TO BE READ IN CONJUNCTION WITH ALL RELEVANT ARCHITECTS', SERVICES AND STRUCTURAL ENGINEERS' DRAWINGS. ALL EXISTING SITE AND BUILDING INFORMATION HAS BEEN COMPILED BY OTHERS. ALL DIMENSIONS TO BE VERIFIED ON SITE.

© STUDIO CHARLOTTE HARRIS

- LEGEND
- ASSUMED BOUNDARY LINE
 - PROPOSED WALL INFILL
 - PROPOSED JOINERY / DOORS
 - NOT PART OF CURRENT LBC APPLICATION

REVISIONS

R.	DATE	DESCRIPTION	DRAWN/CHECK
-	17.02.23	N/A	AC/CH
A	28.02.23	ISSUED FOR APPROVAL	AC/CH
B	07.03.23	ISSUED FOR APPROVAL	AC/CH
C	10.03.23	ISSUED FOR LBC	AC/CH
D	18.06.23	REVISED FOR LBC	AC/CH
E	26.06.23	MINOR AMENDMENT	AC/CH
F	22.09.23	UPDATE LEGEND & NOTES	CH/CH
G	16.12.24	ISSUED FOR LBC	AC/CH

PROJECT NUMBER
German Historical Institute
17 Bloomsbury Square 198

STATUS
Listed Building Consent

DRAWING NAME
Proposed First Floor Plan

SCALE FORMAT
1:50 / 1:100 A1 / A3

DRAWING NUMBER REV.
SCH-198-20-1000 G

AUDIOVISUAL UNIT
REFER TO STRUCTURAL DESIGN AND
DETAIL DRAWING SCH-198-50-1001-01



26 Store Street
London WC1E 7BT
+44 (0) 20 7112 9069
info@studiocharlotteharris.com
www.studiocharlotteharris.com

NOTES

DO NOT SCALE FROM THIS DRAWING EXCEPT FOR PLANNING PURPOSES. ERRORS TO BE REPORTED IMMEDIATELY TO THE ARCHITECT. TO BE READ IN CONJUNCTION WITH ALL RELEVANT ARCHITECTS', SERVICES AND STRUCTURAL ENGINEERS' DRAWINGS. ALL EXISTING SITE AND BUILDING INFORMATION HAS BEEN COMPILED BY OTHERS. ALL DIMENSIONS TO BE VERIFIED ON SITE.

© STUDIO CHARLOTTE HARRIS

- LEGEND
- ASSUMED BOUNDARY LINE
 - PROPOSED WALL INFILL
 - PROPOSED JOINERY / DOORS
 - NOT PART OF CURRENT LBC APPLICATION

REVISIONS

R.	DATE	DESCRIPTION	DRAWN/CHECK
-	17.02.23	N/A	AC/CH
A	10.03.23	ISSUED FOR LBC	AC/CH
B	18.06.23	REVISED FOR LBC	AC/CH
C	22.09.23	UPDATE LEGEND & NOTES	CH/CH
D	16.12.24	ISSUED FOR LBC	AC/CH


PROJECT NUMBER
German Historical Institute 198
17 Bloomsbury Square

STATUS
Listed Building Consent

DRAWING NAME
Proposed Second Floor Plan

SCALE FORMAT
1:50 / 1:100 A1 / A3

DRAWING NUMBER REV.
SCH-198-20-2000 D

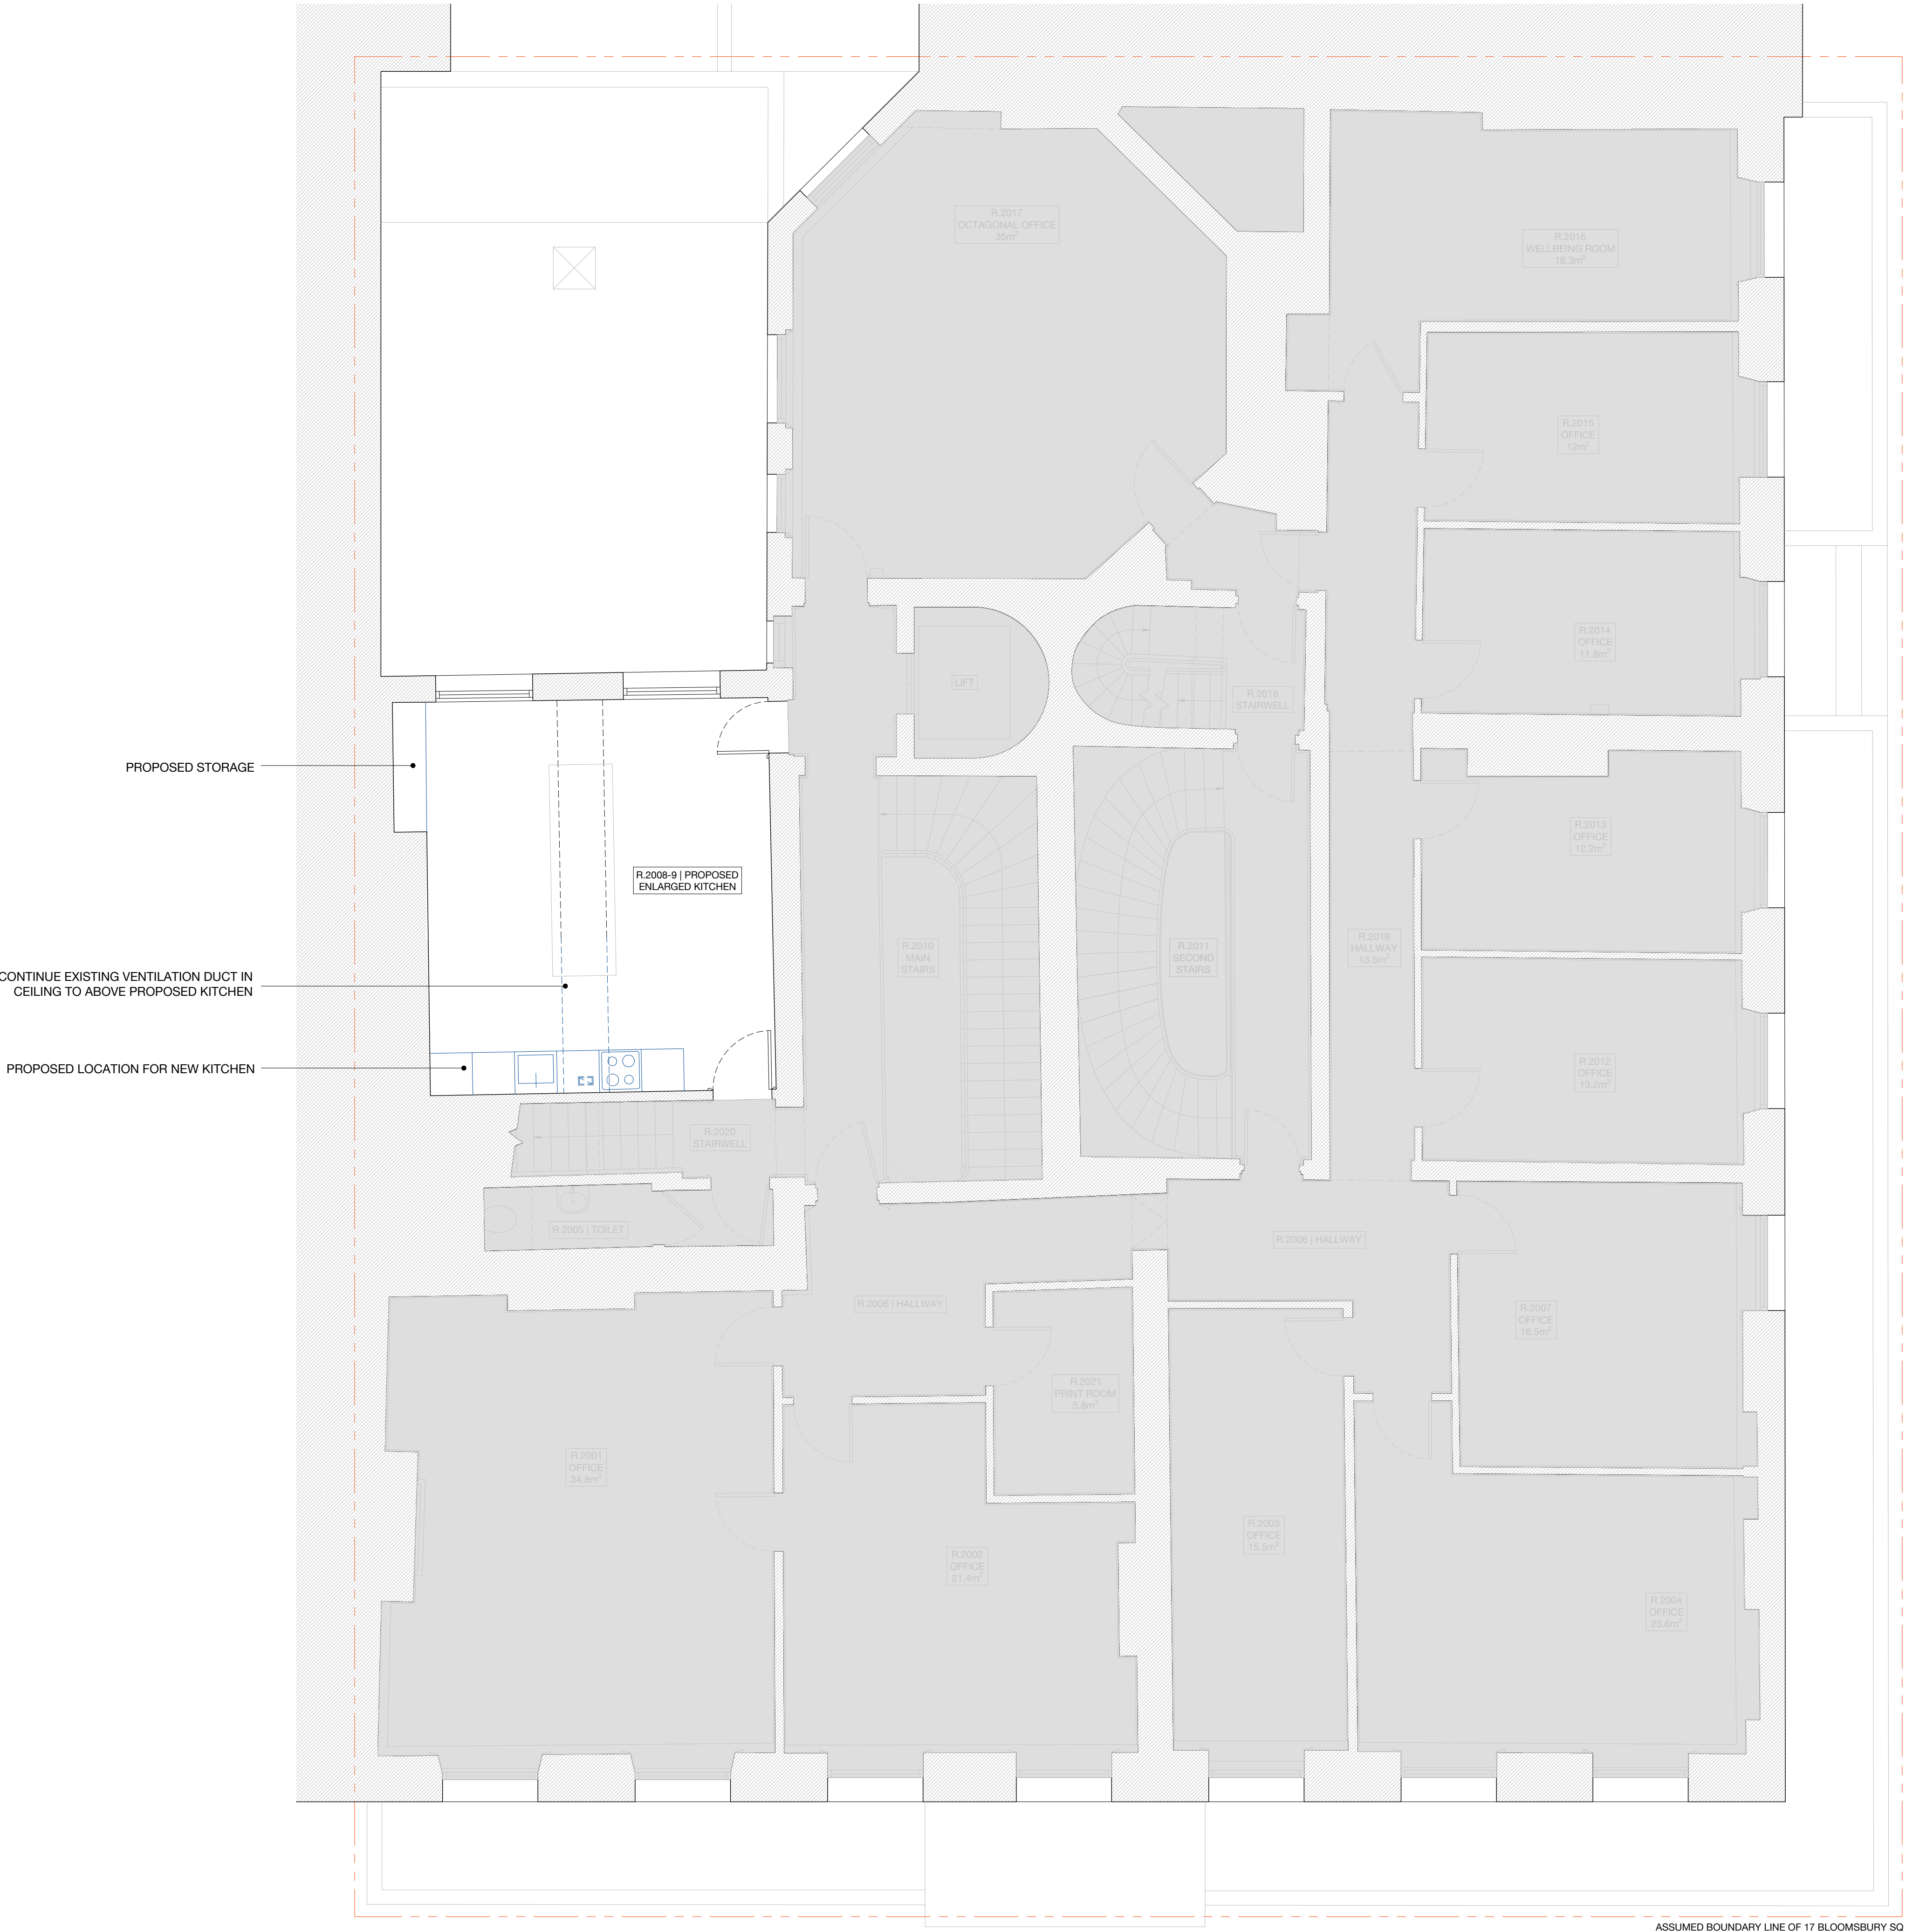

26 Store Street
London WC1E 7BT
+44 (0) 20 7112 9069
info@studiocharlotteharris.com
www.studiocharlotteharris.com

NOTES

DO NOT SCALE FROM THIS DRAWING EXCEPT FOR PLANNING PURPOSES. ERRORS TO BE REPORTED IMMEDIATELY TO THE ARCHITECT. TO BE READ IN CONJUNCTION WITH ALL RELEVANT ARCHITECTS', SERVICES AND STRUCTURAL ENGINEERS' DRAWINGS. ALL EXISTING SITE AND BUILDING INFORMATION HAS BEEN COMPILED BY OTHERS. ALL DIMENSIONS TO BE VERIFIED ON SITE.

© STUDIO CHARLOTTE HARRIS

LEGEND

PROPOSED JOINERY/DOORS

REVISIONS			
R.	DATE	DESCRIPTION	DRAWN/CHECK
-	17.02.23	N/A	AC/CH
A	28.02.23	ISSUED FOR APPROVAL	AC/CH
B	07.03.23	ISSUED FOR APPROVAL	AC/CH
C	10.03.23	ISSUED FOR LBC	AC/CH
D	16.06.23	AMENDMENTS FOR LBC	AC/CH
E	28.06.23	MINOR AMENDMENT	AC/CH
F	24.09.23	UPDATE NOTES	CH/CH
G	16.12.24	ISSUED FOR LBC	AC/CH

PROJECT

German Historical Institute
17 Bloomsbury Square

NUMBER

198

STATUS

Listed Building Consent

DRAWING NAME

Proposed Room Elevations
R.0001 Entrance Lobby

SCALE

1:25 / 1:50

FORMAT



A1 / A3

DRAWING NUMBER

SCH-198-27-0001

REV.

G

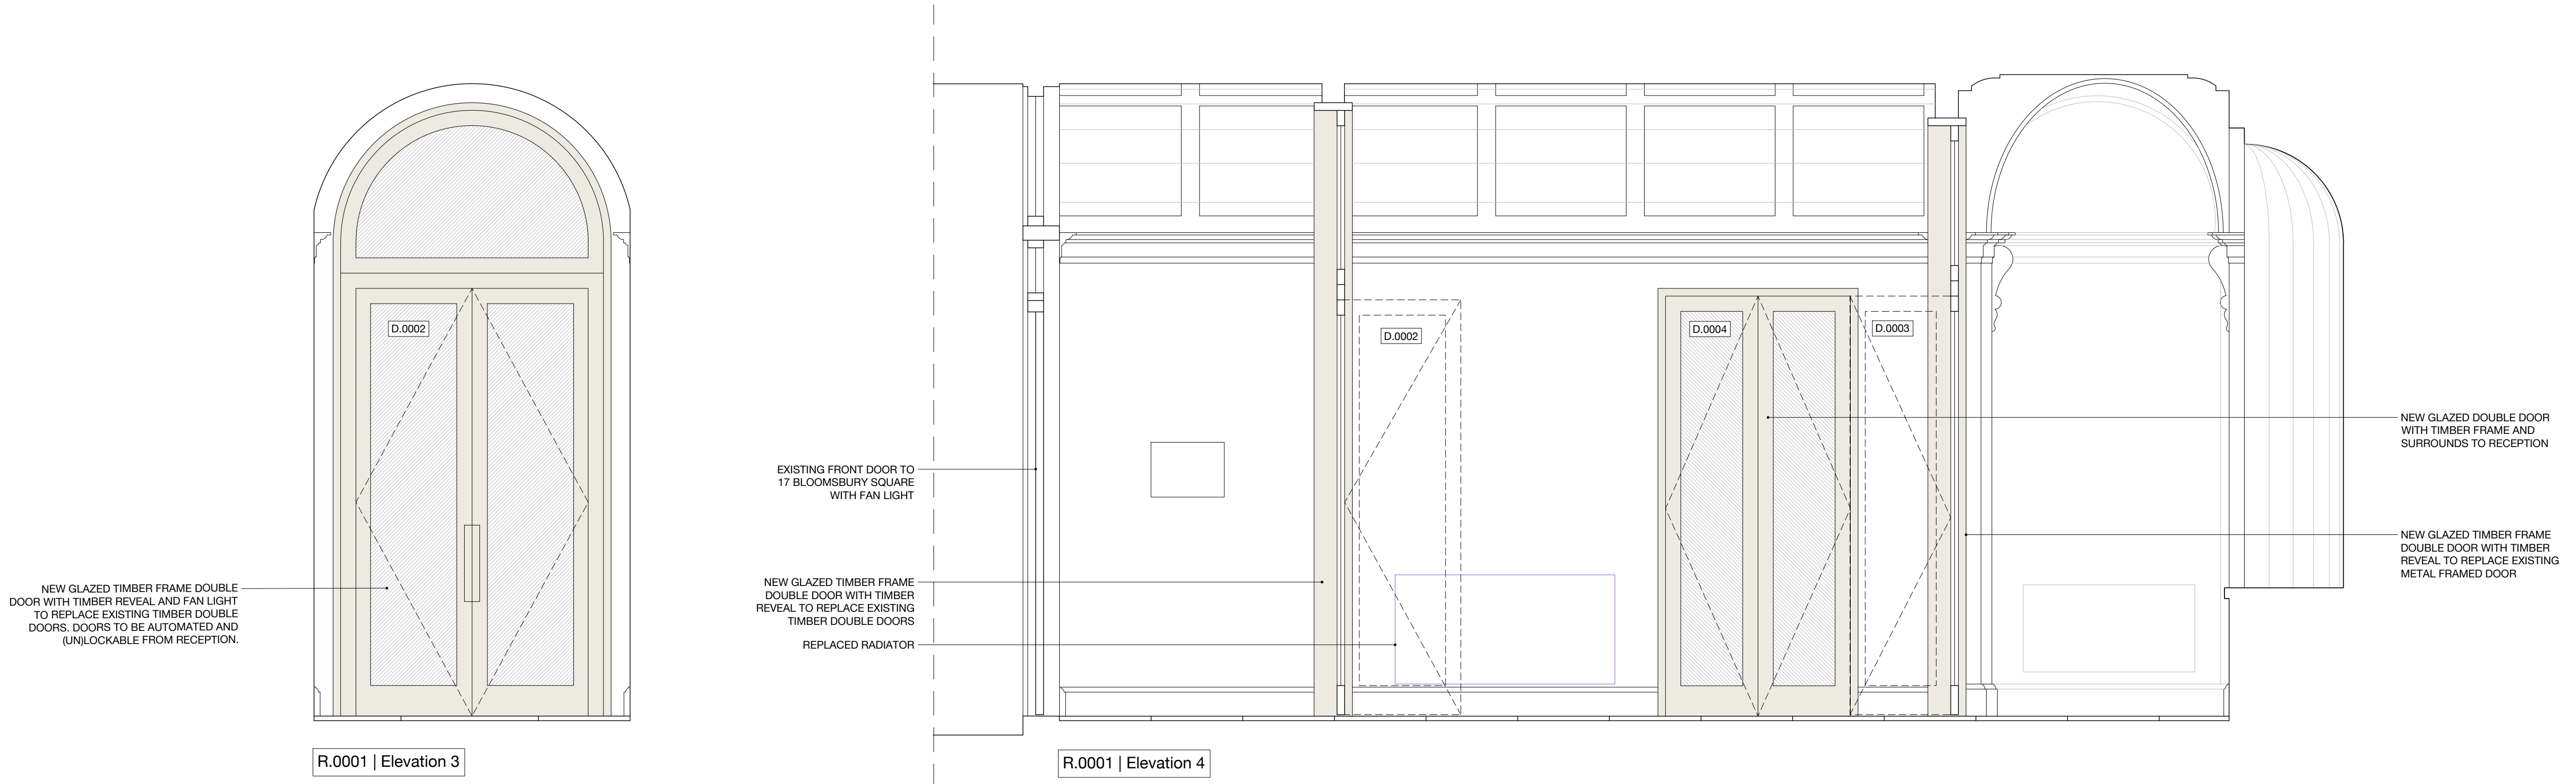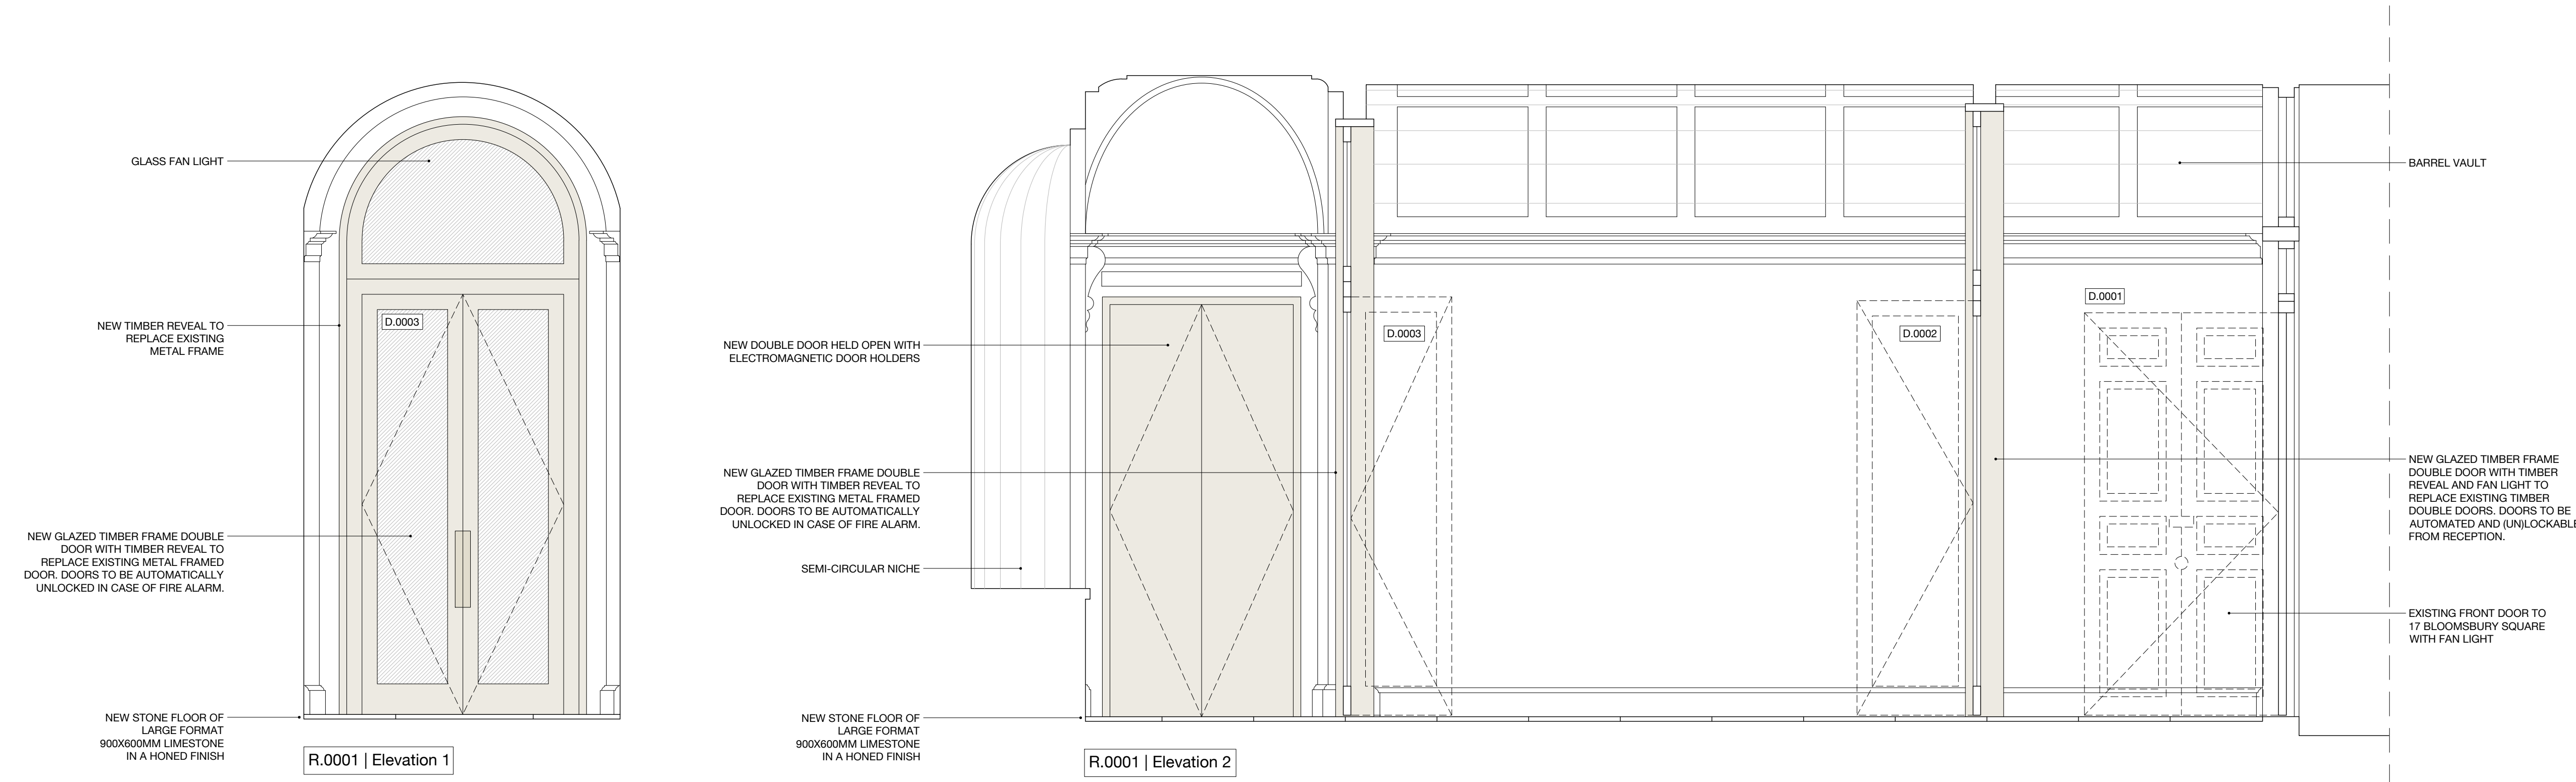

0 5m

26 Store Street
London WC1E 7BT
+44 (0) 20 7112 9069
info@studiocharlotteharris.com
www.studiocharlotteharris.com

NOTES

DO NOT SCALE FROM THIS DRAWING EXCEPT FOR PLANNING PURPOSES. ERRORS TO BE REPORTED IMMEDIATELY TO THE ARCHITECT. TO BE READ IN CONJUNCTION WITH ALL RELEVANT ARCHITECTS', SERVICES AND STRUCTURAL ENGINEERS' DRAWINGS. ALL EXISTING SITE AND BUILDING INFORMATION HAS BEEN COMPILED BY OTHERS. ALL DIMENSIONS TO BE VERIFIED ON SITE.

© STUDIO CHARLOTTE HARRIS

LEGEND

PROPOSED FIXED JOINERY & DOORS

REVISIONS			
R.	DATE	DESCRIPTION	DRAWN/CHECK
-	17.02.23	N/A	AC/CH
A	28.02.23	ISSUED FOR APPROVAL	AC/CH
B	07.03.23	ISSUED FOR APPROVAL	AC/CH
C	10.03.23	ISSUED FOR LBC	AC/CH
D	16.06.23	AMENDMENTS FOR LBC	AC/CH
E	28.06.23	MINOR AMENDMENT	AC/CH
F	25.08.23	ISSUED FOR INFO	AC/CH
G	24.09.23	UPDATED NOTES	CH/CH
H	16.12.24	ISSUED FOR LBC	AC/CH

PROJECT
German Historical Institute
17 Bloomsbury Square

NUMBER
198

STATUS
Listed Building Consent

DRAWING NAME
Proposed Room Elevations
R.0002 Reception

SCALE
1:25 / 1:50

FORMAT
A1 / A3

DRAWING NUMBER
SCH-198-27-0002


REV.
H



R.0002 | Elevation 1

NEW GLAZED DOUBLE DOORS WITH
TIMBER FRAME AND SURROUNDS
(TO MATCH D.0004), HELD OPEN ON
ELECTROMAGNETIC DOOR HOLDERS

BOOK SENSOR TO BE POSITIONED AT
DOOR D.0005 WITHIN FLOOR BUILD-UP

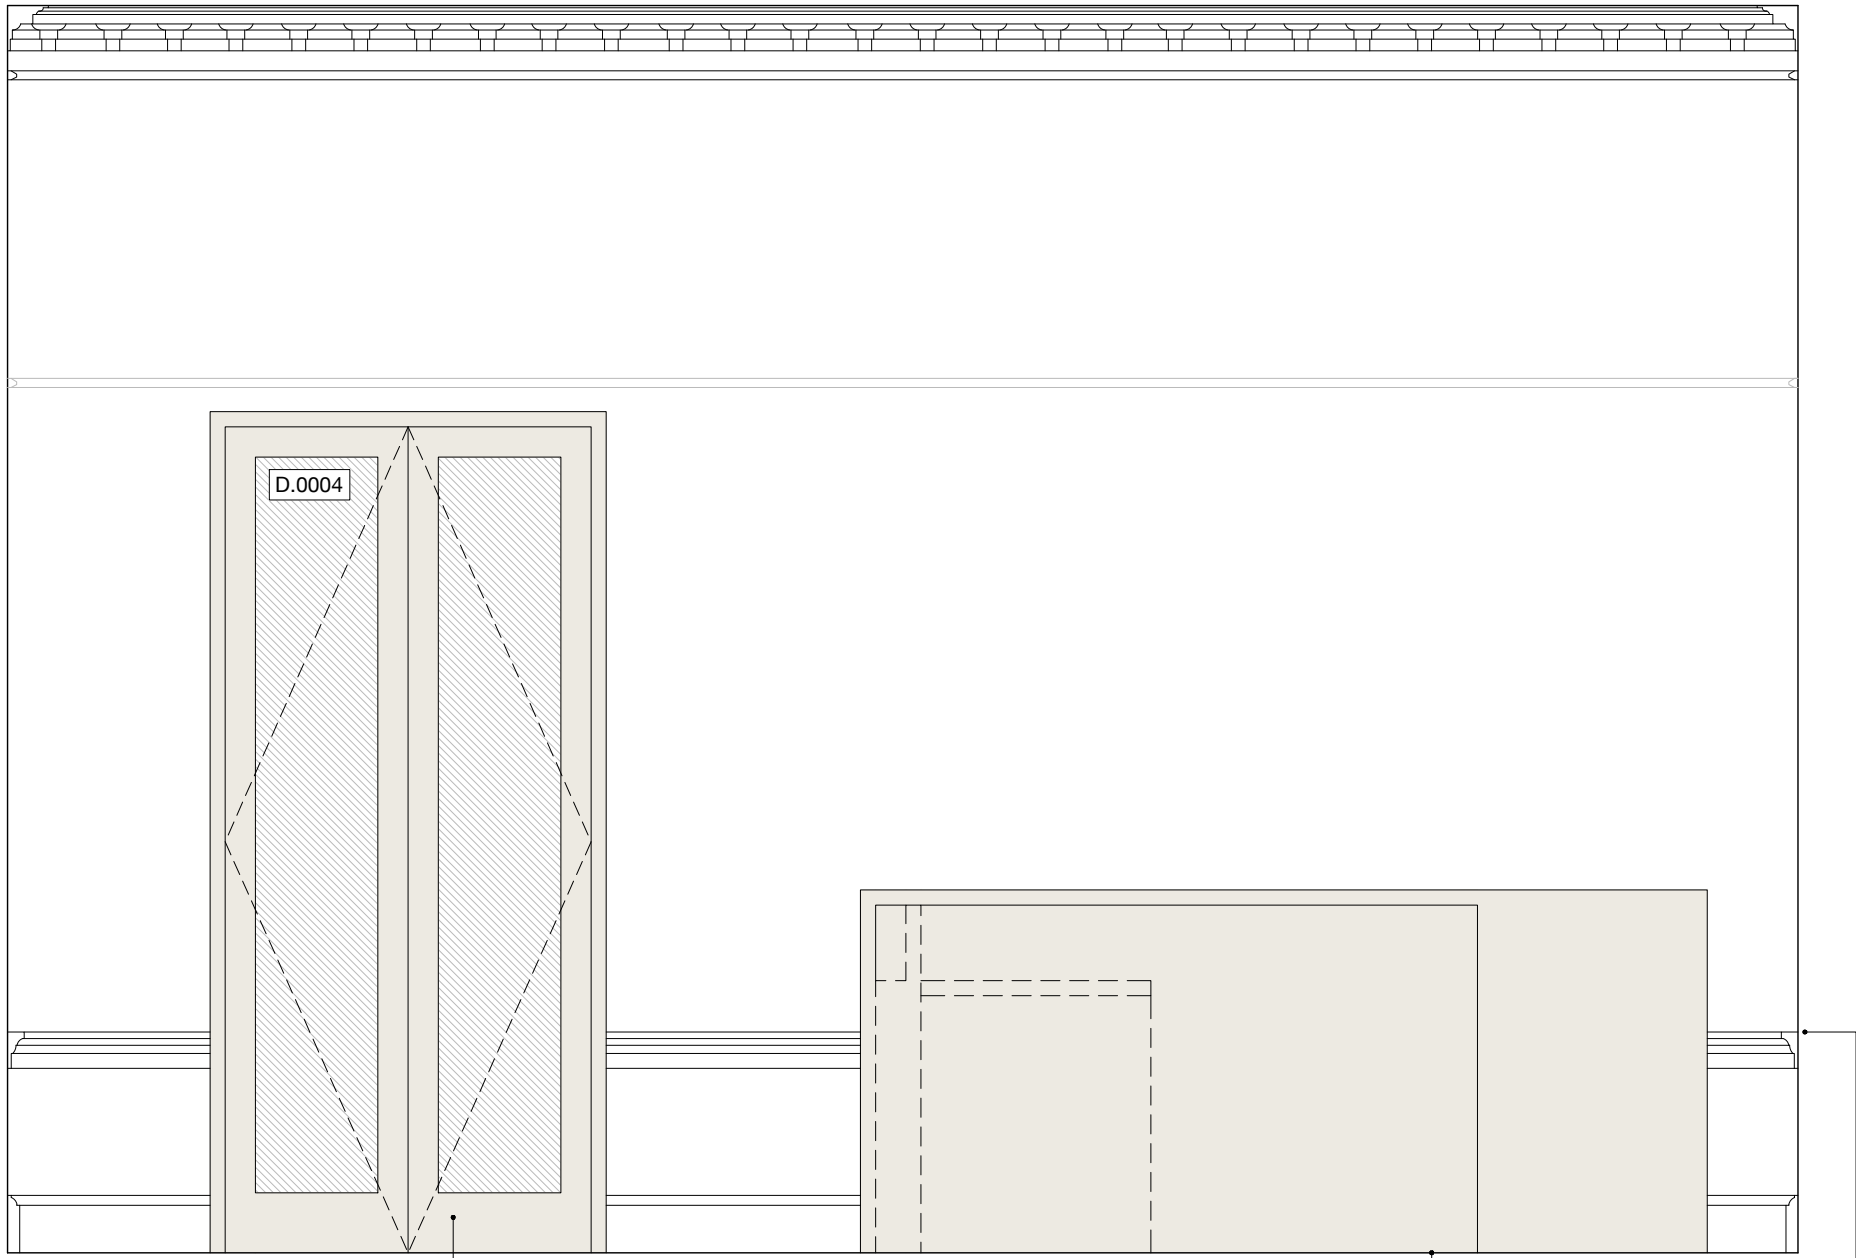


R.0002 | Elevation 2

NEW GLAZED DOUBLE DOORS WITH TIMBER
FRAME AND TIMBER SURROUNDS, HELD OPEN
ON ELECTROMAGNETIC DOOR HOLDERS


FIXED JOINERY WITH STORAGE
FOR RECEPTION

EXISTING DADO RAIL AND SKIRTING TO BE
RETAINED BEHIND JOINERY

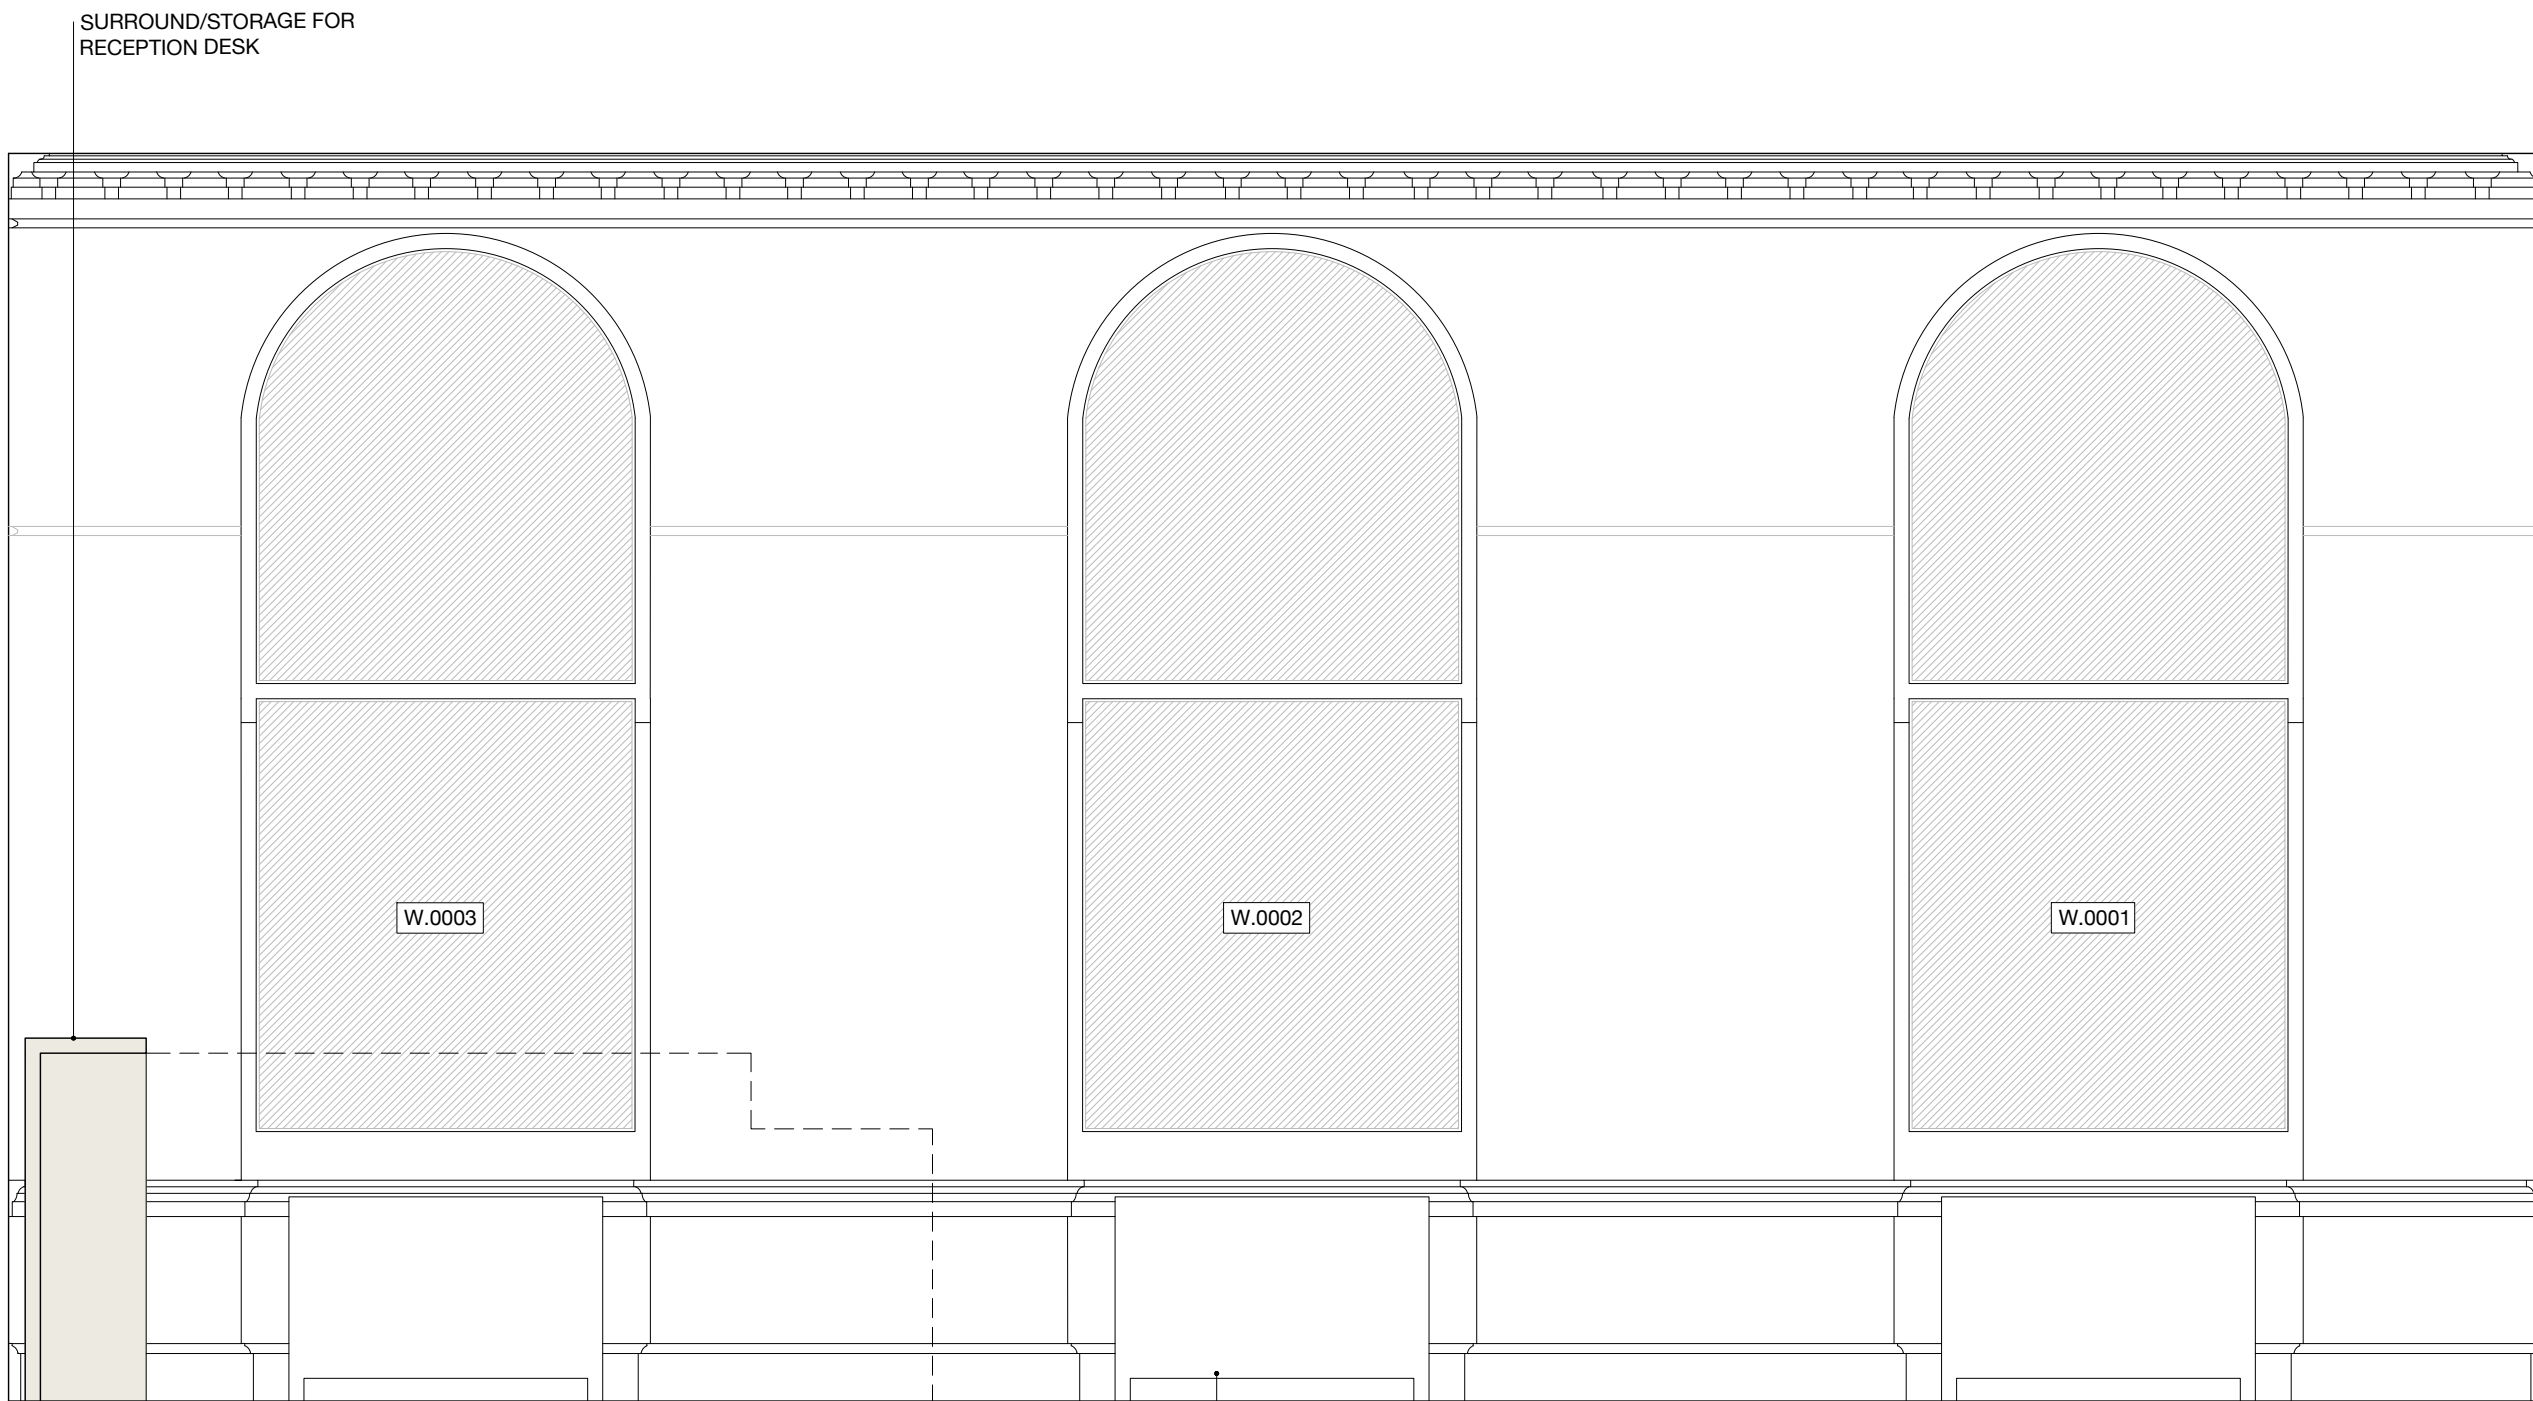

R.0002 | Elevation 3

NEW RADIATORS

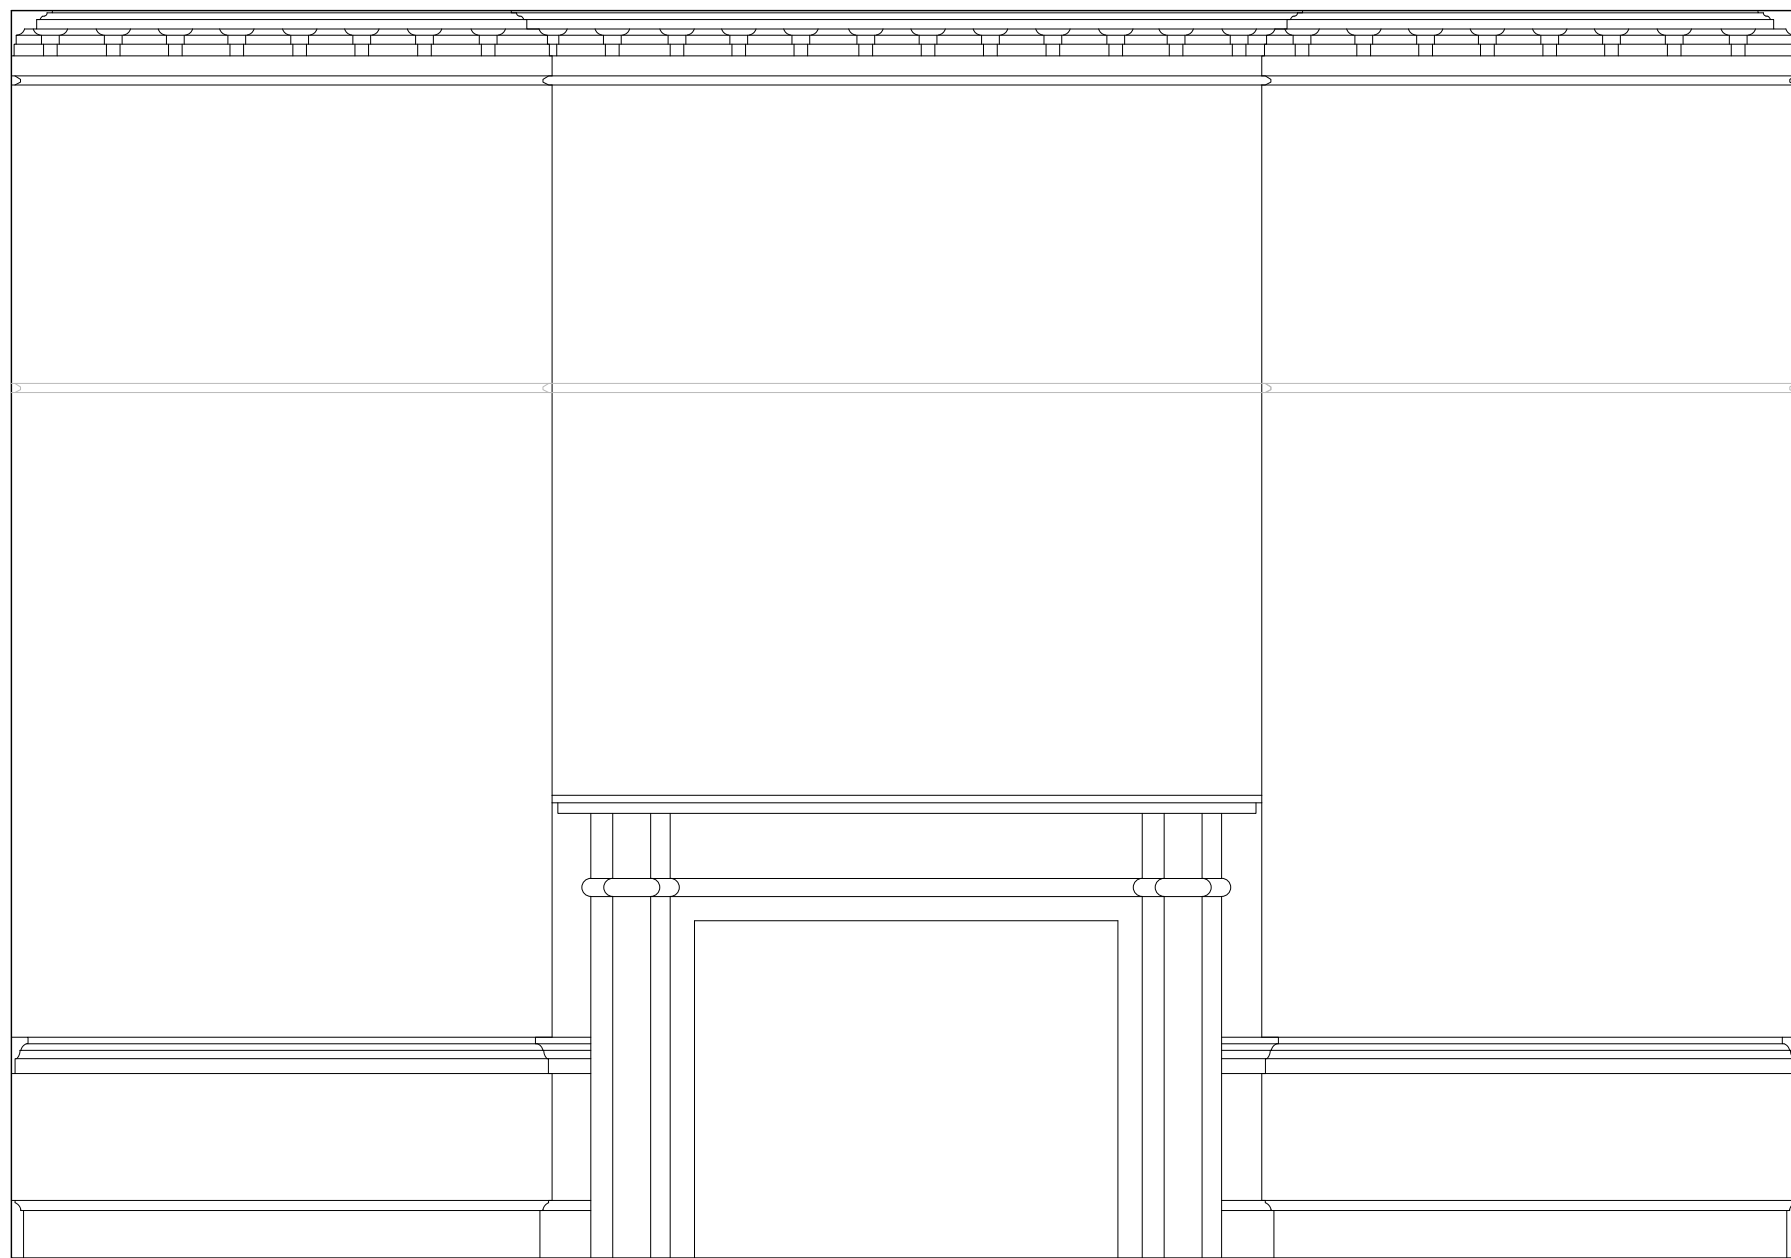

R.0002 | Elevation 4

0 5m

26 Store Street
London WC1E 7BT
+44 (0) 20 7112 9069
info@studiocharlotteharris.com
www.studiocharlotteharris.com

NOTES

DO NOT SCALE FROM THIS DRAWING EXCEPT FOR PLANNING PURPOSES. ERRORS TO BE REPORTED IMMEDIATELY TO THE ARCHITECT. TO BE READ IN CONJUNCTION WITH ALL RELEVANT ARCHITECTS', SERVICES AND STRUCTURAL ENGINEERS' DRAWINGS. ALL EXISTING SITE AND BUILDING INFORMATION HAS BEEN COMPILED BY OTHERS. ALL DIMENSIONS TO BE VERIFIED ON SITE.

© STUDIO CHARLOTTE HARRIS

LEGEND

PROPOSED JOINERY/DOORS

PROPOSED WALL

REVISIONS			
R.	DATE	DESCRIPTION	DRAWN/CHECK
-	17.02.23	N/A	AC/CH
A	28.02.23	ISSUED FOR APPROVAL	AC/CH
B	07.03.23	ISSUED FOR APPROVAL	AC/CH
C	10.03.23	ISSUED FOR LBC	AC/CH
D	16.06.23	AMENDMENTS FOR LBC	AC/CH
E	28.06.23	MINOR AMENDMENT	AC/CH
F	24.09.23	UPDATED NOTES	CH/CH
G	16.12.24	ISSUED FOR LBC	AC/CH

PROJECT

German Historical Institute
17 Bloomsbury Square

NUMBER

198

STATUS

Listed Building Consent

DRAWING NAME

Proposed Room Elevations
R.0003 Corridor

SCALE

1:25 / 1:50

FORMAT


A1 / A3

DRAWING NUMBER


SCH-198-27-0003

REV.


G

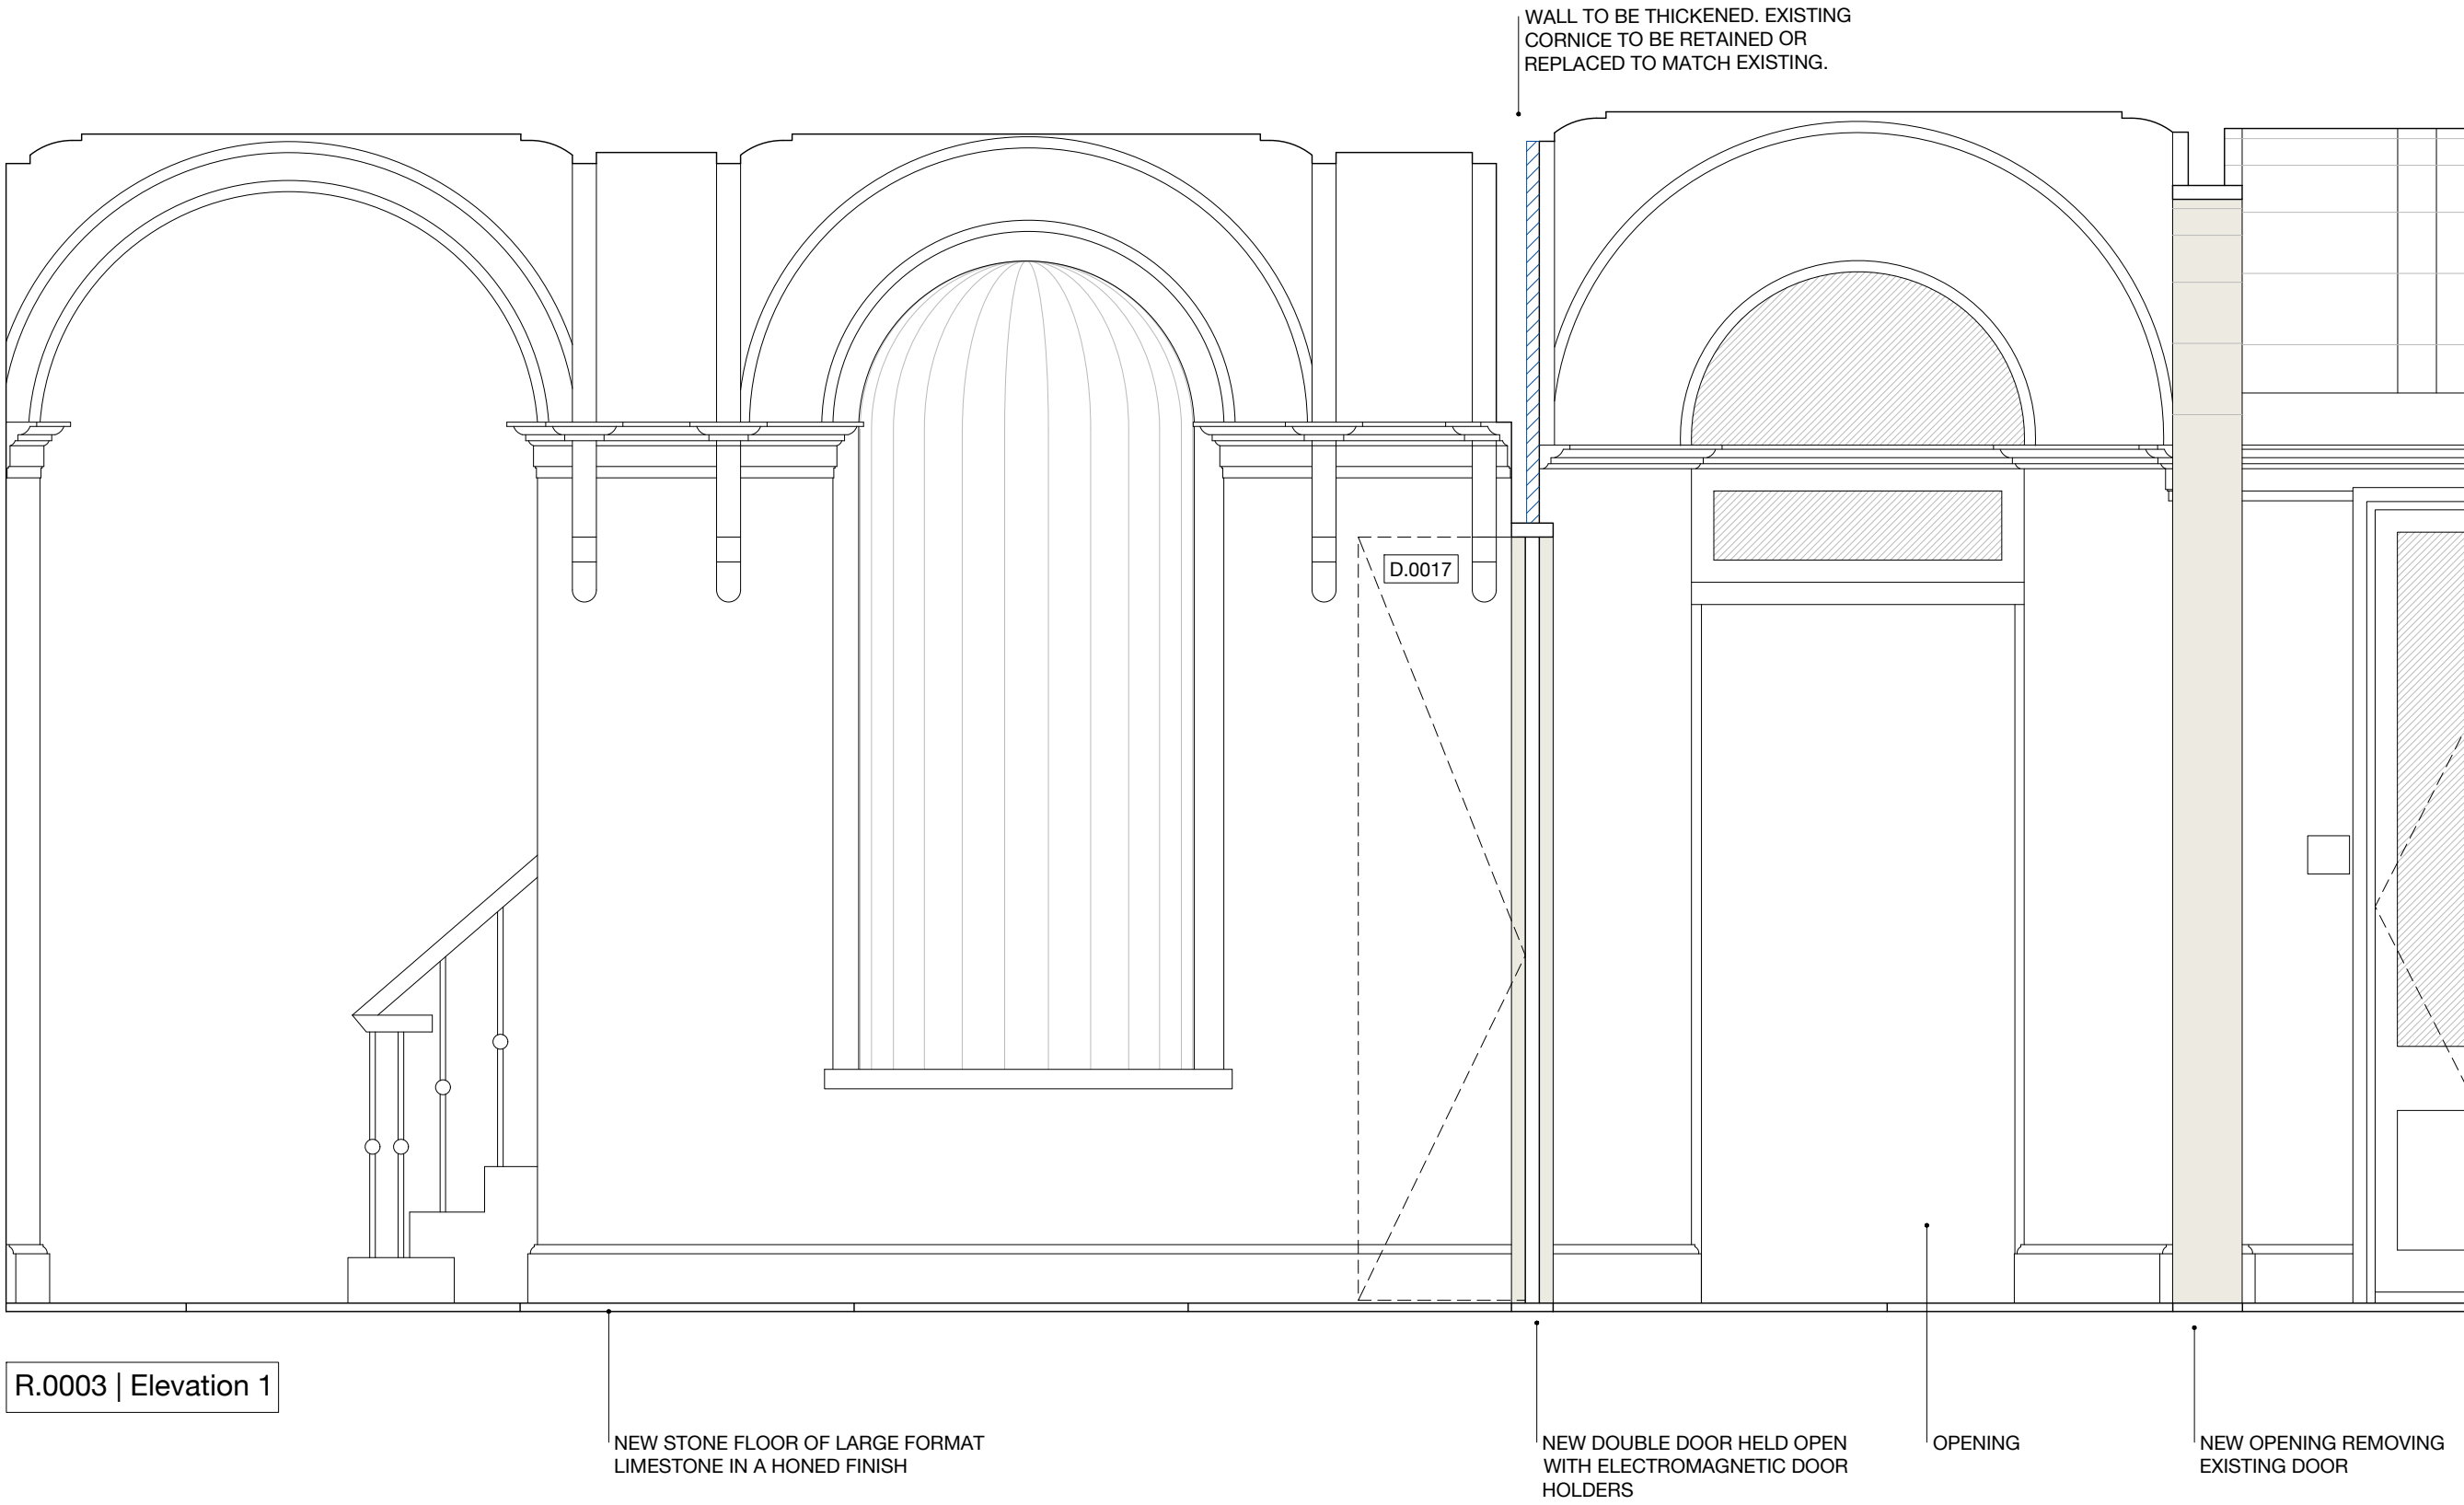


R.0003 | Elevation 1

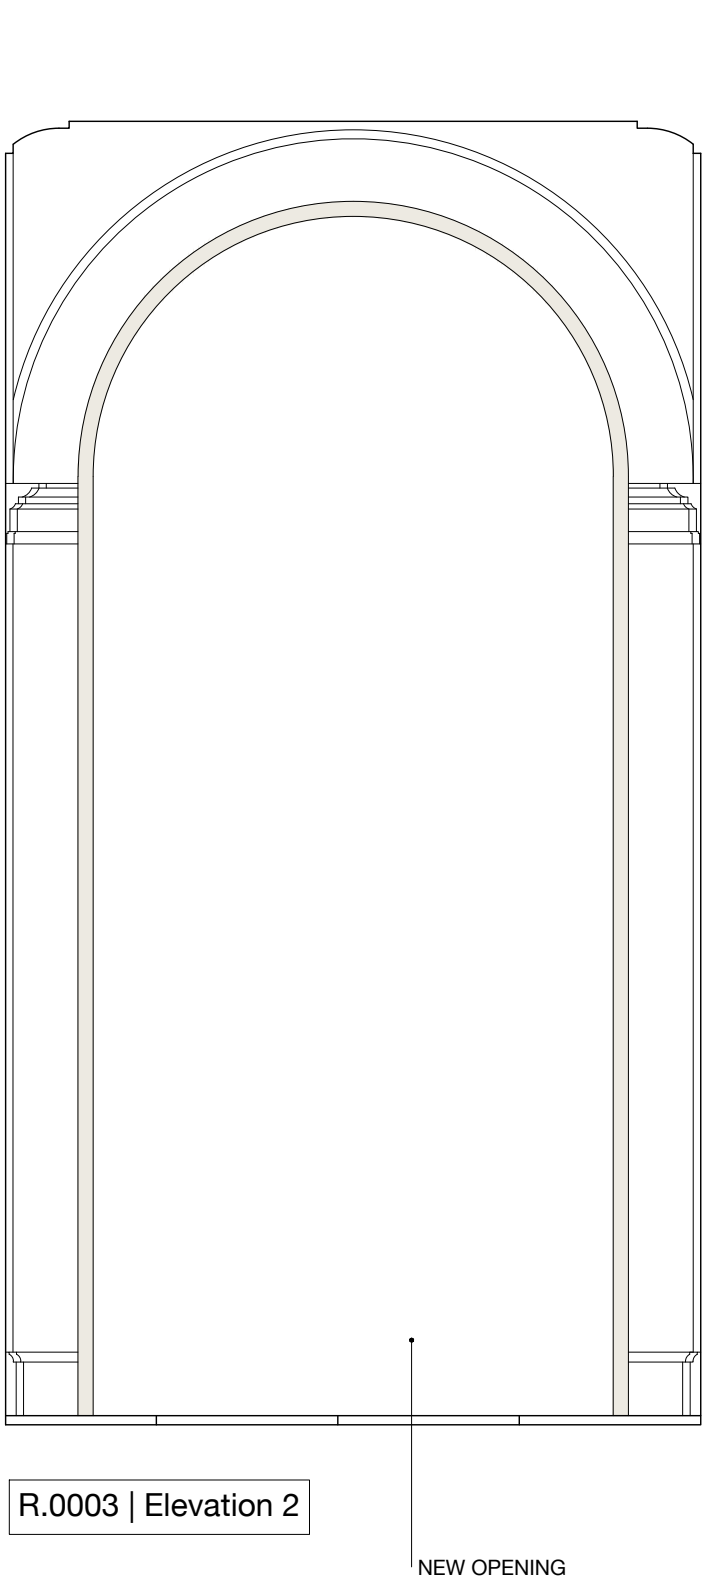


R.0003 | Elevation 2

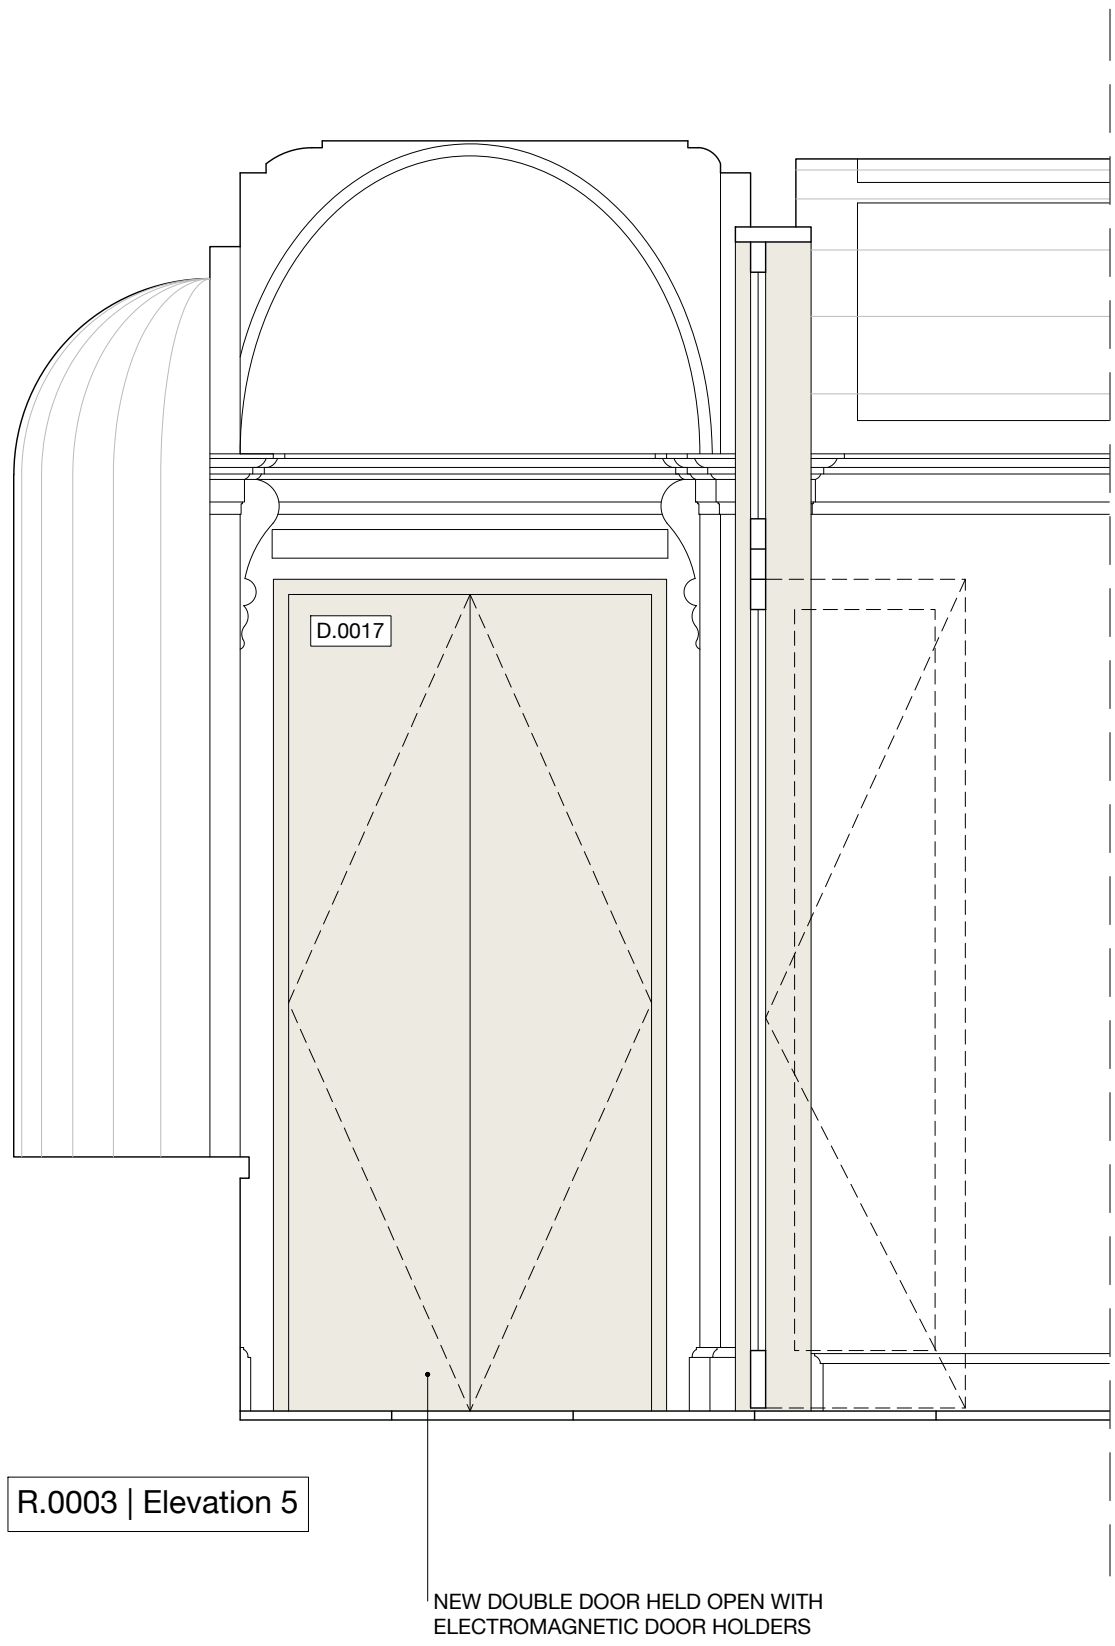


R.0003 | Elevation 5

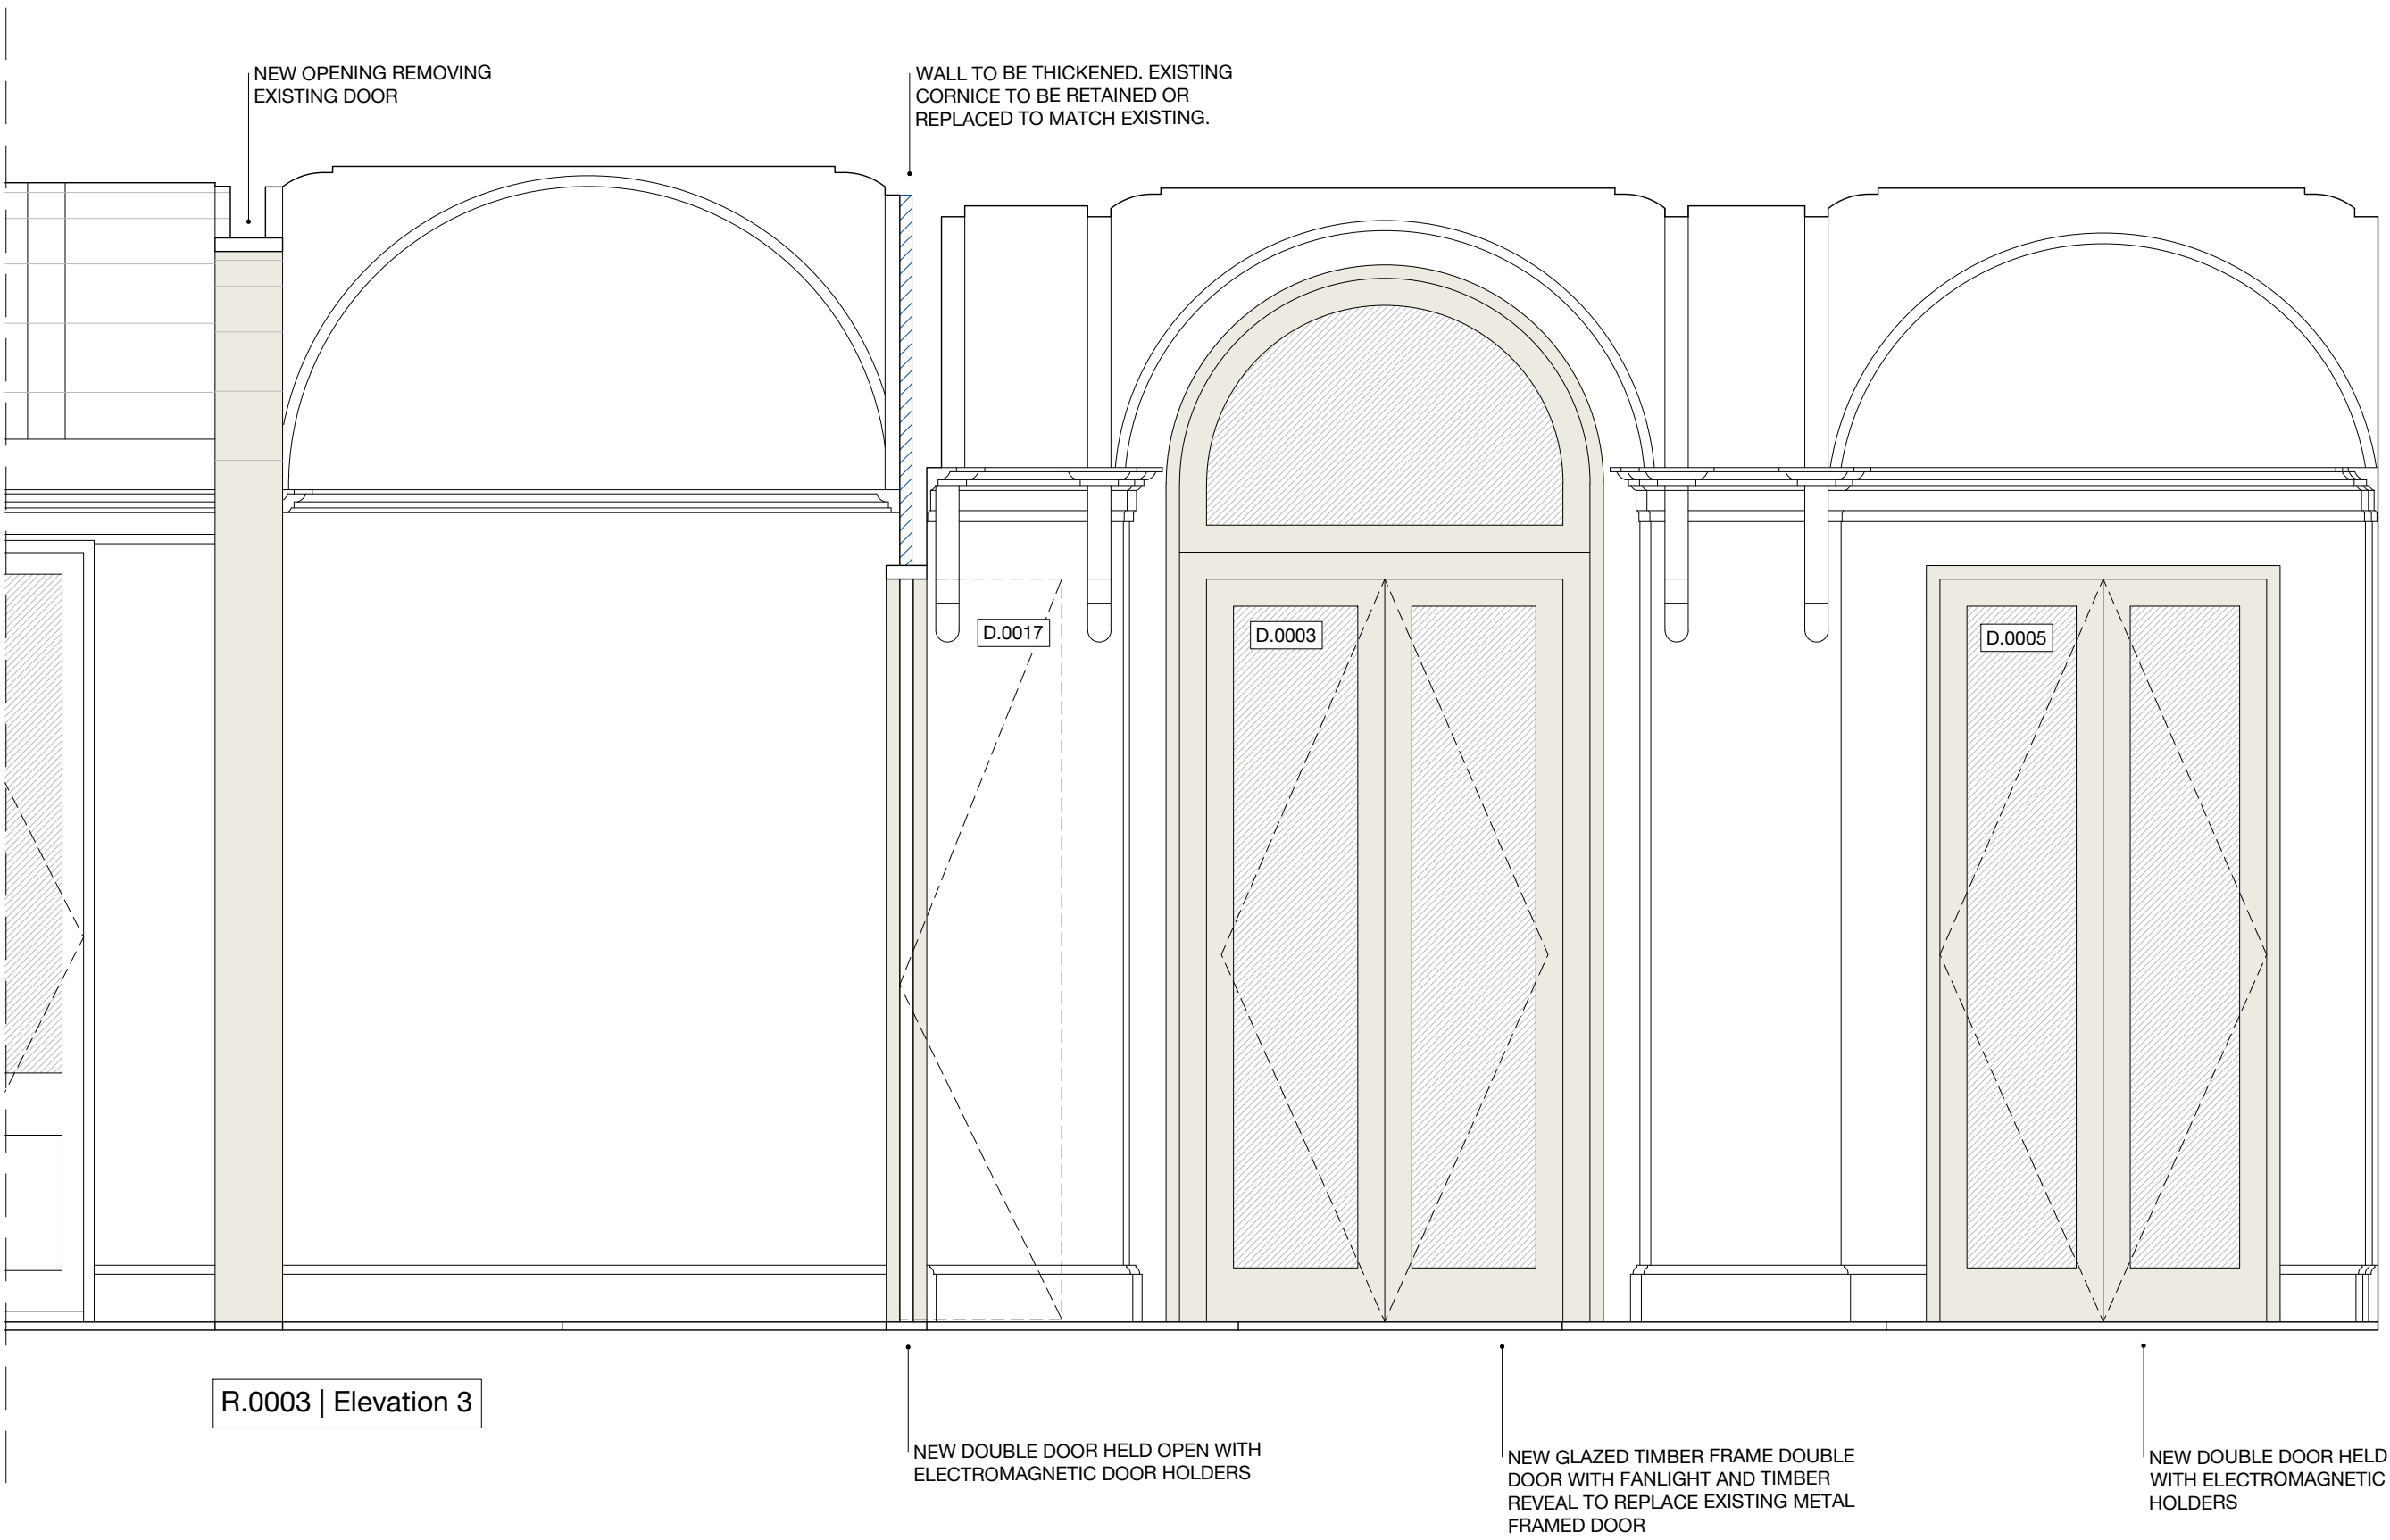

R.0003 | Elevation 3

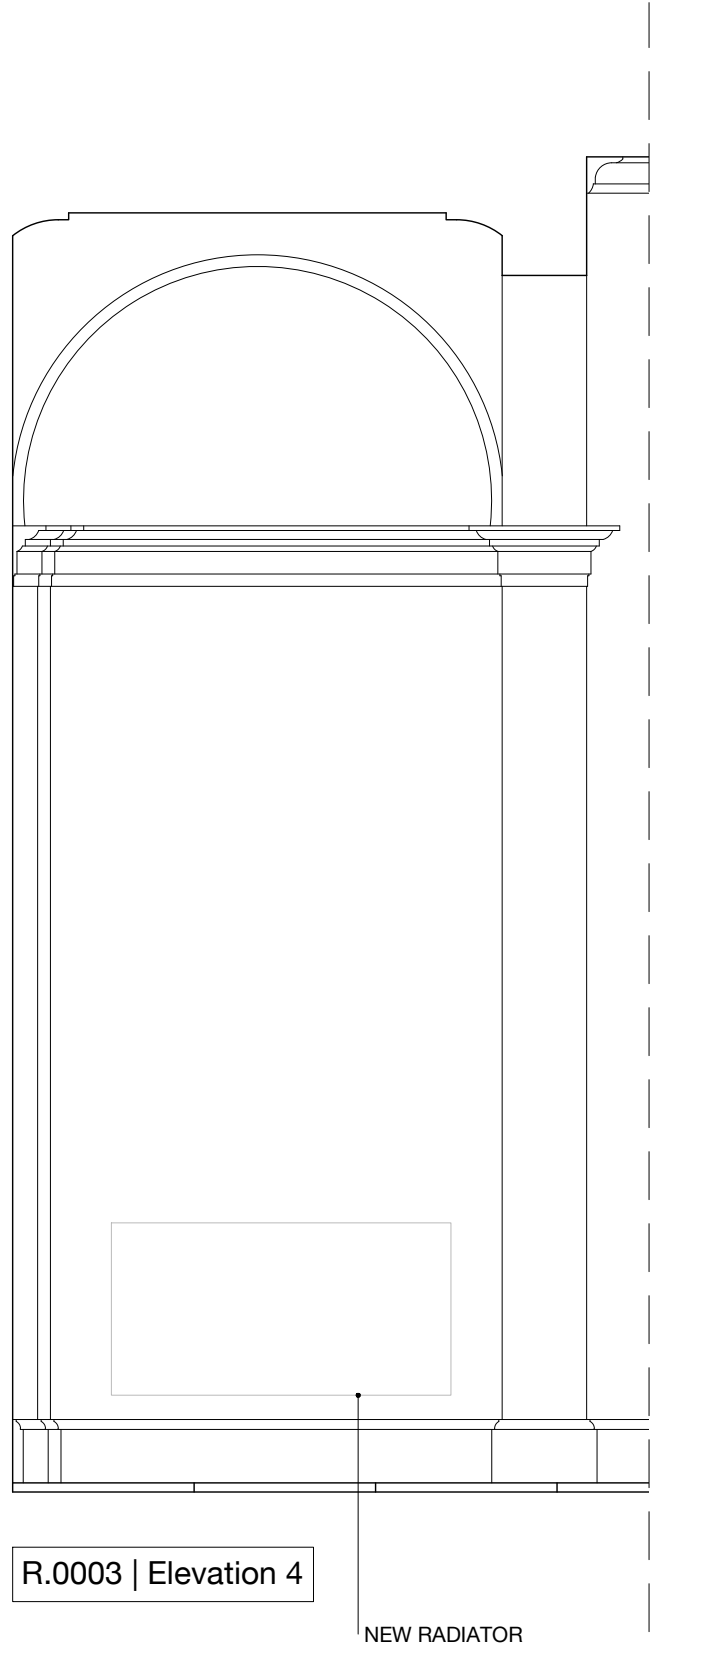

R.0003 | Elevation 4

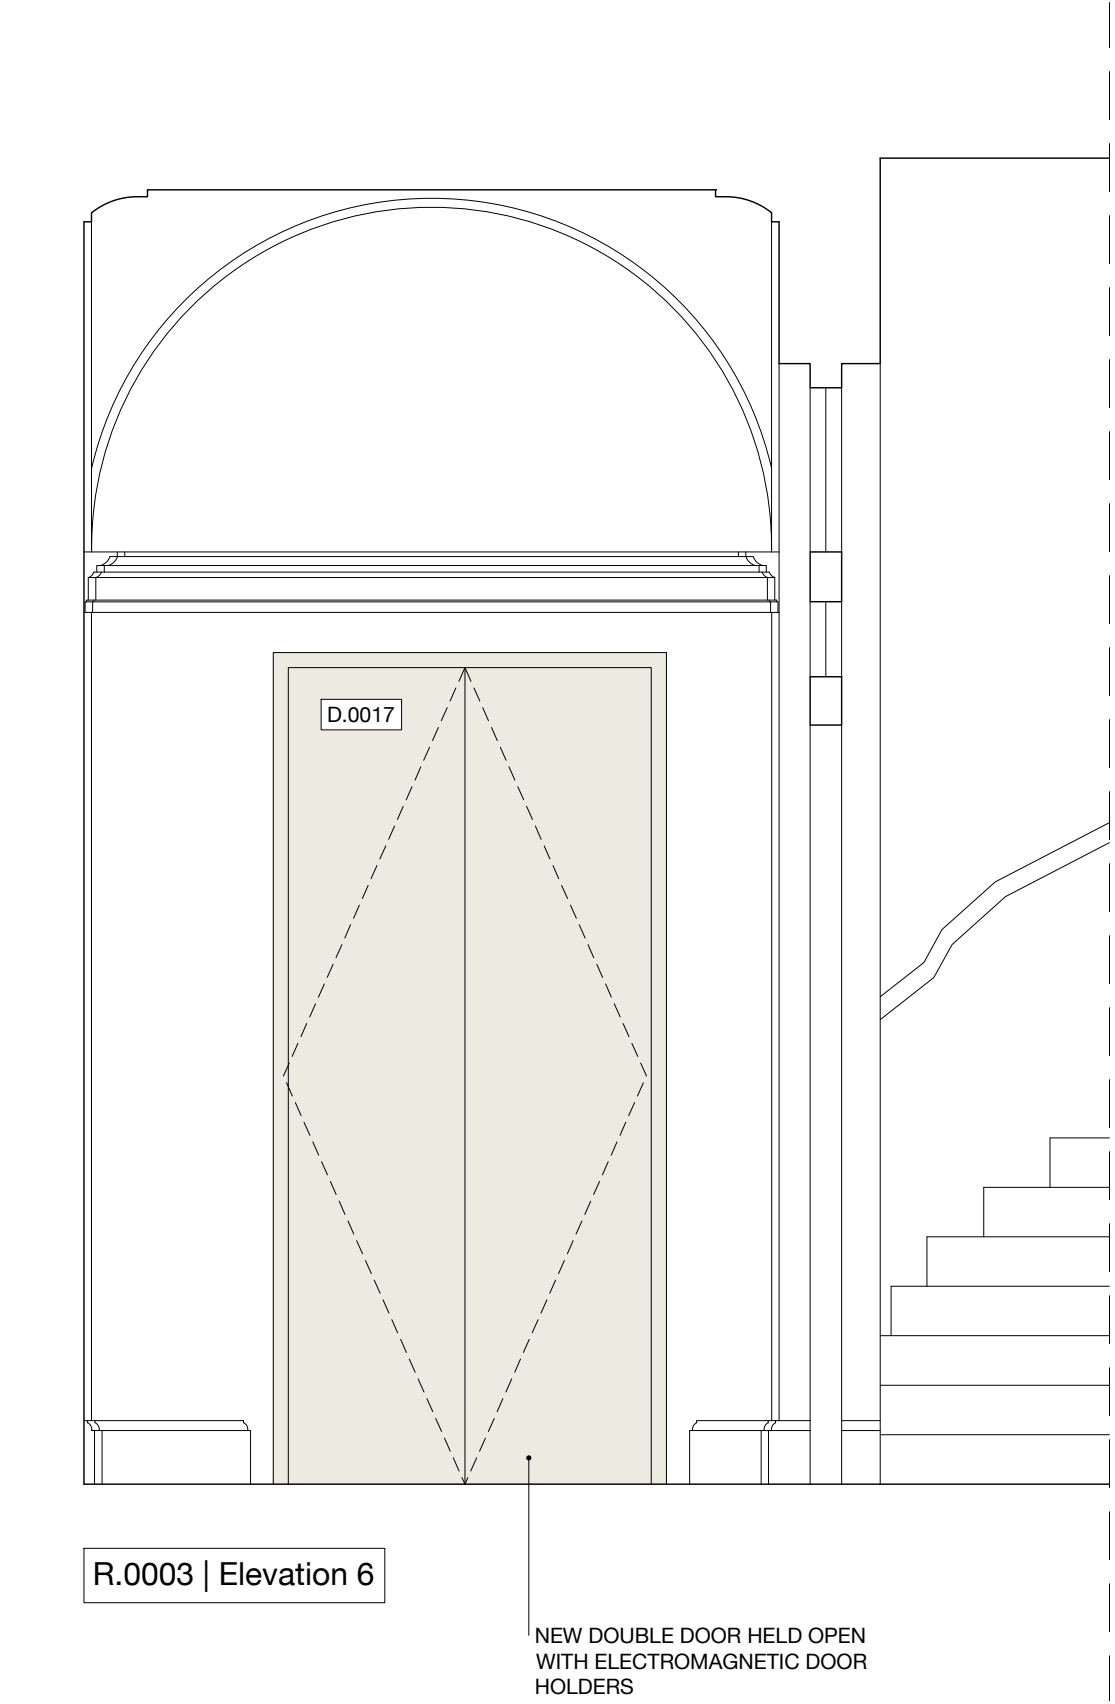

R.0003 | Elevation 6

26 Store Street
London WC1E 7BT
+44 (0) 20 7112 9069
info@studiocharlotteharris.com
www.studiocharlotteharris.com

NOTES

DO NOT SCALE FROM THIS DRAWING EXCEPT FOR PLANNING PURPOSES. ERRORS TO BE REPORTED IMMEDIATELY TO THE ARCHITECT. TO BE READ IN CONJUNCTION WITH ALL RELEVANT ARCHITECTS', SERVICES AND STRUCTURAL ENGINEERS' DRAWINGS. ALL EXISTING SITE AND BUILDING INFORMATION HAS BEEN COMPILED BY OTHERS. ALL DIMENSIONS TO BE VERIFIED ON SITE.

© STUDIO CHARLOTTE HARRIS

LEGEND

PROPOSED JOINERY/DOORS

REVISIONS			
R.	DATE	DESCRIPTION	DRAWN/CHECK
-	16.12.24	ISSUED FOR LBC	AC/CH

PROJECT

German Historical Institute
17 Bloomsbury Square

NUMBER

198

STATUS

Listed Building Consent

DRAWING NAME

Proposed Room Elevations
R.0015 Barrel Vault

SCALE

1:25 / 1:50

FORMAT

A1 / A3

DRAWING NUMBER

SCH-198-27-0015

REV.

-

