

Studio Charlotte Harris

26 Store Street  
London WC1E 7BT  
+44 (0) 20 7112 9069  
info@studiocharlotteharris.com  
www.studiocharlotteharris.com

NOTES

DO NOT SCALE FROM THIS DRAWING EXCEPT FOR PLANNING PURPOSES. ERRORS TO BE REPORTED IMMEDIATELY TO THE ARCHITECT. TO BE READ IN CONJUNCTION WITH ALL RELEVANT ARCHITECTS', SERVICES AND STRUCTURAL ENGINEERS' DRAWINGS. ALL EXISTING SITE AND BUILDING INFORMATION HAS BEEN COMPILED BY OTHERS. ALL DIMENSIONS TO BE VERIFIED ON SITE.

© STUDIO CHARLOTTE HARRIS

LEGEND

	ASSUMED BOUNDARY LINE
	WALL REMOVAL
	OTHER REMOVAL
	NOT PART OF CURRENT LBC APPLICATION

REVISIONS

R.	DATE	DESCRIPTION	DRAWN/CHECK
-	17.02.23	N/A	AC/CH
A	28.02.23	ISSUED FOR APPROVAL	AC/CH
B	07.03.23	ISSUED FOR APPROVAL	AC/CH
C	10.03.23	ISSUED FOR LBC	AC/CH
D	16.06.23	AMENDMENTS FOR LBC	AC/CH
E	22.08.23	ISSUED FOR INFO	AC/CH
F	16.12.24	ISSUED FOR LBC	AC/CH

PROJECT	NUMBER
German Historical Institute 17 Bloomsbury Square	198

STATUS


Listed Building Consent

DRAWING NAME

Removals – Ground Floor

SCALE	FORMAT
1:50 / 1:100	A1 / A3

DRAWING NUMBER	REV.
SCH-198-05-0000	F

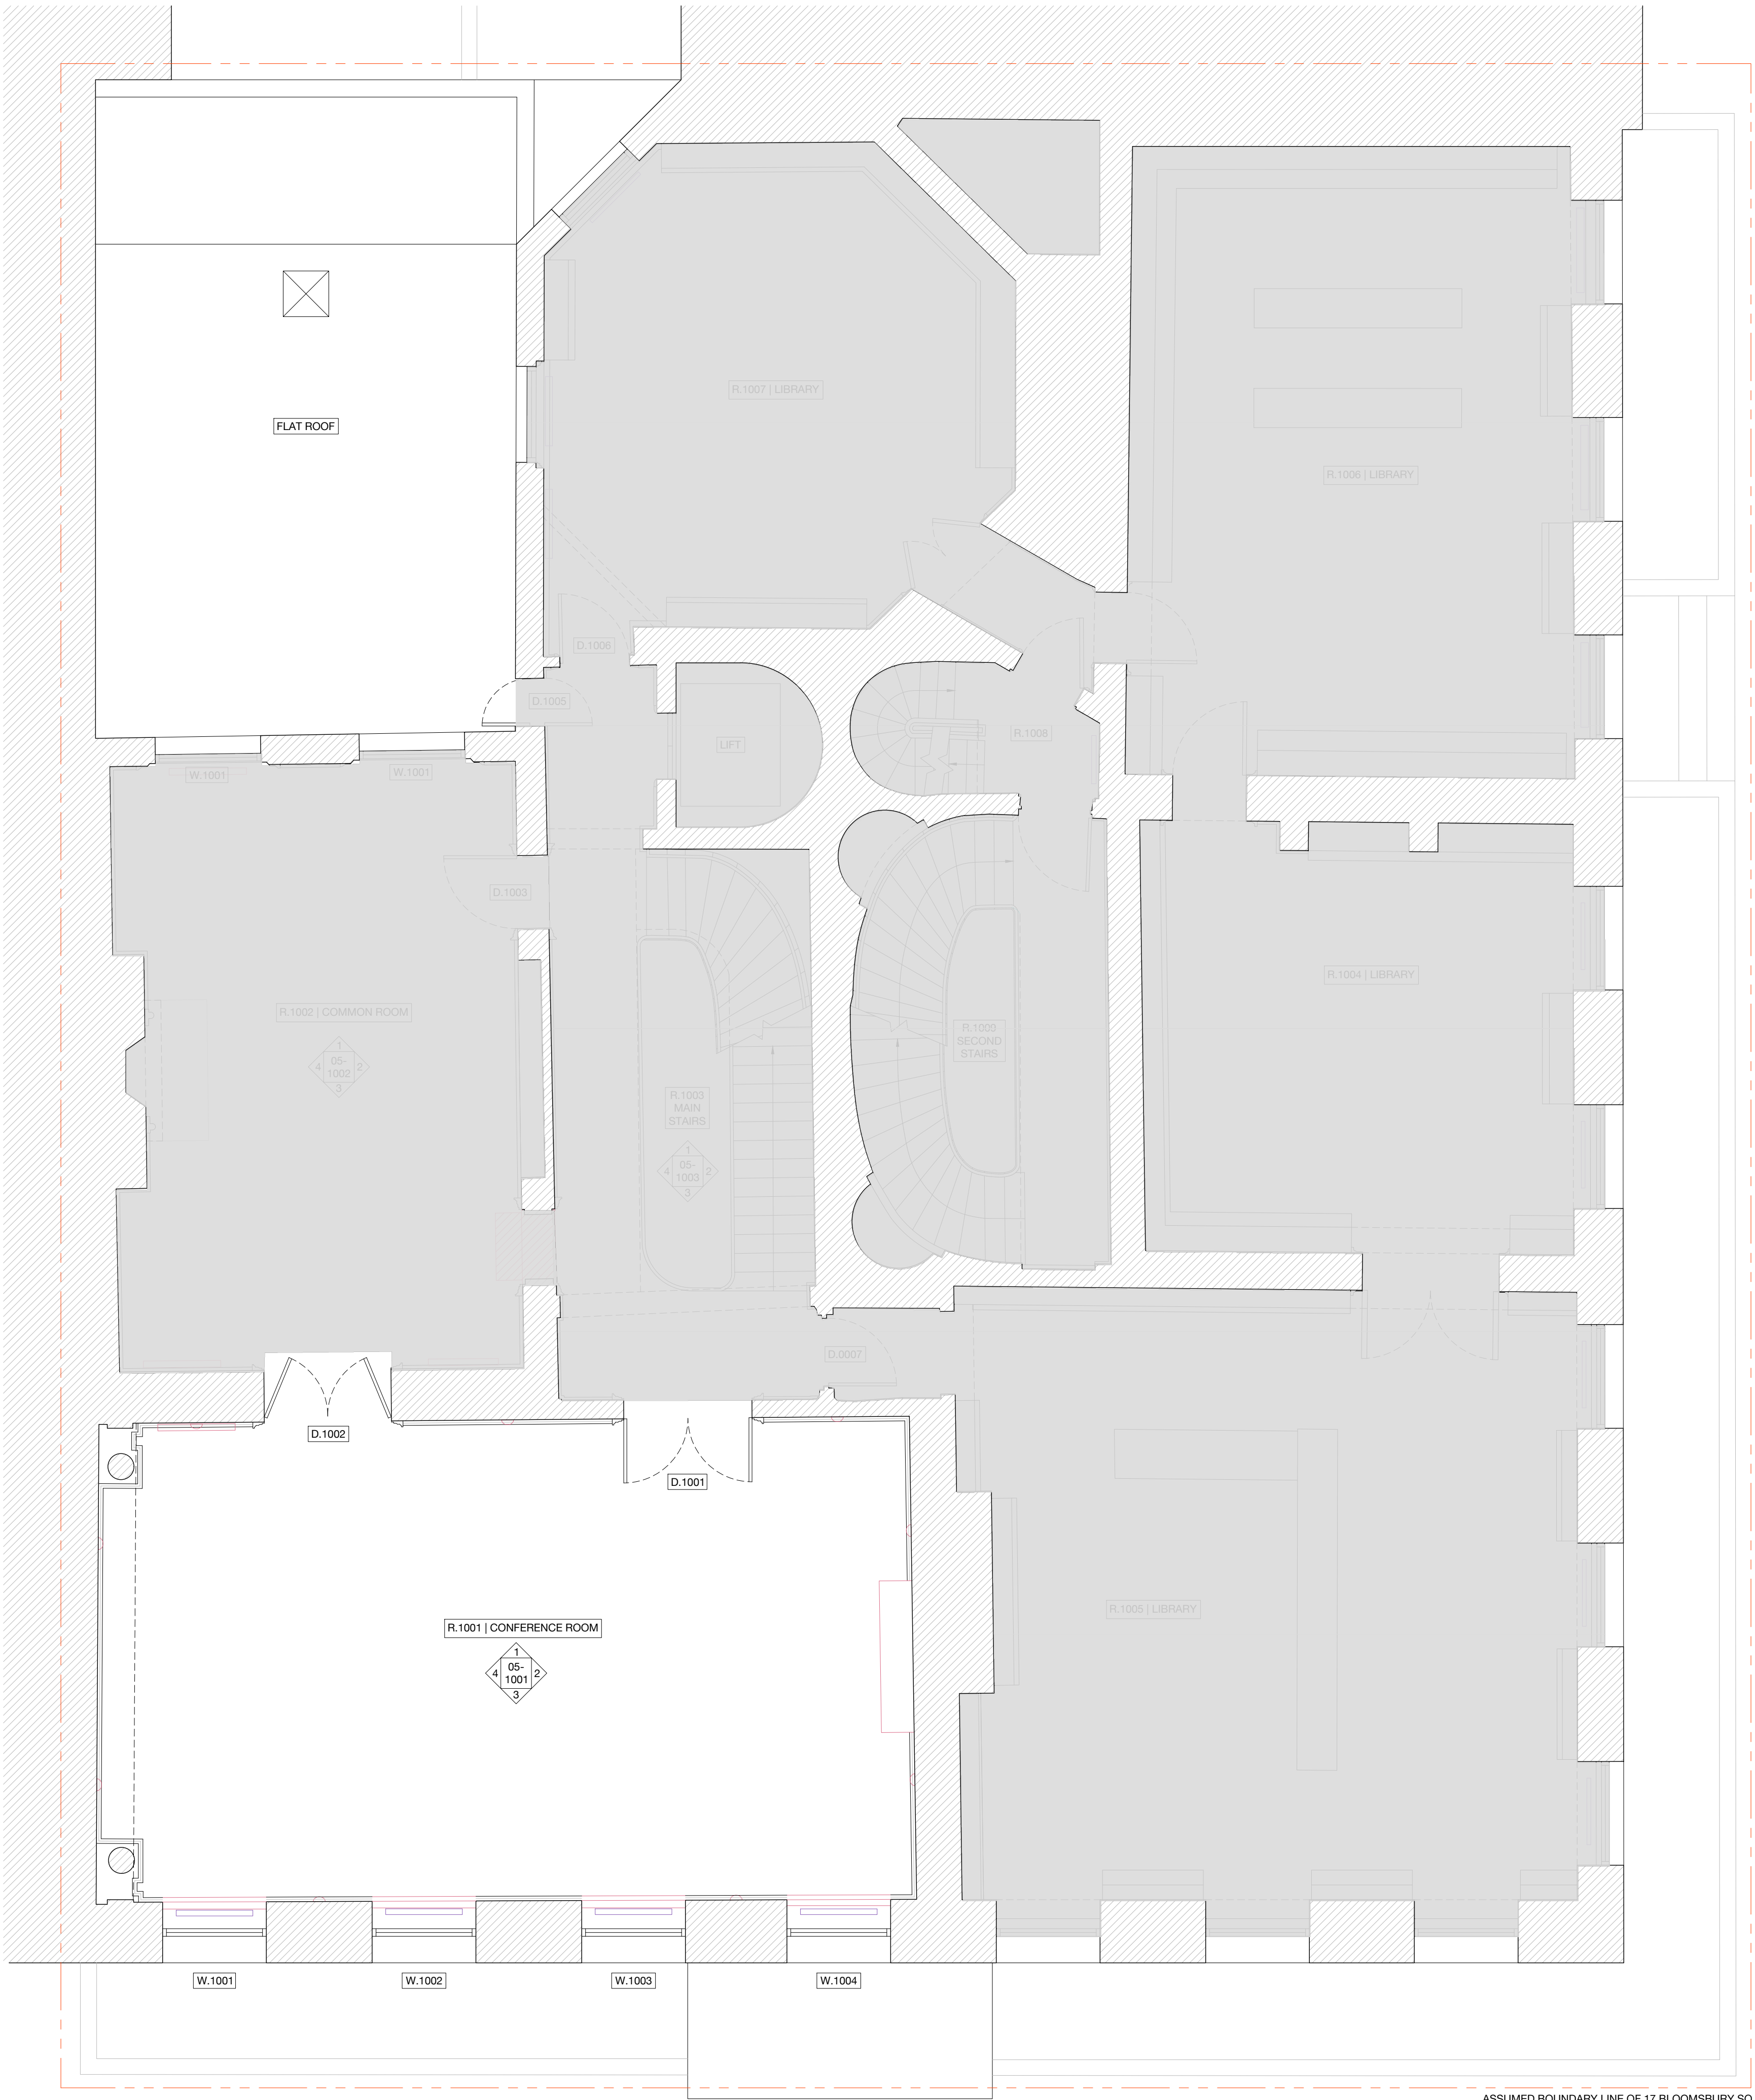

Studio Charlotte Harris

26 Store Street  
London WC1E 7BT  
+44 (0) 20 7112 9069  
info@studiocharlotteharris.com  
www.studiocharlotteharris.com

NOTES

DO NOT SCALE FROM THIS DRAWING EXCEPT FOR PLANNING PURPOSES. ERRORS TO BE REPORTED IMMEDIATELY TO THE ARCHITECT. TO BE READ IN CONJUNCTION WITH ALL RELEVANT ARCHITECTS', SERVICES AND STRUCTURAL ENGINEERS' DRAWINGS. ALL EXISTING SITE AND BUILDING INFORMATION HAS BEEN COMPILED BY OTHERS. ALL DIMENSIONS TO BE VERIFIED ON SITE.

© STUDIO CHARLOTTE HARRIS

LEGEND

	ASSUMED BOUNDARY LINE
	WALL REMOVAL
	OTHER REMOVAL
	NOT PART OF CURRENT LBC APPLICATION

REVISIONS

R.	DATE	DESCRIPTION	DRAWN/CHECK
-	17.02.23	N/A	AC/CH
A	28.02.23	ISSUED FOR APPROVAL	AC/CH
B	07.03.23	ISSUED FOR APPROVAL	AC/CH
C	10.03.23	ISSUED FOR LBC	AC/CH
D	22.08.23	ISSUED FOR INFO	AC/CH
E	16.12.24	ISSUED FOR LBC	AC/CH

PROJECT

German Historical Institute  
17 Bloomsbury Square

NUMBER

198

STATUS

Listed Building Consent

DRAWING NAME

Removals – First Floor

SCALE

1:50 / 1:100

FORMAT


A1 / A3

DRAWING NUMBER

SCH-198-05-1000

REV.

E

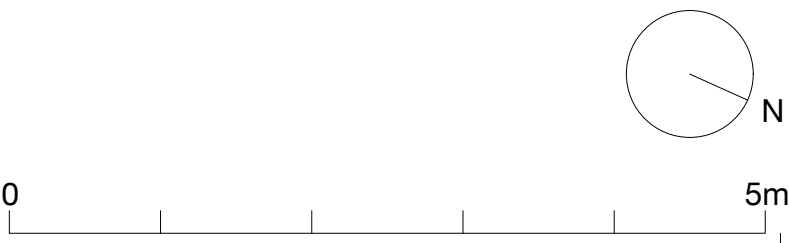



26 Store Street  
London WC1E 7BT  
+44 (0) 20 7112 9069  
info@studiocharlotteharris.com  
www.studiocharlotteharris.com

NOTES

DO NOT SCALE FROM THIS DRAWING EXCEPT FOR PLANNING PURPOSES. ERRORS TO BE REPORTED IMMEDIATELY TO THE ARCHITECT. TO BE READ IN CONJUNCTION WITH ALL RELEVANT ARCHITECTS', SERVICES AND STRUCTURAL ENGINEERS' DRAWINGS. ALL EXISTING SITE AND BUILDING INFORMATION HAS BEEN COMPILED BY OTHERS. ALL DIMENSIONS TO BE VERIFIED ON SITE.

© STUDIO CHARLOTTE HARRIS

- LEGEND
- ASSUMED BOUNDARY LINE
  - WALL REMOVAL
  - OTHER REMOVAL
  - NOT PART OF CURRENT LBC APPLICATION

REVISIONS

R.	DATE	DESCRIPTION	DRAWN/CHECK
-	22.08.23	ISSUED FOR INFO	AC/CH
A	16.12.24	ISSUED FOR LBC	AC/CH

PROJECT NUMBER  
German Historical Institute 198  
17 Bloomsbury Square

STATUS  
Listed Building Consent

DRAWING NAME  
Removals – Second Floor Plan

SCALE FORMAT  
1:50 / 1:100 A1 / A3


DRAWING NUMBER REV.  
SCH-198-05-2000 A

REMOVAL OF ASSUMED  
NON-ORIGINAL PARTITION WALL

REMOVAL OF EXISTING KITCHEN



ASSUMED BOUNDARY LINE OF 17 BLOOMSBURY SQ

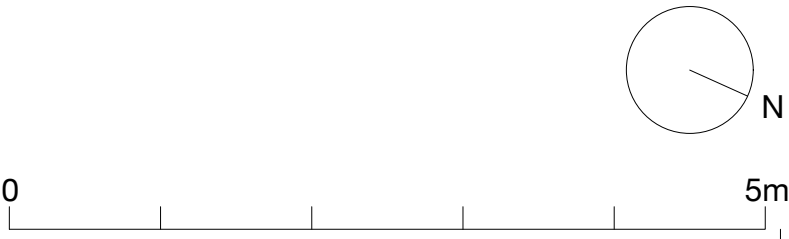

26 Store Street  
London WC1E 7BT  
+44 (0) 20 7112 9069  
info@studiocharlotteharris.com  
www.studiocharlotteharris.com

NOTES

DO NOT SCALE FROM THIS DRAWING EXCEPT FOR PLANNING PURPOSES. ERRORS TO BE REPORTED IMMEDIATELY TO THE ARCHITECT. TO BE READ IN CONJUNCTION WITH ALL RELEVANT ARCHITECTS', SERVICES AND STRUCTURAL ENGINEERS' DRAWINGS. ALL EXISTING SITE AND BUILDING INFORMATION HAS BEEN COMPILED BY OTHERS. ALL DIMENSIONS TO BE VERIFIED ON SITE.

© STUDIO CHARLOTTE HARRIS

LEGEND

WALL REMOVAL

OTHER REMOVAL

REVISIONS			
R.	DATE	DESCRIPTION	DRAWN/CHECK
-	17.02.23	N/A	AC/CH
A	28.02.23	ISSUED FOR APPROVAL	AC/CH
B	07.03.23	ISSUED FOR APPROVAL	AC/CH
C	10.03.23	ISSUED FOR LBC	AC/CH
D	16.06.23	AMENDMENTS FOR LBC	AC/CH
E	22.08.23	ISSUED FOR INFO	AC/CH
F	16.12.24	ISSUED FOR LBC	AC/CH

PROJECT

German Historical Institute  
17 Bloomsbury Square

NUMBER

198

STATUS

Listed Building Consent

DRAWING NAME

Removals – Room Elevations  
R.0001 Entrance Lobby

SCALE

1:25 / 1:50

FORMAT


A1 / A3

DRAWING NUMBER


SCH-198-05-0001

REV.


F

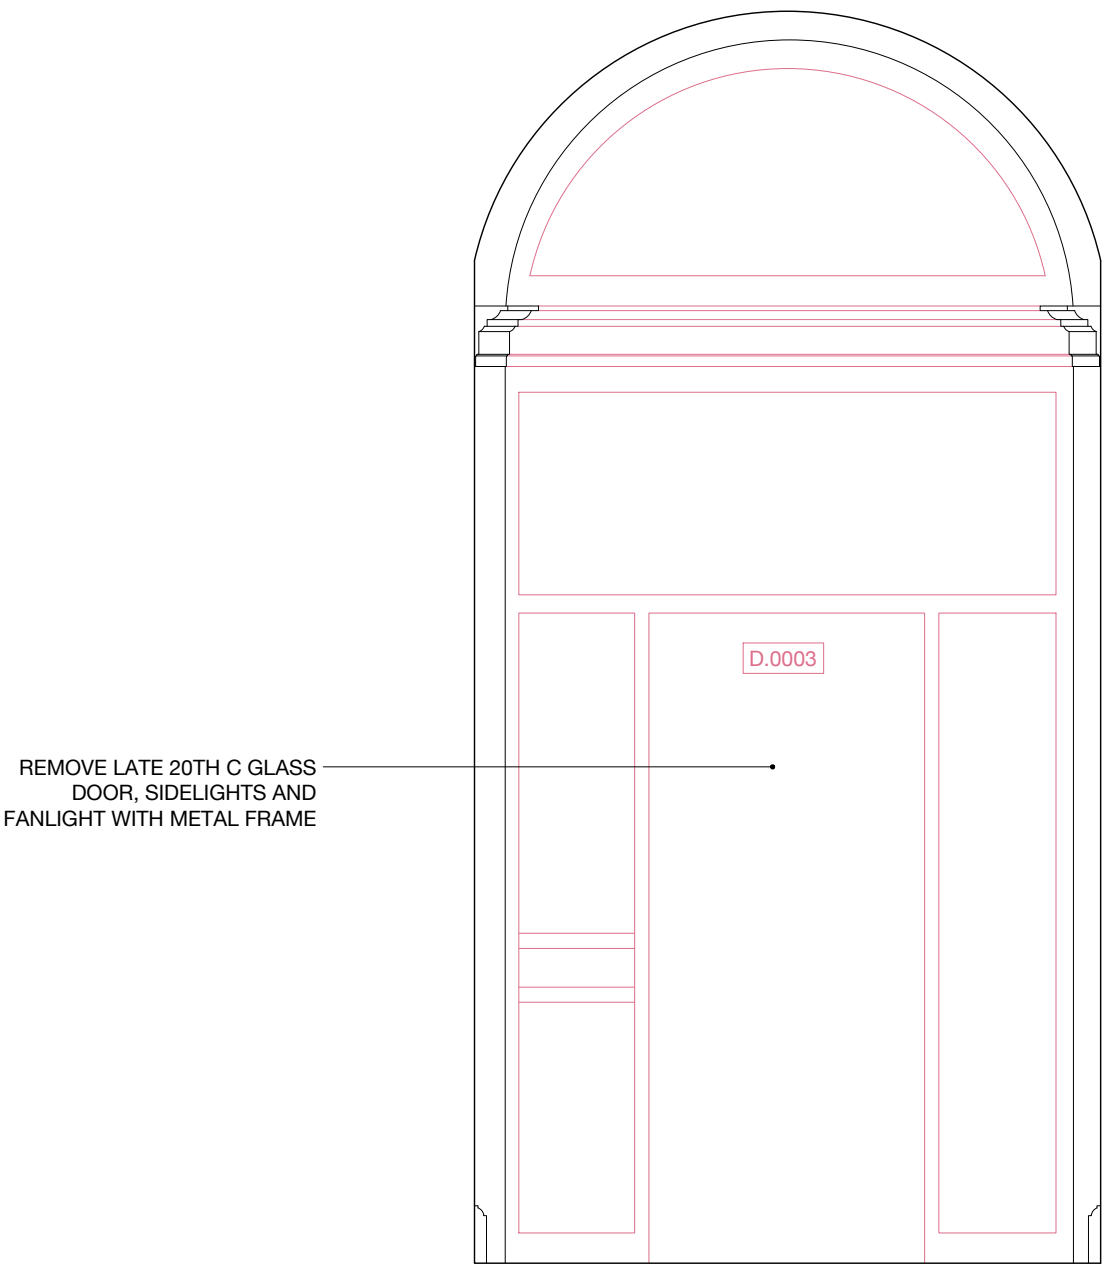


R.0001 | Elevation 1

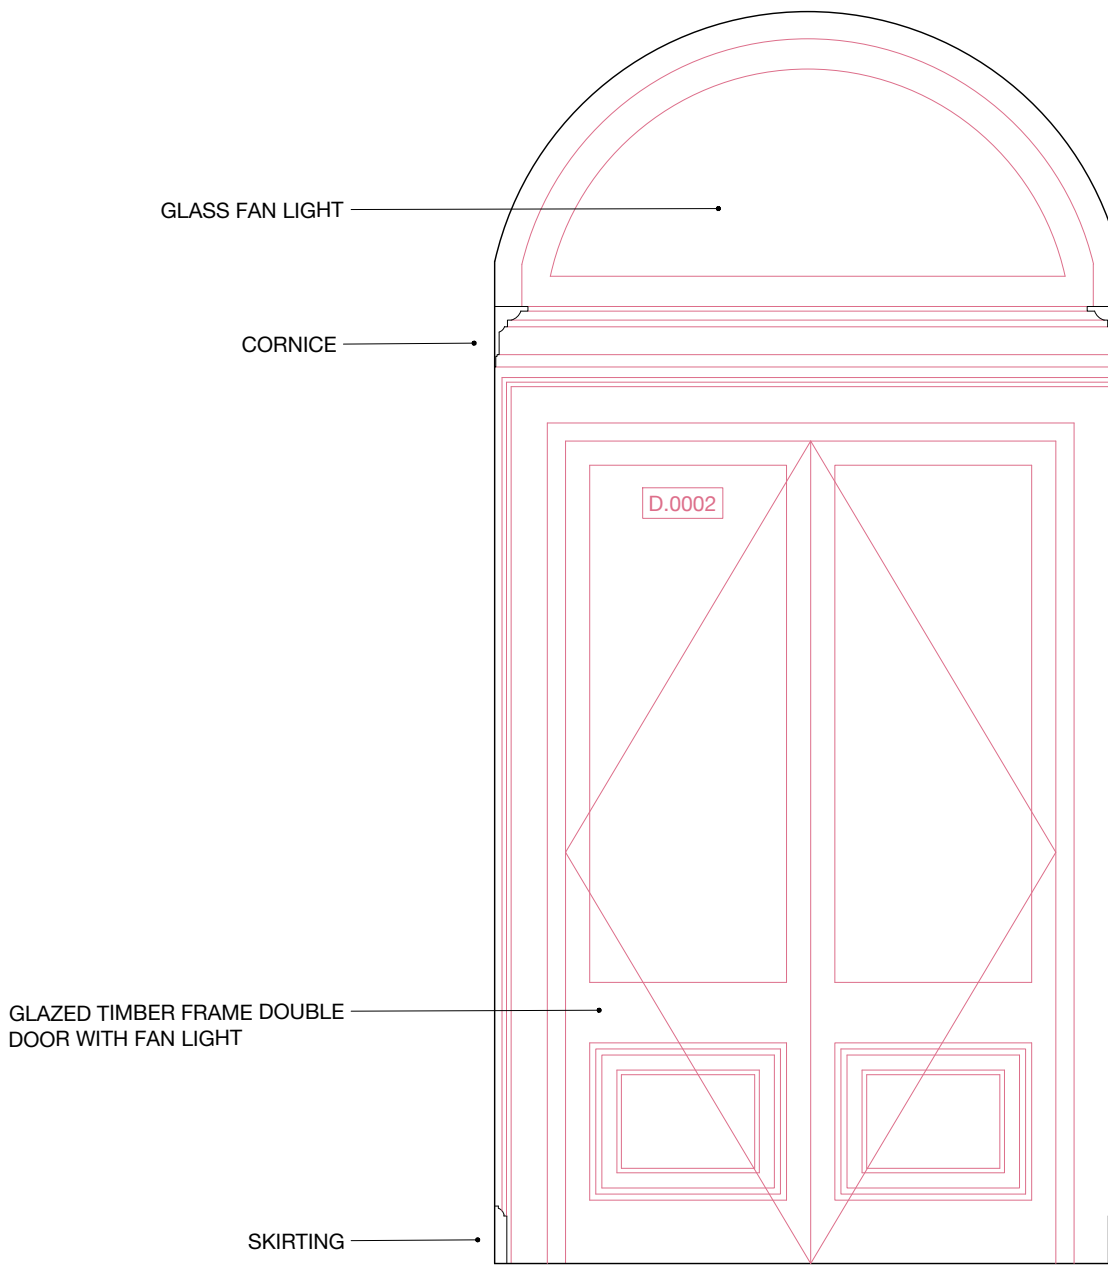

R.0001 | Elevation 3

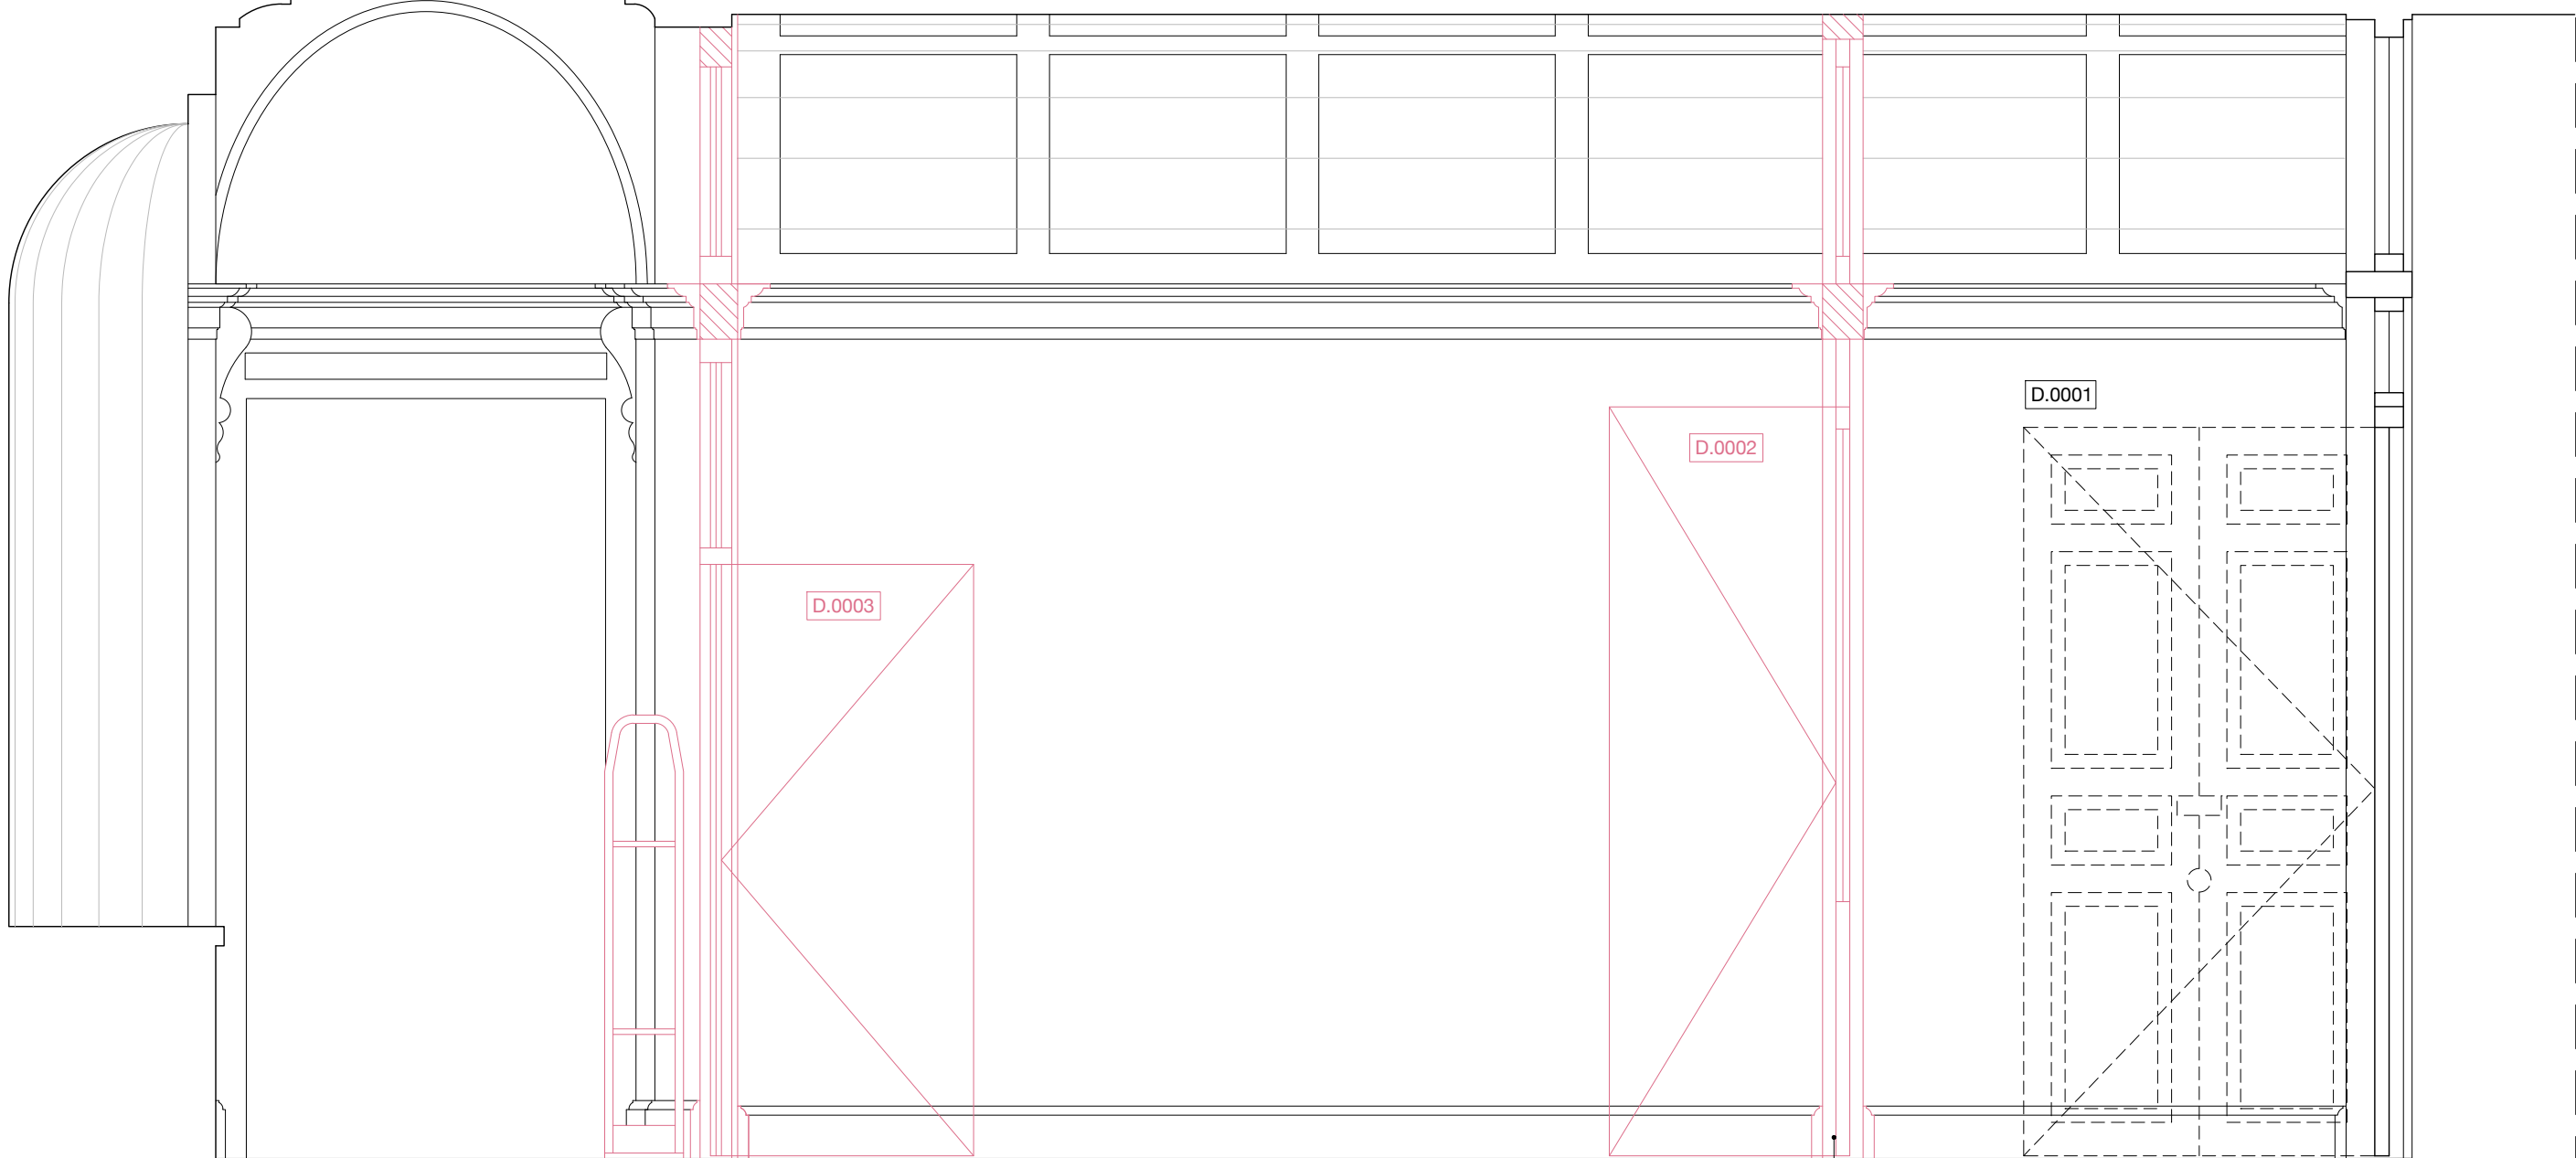

R.0001 | Elevation 2

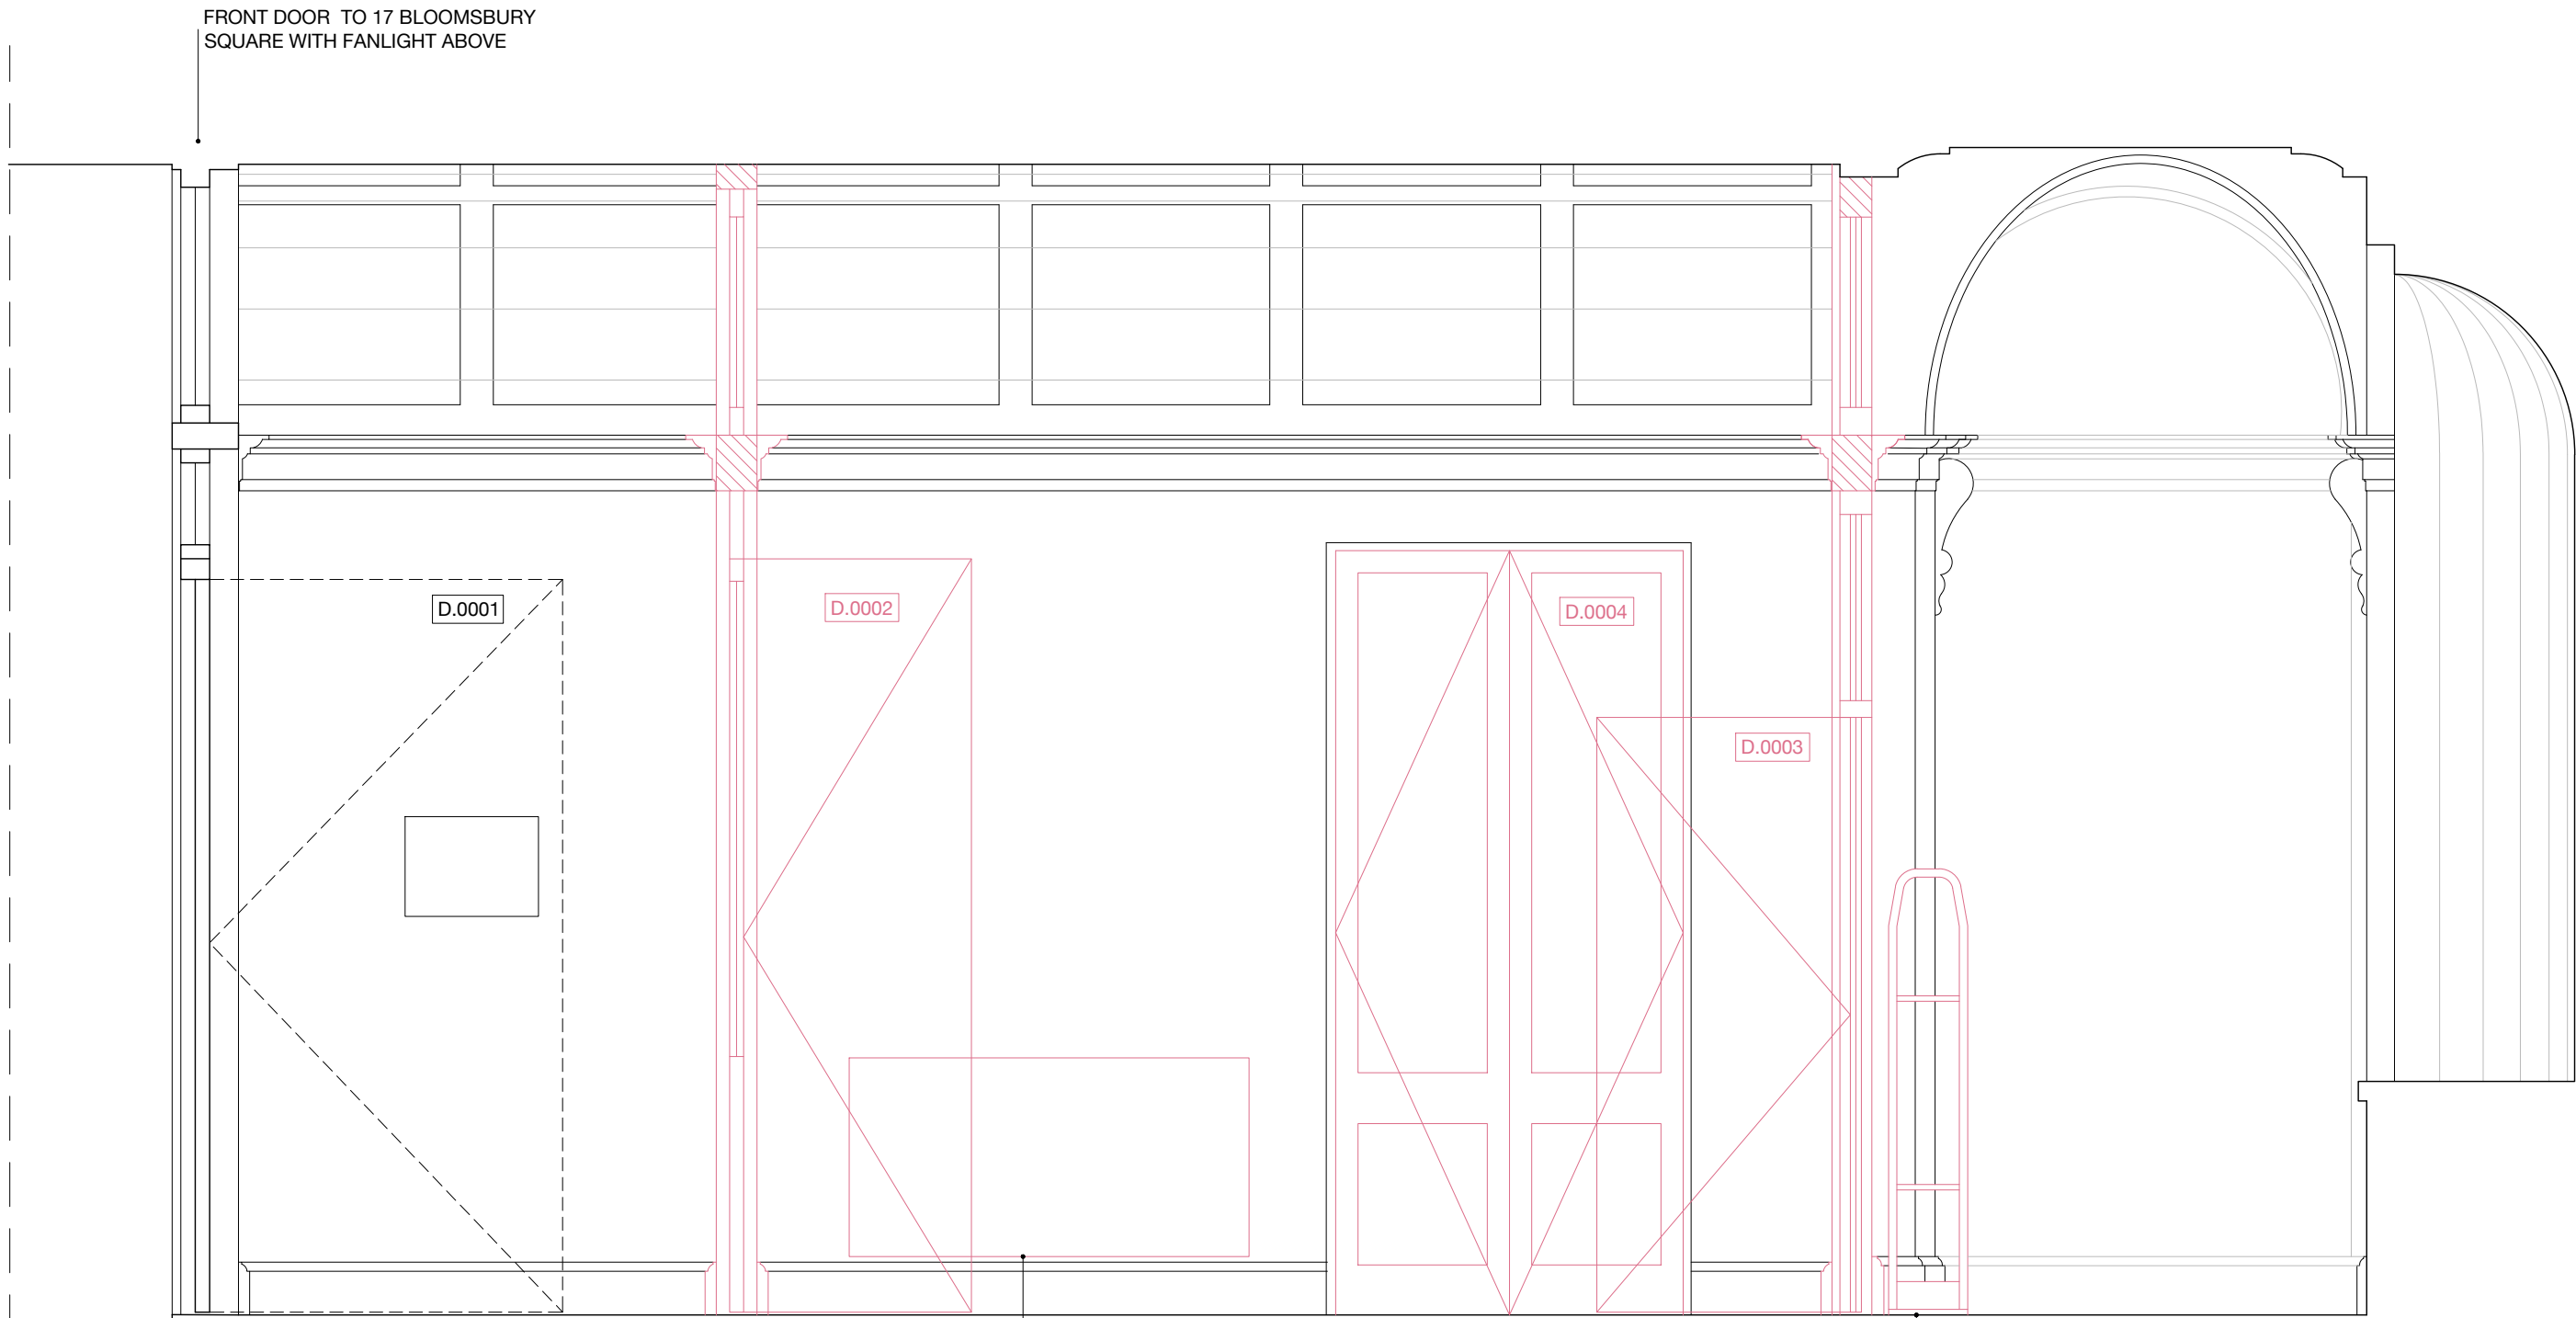

R.0001 | Elevation 4

NOTES :

ALL SKIRTING TO BE RETAINED  
TAKE UP EXISTING FLOOR FINISHES INCLUDING UNDERLAY AND CHIPBOARD SUB-BASE, PROTECT AND RETAIN ORIGINAL FLOOR BOARDS UNDERNEATH.

REFER TO M&E DRAWINGS AND SPECIFICATION FOR DEMOLITION / REMOVALS ASSOCIATED WITH SERVICES, INCLUDING HEATING AND AC.

REFER TO LIGHTING DESIGNERS DRAWINGS AND SPECIFICATION FOR DEMOLITION/ REMOVALS ASSOCIATED WITH LIGHTING.

REFER TO ENGINEER'S DRAWINGS AND SPECIFICATION FOR DEMOLITION ASSOCIATED WITH INSERTION OF NEW OPENINGS & STRUCTURE

0 5m

26 Store Street  
London WC1E 7BT  
+44 (0) 20 7112 9069  
info@studiocharlotteharris.com  
www.studiocharlotteharris.com

NOTES

DO NOT SCALE FROM THIS DRAWING EXCEPT FOR PLANNING PURPOSES. ERRORS TO BE REPORTED IMMEDIATELY TO THE ARCHITECT. TO BE READ IN CONJUNCTION WITH ALL RELEVANT ARCHITECTS', SERVICES AND STRUCTURAL ENGINEERS' DRAWINGS. ALL EXISTING SITE AND BUILDING INFORMATION HAS BEEN COMPILED BY OTHERS. ALL DIMENSIONS TO BE VERIFIED ON SITE.

© STUDIO CHARLOTTE HARRIS

LEGEND

WALL REMOVAL

OTHER REMOVAL

REVISIONS			
R.	DATE	DESCRIPTION	DRAWN/CHECK
-	17.02.23	N/A	AC/CH
A	28.02.23	ISSUED FOR APPROVAL	AC/CH
B	07.03.23	ISSUED FOR APPROVAL	AC/CH
C	10.03.23	ISSUED FOR LBC	AC/CH
D	16.06.23	AMENDMENTS FOR LBC	AC/CH
E	22.08.23	ISSUED FOR INFO	AC/CH
F	16.12.24	ISSUED FOR LBC	AC/CH

PROJECT

German Historical Institute  
17 Bloomsbury Square

NUMBER

198

STATUS

Listed Building Consent

DRAWING NAME

Removals – Room Elevations  
R.0002 Reception

SCALE

1:25 / 1:50

FORMAT





A1 / A3

DRAWING NUMBER

SCH-198-05-0002

REV.

F

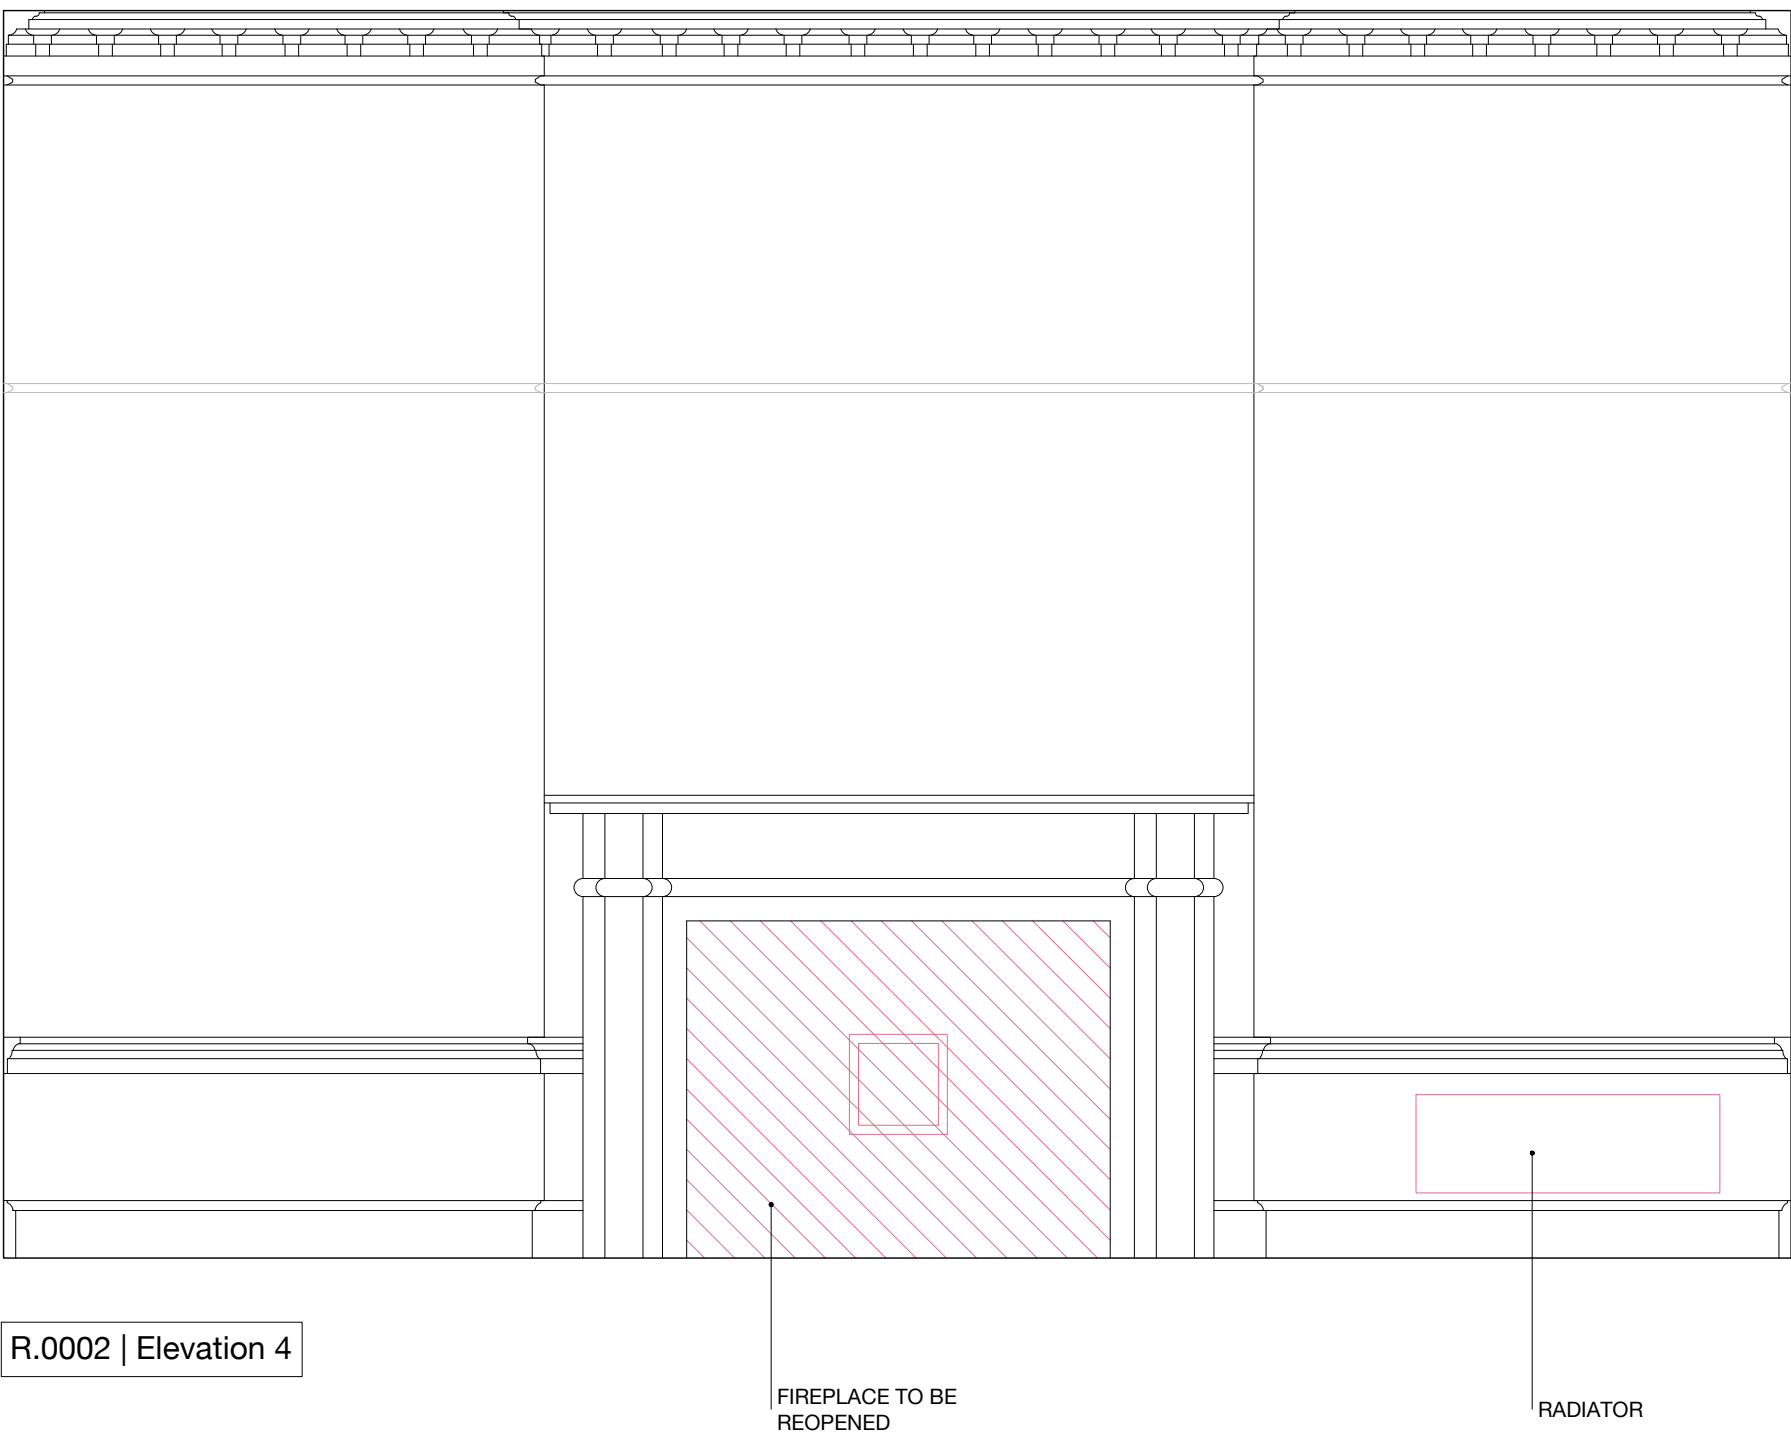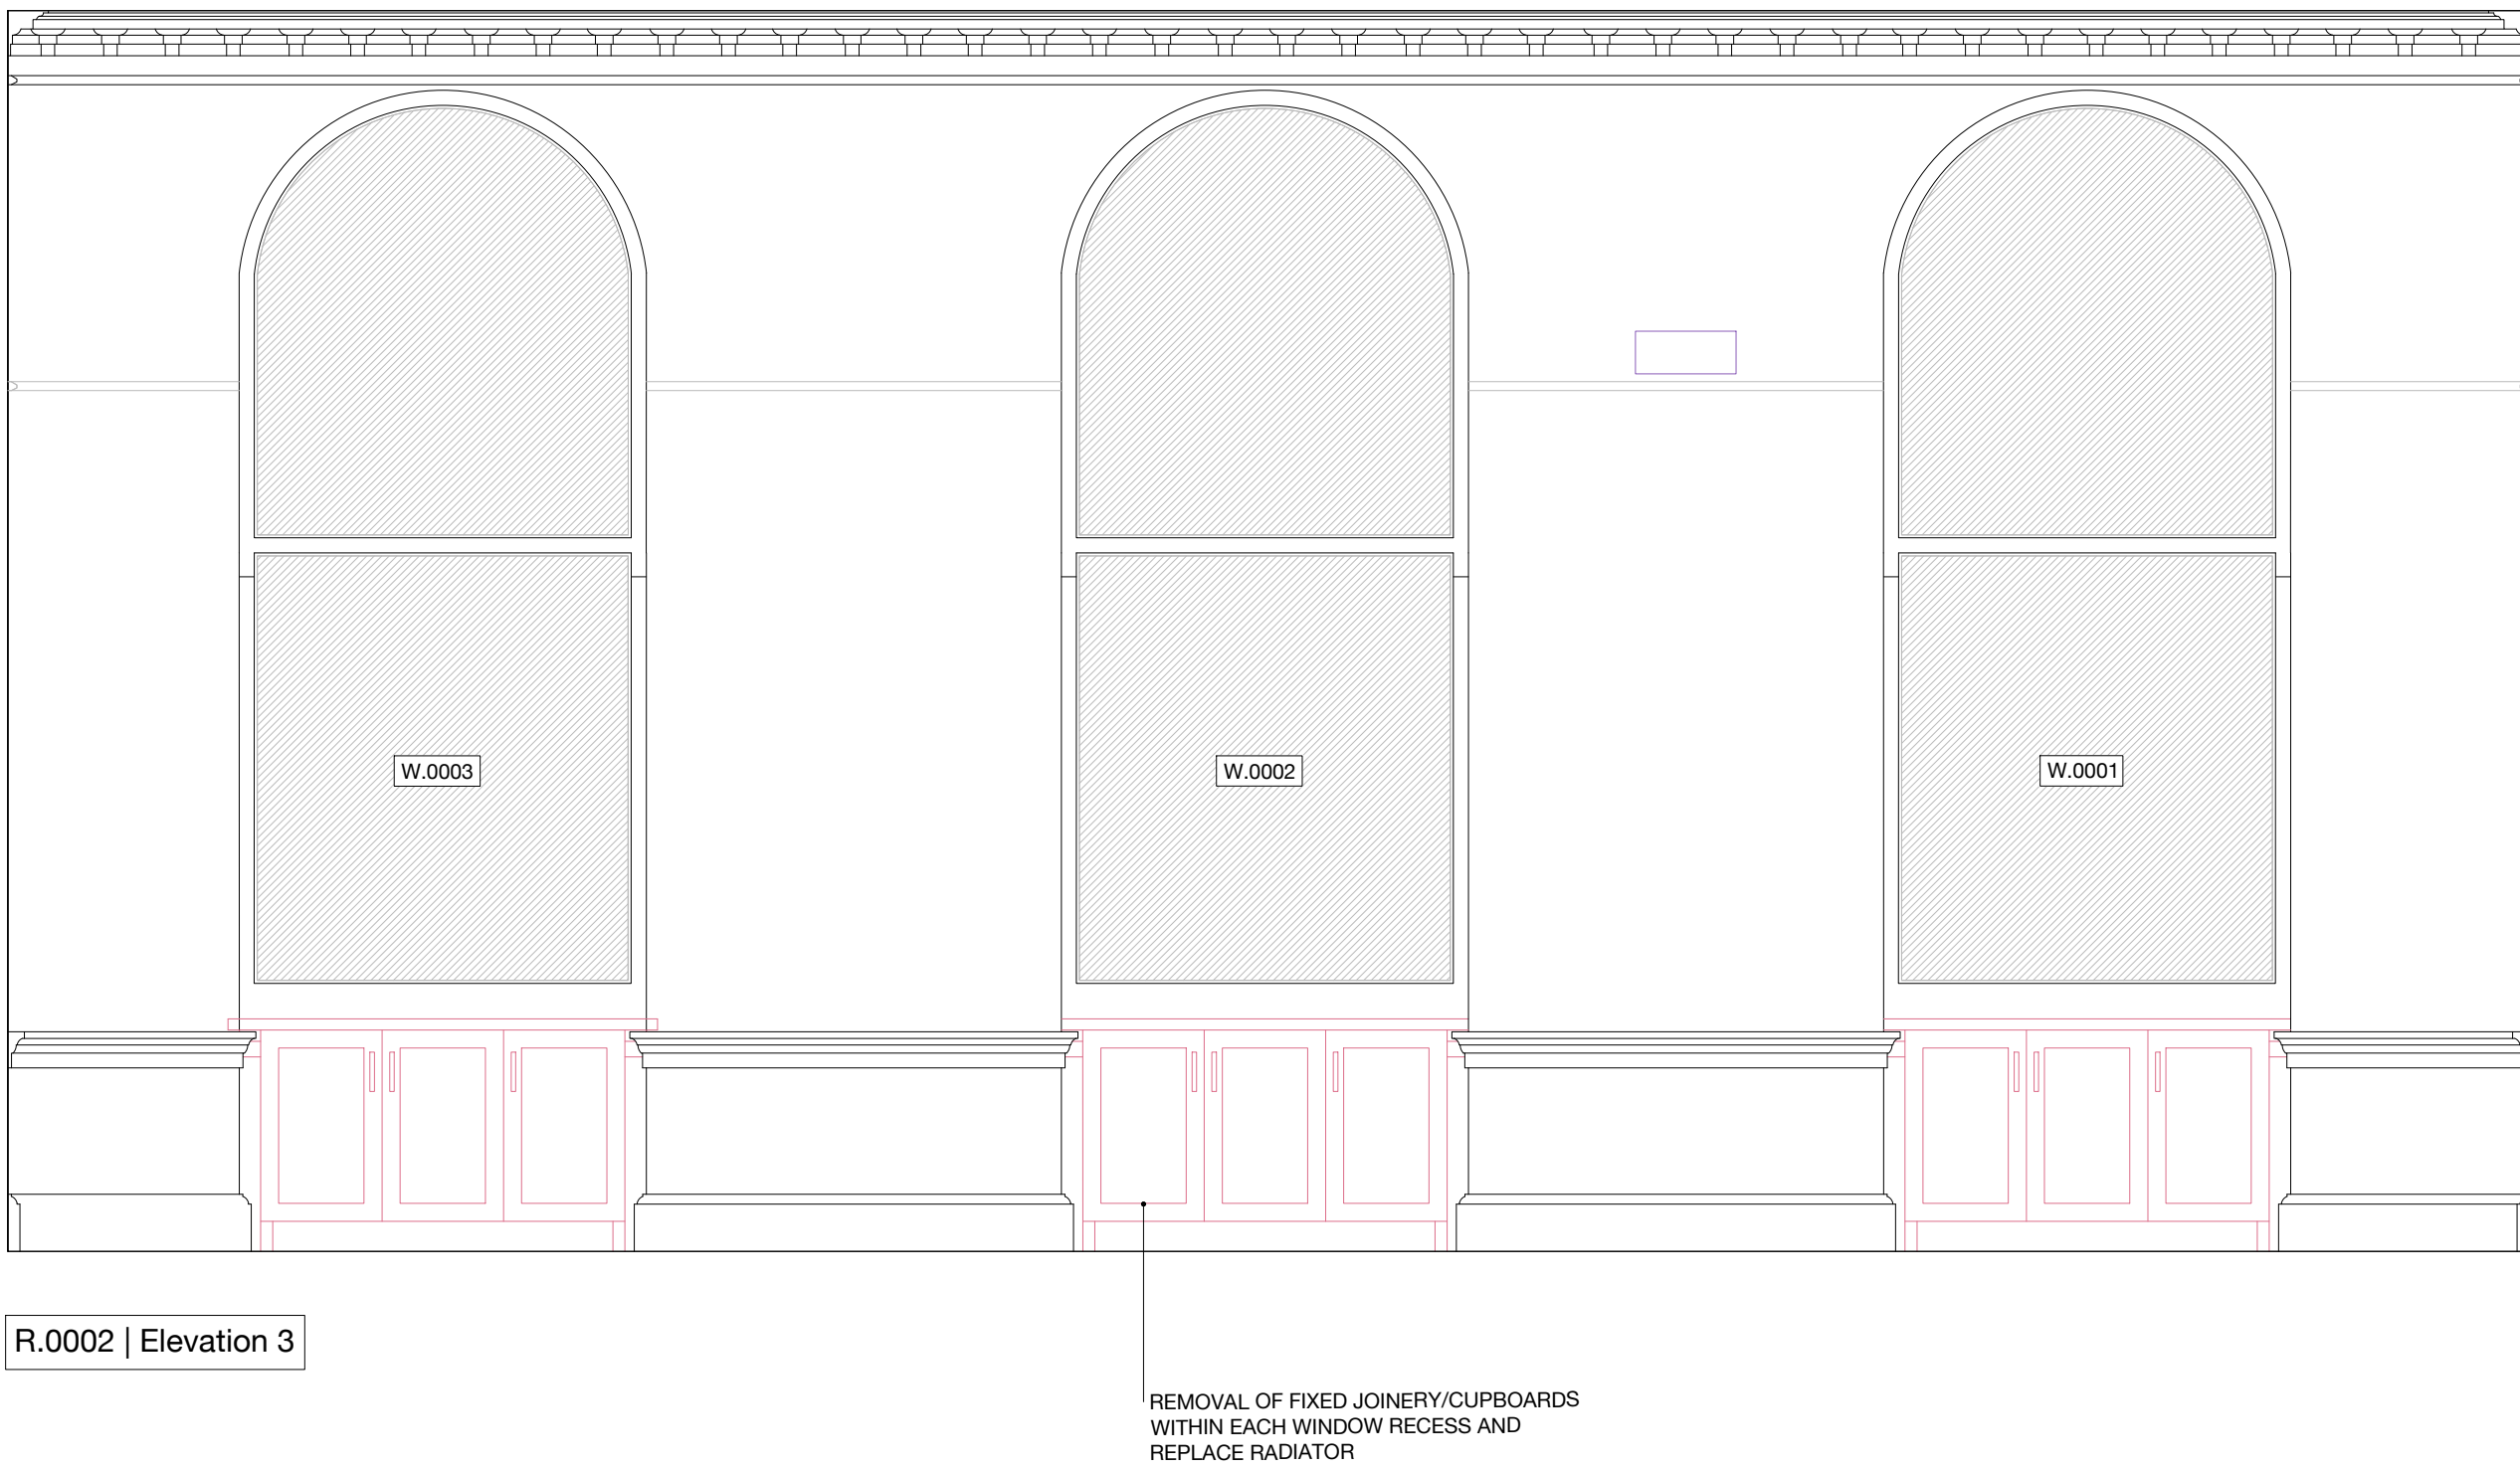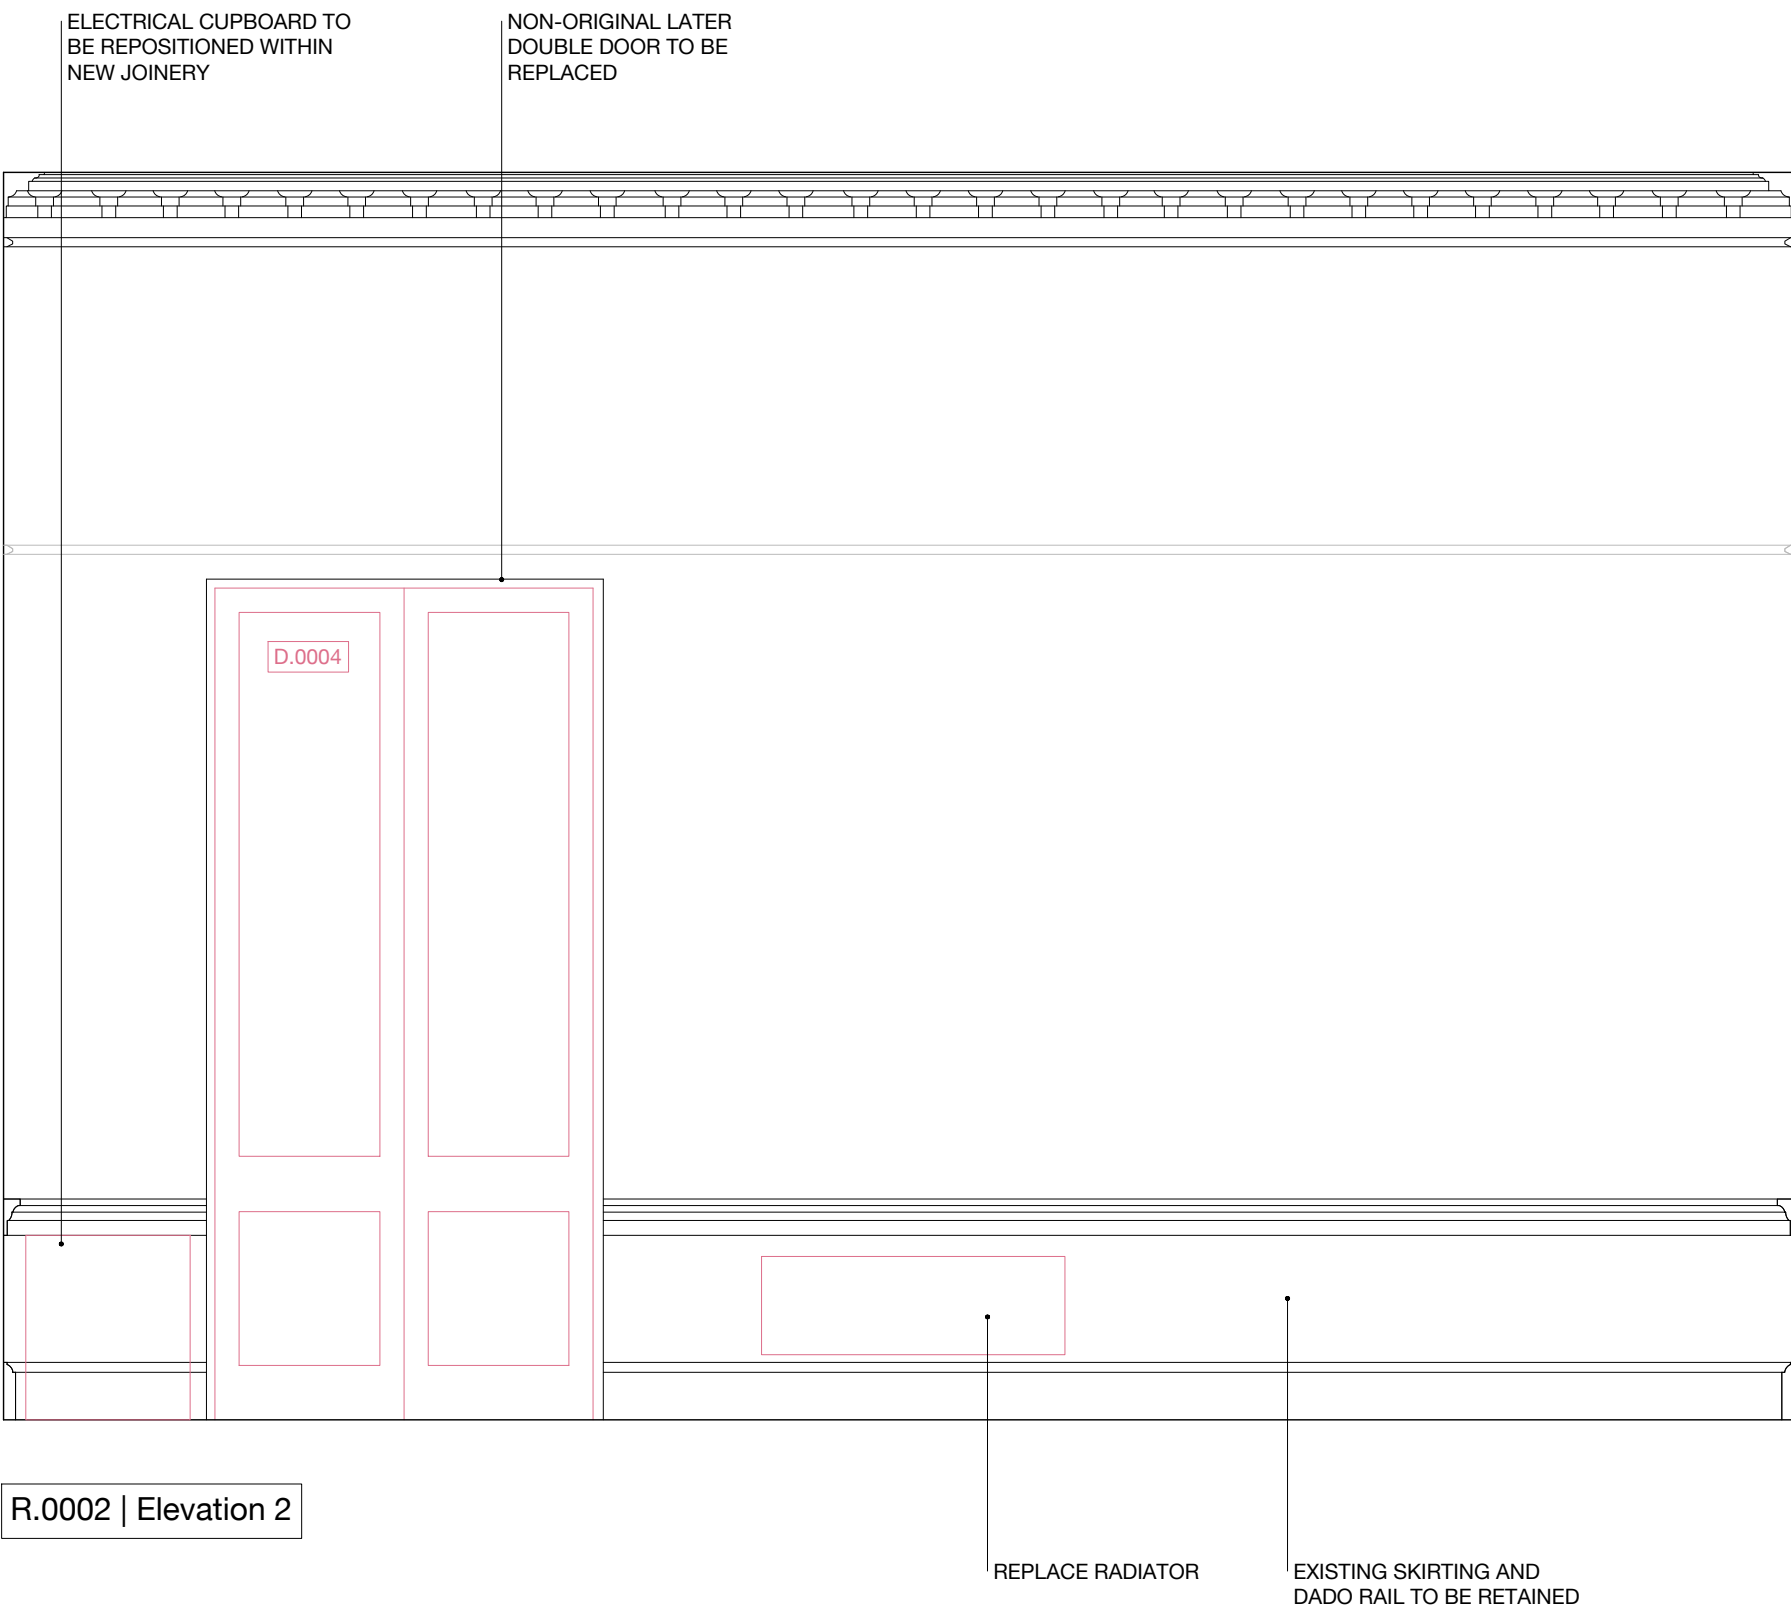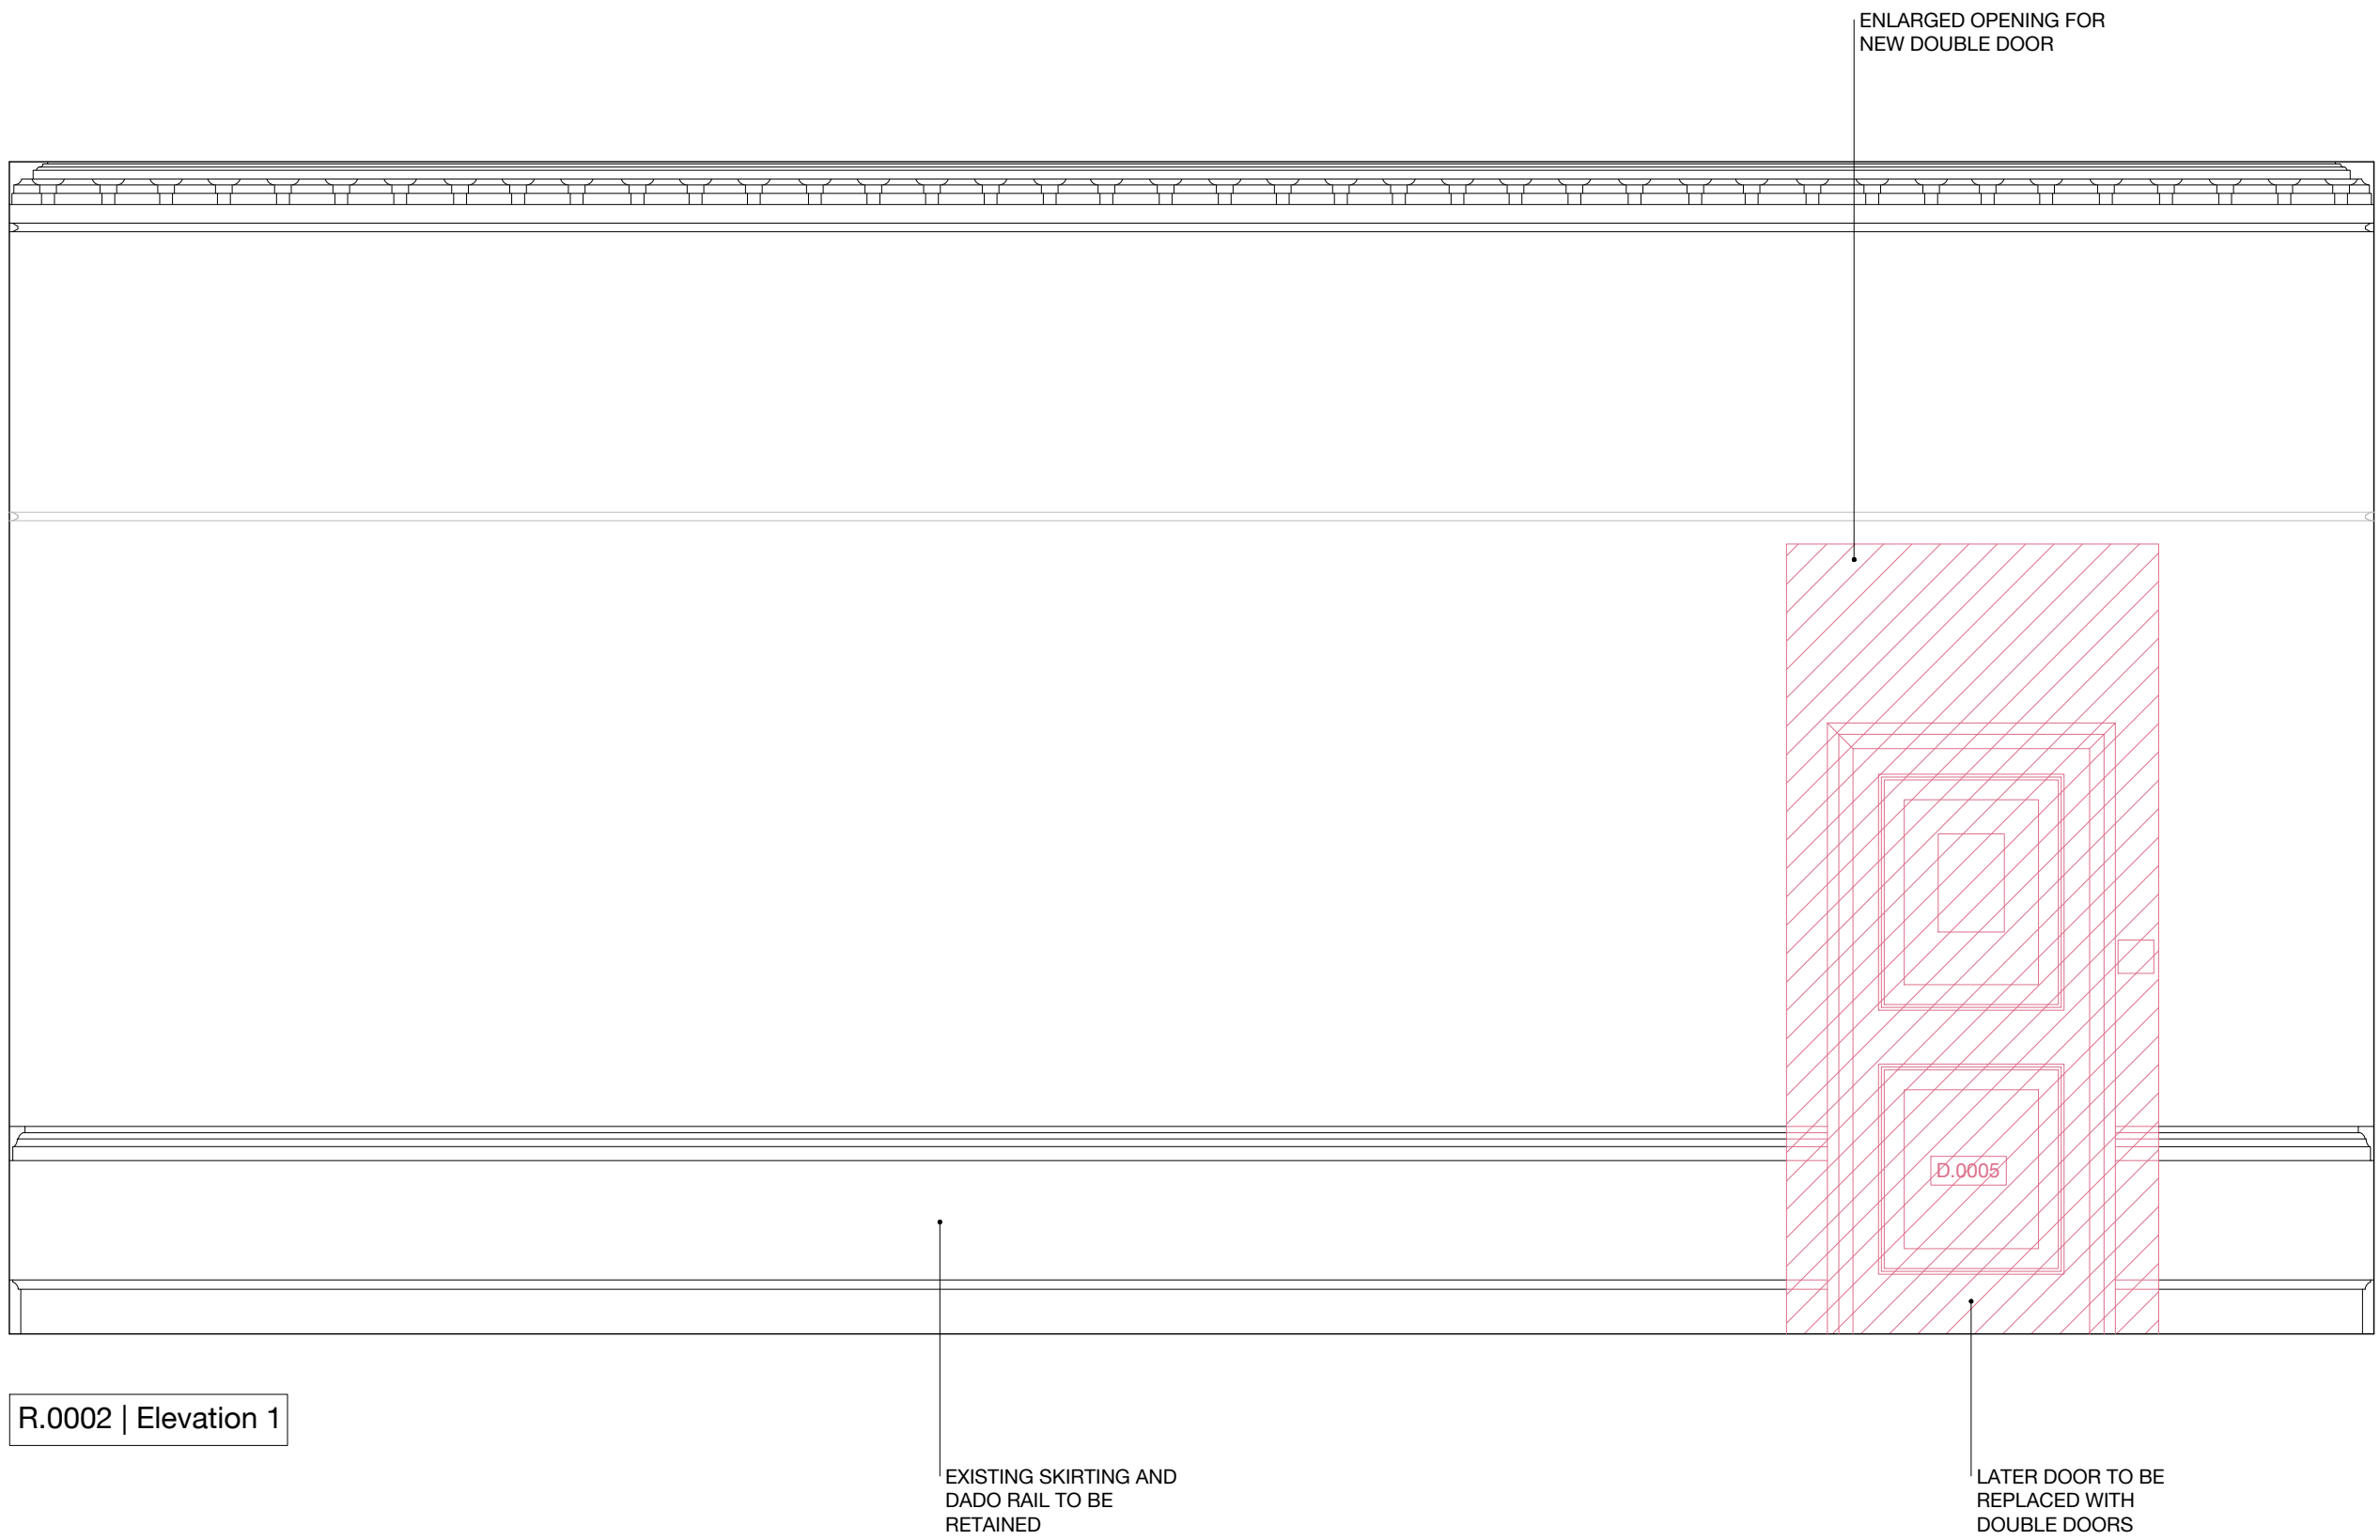

0 5m



26 Store Street  
London WC1E 7BT  
+44 (0) 20 7112 9069  
info@studiocharlotteharris.com  
www.studiocharlotteharris.com

NOTES

DO NOT SCALE FROM THIS DRAWING EXCEPT FOR PLANNING PURPOSES. ERRORS TO BE REPORTED IMMEDIATELY TO THE ARCHITECT. TO BE READ IN CONJUNCTION WITH ALL RELEVANT ARCHITECTS', SERVICES AND STRUCTURAL ENGINEERS' DRAWINGS. ALL EXISTING SITE AND BUILDING INFORMATION HAS BEEN COMPILED BY OTHERS. ALL DIMENSIONS TO BE VERIFIED ON SITE.

© STUDIO CHARLOTTE HARRIS

LEGEND

WALL REMOVAL

OTHER REMOVAL

REVISIONS			
R.	DATE	DESCRIPTION	DRAWN/CHECK
-	17.02.23	N/A	AC/CH
A	28.02.23	ISSUED FOR APPROVAL	AC/CH
B	07.03.23	ISSUED FOR APPROVAL	AC/CH
C	10.03.23	ISSUED FOR LBC	AC/CH
D	16.06.23	AMENDMENTS FOR LBC	AC/CH
E	28.06.23	MINOR AMENDMENT	AC/CH
F	22.08.23	ISSUED FOR INFO	AC/CH
G	16.12.24	ISSUED FOR LBC	AC/CH

PROJECT

German Historical Institute  
17 Bloomsbury Square

NUMBER

198

STATUS

Listed Building Consent

DRAWING NAME

Removals – Room Elevations  
R.0003 Corridor

SCALE

1:25 / 1:50

FORMAT


A1 / A3

DRAWING NUMBER

SCH-198-05-0003


REV.

G

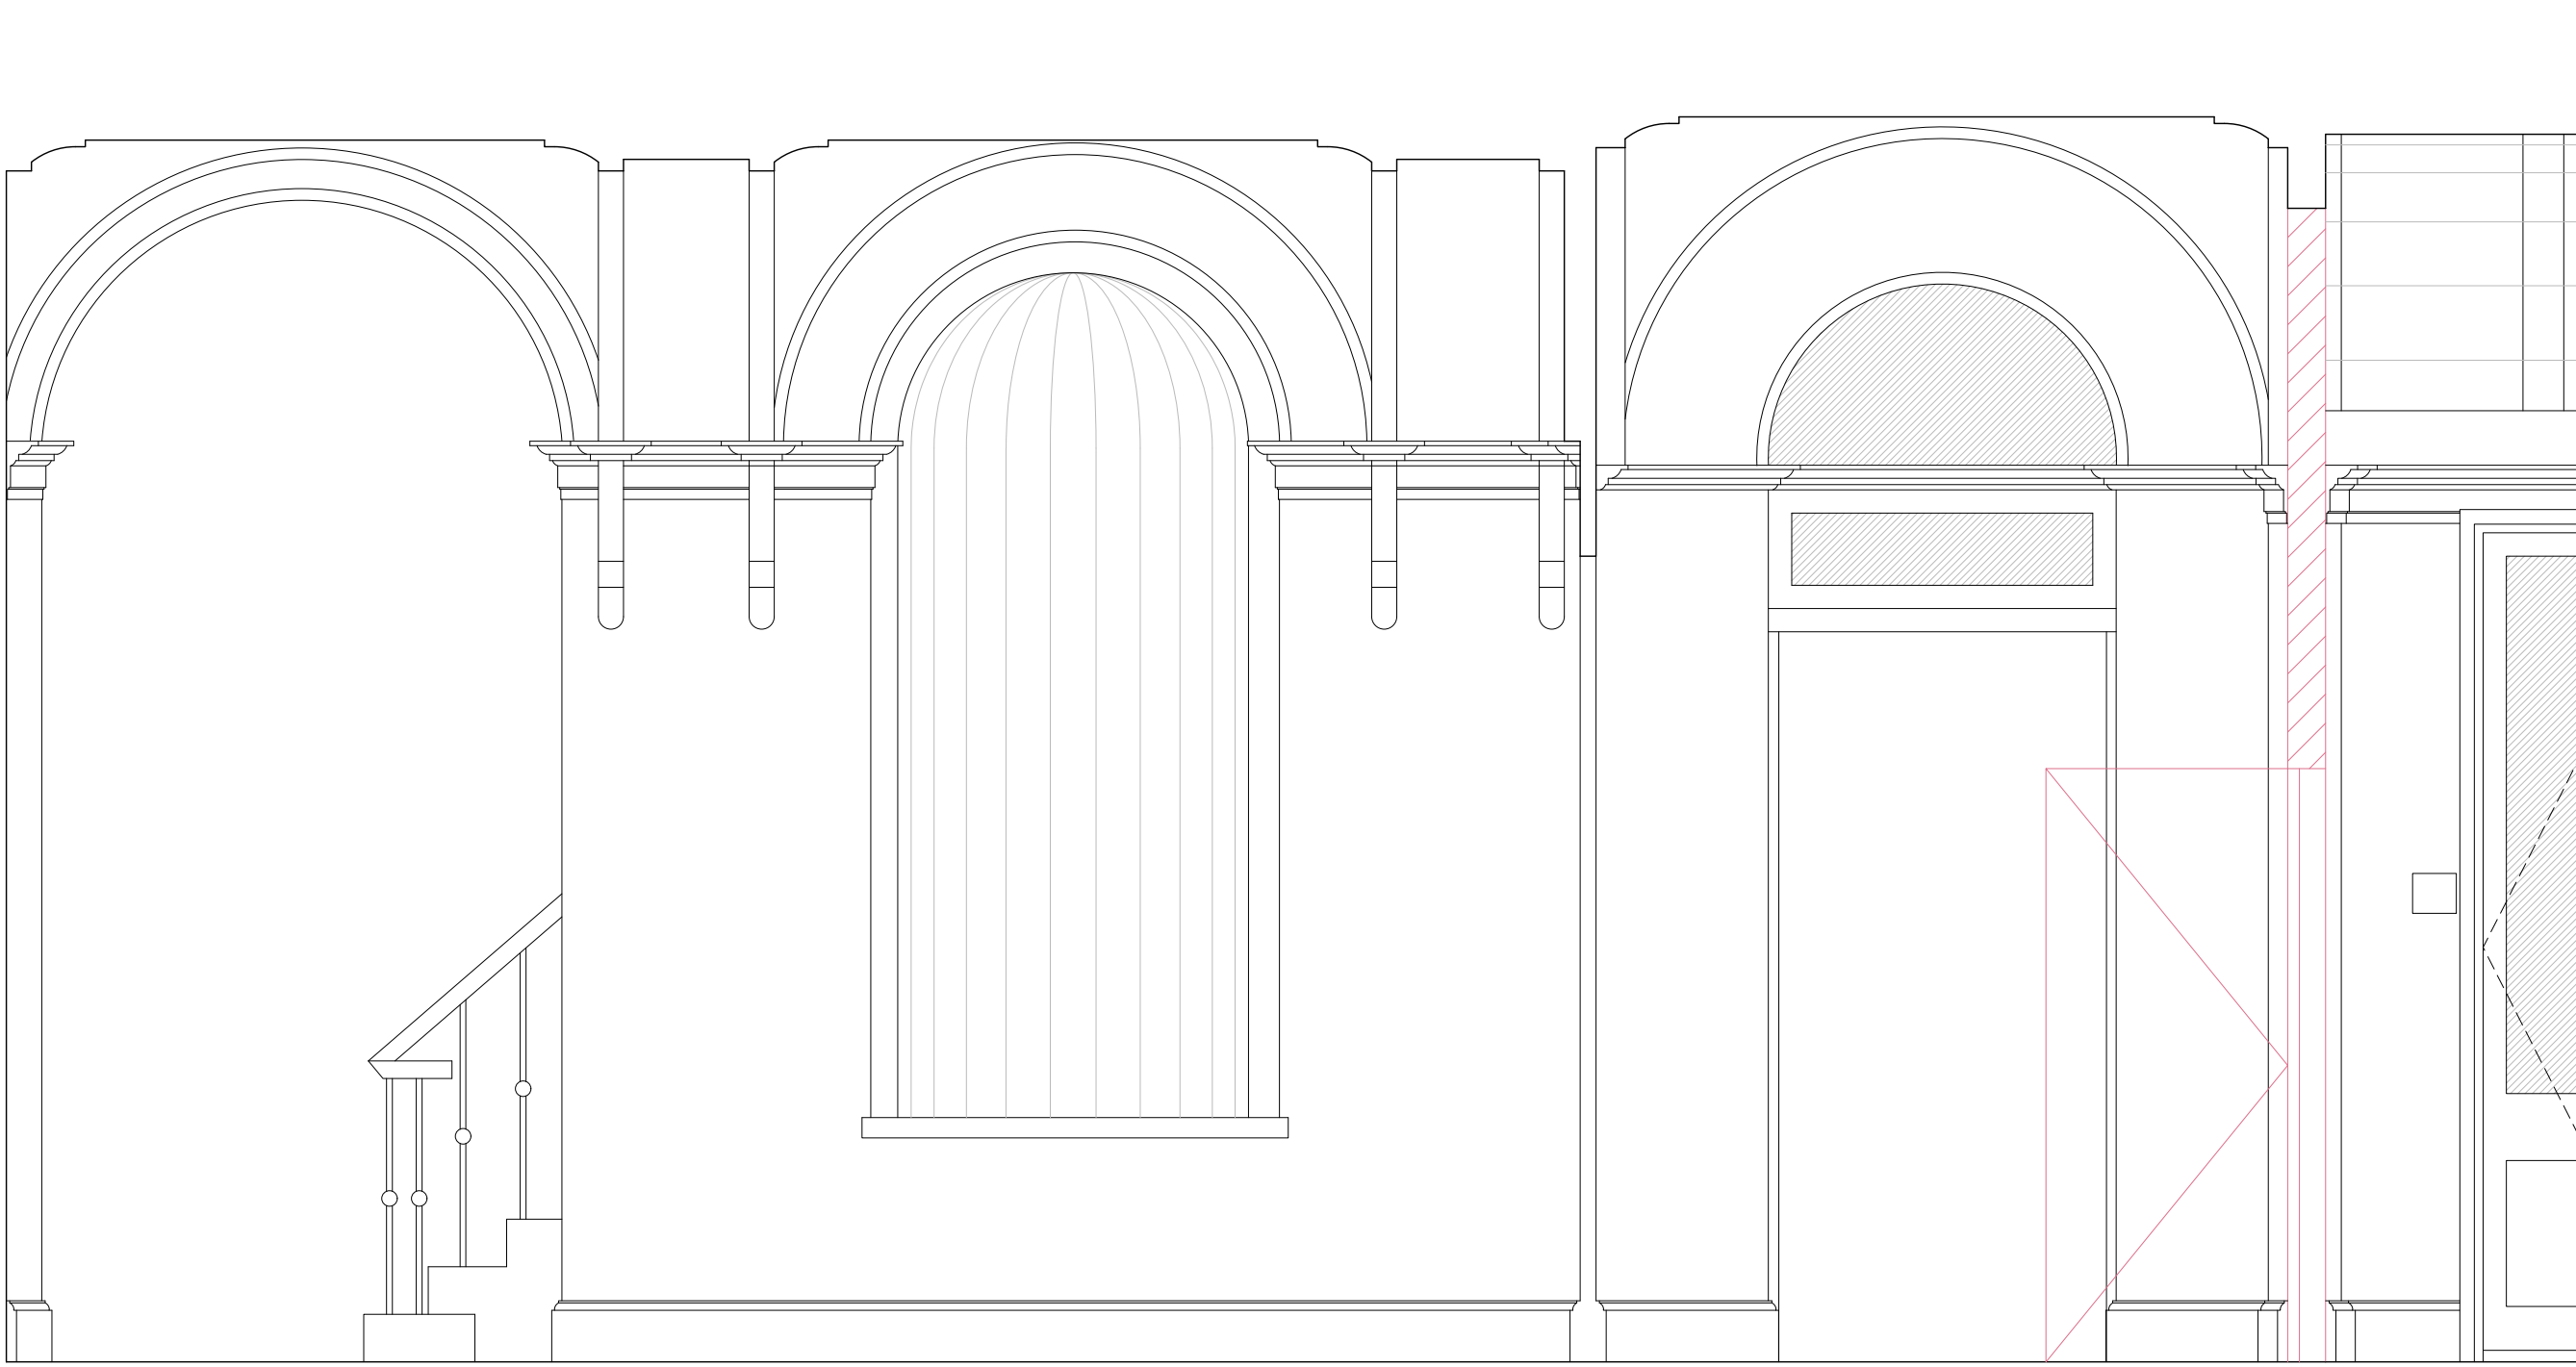


R.0003 | Elevation 1

REMOVE DOOR D.0006 AND ENLARGE  
OPENING WITHIN 20TH CENTURY  
PARTITION WALL FOR NEW OPENING

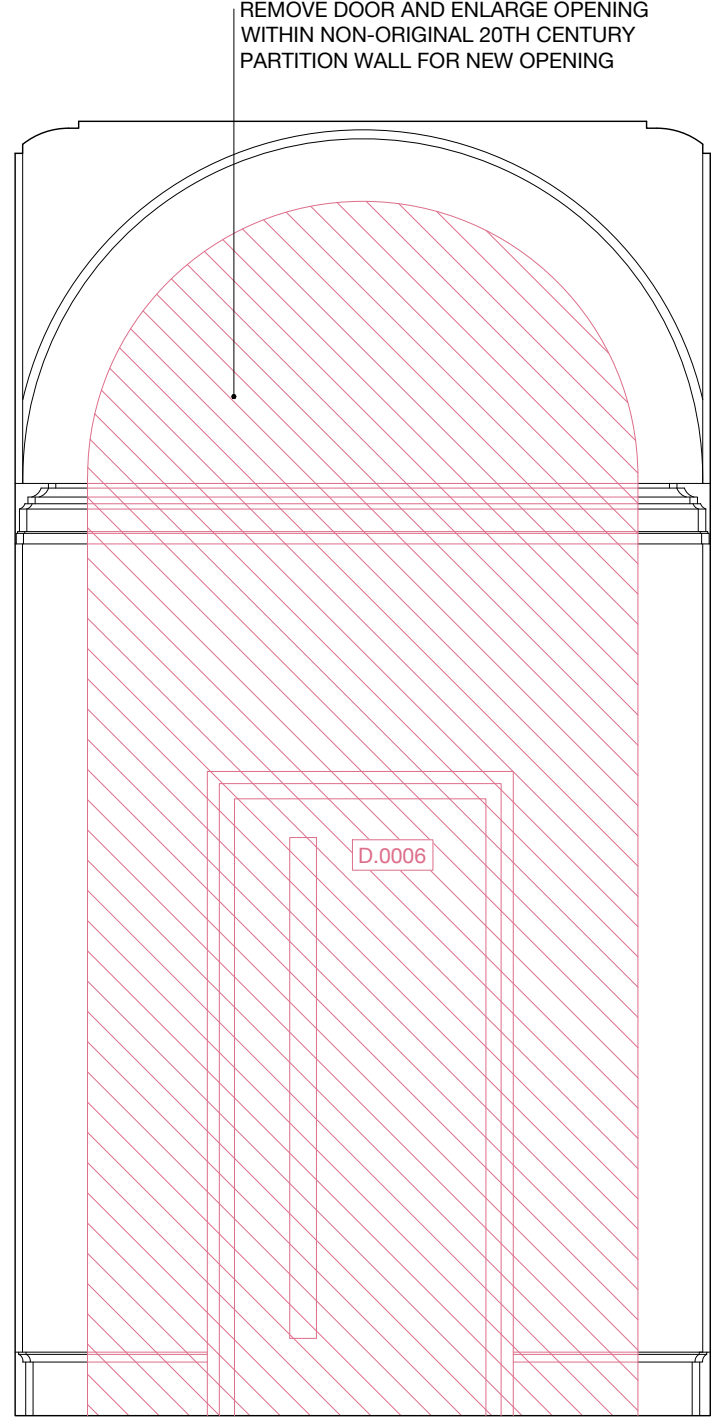


R.0003 | Elevation 2

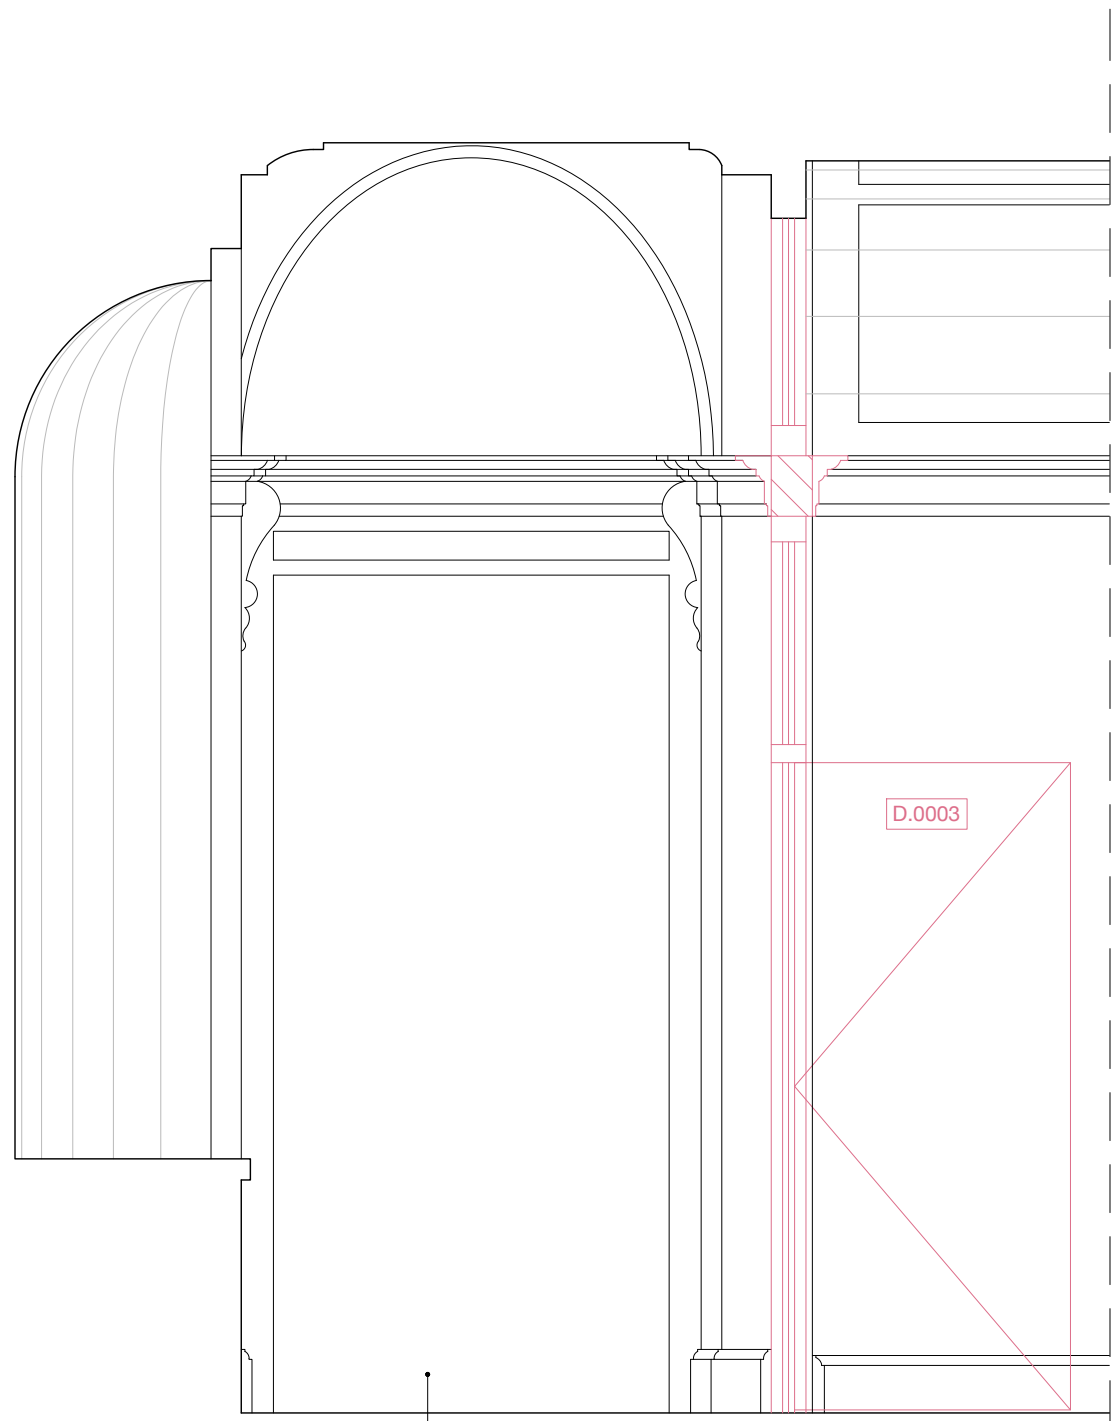

R.0003 | Elevation 5

OPENING

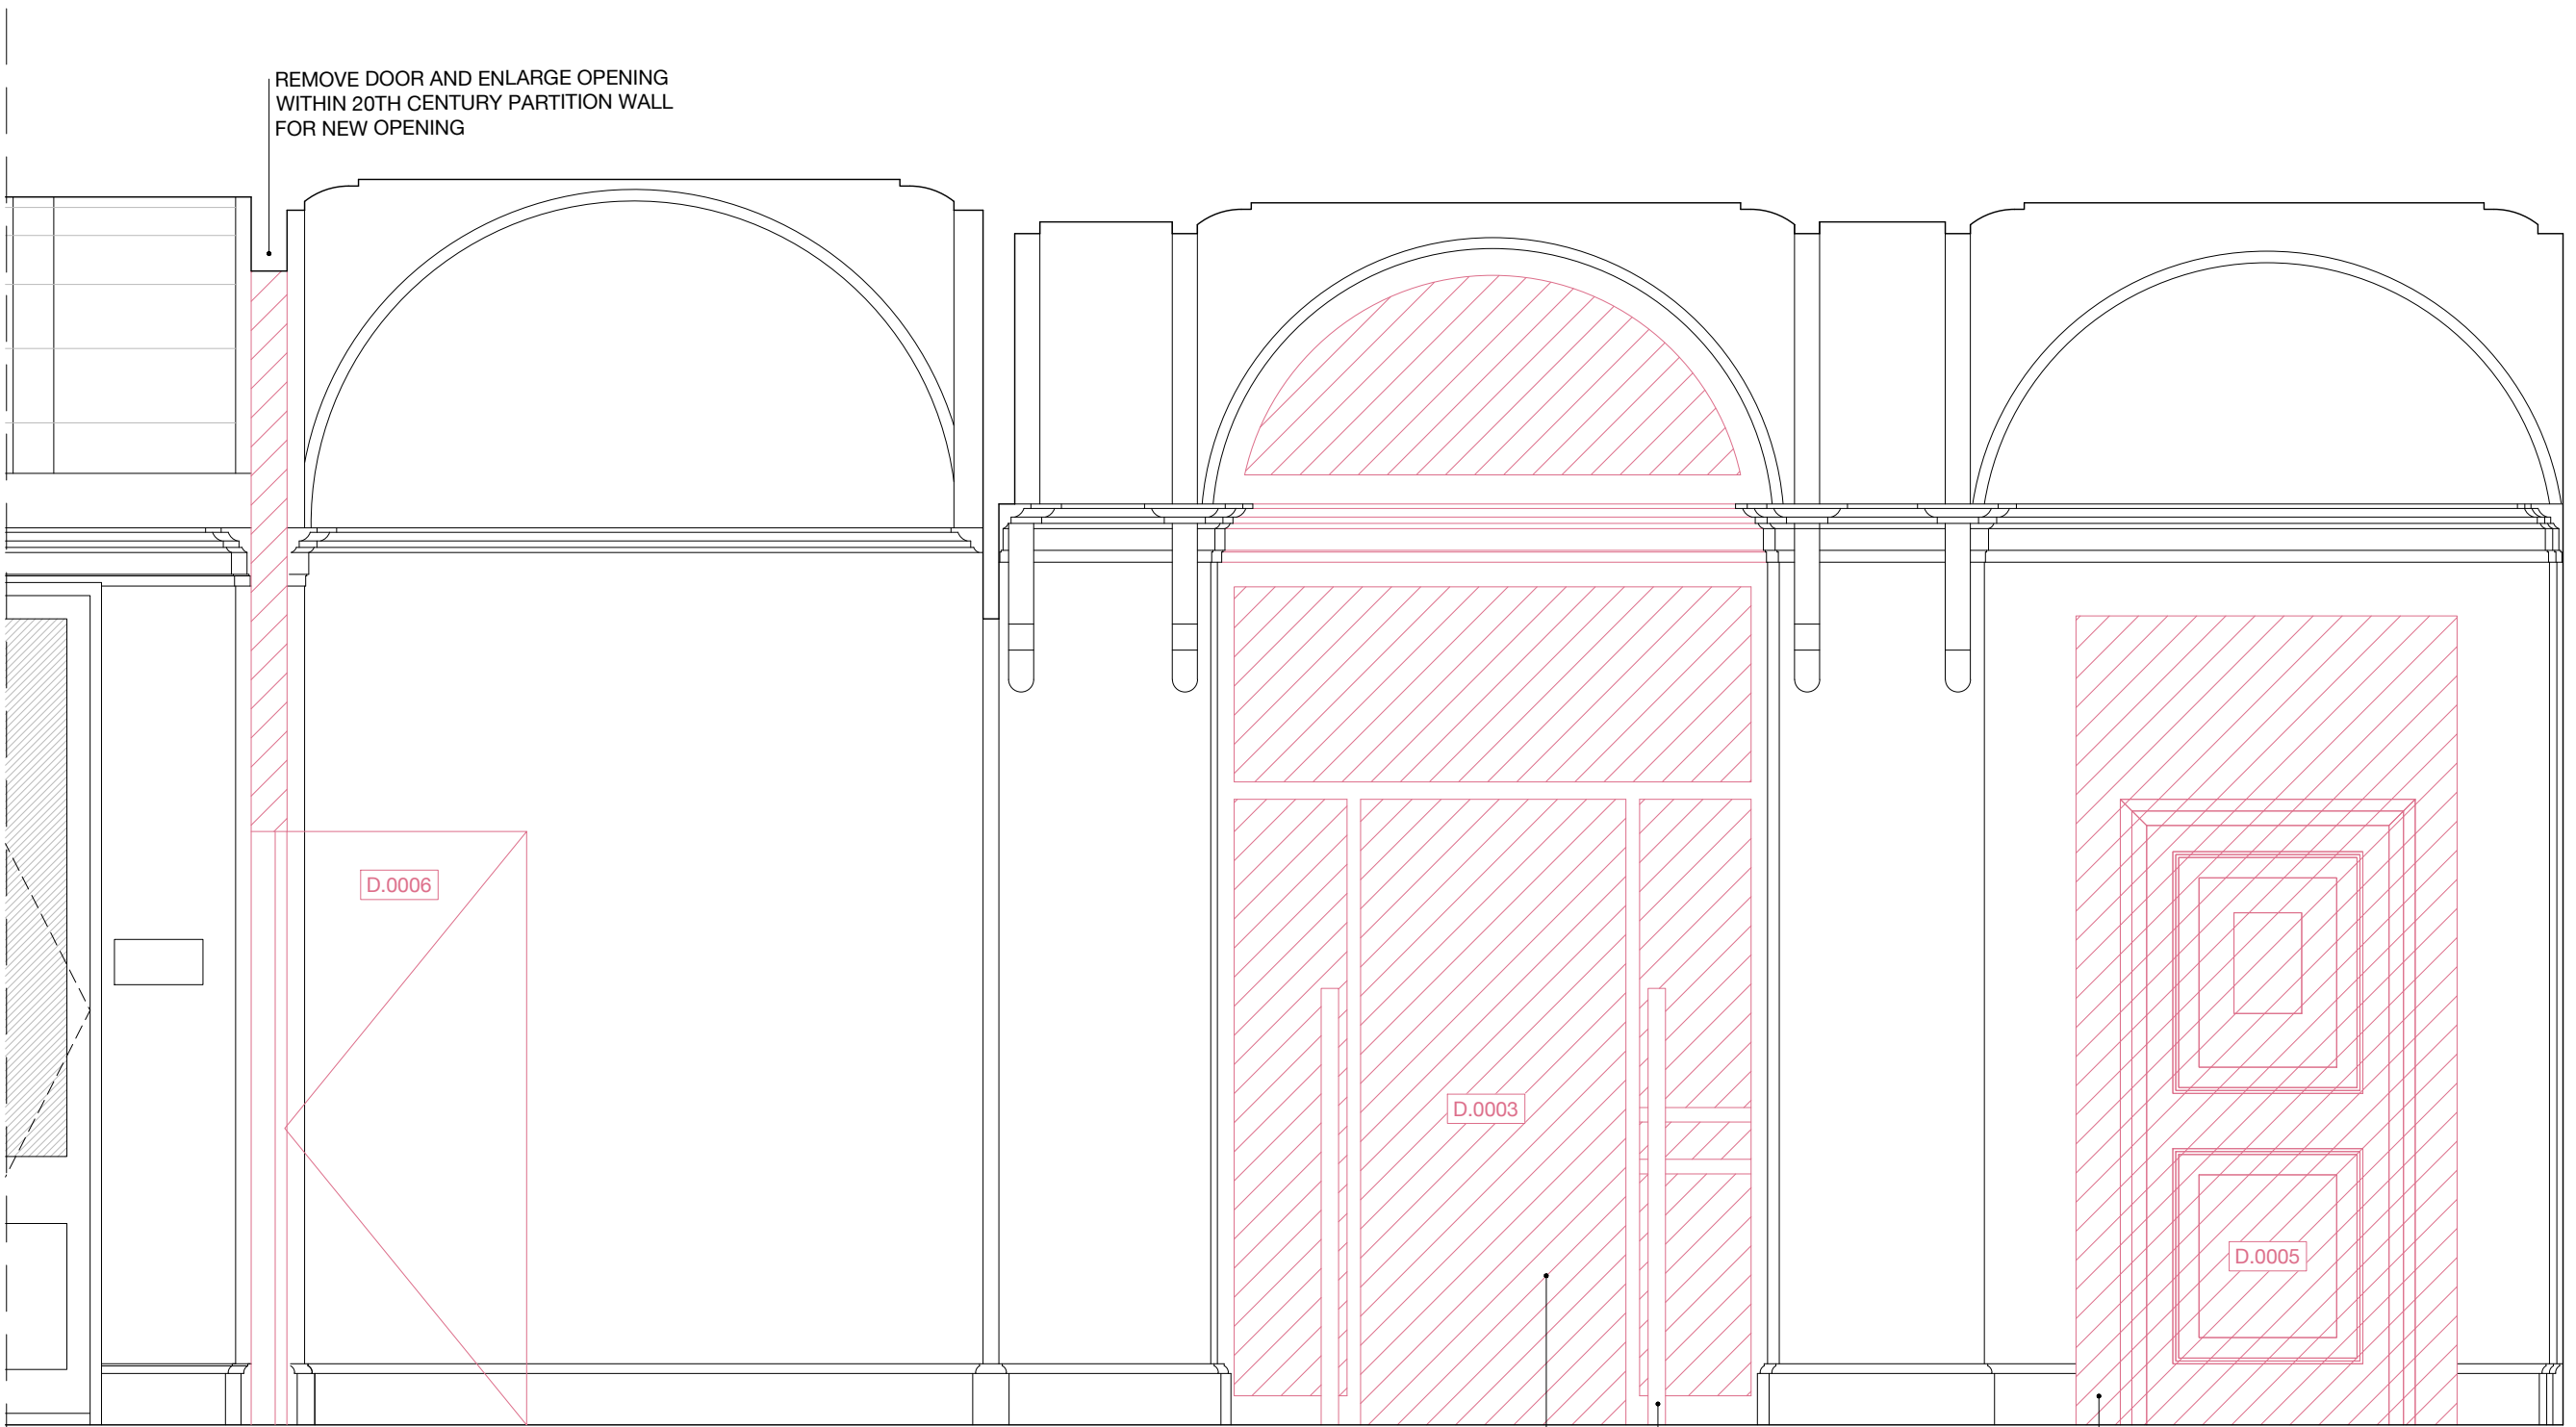


R.0003 | Elevation 3

REMOVAL OF BOOK SENSORS  
EITHER SIDE OF DOOR


REMOVAL AND REPLACEMENT OF  
METAL FRAMED GLASS DOOR

ENLARGE OPENING FOR NEW  
DOUBLE DOOR TO RECEPTION

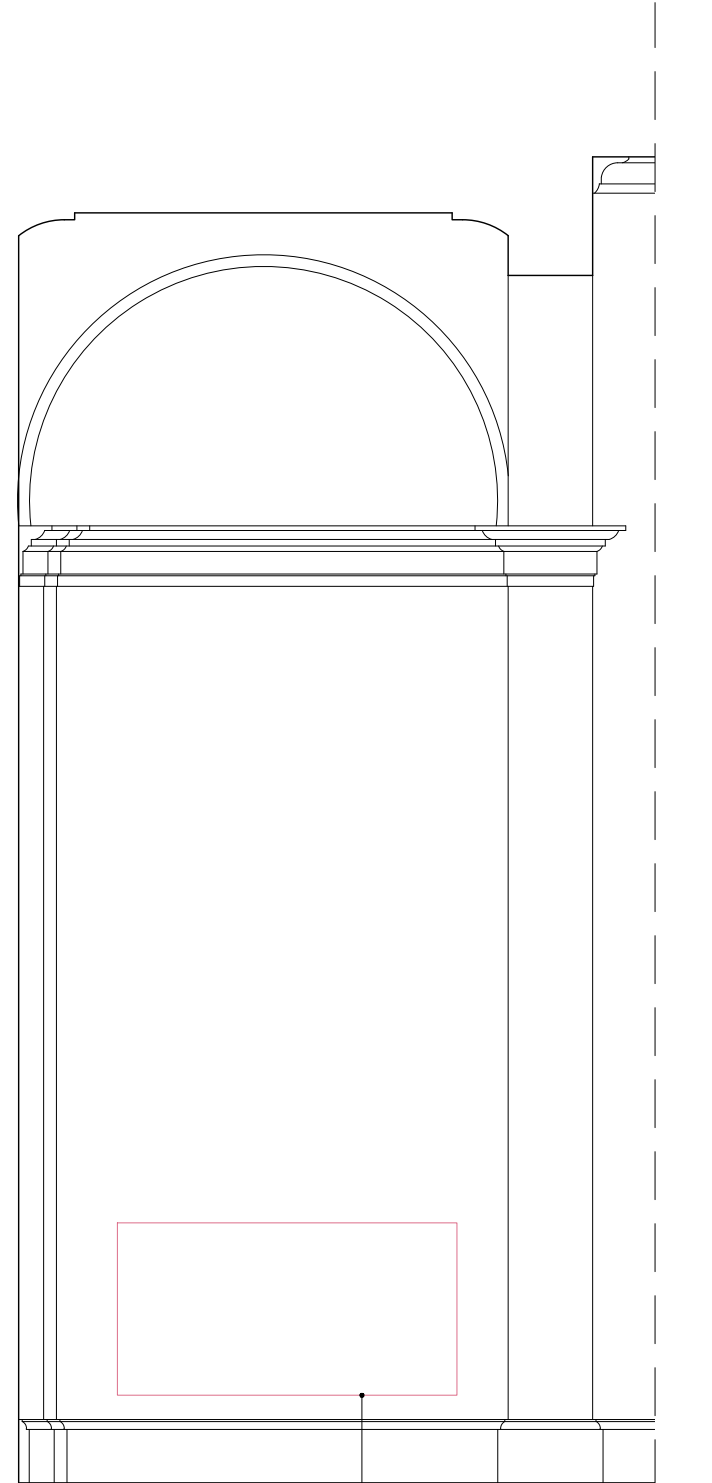

R.0003 | Elevation 4

REPLACE RADIATOR

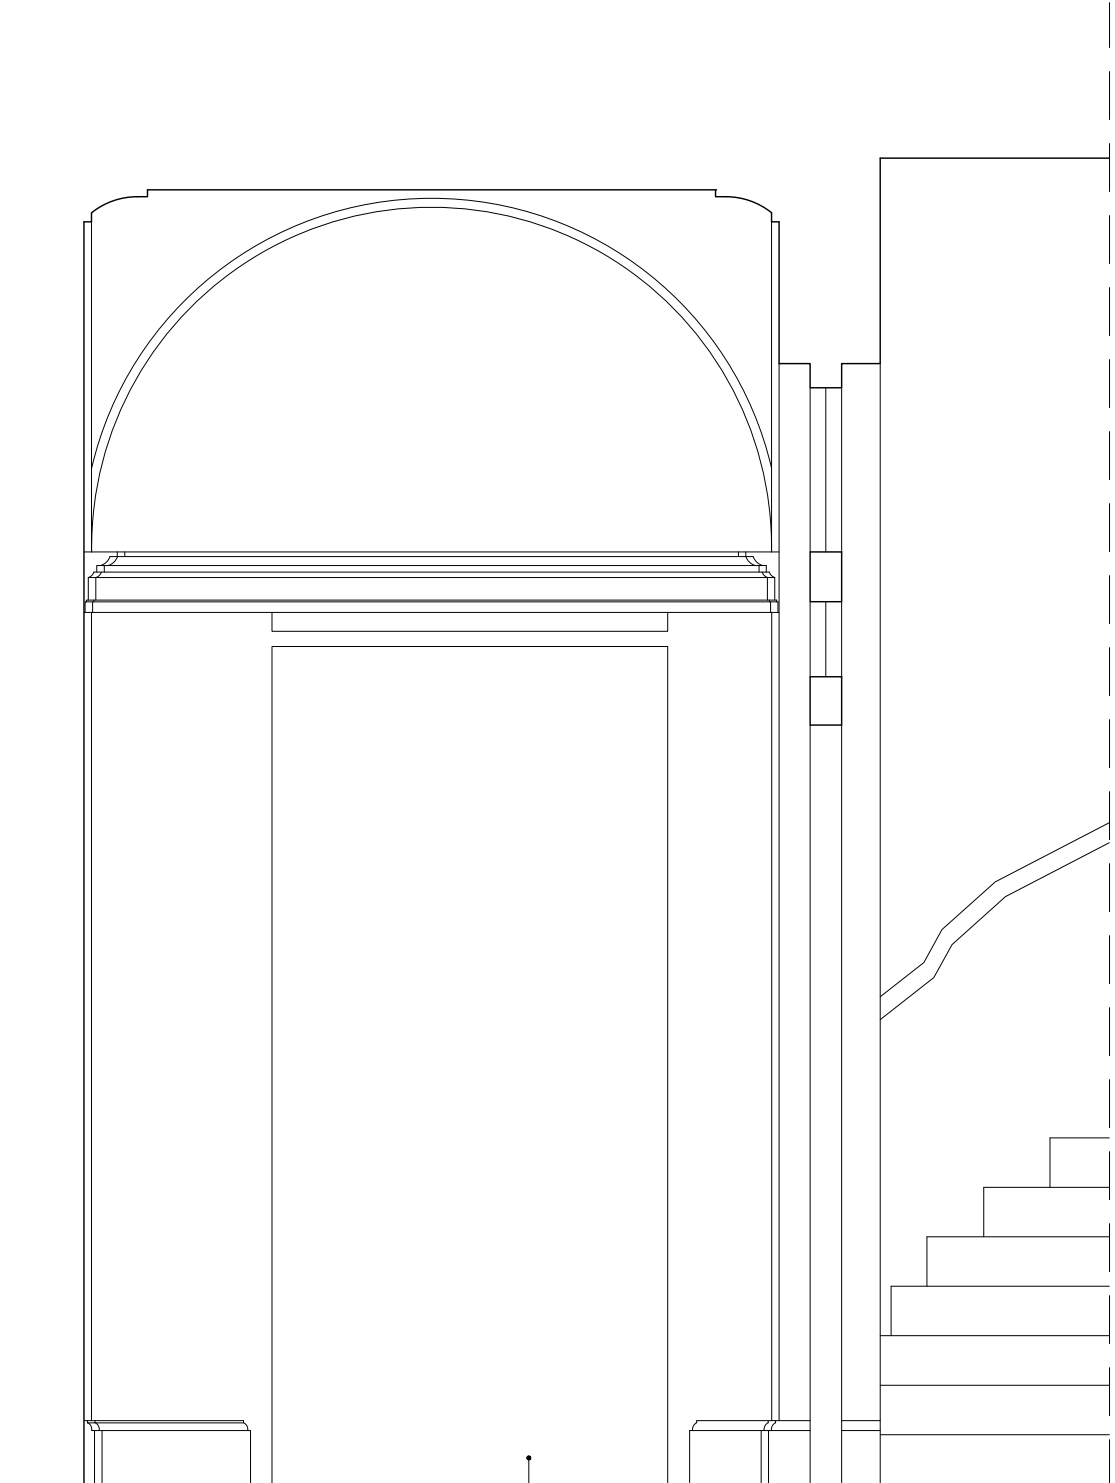

R.0003 | Elevation 6

OPENING

0 5m

26 Store Street  
London WC1E 7BT  
+44 (0) 20 7112 9069  
info@studiocharlotteharris.com  
www.studiocharlotteharris.com

NOTES

DO NOT SCALE FROM THIS DRAWING EXCEPT FOR PLANNING PURPOSES. ERRORS TO BE REPORTED IMMEDIATELY TO THE ARCHITECT. TO BE READ IN CONJUNCTION WITH ALL RELEVANT ARCHITECTS' SERVICES AND STRUCTURAL ENGINEERS' DRAWINGS. ALL EXISTING SITE AND BUILDING INFORMATION HAS BEEN COMPILED BY OTHERS. ALL DIMENSIONS TO BE VERIFIED ON SITE.

© STUDIO CHARLOTTE HARRIS

LEGEND

WALL REMOVAL

OTHER REMOVAL

REVISIONS			
R.	DATE	DESCRIPTION	DRAWN/CHECK
-	16.12.24	ISSUED FOR LBC	AC/CH

PROJECT

German Historical Institute  
17 Bloomsbury Square

NUMBER

198

STATUS

Listed Building Consent

DRAWING NAME

Removals Room Elevations  
R.0015 Barrel Vault

SCALE

1:25 / 1:50

FORMAT

A1 / A3

DRAWING NUMBER

SCH-198-05-0015

REV.

-

