




01. FRONT ELEVATION

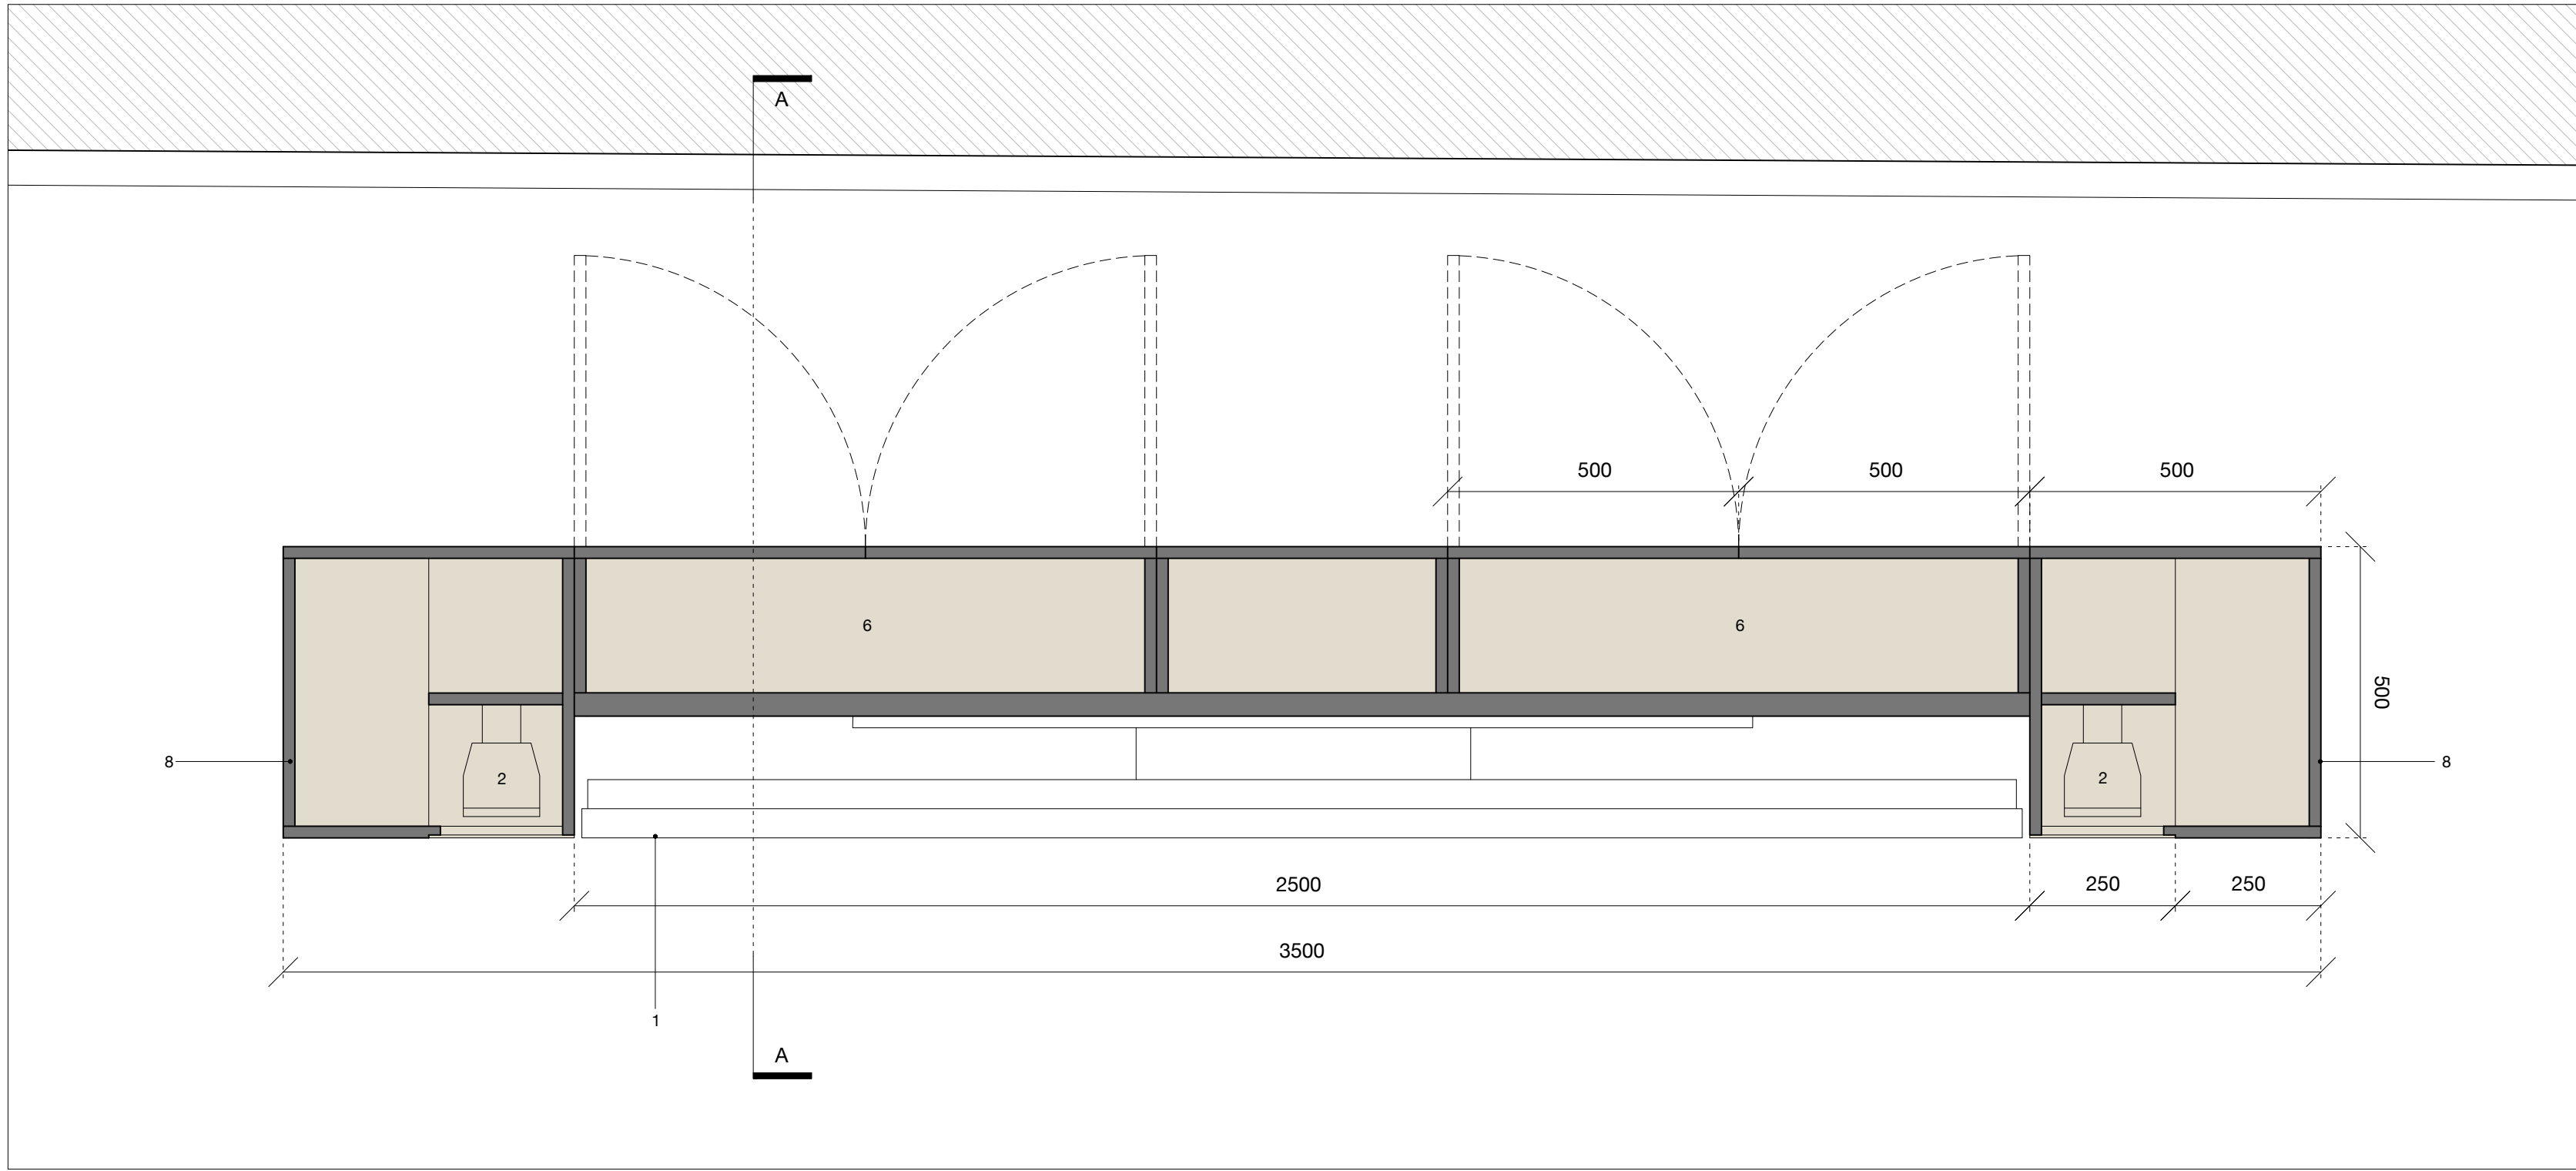


03. PLAN BB

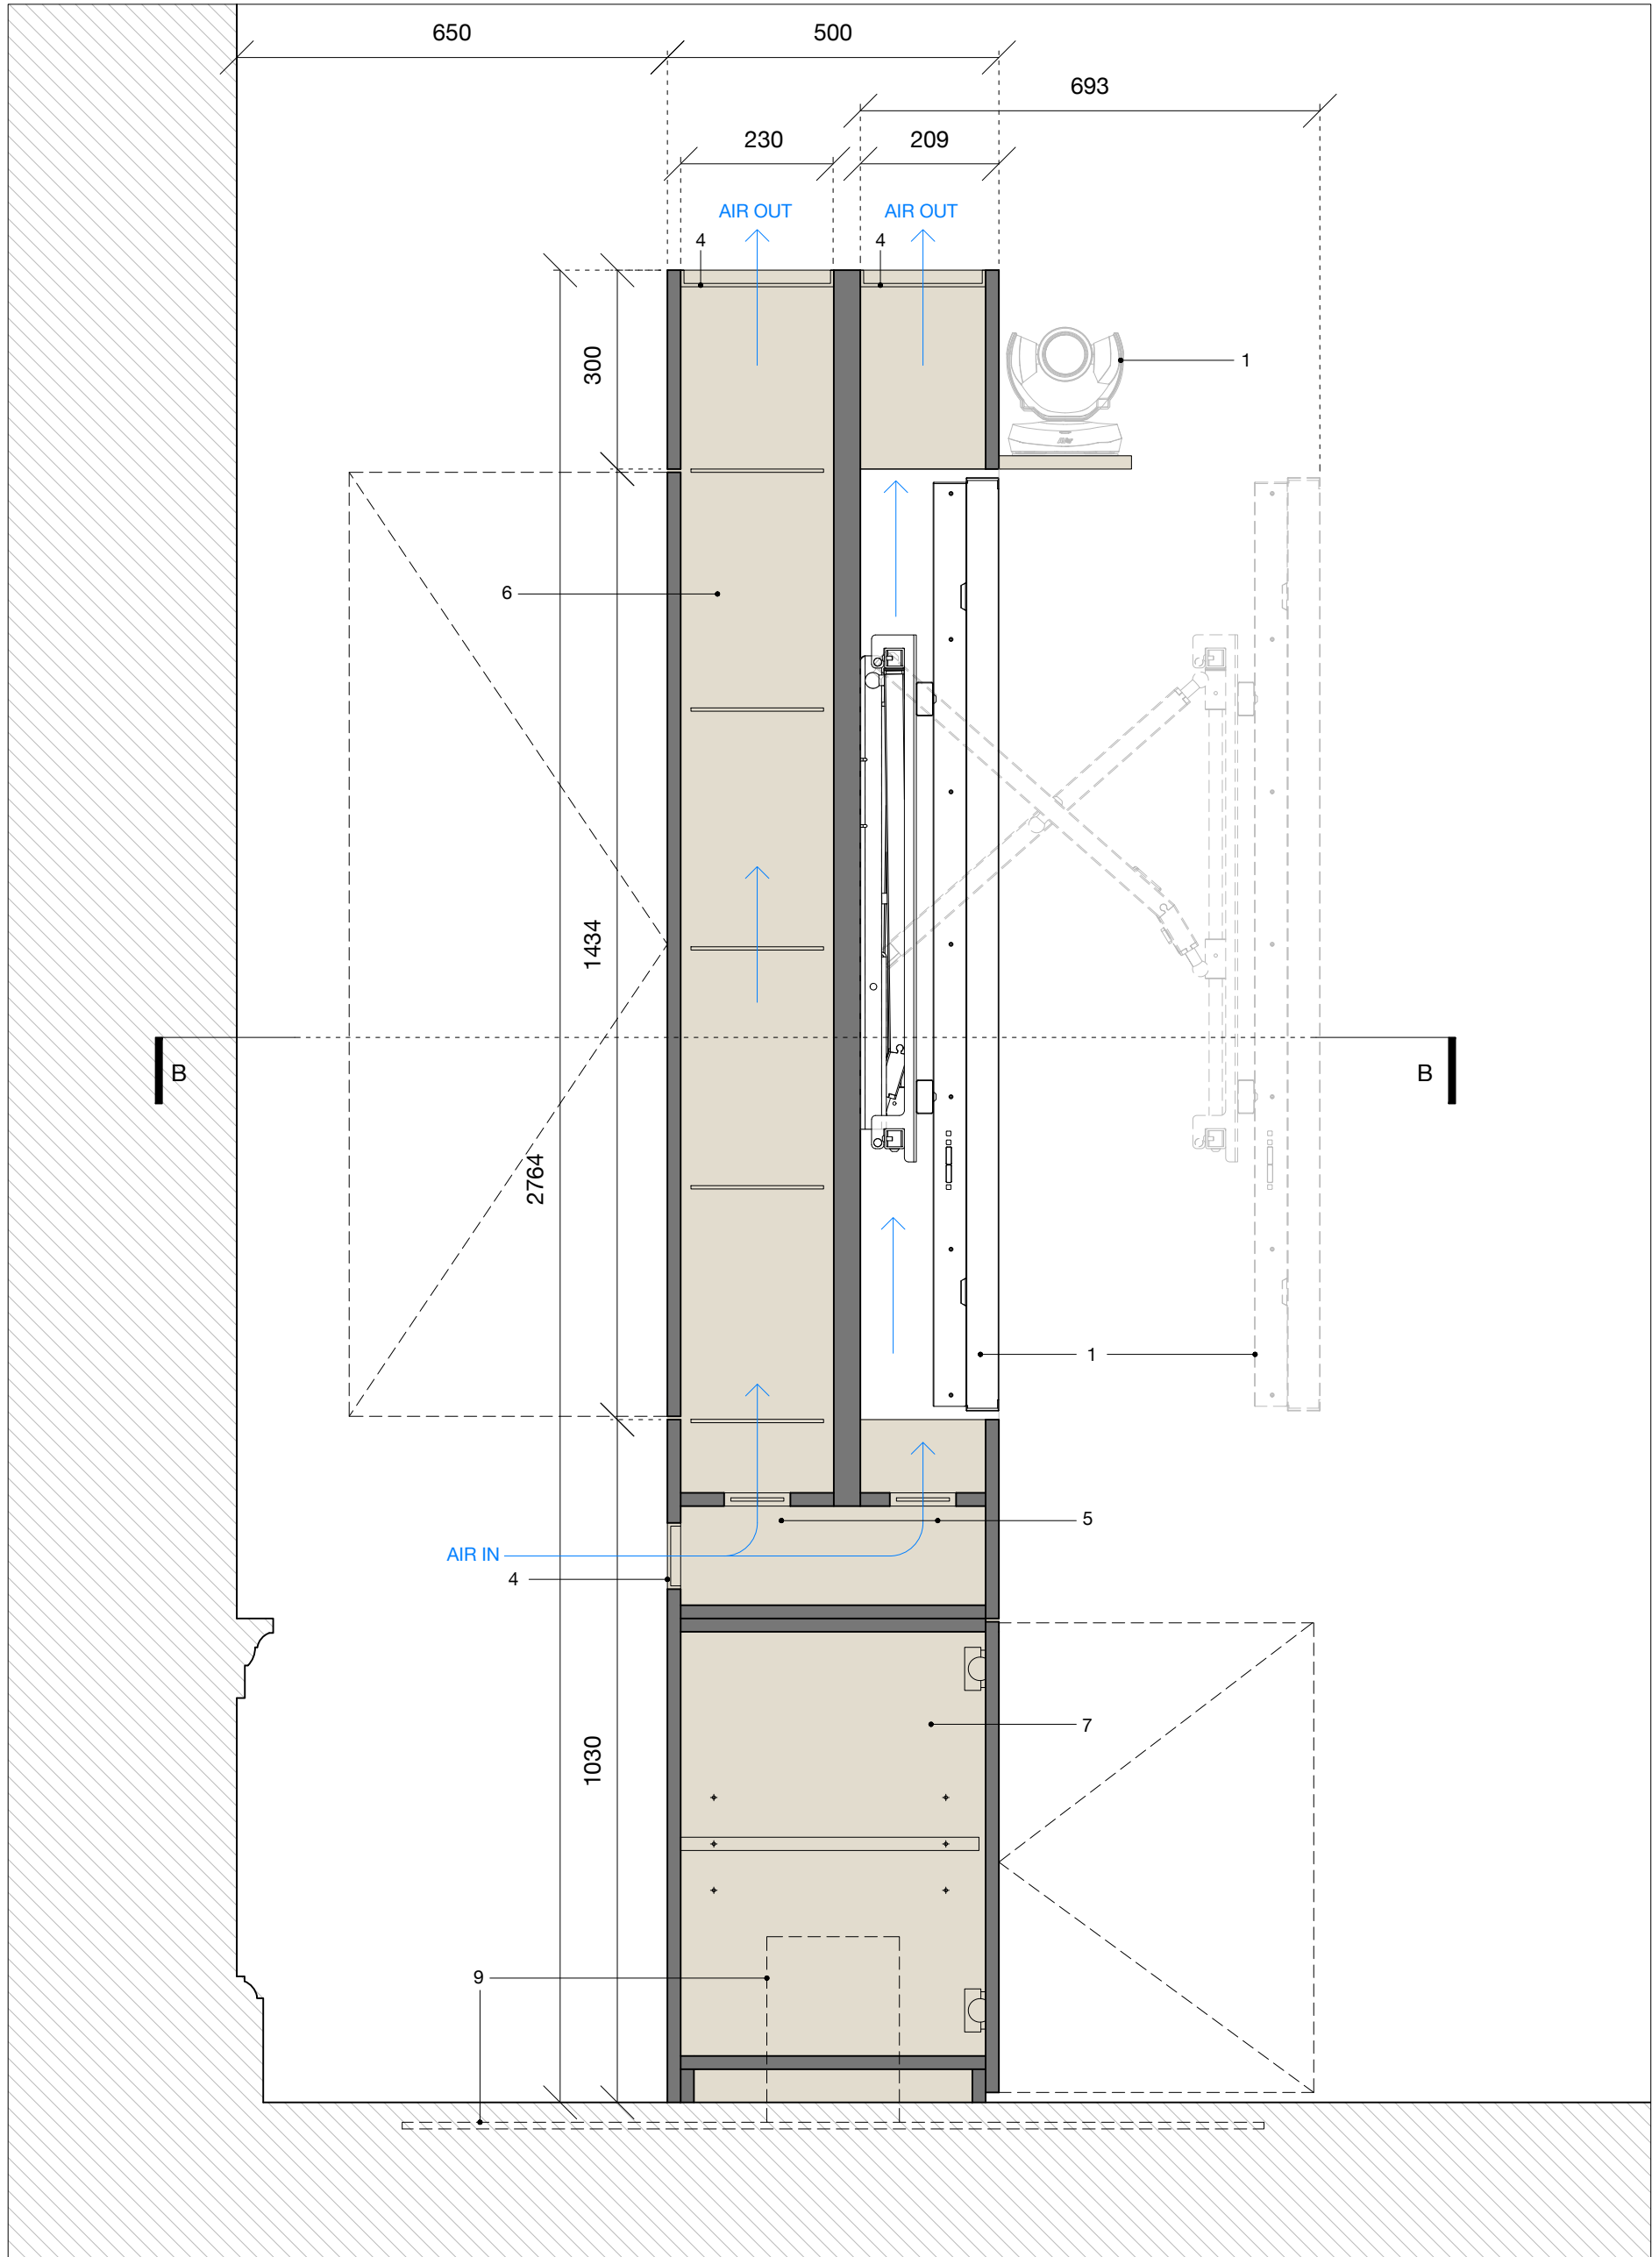

02. SECTION AA

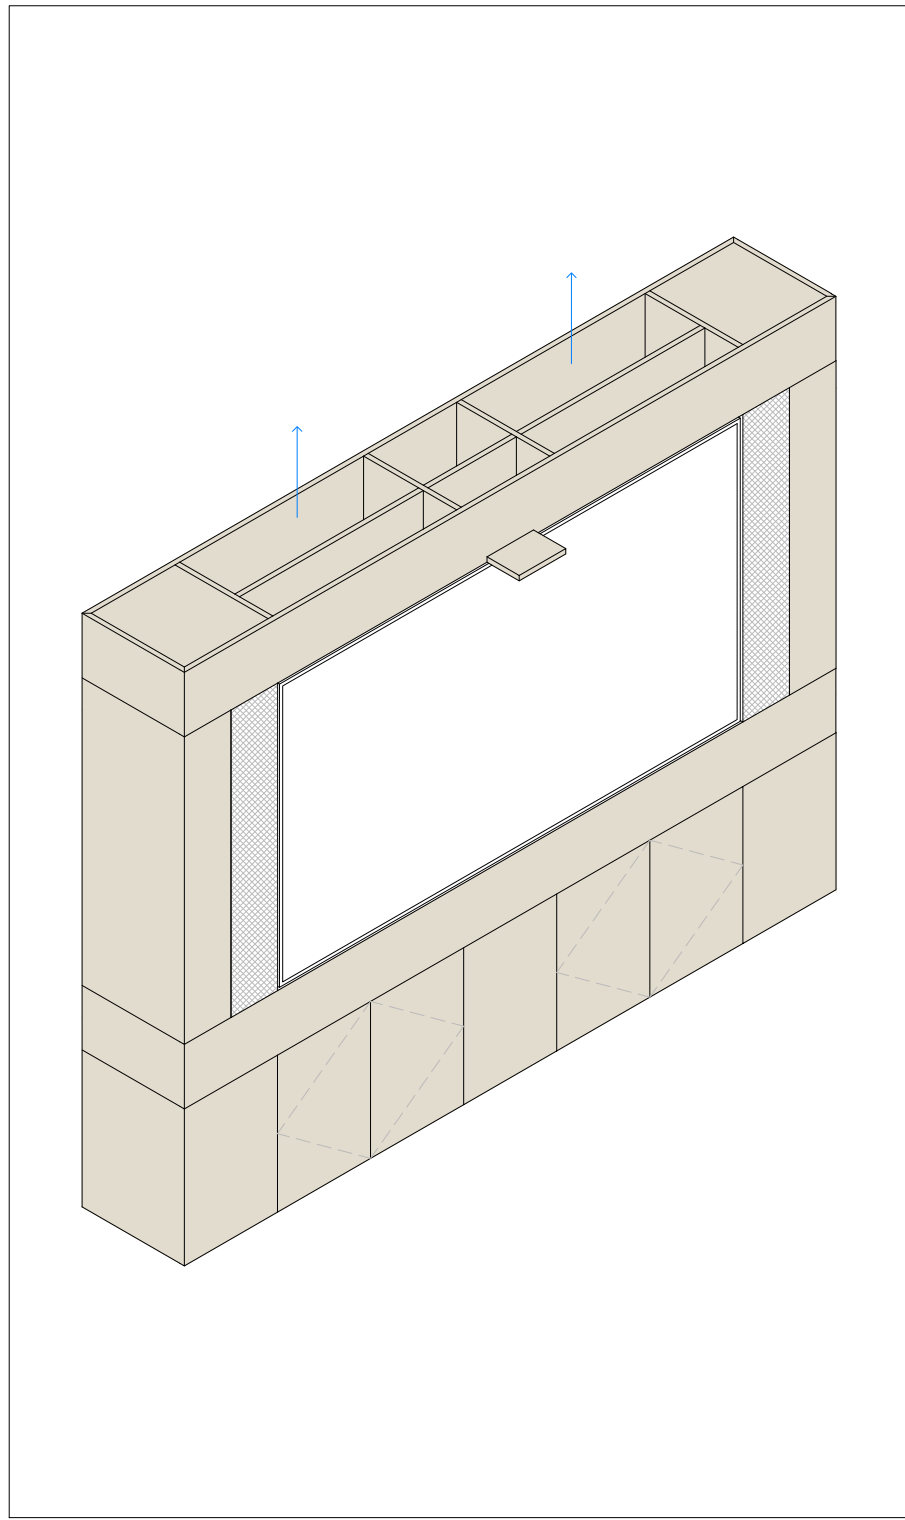

04. AXONOMETRIC DIAGRAM OF FRONT VIEW (NOT TO SCALE)

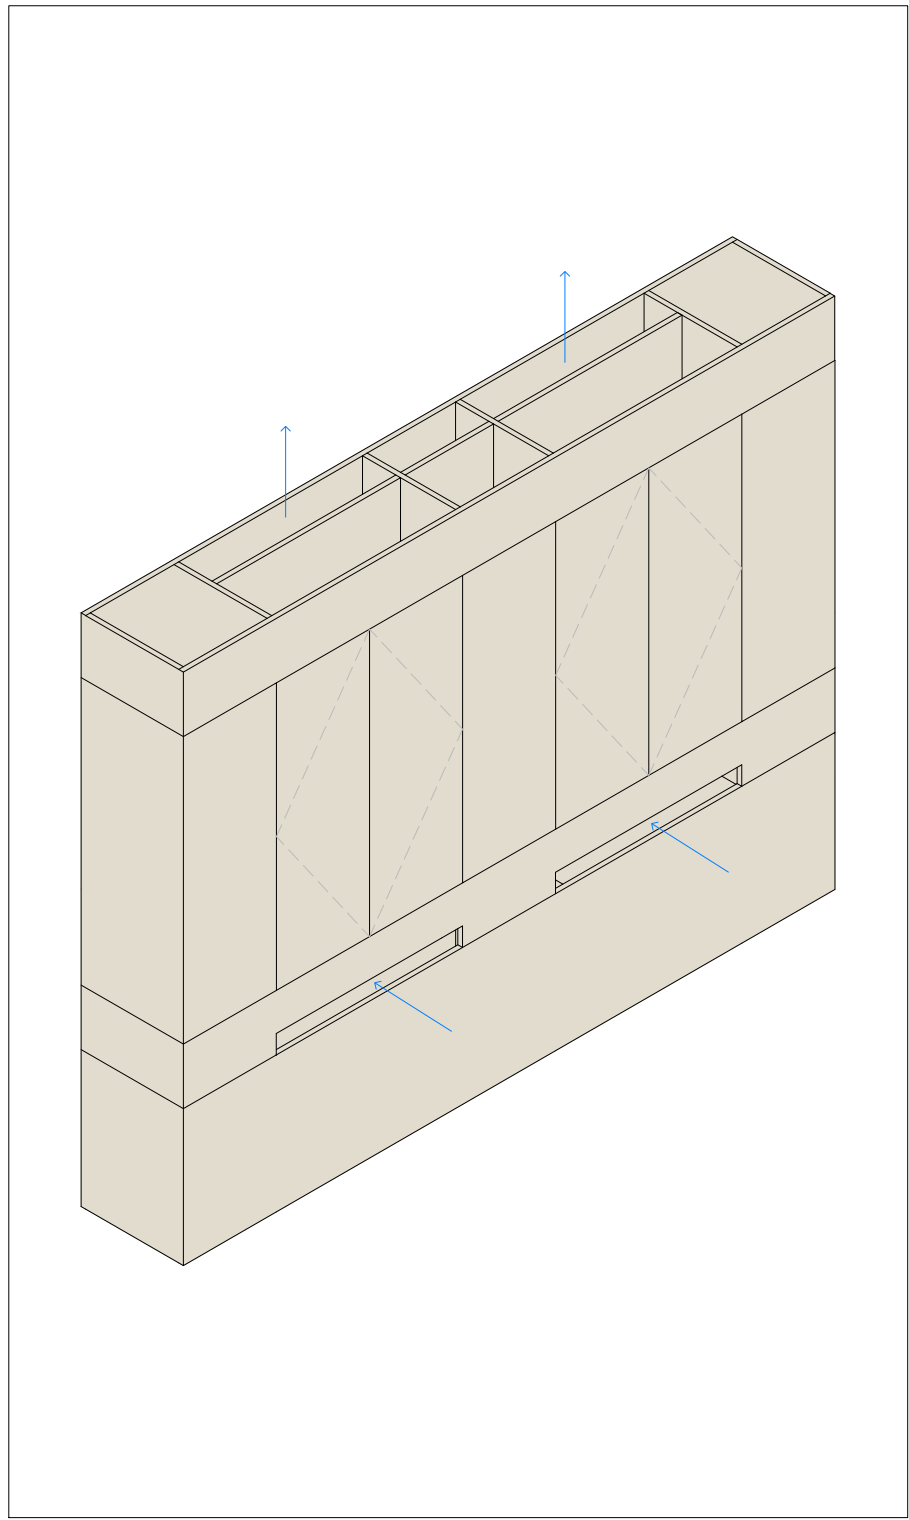

05. AXONOMETRIC DIAGRAM OF REAR VIEW (NOT TO SCALE)

Studio Charlotte Harris

26 Store Street
London WC1E 7BT
+44 (0) 20 7112 9069
info@studiocharlotteharris.com
www.studiocharlotteharris.com

NOTES

DO NOT SCALE FROM THIS DRAWING EXCEPT FOR PLANNING PURPOSES. ERRORS TO BE REPORTED IMMEDIATELY TO THE ARCHITECT. TO BE READ IN CONJUNCTION WITH ALL RELEVANT ARCHITECTS' SERVICES AND STRUCTURAL ENGINEERS' DRAWINGS. ALL EXISTING SITE AND BUILDING INFORMATION HAS BEEN COMPILED BY OTHERS. ALL DIMENSIONS TO BE VERIFIED ON SITE.

© STUDIO CHARLOTTE HARRIS

LEGEND

PROPOSED FIXED JOINERY

AIR FLOW

1. LG 110UM5J 110" SCREEN ON A FUTURE AUTOMATION PS80 ARTICULATED TV WALL MOUNT WITH ADAPTOR RAILS MODEL TBC.
2. QSC AD-S162T SURFACE-MOUNT LOUDSPEAKER BEHIND SPEAKER FABRIC. ACCESS FROM SIDE PANEL.
3. AVER CAM570 4K DUAL LENS AUDIO RACKING CAMERA.
4. PERFORATED VENTILATION PANEL.
5. FANS TO PULL COOL AIR INTO VOIDS TO VENTILATE SCREEN AND HARDWARE.
6. REAR ACCESS TO CUPBOARD FOR HARDWARE.
7. LOWER CUPBOARDS AT FRONT.
8. REMOVABLE PANEL FOR ACCESS TO SPEAKER.
9. STRUCTURAL PLATE. REFER TO STRUCTURAL ENGINEERS DRAWINGS AND SPECIFICATION.

REFER TO JOINERY SCHEDULE FOR FINISHES.

REFER TO AV CONSULTANT'S DRAWINGS, DESIGNS AND SPECIFICATIONS.

DO NOT SCALE FROM THE DRAWINGS. DIMENSIONS SHOWN ON ARCHITECT'S DRAWINGS REPRESENT DESIGN INTENT AND NEED TO BE VERIFIED ON SITE. THE CONTRACTOR/SUB-CONTRACTORS/SUPPLIERS SHOULD PREPARE MANUFACTURING DRAWINGS BASED ON ARCHITECT'S DESIGN INTENT, BUT USING DIMENSIONS THEY WILL ESTABLISH ON SITE. ALL JOINERY DETAILS ARE SUBJECT TO SPECIALIST/ FABRICATOR'S DESIGN AND SPECIFICATION. RODS DRAWINGS TO BE APPROVED BY ARCHITECT.

REVISIONS			
R.	DATE	DESCRIPTION	DRAWN/CHECK
-	25.09.23	N/A	AC/CH

PROJECT
German Historical Institute
17 Bloomsbury Square

NUMBER
198

STATUS
Tender

DRAWING NAME
Proposed Joinery Drawing
AV Unit in R.1001

SCALE
1:10 / 1:20

FORMAT
A1 / A3

DRAWING NUMBER
SCH-198-50-1001-01

REV.
-