




1 Rear Elevation in context
scale 1:100

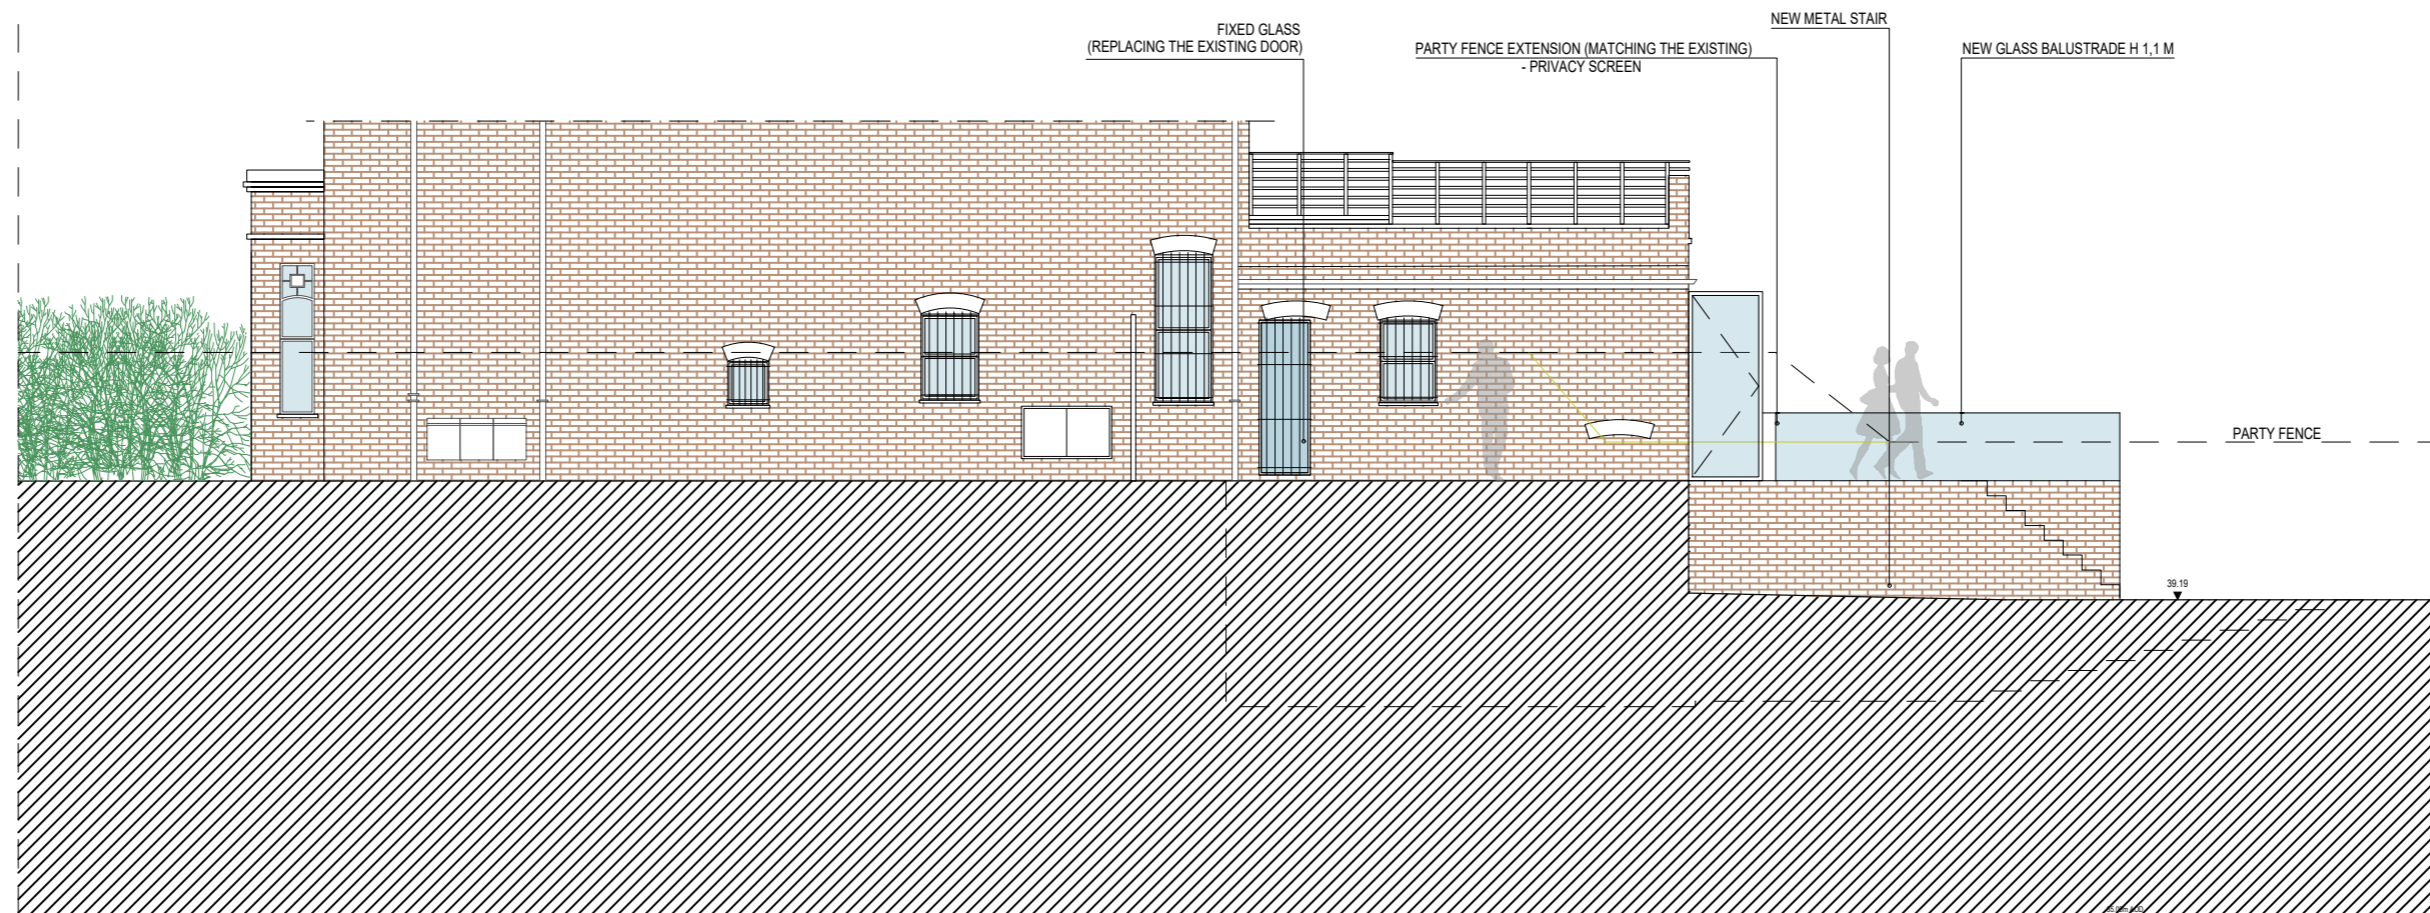

2 Side Elevation
scale 1:100

