


All dimensions to be verified on site by Main Contractor before the start of any shop drawings or work whatsoever either on their own behalf or that of sub-contractors.
Report any discrepancies to the Contract Administrator at once.
This drawing is to be read with all relevant Architects and Engineers drawings and other relevant information.
© Ingleton Wood LLP
LEGEND: DO NOT SCALE

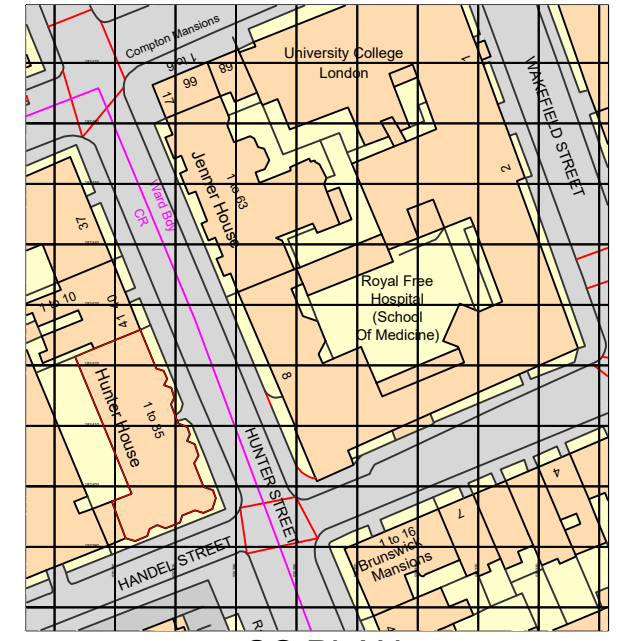

OS PLAN
SCALE 1:1250



Option 4
NHS
North Central London
Integrated Care Board

Central and North West London
NHS
Foundation Trust

Letter	Date	Description	Author	Checked
L	03.04.24	Consults 2&3 amended to add a VIC 9 following LAR TP SH meeting with Bloomsbury GP on 02.04.24	LAR	TP
K	05.03.24	Updated following NHSP/ICB/TP Teams Meeting on 04.03.24	LAR	TP
J	04.03.24	Updated following SH/TP Teams Meeting with 8 GP Practice on 29.02.24	LAR	TP
H	06.02.24	Updated following Project Teams Meeting on 05.02.24	LAR	TP
G	05.02.24	Updated following site visit with Brunswick GP Practice on 23.01.24	LAR	TP
F	23.10.23	Updated following OS email following OS/SH review on 19.10.23	LAR	TP
E	09.10.23	Updated following Client review of neighbourhood requirements	LAR	TP
D	29.08.23	Updated following: (i) Client Teams meeting on 24.08.23 for neighbourhood model (ii) following site visit with Council Listed Buildings Officer on 23.08.23	LAR	TP
C	08.08.23	Bloomsbury GP Reception moved to front & converted to Consult rooms	LAR	TP
B	19.06.23	Updated following site visit with MM on 09.06.23	LAR	TP
A	22.03.22	Updated following Teams Meeting with all Occupiers on 21.03.22	LAR	TP

Revision: Date: Description: Dwg: Chk:




Ingleton Wood
Vision, form and function
London
Billerica
Cambridge
Colchester
Norwich
Oxford
www.ingletonwood.co.uk

Project:
**HUNTER STREET HEALTH CENTRE
HUNTER STREET**

Drawing Title:
**PROPOSED GROUND FLOOR PLAN
OPTION FOUR**

Client:
NHS PROPERTY SERVICES LTD / CAMDEN CCG

Drawn	Checked	Date	Scale	Paper Size
LAR	TP	25.05.21	1:150	A3
Job No:	Dwg No:	Stage:	Revision:	
812679	42		L	

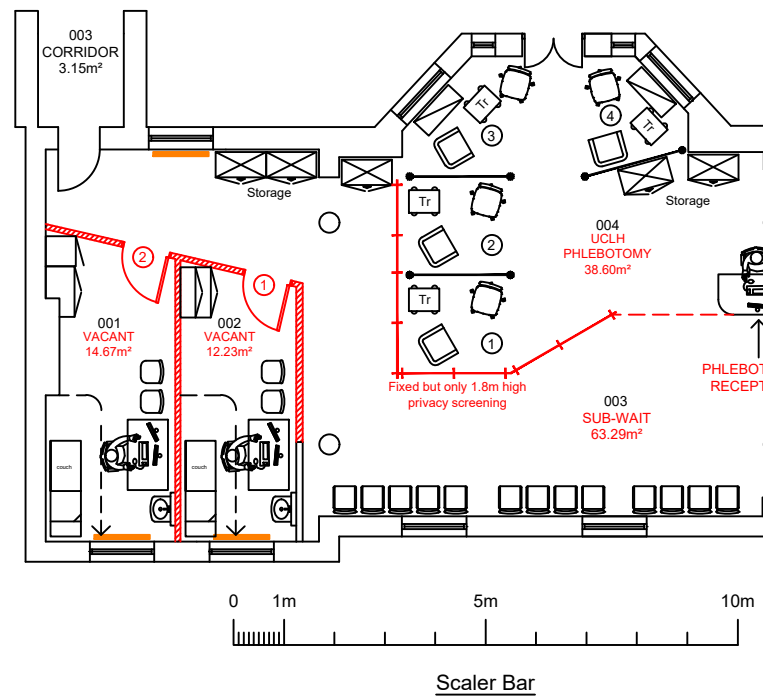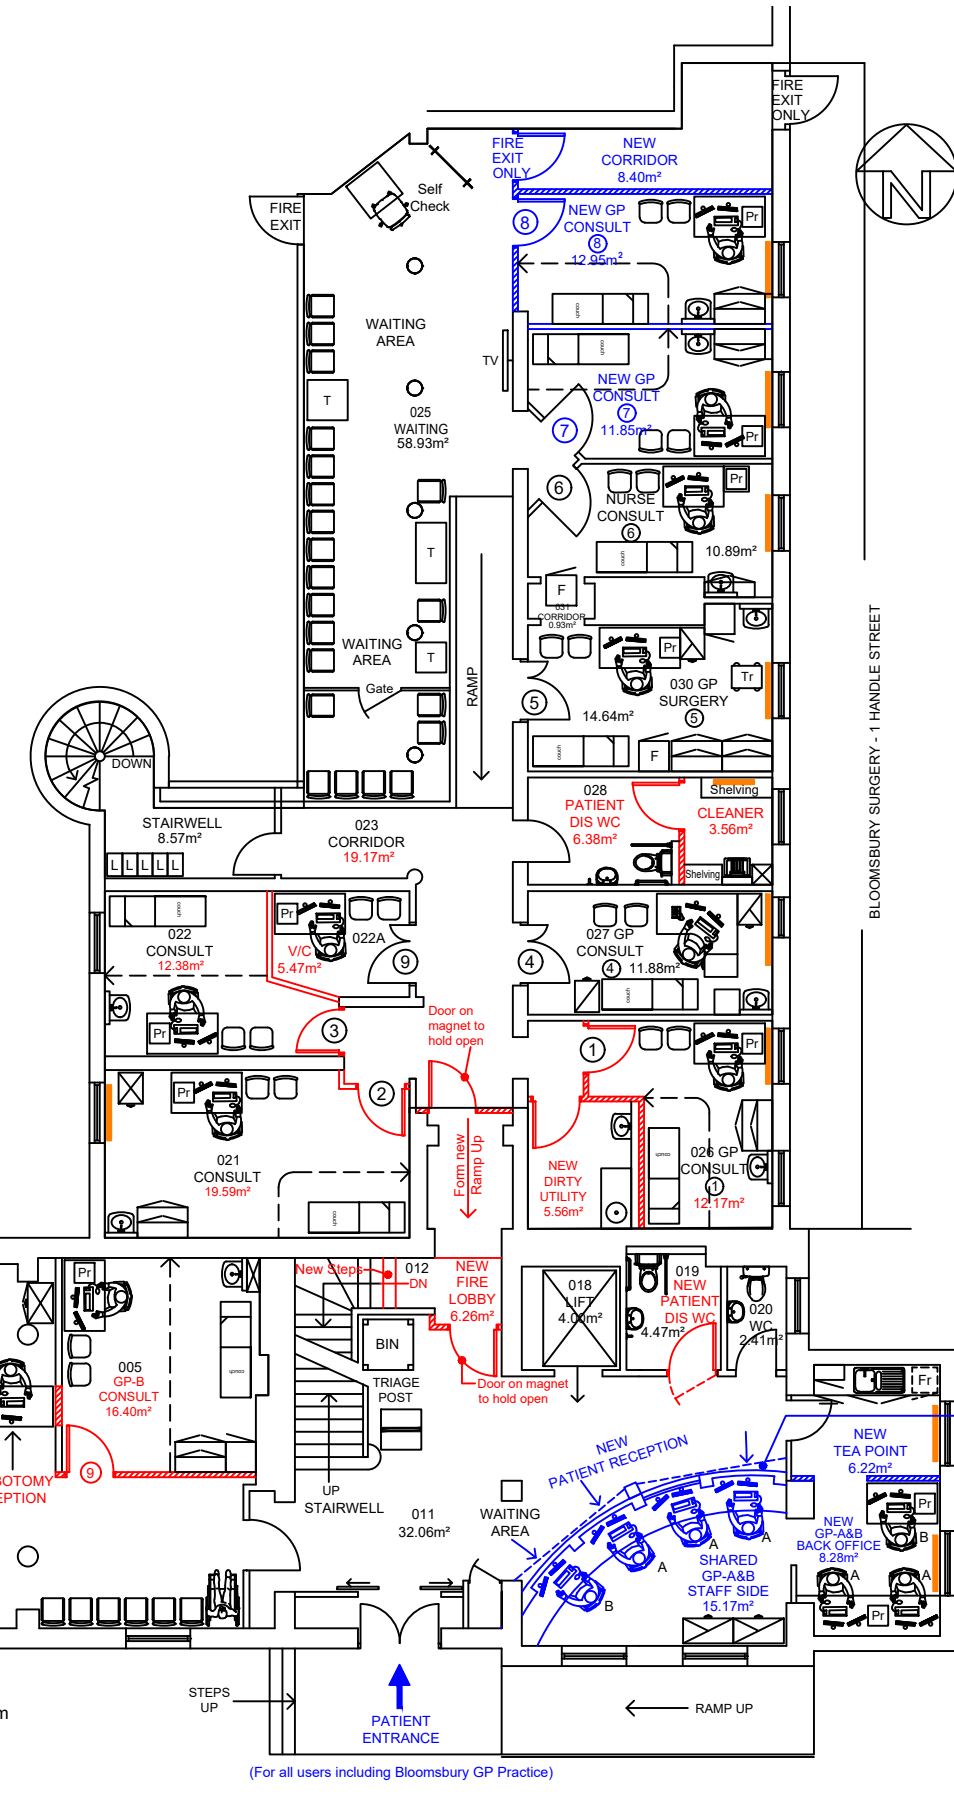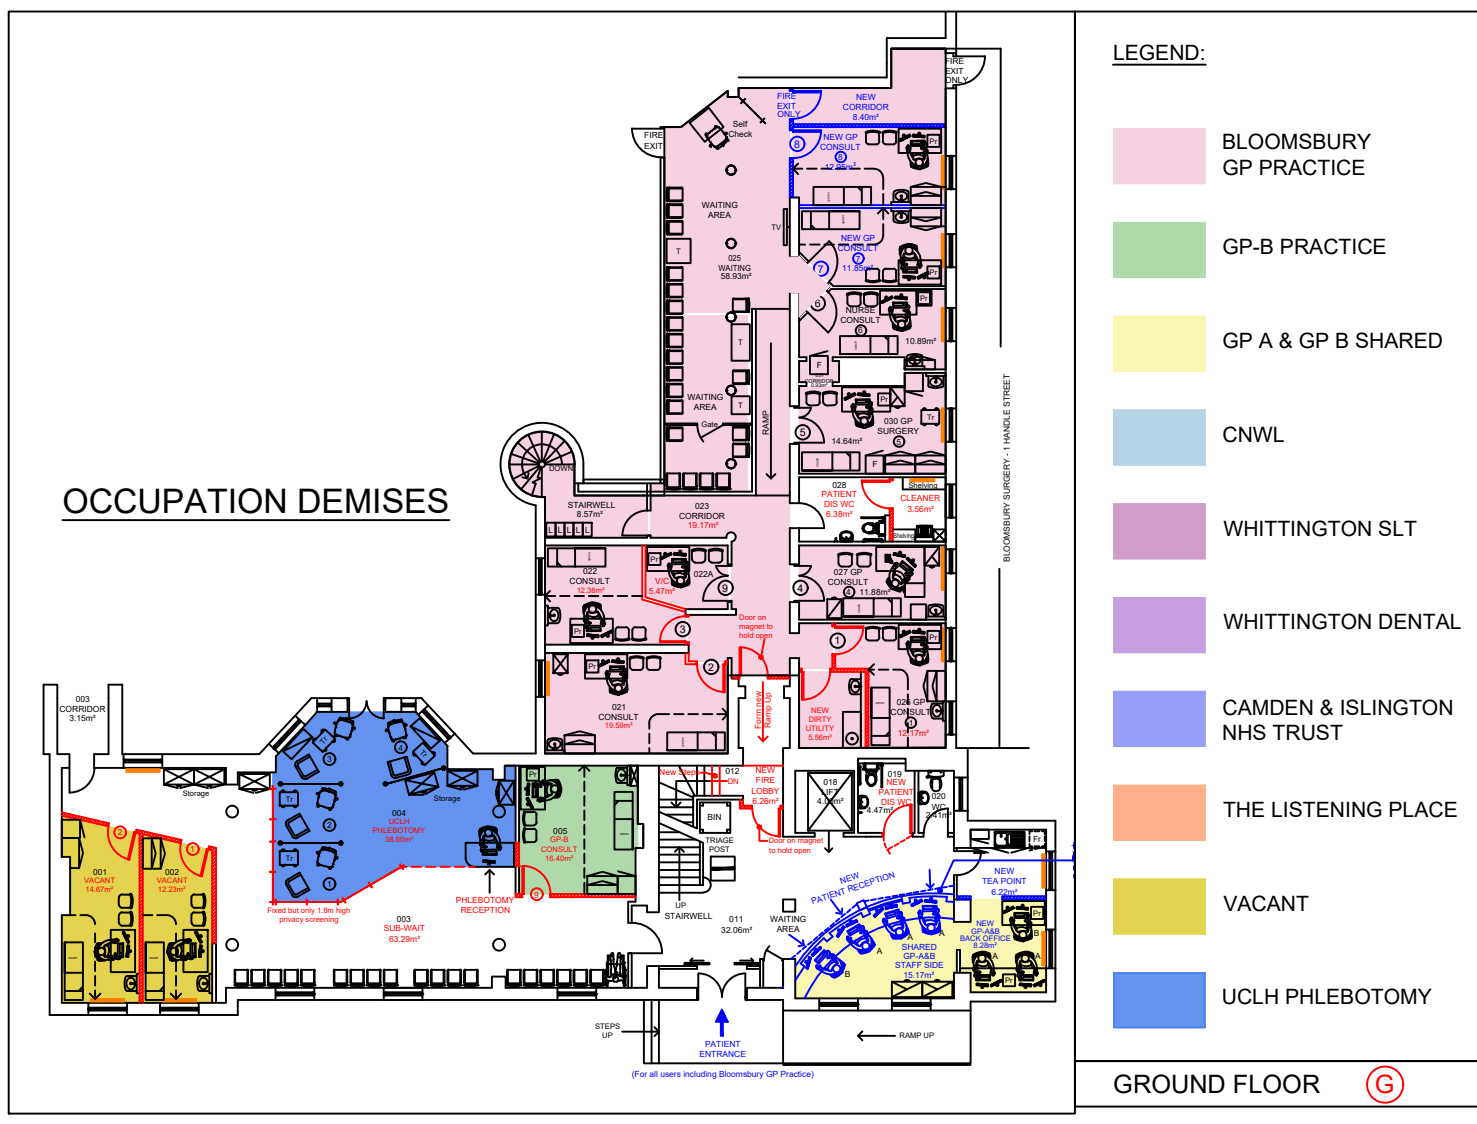

New white steel roller fire shutters shown in front of new Reception counter