


UPPER GROUND FLOOR PLAN

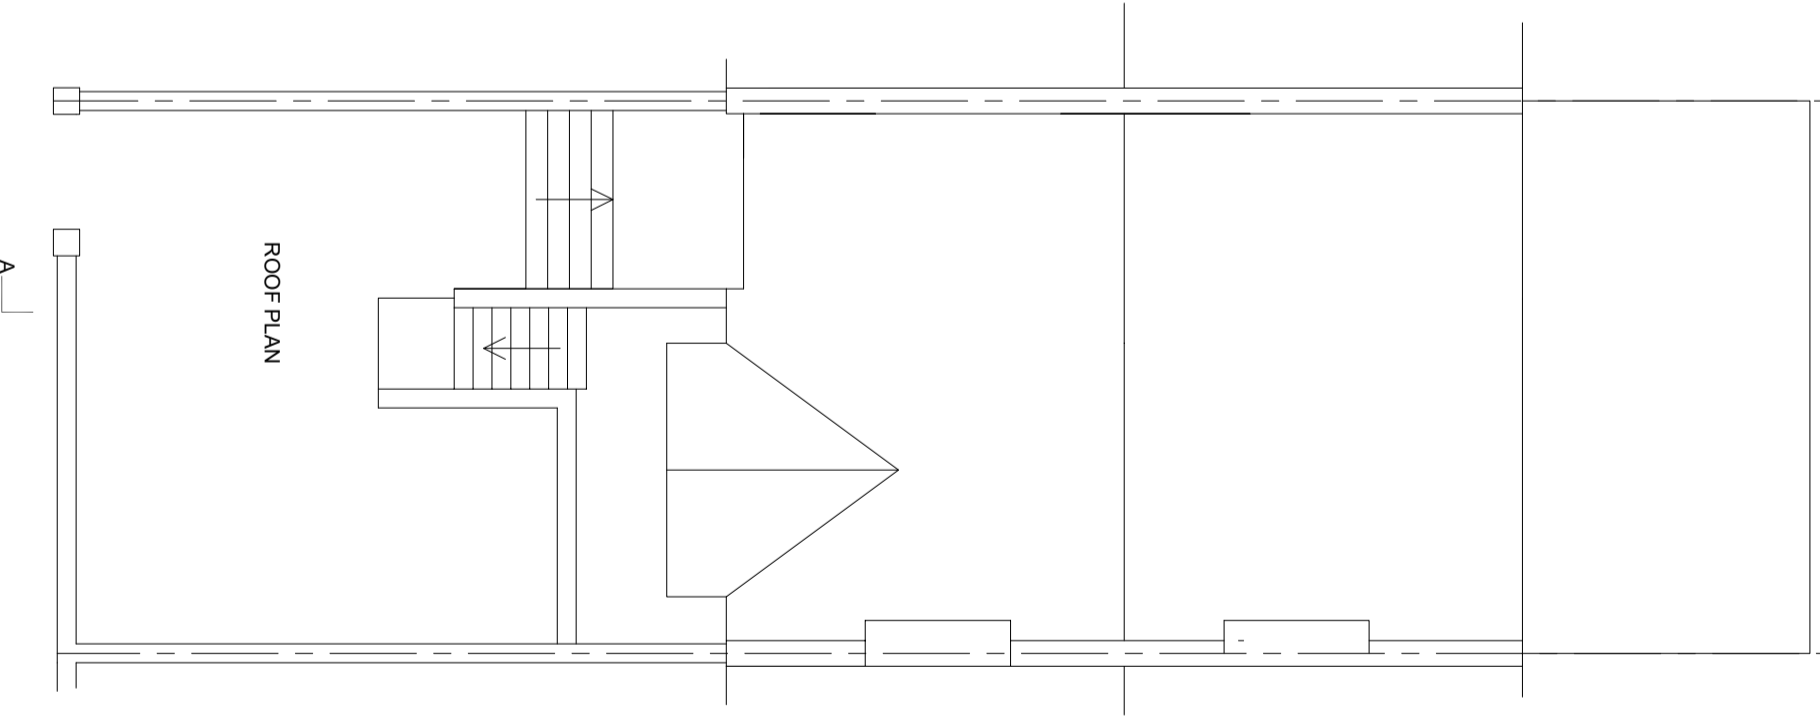

ROOF PLAN

Drawings and calculations are to be approved by Building Control prior to the commencement of any work. No responsibility will be taken by the design team without the written approval by the Local Authority or an approved inspector.

TITLE

SURVEY DRAWINGS

ADDRESS

UPPER GROUND FLOOR, 6 QUEX RD  
LONDON, NW6

CLIENT

Mrs. M. FEINGOLD

SCALE

1:100 @ A3


DATE

DEC 2024

DRAWING NO.

241212/02

REV.

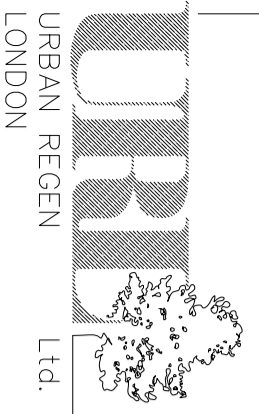

Ltd.

Tel: 07970 647 449  
urlondon@aol.com

Fax: 020 8963 9991

Email: