
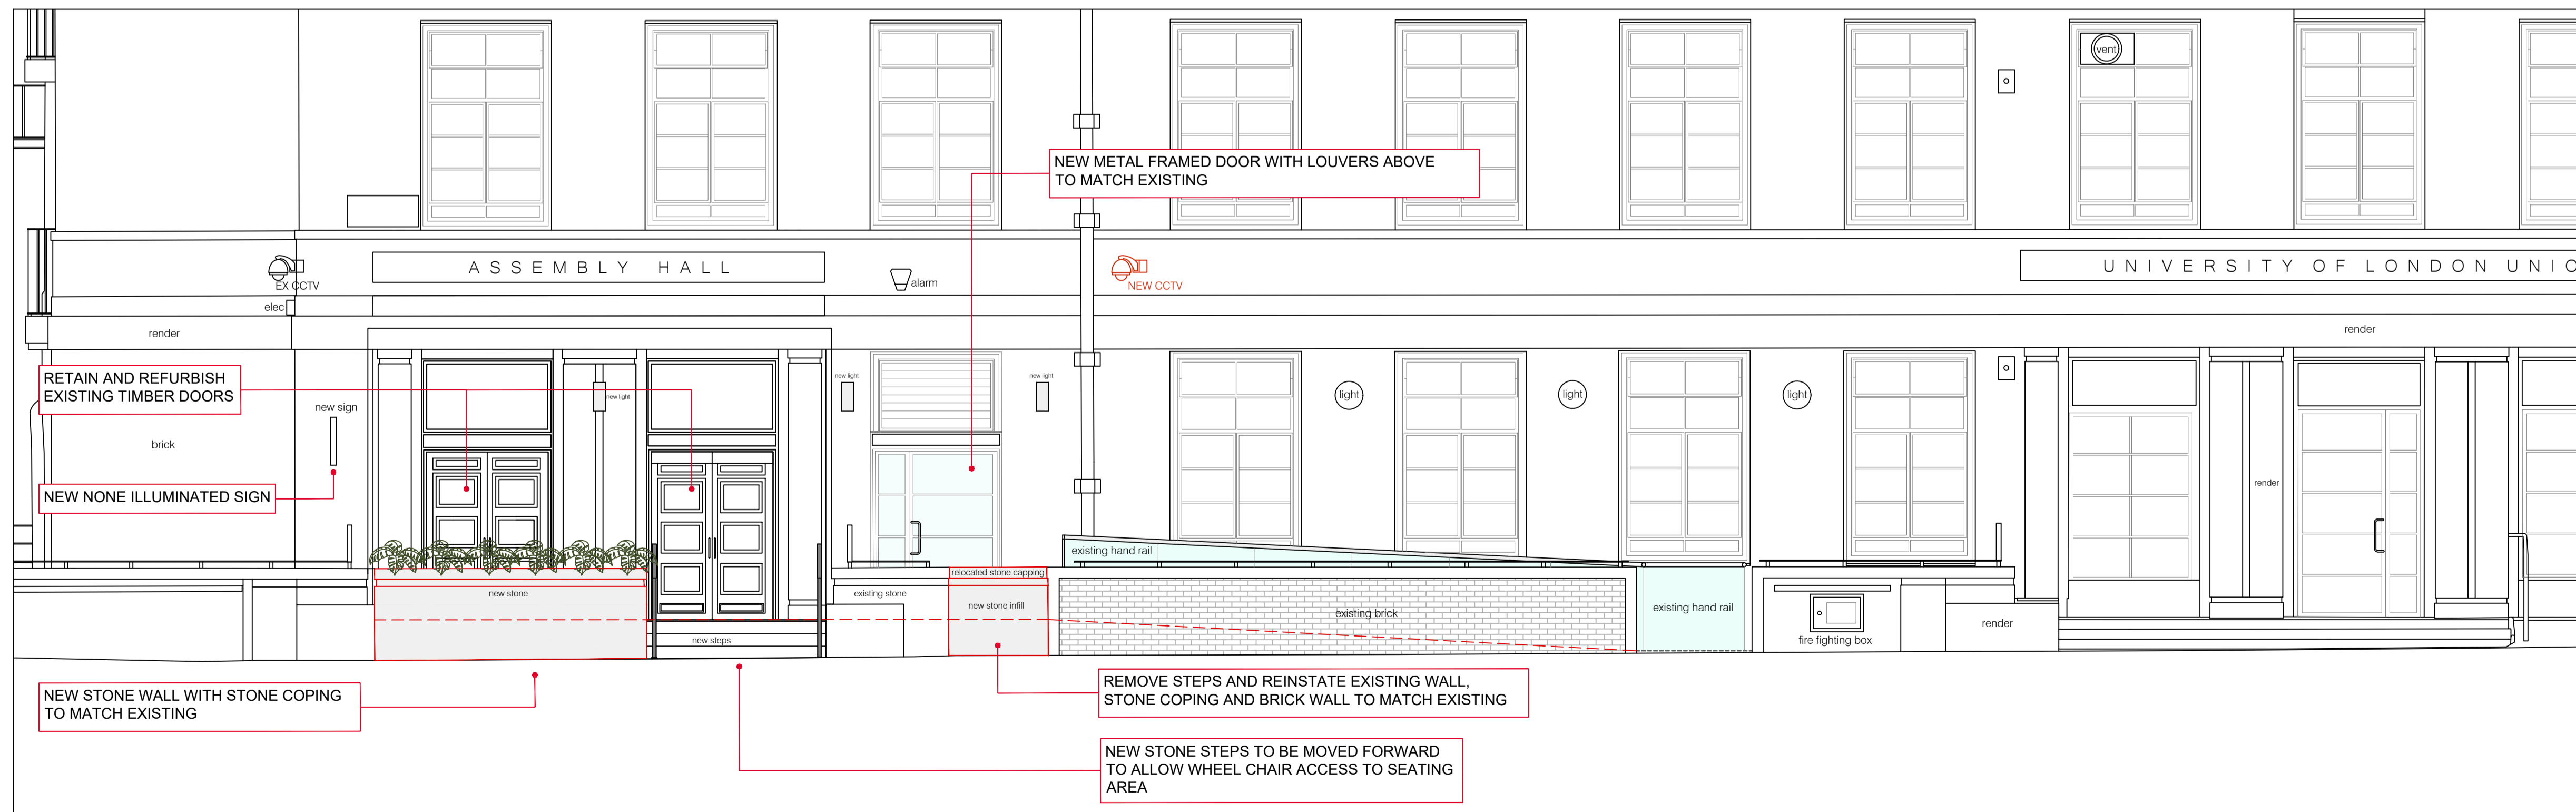


# Birkbeck Central Cafe

Ground Floor

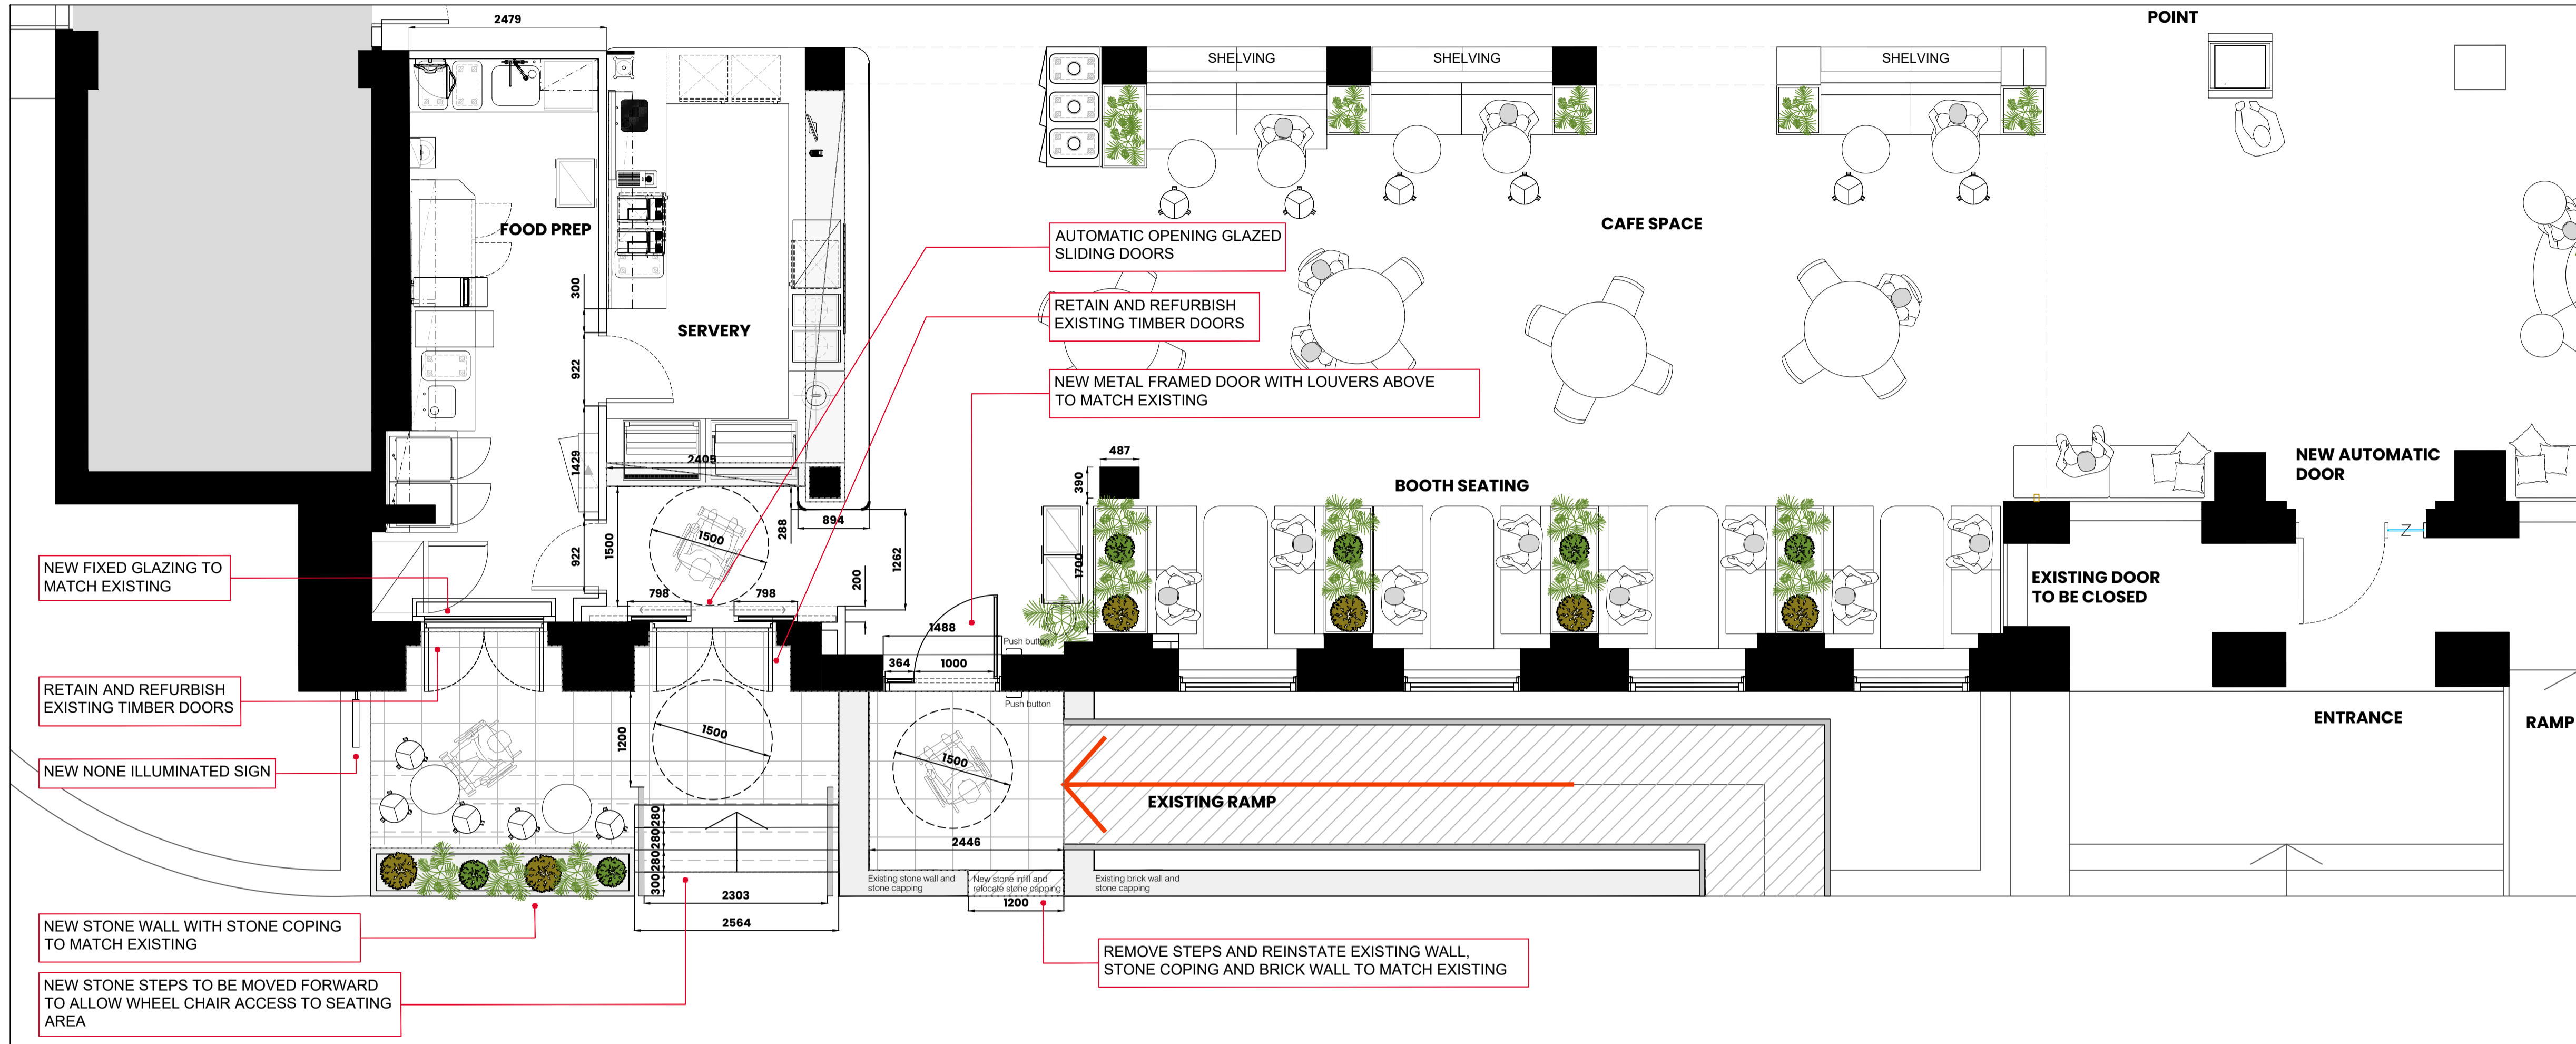

Design Update	AJH	06/12/2024
Design Update	CH	03/04/2024
Drawing first produced	CH	03/04/2024

REV	DESCRIPTION	BY	DATE

**DRAWING STATUS**  
**FOR CONSTRUCTION**

**Birkbeck College BCB  
Wellness - Birkbeck Cnt**

Address  
Birkbeck Central Building  
Malet Street  
London WC1E 7HX

Project Number	Ref	Floor	Detail	Rev
32939	01	00	GA	B

Drawing Title  
**Gnd Floor Cafe Exterior  
Plan and Exterior Elevation**

Produced by	Scale	Date Created
CH	1:100@A1	03/04/2024

**MARIS INTERIORS**  
The Marquis Building  
45 Southwark Street  
London SE1 0HR

020 7802 1888  
hello@maris.co.uk  
maris.co.uk

© MARIS INTERIORS LLP Property & Copyright

Use of drawings is not permitted nor can they be copied, duplicated or distributed without the consent of the LLP. All designs are the sole property of MARIS INTERIORS LLP, and may not be used, transferred, or disclosed to a third party without the express permission of MARIS INTERIORS LLP. Electronic copies of this drawing are supplied for convenience only. No dimensions or other information should be used from the electronic copy. Do not scale from this drawing. Figured dimensions only are to be used for construction and any scaling of the drawing will be at the Contractor's risk. Contractor to verify all dimensions, levels, and components on-site. Any discrepancies shall be addressed in writing to this office for clarification prior to the commencement of the work, otherwise the Contractor shall bear full responsibility for any associated cost. Any claims for variations or extras shall be submitted to this office for assessment prior to approval of any such variation or extra. This drawing is to be used in conjunction with all other Contract documentation. This drawing must be signed otherwise it will be invalid. Building parameters taken from as built drawings provided. Check survey undertaken only, subject to statutory approval. All dimensions shown are in millimetres unless otherwise shown.

