

NOTES


- This drawing to be read in conjunction with the design risk assessment prepared by Craft Architects Limited.
- This drawing to be read in conjunction with all relevant drawings and specifications produced by CA and other members of the design team.
- All dimensions are in millimetres unless otherwise stated.
- Do not scale this drawing.
- Any discrepancies in dimensions are to be reported to the architect immediately.
- All information subject to detailed site survey, it is the duty of the contractor and his agent to check all dimensions on site.
- This drawing is the copyright © of Craft Architects, do not reproduce without permission.

NOTES:

-



- — — — — Boundary line
- — — — — Removed fabric
- Existing fabric
- Proposed fabric

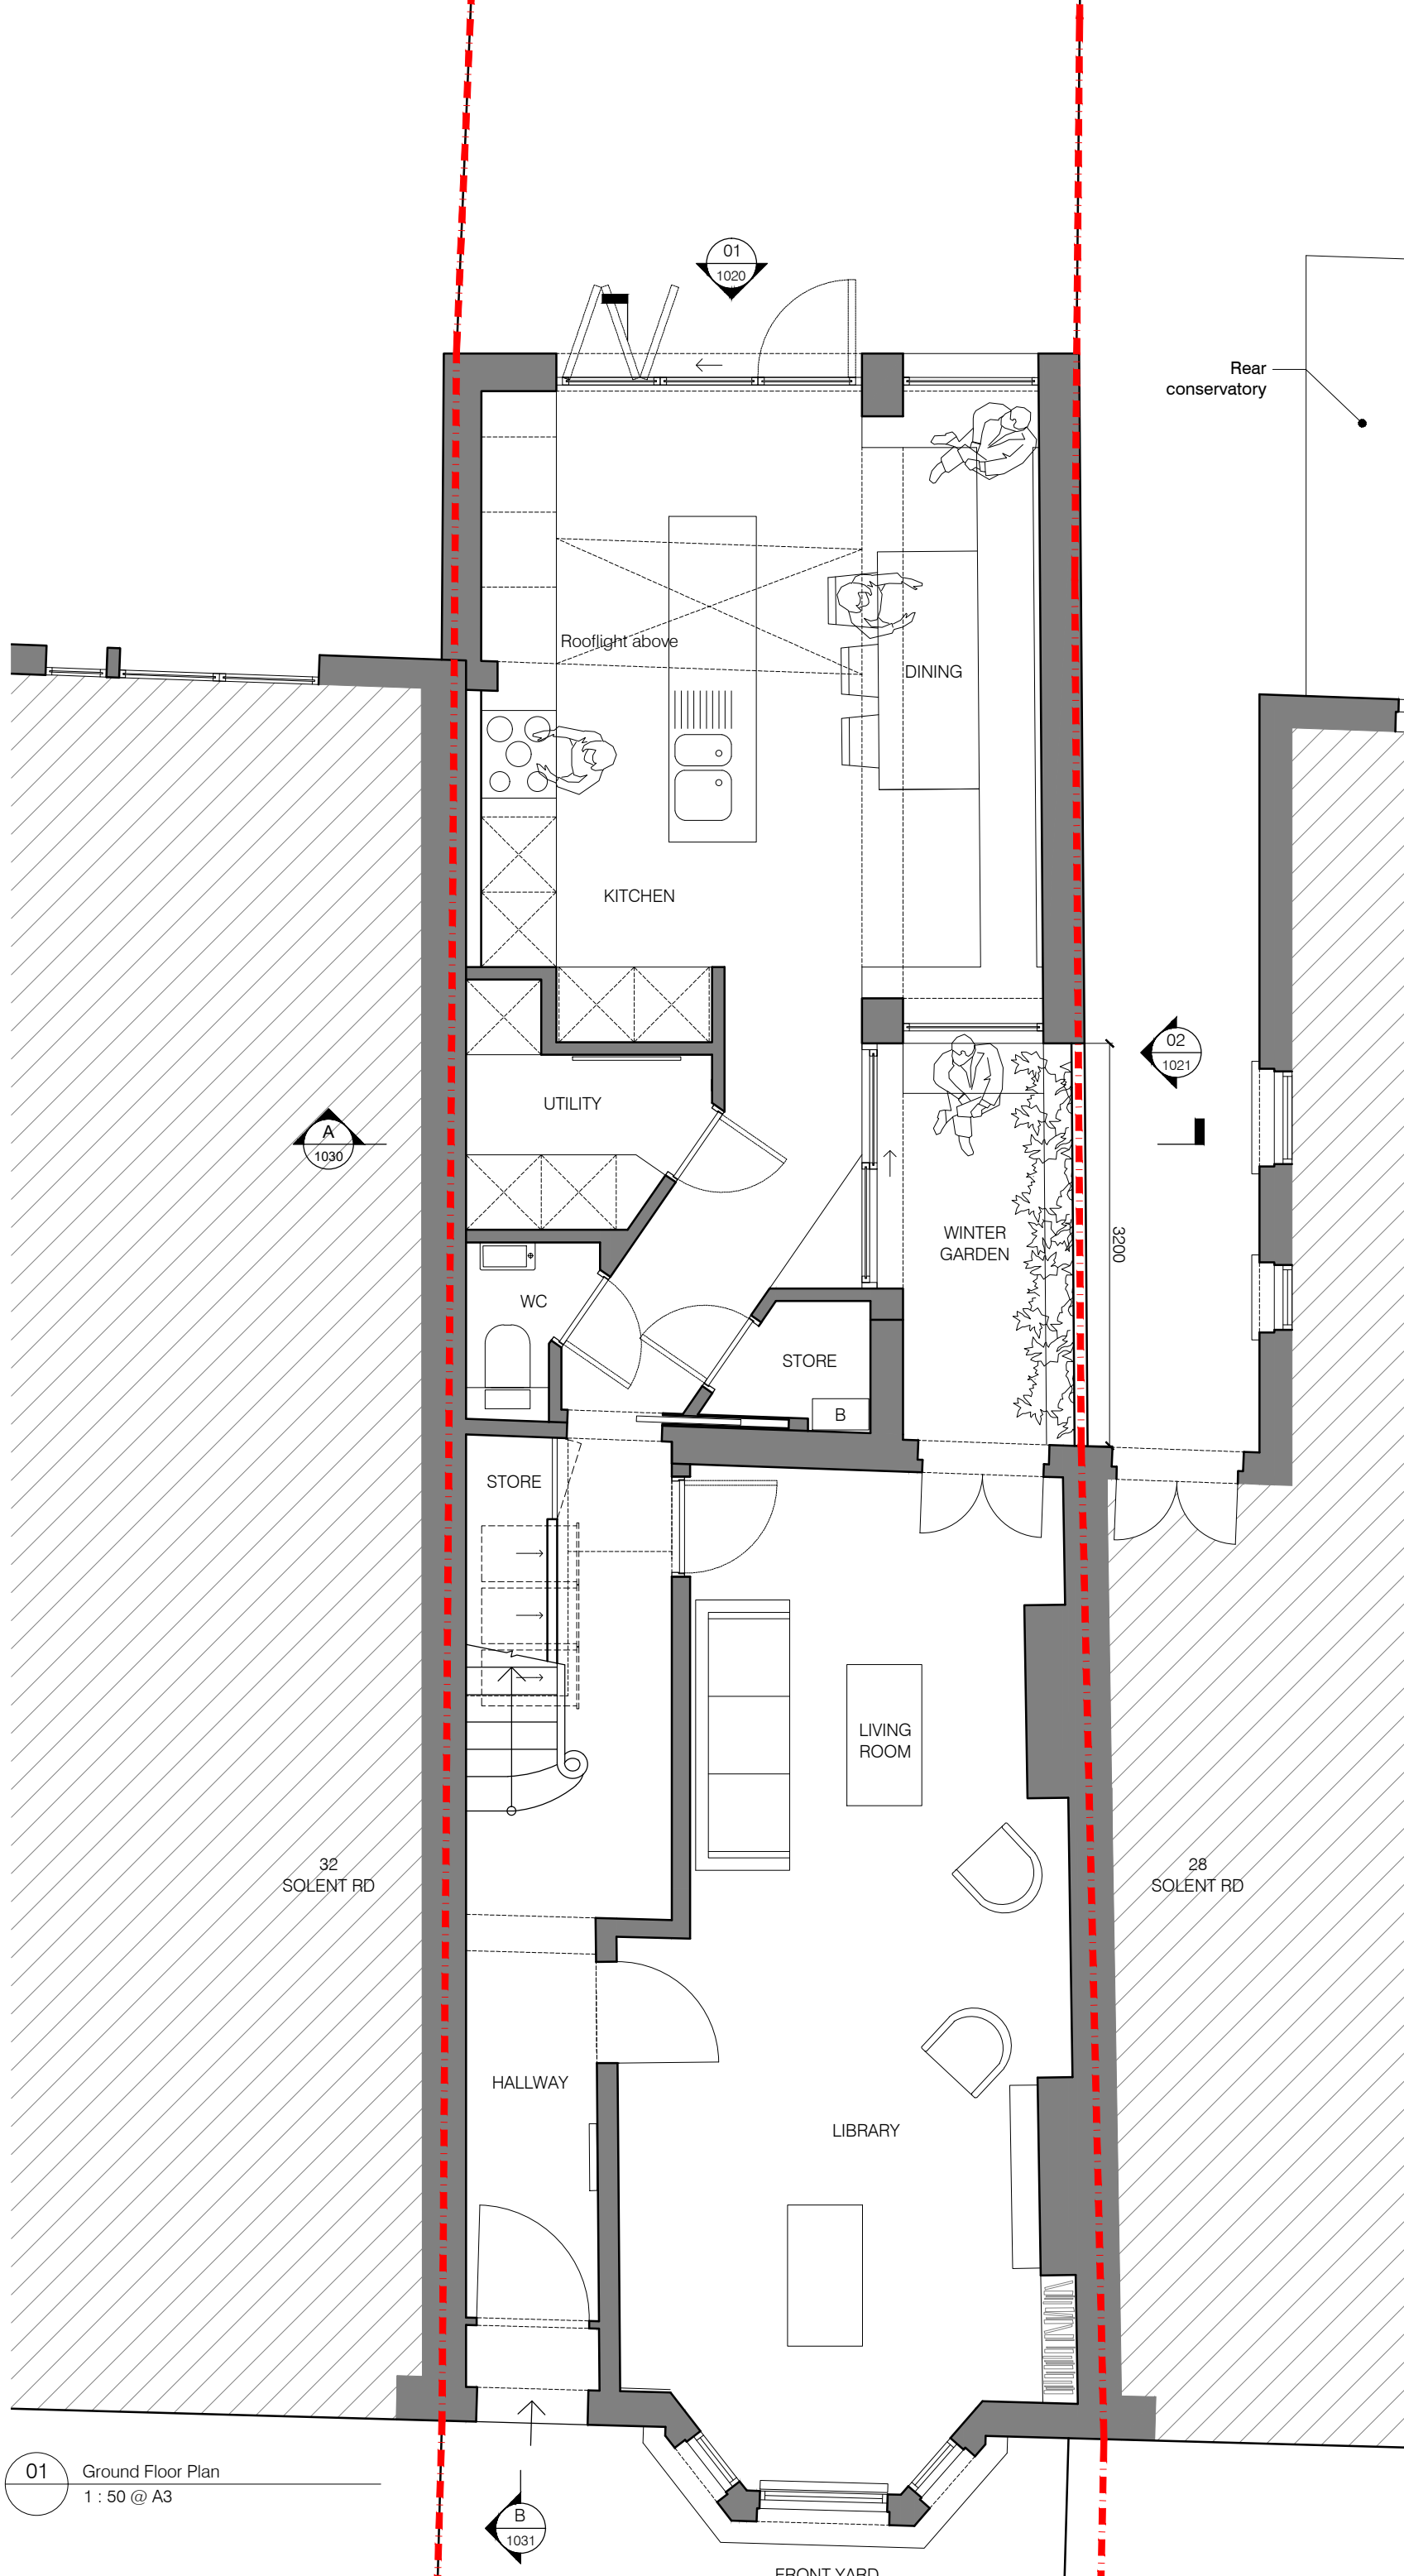

01 Ground Floor Plan
1 : 50 @ A3

/ 19.12.24 ISSUED FOR PLANNING AMu
REV DATE DESCRIPTION DRAWN BY

PLANNING APPLICATION

Project Title
**30 Solent Road
London, NW6 1TU**

drawing title

EXISTING
GROUND FLOOR PLAN

drawing number revision
2411 PA GA 1010 /

scale
1:50@A3

date / drawn by / checked by
03.12.2024 / AMu / CA

studio A303.1
the biscuit factory
100 clements road
london se16 4dg
tel. 020 7231 4361
www.craftarchitects.co.uk

