

NOTES


- This drawing to be read in conjunction with the design risk assessment prepared by Craft Architects Limited.
- This drawing to be read in conjunction with all relevant drawings and specifications produced by CA and other members of the design team.
- All dimensions are in millimetres unless otherwise stated.
- Do not scale this drawing.
- Any discrepancies in dimensions are to be reported to the architect immediately.
- All information subject to detailed site survey, it is the duty of the contractor and his agent to check all dimensions on site.
- This drawing is the copyright © of Craft Architects, do not reproduce without permission.

NOTES:

- 



- — — — — Boundary line
- — — — — Removed fabric
- Existing fabric
- Proposed fabric

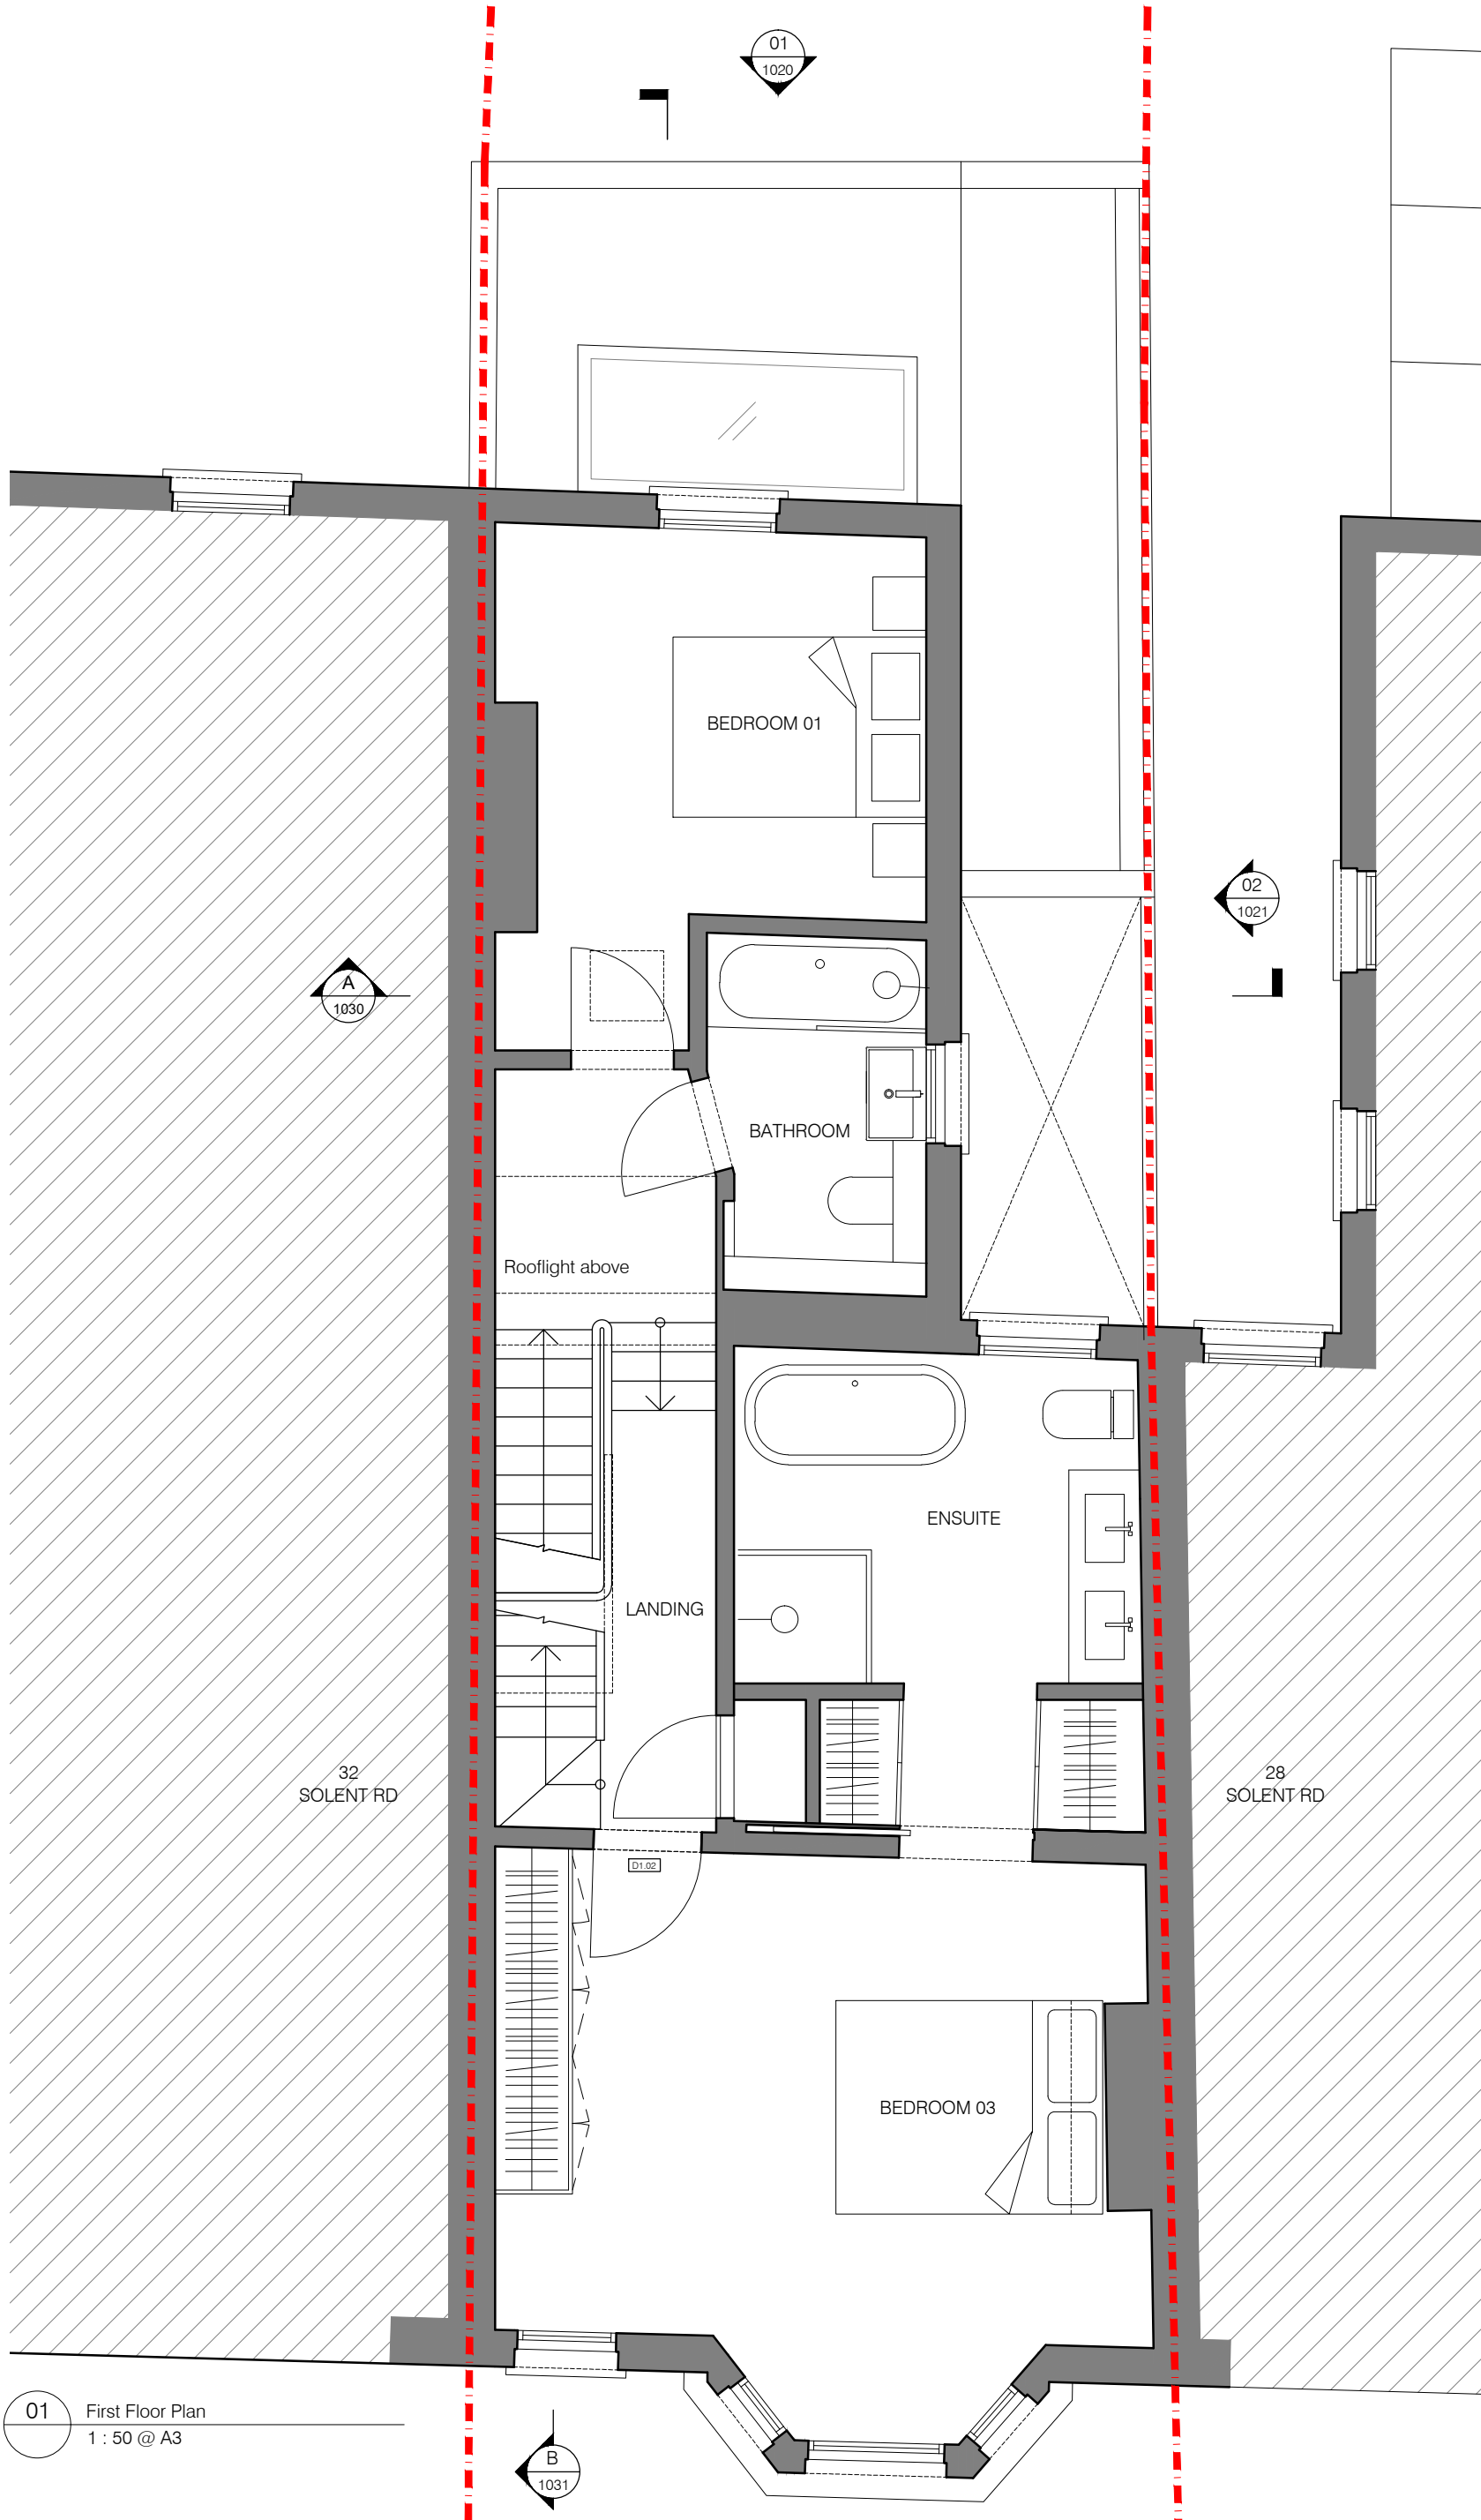

01 First Floor Plan  
1 : 50 @ A3

/ 19.12.24 ISSUED FOR PLANNING AMu

REV DATE DESCRIPTION DRAWN BY

PLANNING APPLICATION

Project Title  
30 Solent Road  
London, NW6 1TU

drawing title

EXISTING  
FIRST FLOOR PLAN

drawing number revision

2411 PA GA 1011 /

scale  
1:50@A3

date / drawn by / checked by  
03.12.2024 / AMu / CA

studio A303.1  
the biscuit factory  
100 clements road  
london se16 4dg  
tel. 020 7231 4361  
www.craftarchitects.co.uk

**CRAFT**  
ARCHITECTS