


NOTES


- This drawing to be read in conjunction with the design risk assessment prepared by Craft Architects Limited.
- This drawing to be read in conjunction with all relevant drawings and specifications produced by CA and other members of the design team.
- All dimensions are in millimetres unless otherwise stated.
- Do not scale this drawing.
- Any discrepancies in dimensions are to be reported to the architect immediately.
- All information subject to detailed site survey, it is the duty of the contractor and his agent to check all dimensions on site.
- This drawing is the copyright © of Craft Architects, do not reproduce without permission.

NOTES:

-

 

- — — — — Boundary line
- — — — — Removed fabric
- Existing fabric
- Proposed fabric

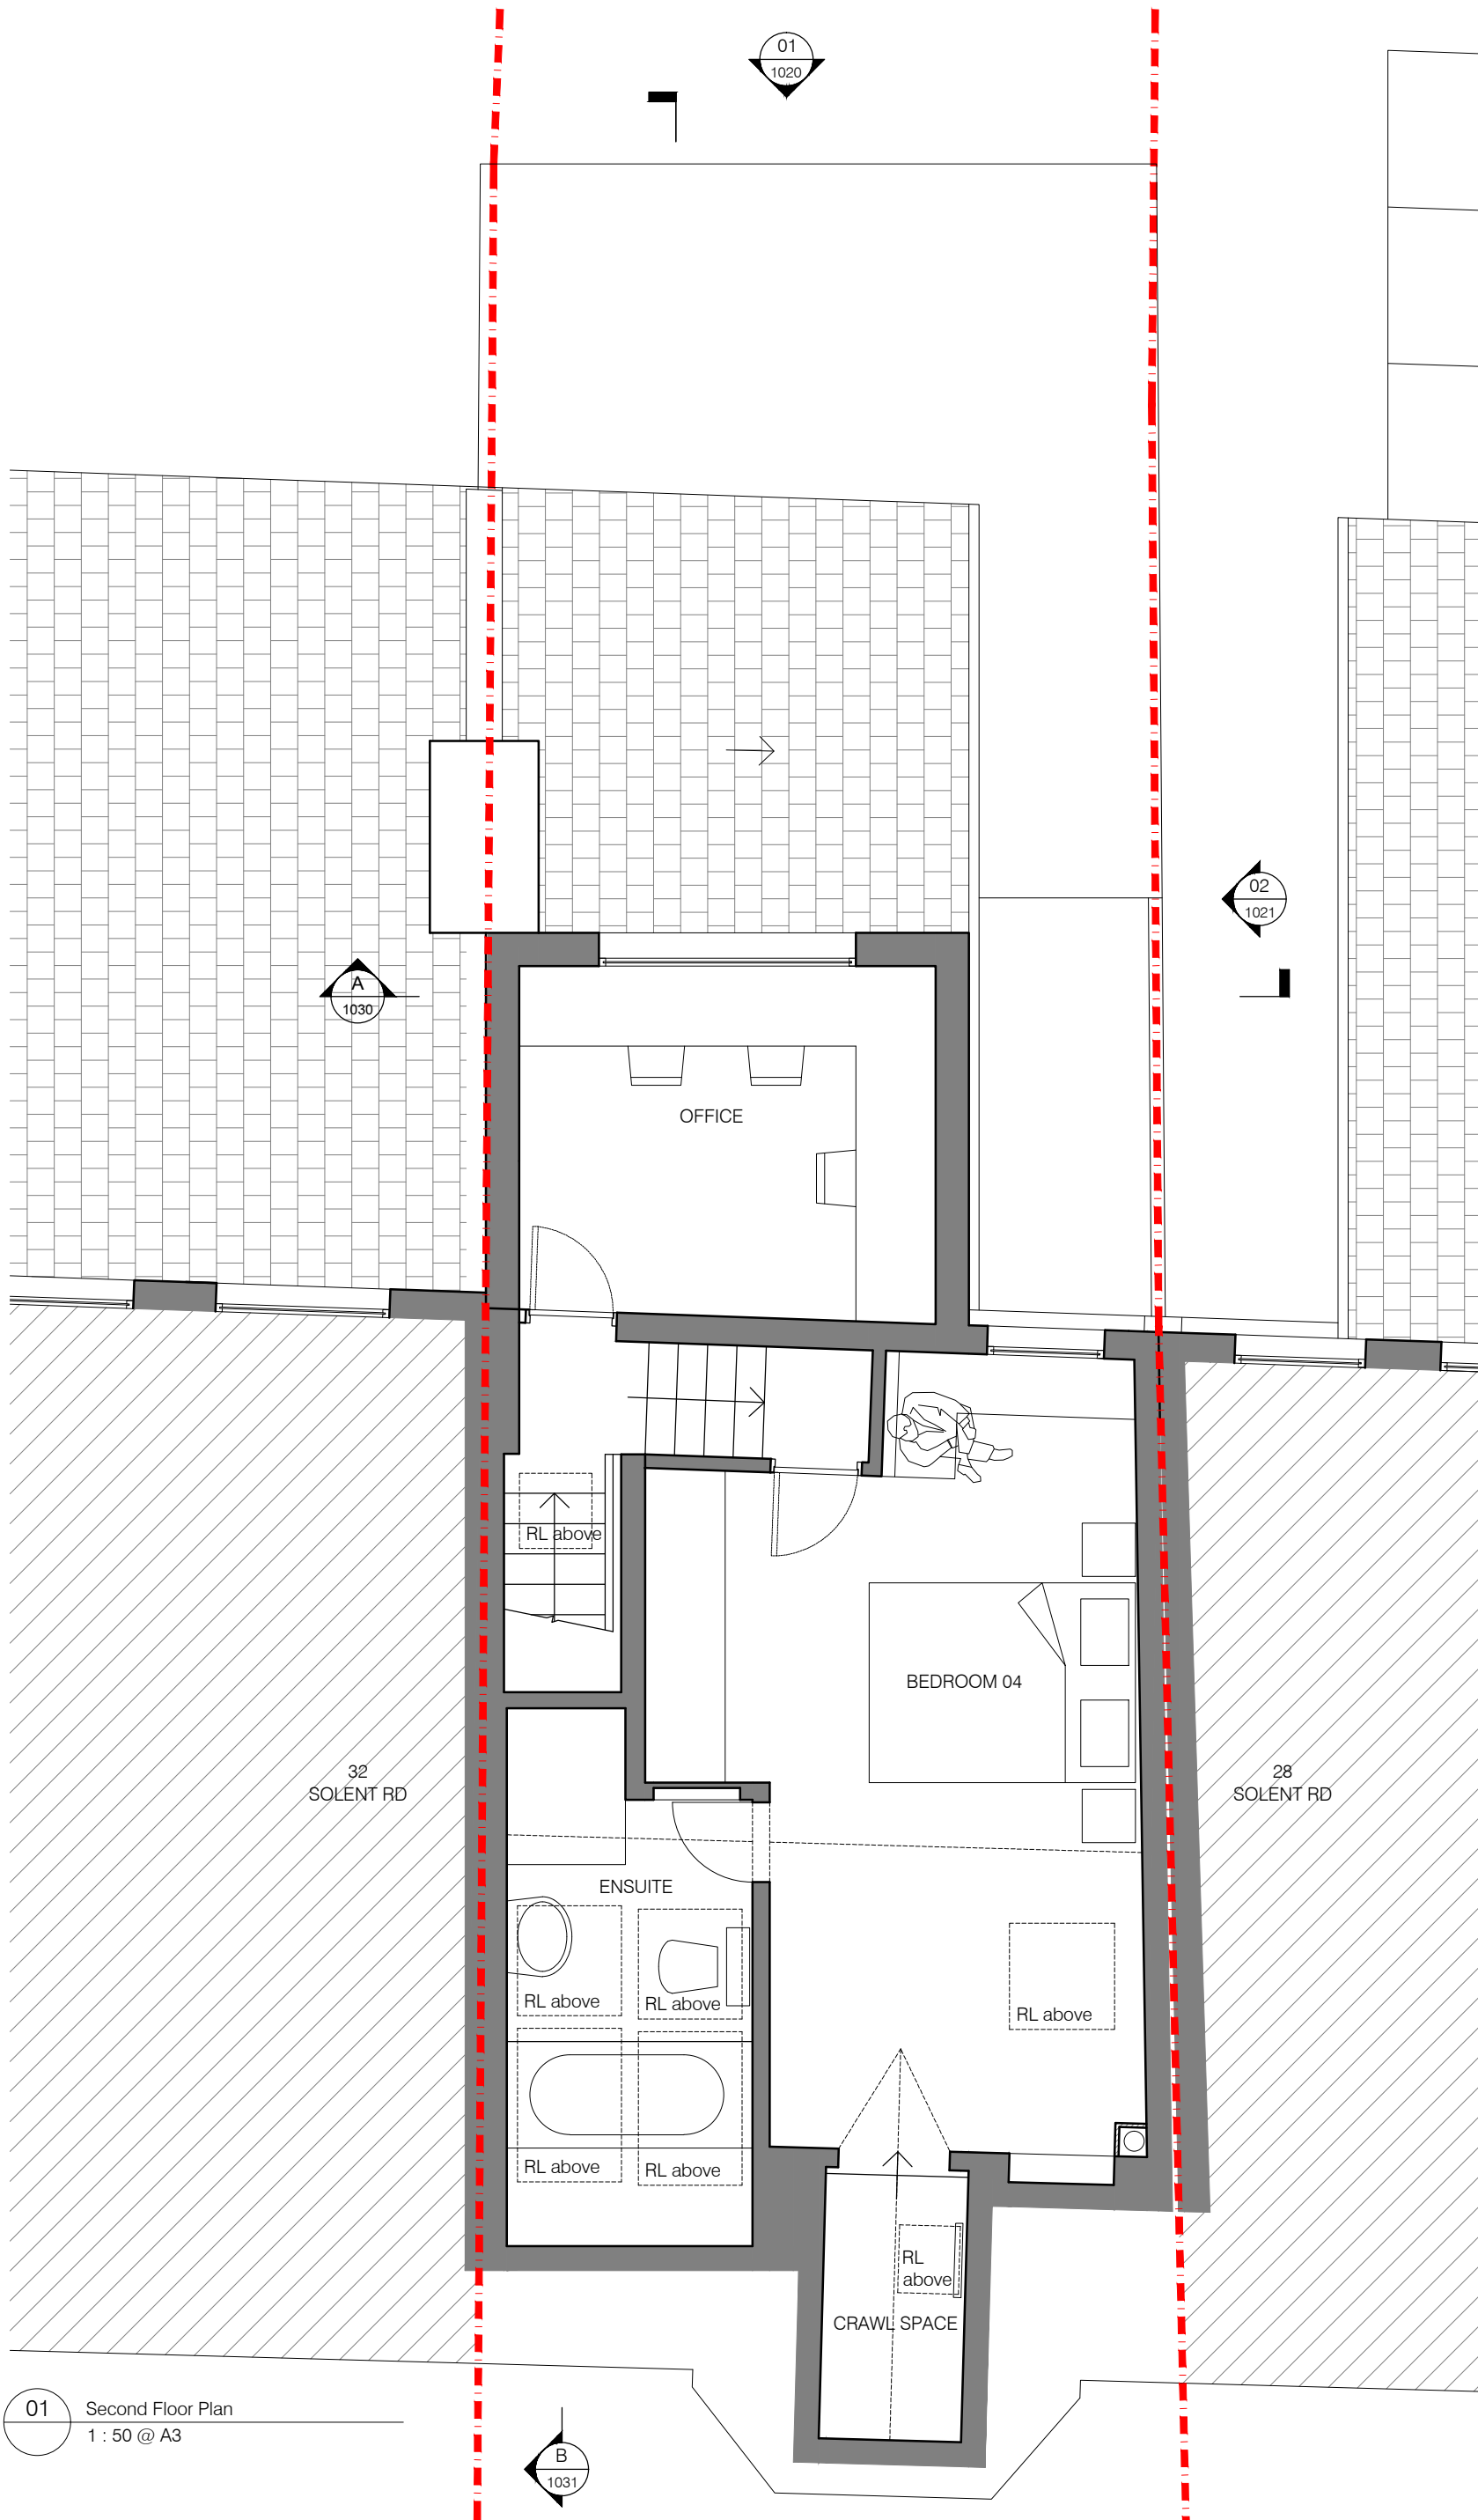

/ 19.12.24 ISSUED FOR PLANNING

AMu

REV DATE DESCRIPTION

DRAWN BY

PLANNING APPLICATION

Project Title
30 Solent Road
 London, NW6 1TU

drawing title

EXISTING
 SECOND FLOOR PLAN

drawing number revision

2411 PA GA 1012 /

scale
 1:50@A3

date / drawn by / checked by
 03.12.2024 / AMu / CA

studio A303.1
 the biscuit factory
 100 clements road
 london se16 4dg
 tel. 020 7231 4361
 www.craftarchitects.co.uk

CRAFT
 ARCHITECTS

01 Second Floor Plan
 1 : 50 @ A3

