

NOTES


- This drawing to be read in conjunction with the design risk assessment prepared by Craft Architects Limited.
- This drawing to be read in conjunction with all relevant drawings and specifications produced by CA and other members of the design team.
- All dimensions are in millimetres unless otherwise stated.
- Do not scale this drawing.
- Any discrepancies in dimensions are to be reported to the architect immediately.
- All information subject to detailed site survey, it is the duty of the contractor and his agent to check all dimensions on site.
- This drawing is the copyright © of Craft Architects, do not reproduce without permission.

NOTES:

-



- +—+—+—+— Boundary line
- — — — — Removed fabric
- ▒ Existing fabric
- ▨ Proposed fabric

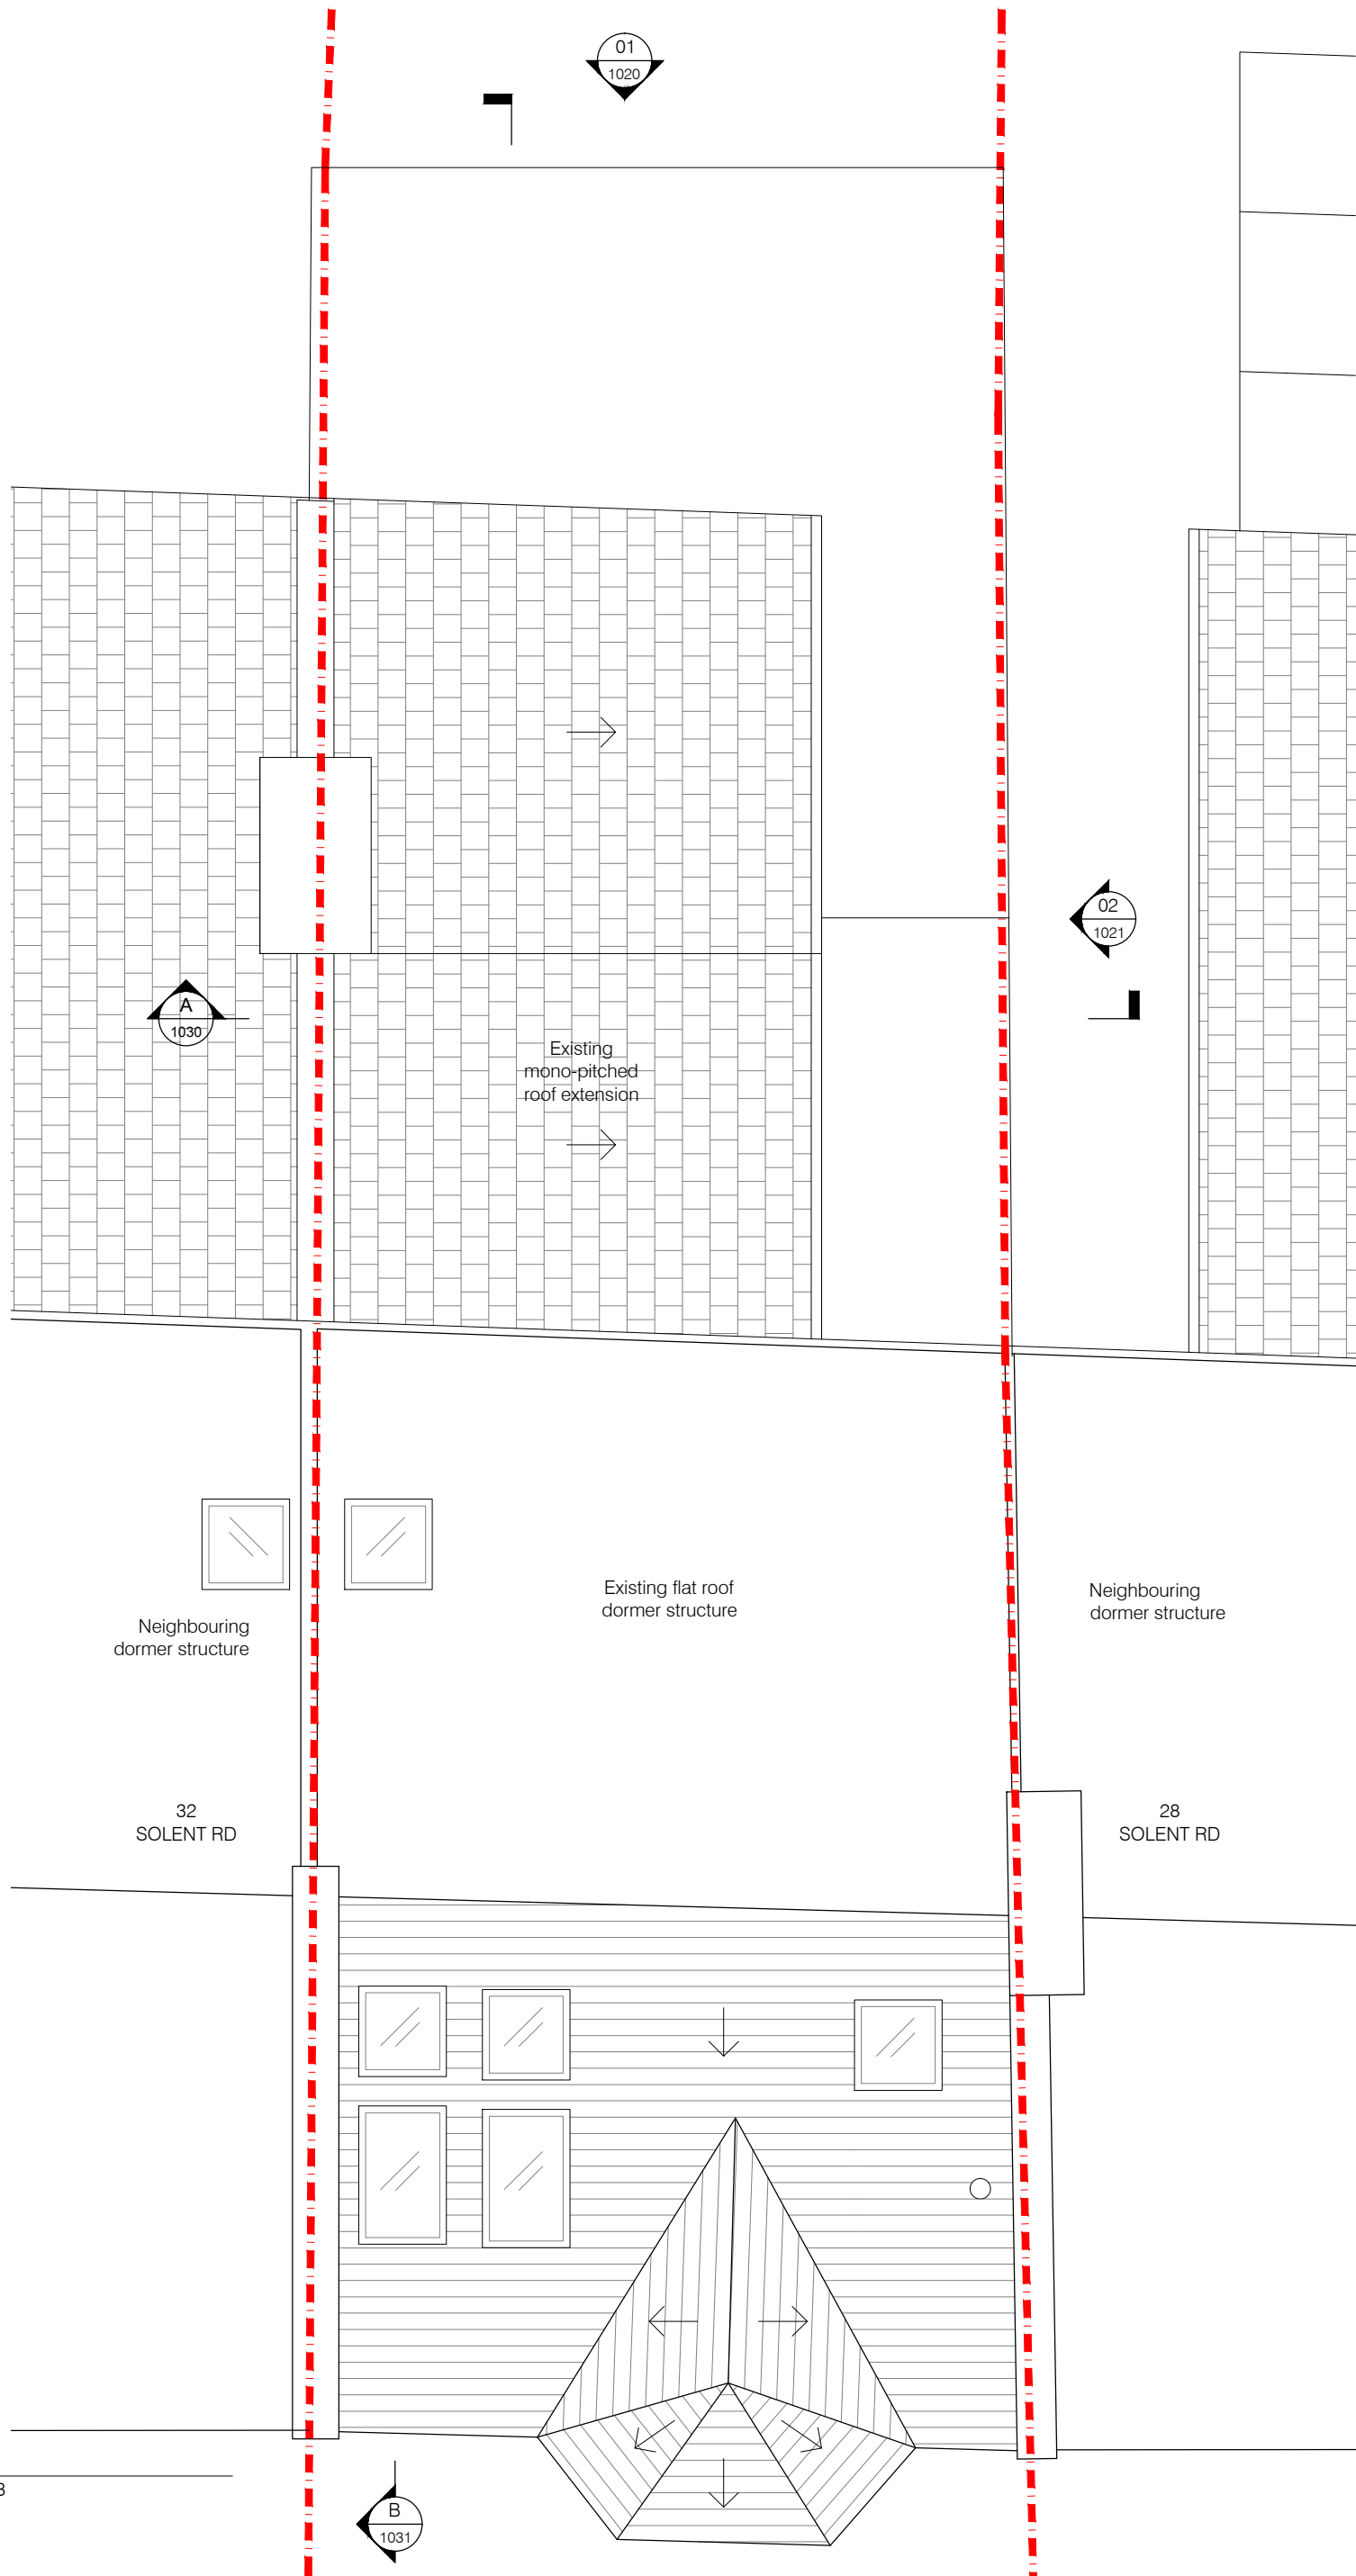

01 Roof Plan
1 : 50 @ A3

/ 19.12.24 ISSUED FOR PLANNING AMu
REV DATE DESCRIPTION DRAWN BY

PLANNING APPLICATION

Project Title
30 Solent Road
London, NW6 1TU

drawing title

EXISTING
ROOF PLAN

drawing number revision
2411 PA GA 1013 /

scale
1:50@A3

date / drawn by / checked by
03.12.2024 / AMu / CA

studio A303.1
the biscuit factory
100 clements road
london se16 4dg
tel. 020 7231 4361
www.craftarchitects.co.uk

