


NOTES


- This drawing to be read in conjunction with the design risk assessment prepared by Craft Architects Limited.
- This drawing to be read in conjunction with all relevant drawings and specifications produced by CA and other members of the design team.
- All dimensions are in millimetres unless otherwise stated.
- Do not scale this drawing.
- Any discrepancies in dimensions are to be reported to the architect immediately.
- All information subject to detailed site survey, it is the duty of the contractor and his agent to check all dimensions on site.
- This drawing is the copyright © of Craft Architects, do not reproduce without permission.

NOTES:

-

 

- — — — — Boundary line
- — — — — Removed fabric
- Existing fabric
- Proposed fabric

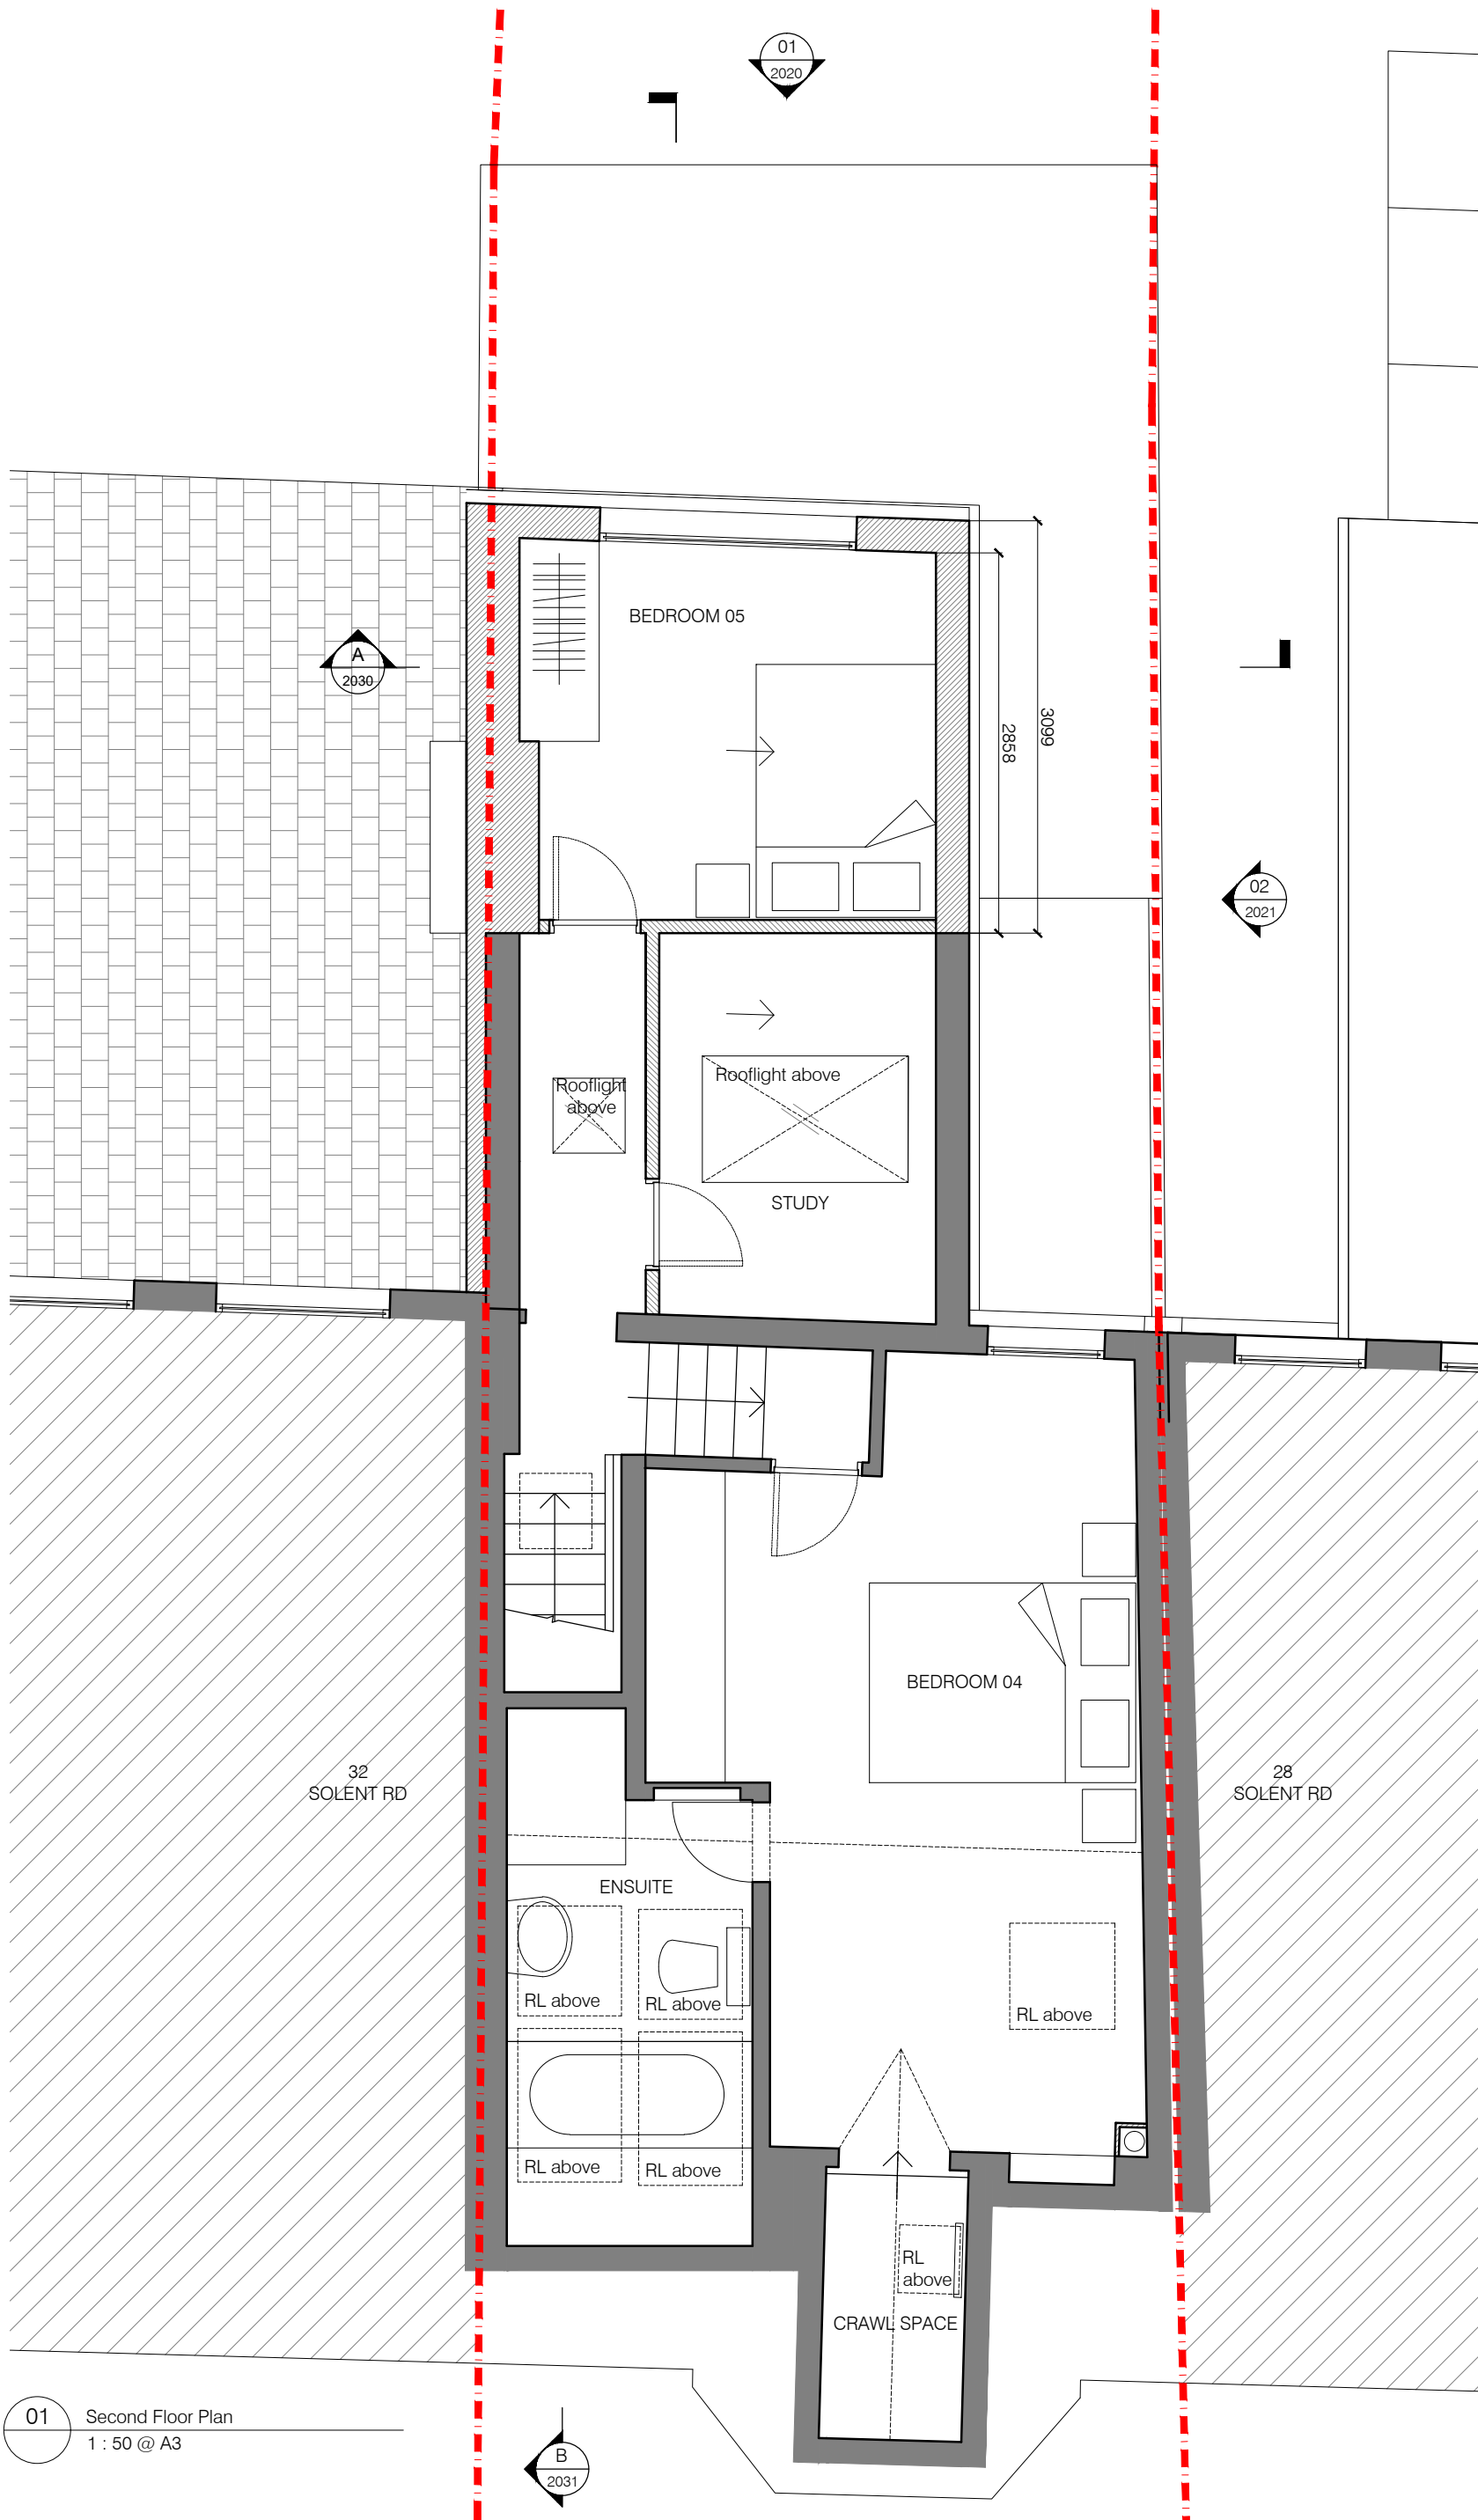

/ 19.12.24 ISSUED FOR PLANNING AMu
 REV DATE DESCRIPTION DRAWN BY

PLANNING APPLICATION

Project Title
**30 Solent Road
 London, NW6 1TU**

drawing title

**PROPOSED
 SECOND FLOOR PLAN**

drawing number revision

2411 PA GA 2012 /

scale
1:50@A3

date / drawn by / checked by
03.12.2024 / AMu / CA

studio A303.1
 the biscuit factory
 100 clements road
 london se16 4dg
 tel. 020 7231 4361
 www.craftarchitects.co.uk



01 Second Floor Plan
 1 : 50 @ A3

