


1 West Elevation  
Scale: 1:100


- MATERIALITY KEY:**
- 01 Rigid panel wall system
  - 02 Soft Vinyl sheet roof
  - 03 PPC Aluminium handrail



3 Key Plan  
Scale: 1:2500

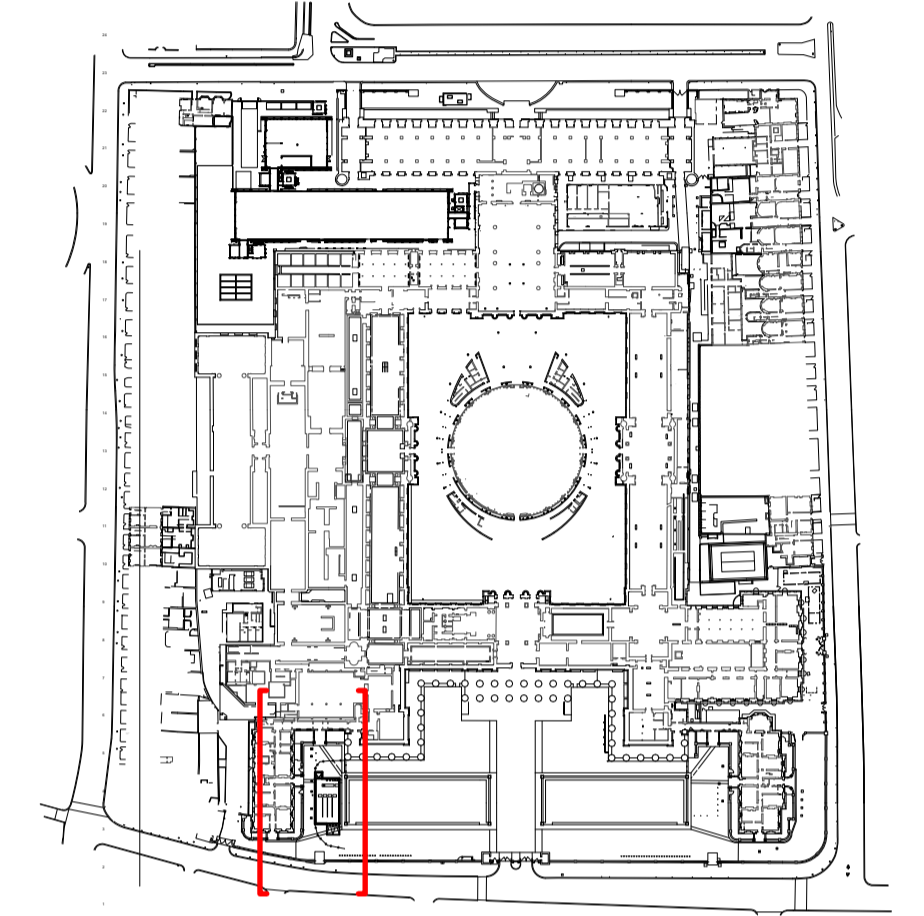

2 East Elevation  
Scale: 1:100

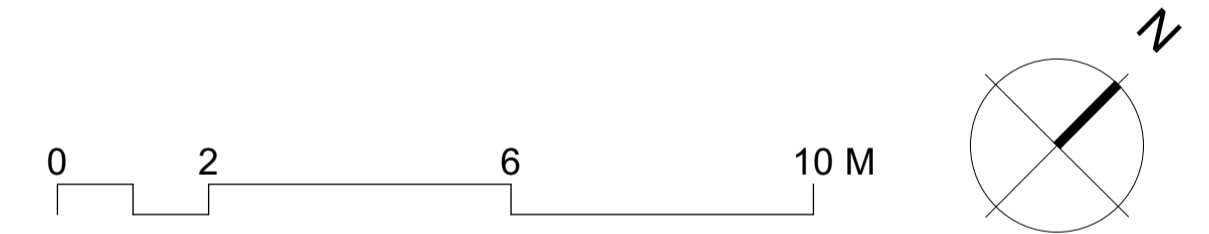

FJ1	23.12.24	EM	-
No.	Date	By	Comments
Revisions			

<b>PLANNING</b>
Drawing Status

**BRITISH MUSEUM**  
Bag Search Facilities  
**Dannatt, Johnson Architects**  
Unit 1 The Wireworks, 77 Great Suffolk Street, London SE1 0BU  
Telephone (020) 7357 7100 Fax (020) 7357 7200

Drawing Title	DJA Ref.
Proposed South Forecourt Elevations 2	683

Drawing Number  
**683-DJA-DR-A-31002**

Drawn	Checked	Scale	Date	Revision
JN	EM	1:100@A1	Nov 2024	P01