


1 West Elevation
Scale: 1:100


- MATERIALITY KEY:**
- 01 Rigid panel wall system
 - 02 Soft Vinyl sheet roof
 - 03 PPC Aluminium handrail



3 Key Plan
Scale: 1:2500

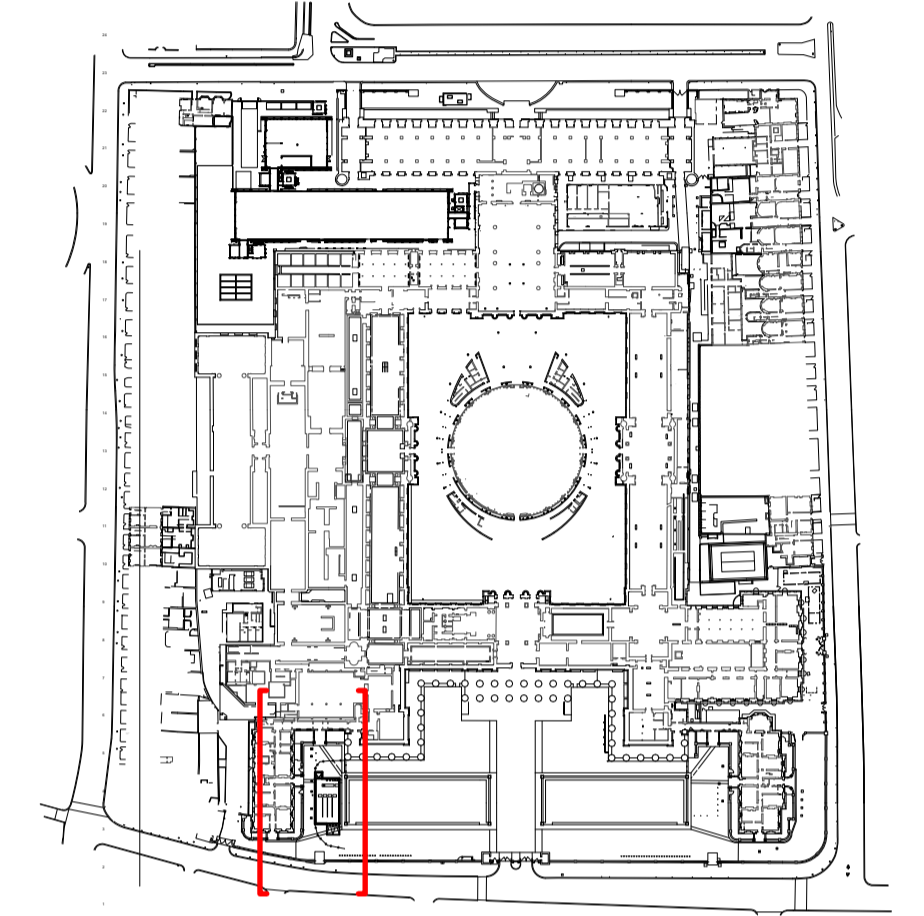

2 East Elevation
Scale: 1:100

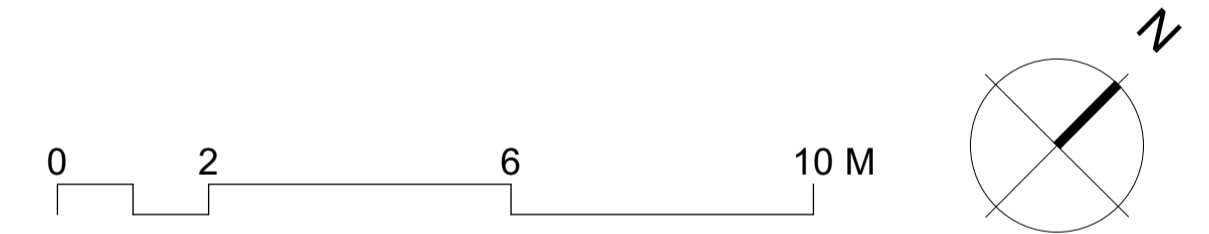

FJ1	23.12.24	EM	-
No.	Date	By	Comments
Revisions			

PLANNING
Drawing Status

BRITISH MUSEUM
Bag Search Facilities
Dannatt, Johnson Architects
Unit 1 The Wireworks, 77 Great Suffolk Street, London SE1 0BU
Telephone (020) 7357 7100 Fax (020) 7357 7200

Drawing Title	DJA Ref.
Existing South Forecourt Elevations 2	683

Drawing Number
683-DJA-DR-A-30002

Drawn	Checked	Scale	Date	Revision
JN	EM	1:100@A1	Nov 2024	P01