


1 Proposed Lower Ground Floor Plan
1:50

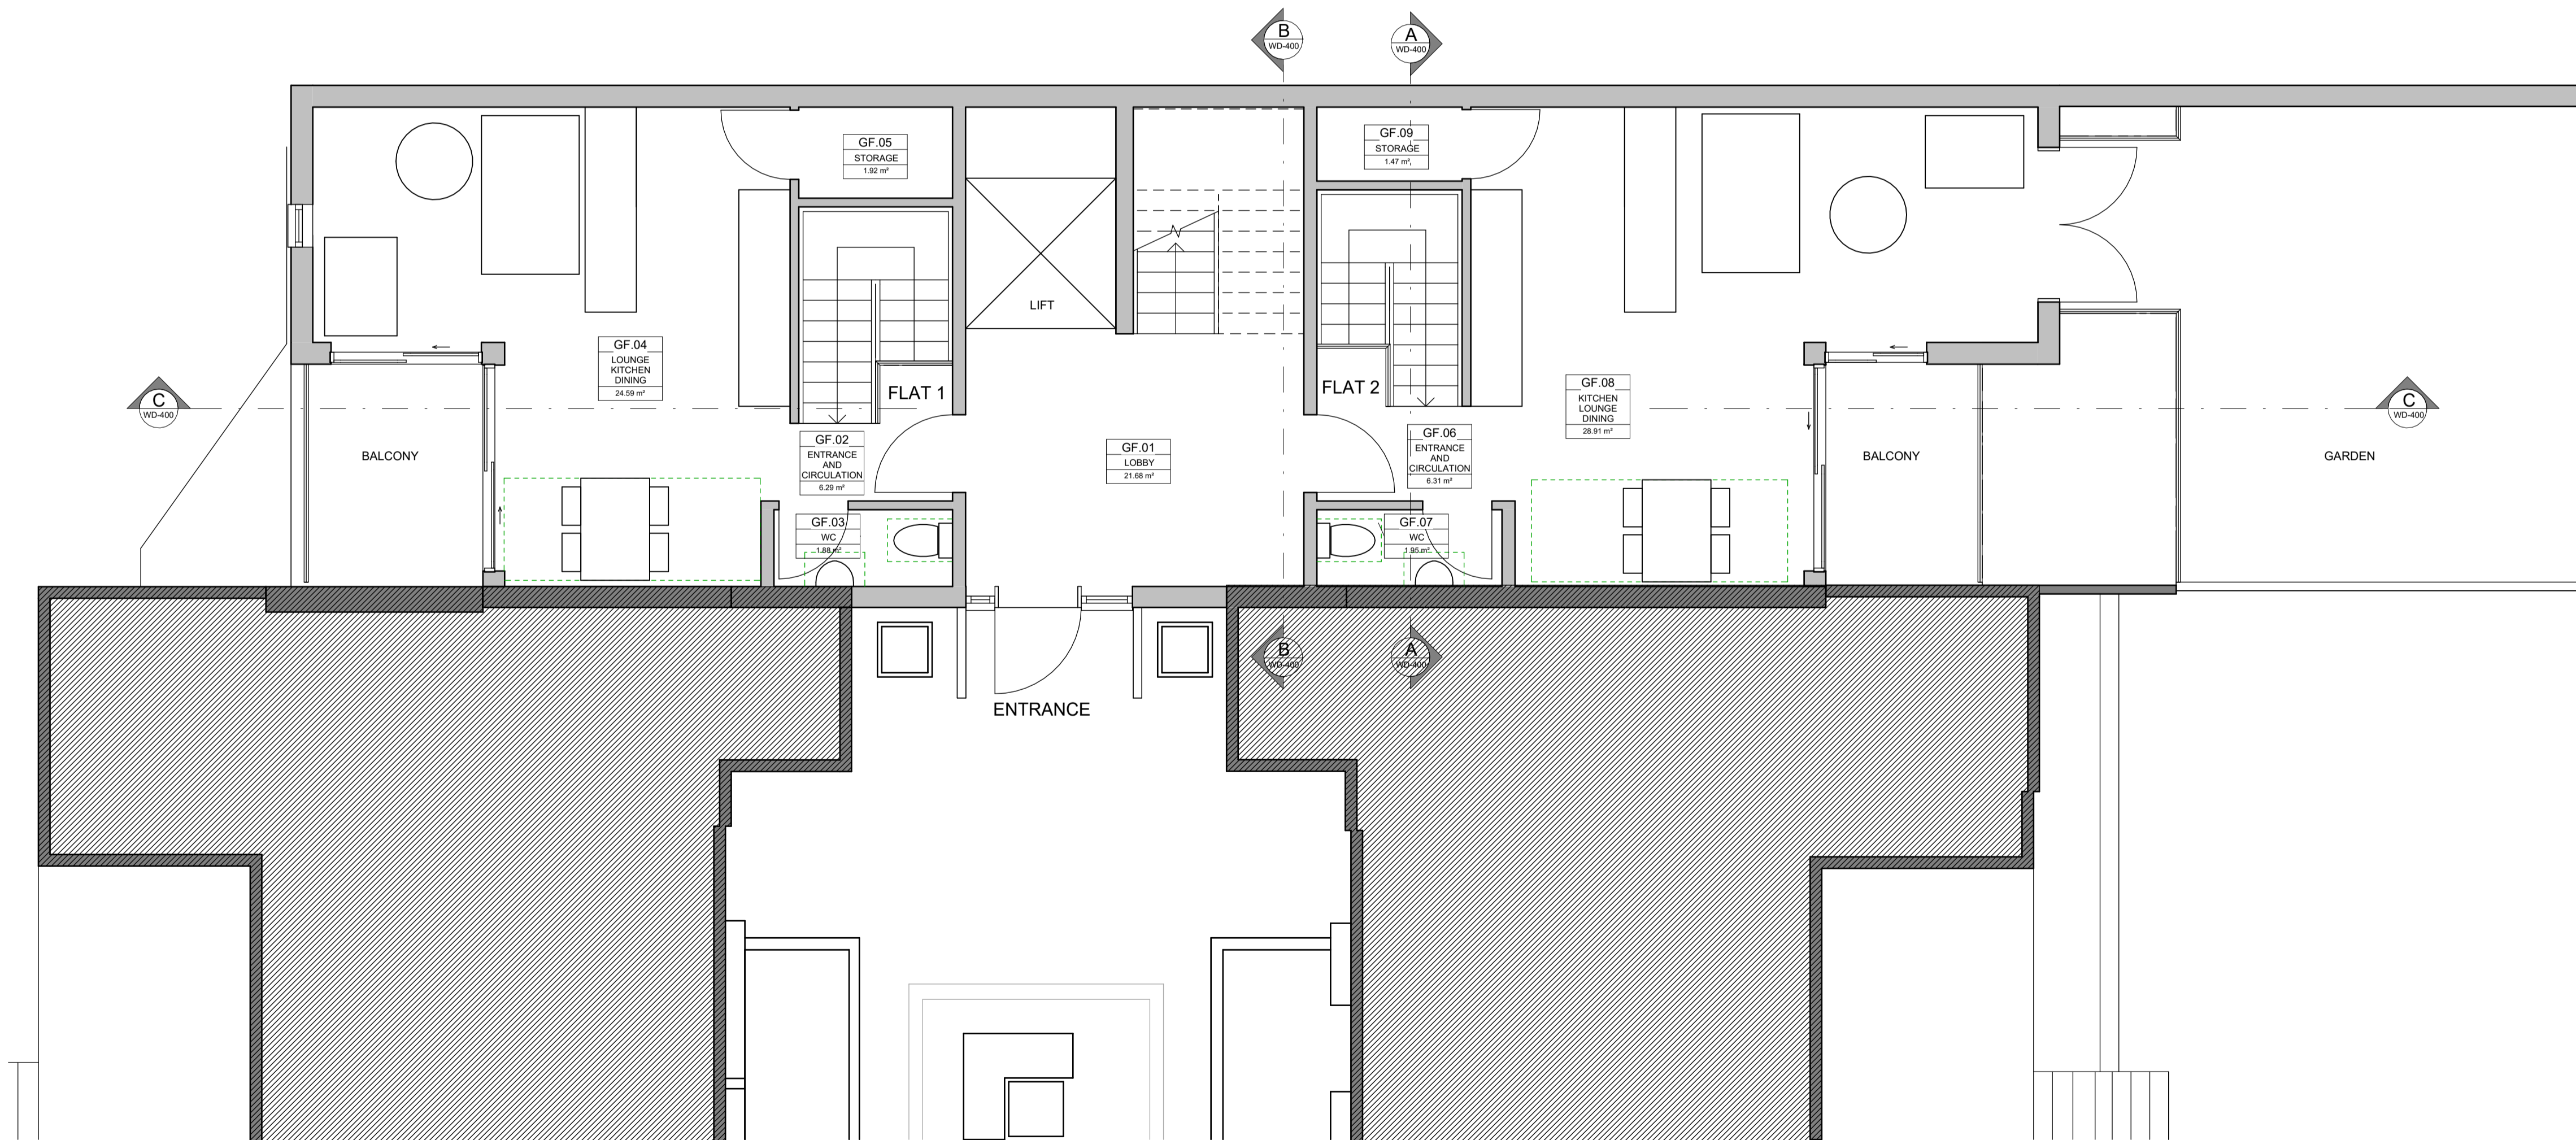

2 Proposed Ground Floor Plan
1:50

C2	20.12.24	Issued for Planning
C1	11.10.24	Draft Issue to Client
REV	DATE	NOTE

PROJECT TITLE
COLLEGE LANE CAMDEN

DRAWING TITLE
Maisonettes Proposed LGF and GF Plans

DRAWING NO	SCALE	SHEET	DATE
WD-200	1:50	23	25.09.24
DRAWN	CHKD	JOB NO	
SU	ZN	353	

original FIELD.
architecture & landscape

The Studio, Dawson Street, Oxford OX4 1GF
T: 01865 723 050 E: mail@originalfield.com
Do not scale - Use figured dimensions only. All dimensions are approximate and should be checked on site prior to construction. Discrepancies must be reported immediately before proceeding. This drawing is copyright and is the intellectual property of Original Field of Architecture Ltd. It should not be reproduced or distributed to other parties without appropriate approval.