




1 Proposed South-East Elevation
1:50

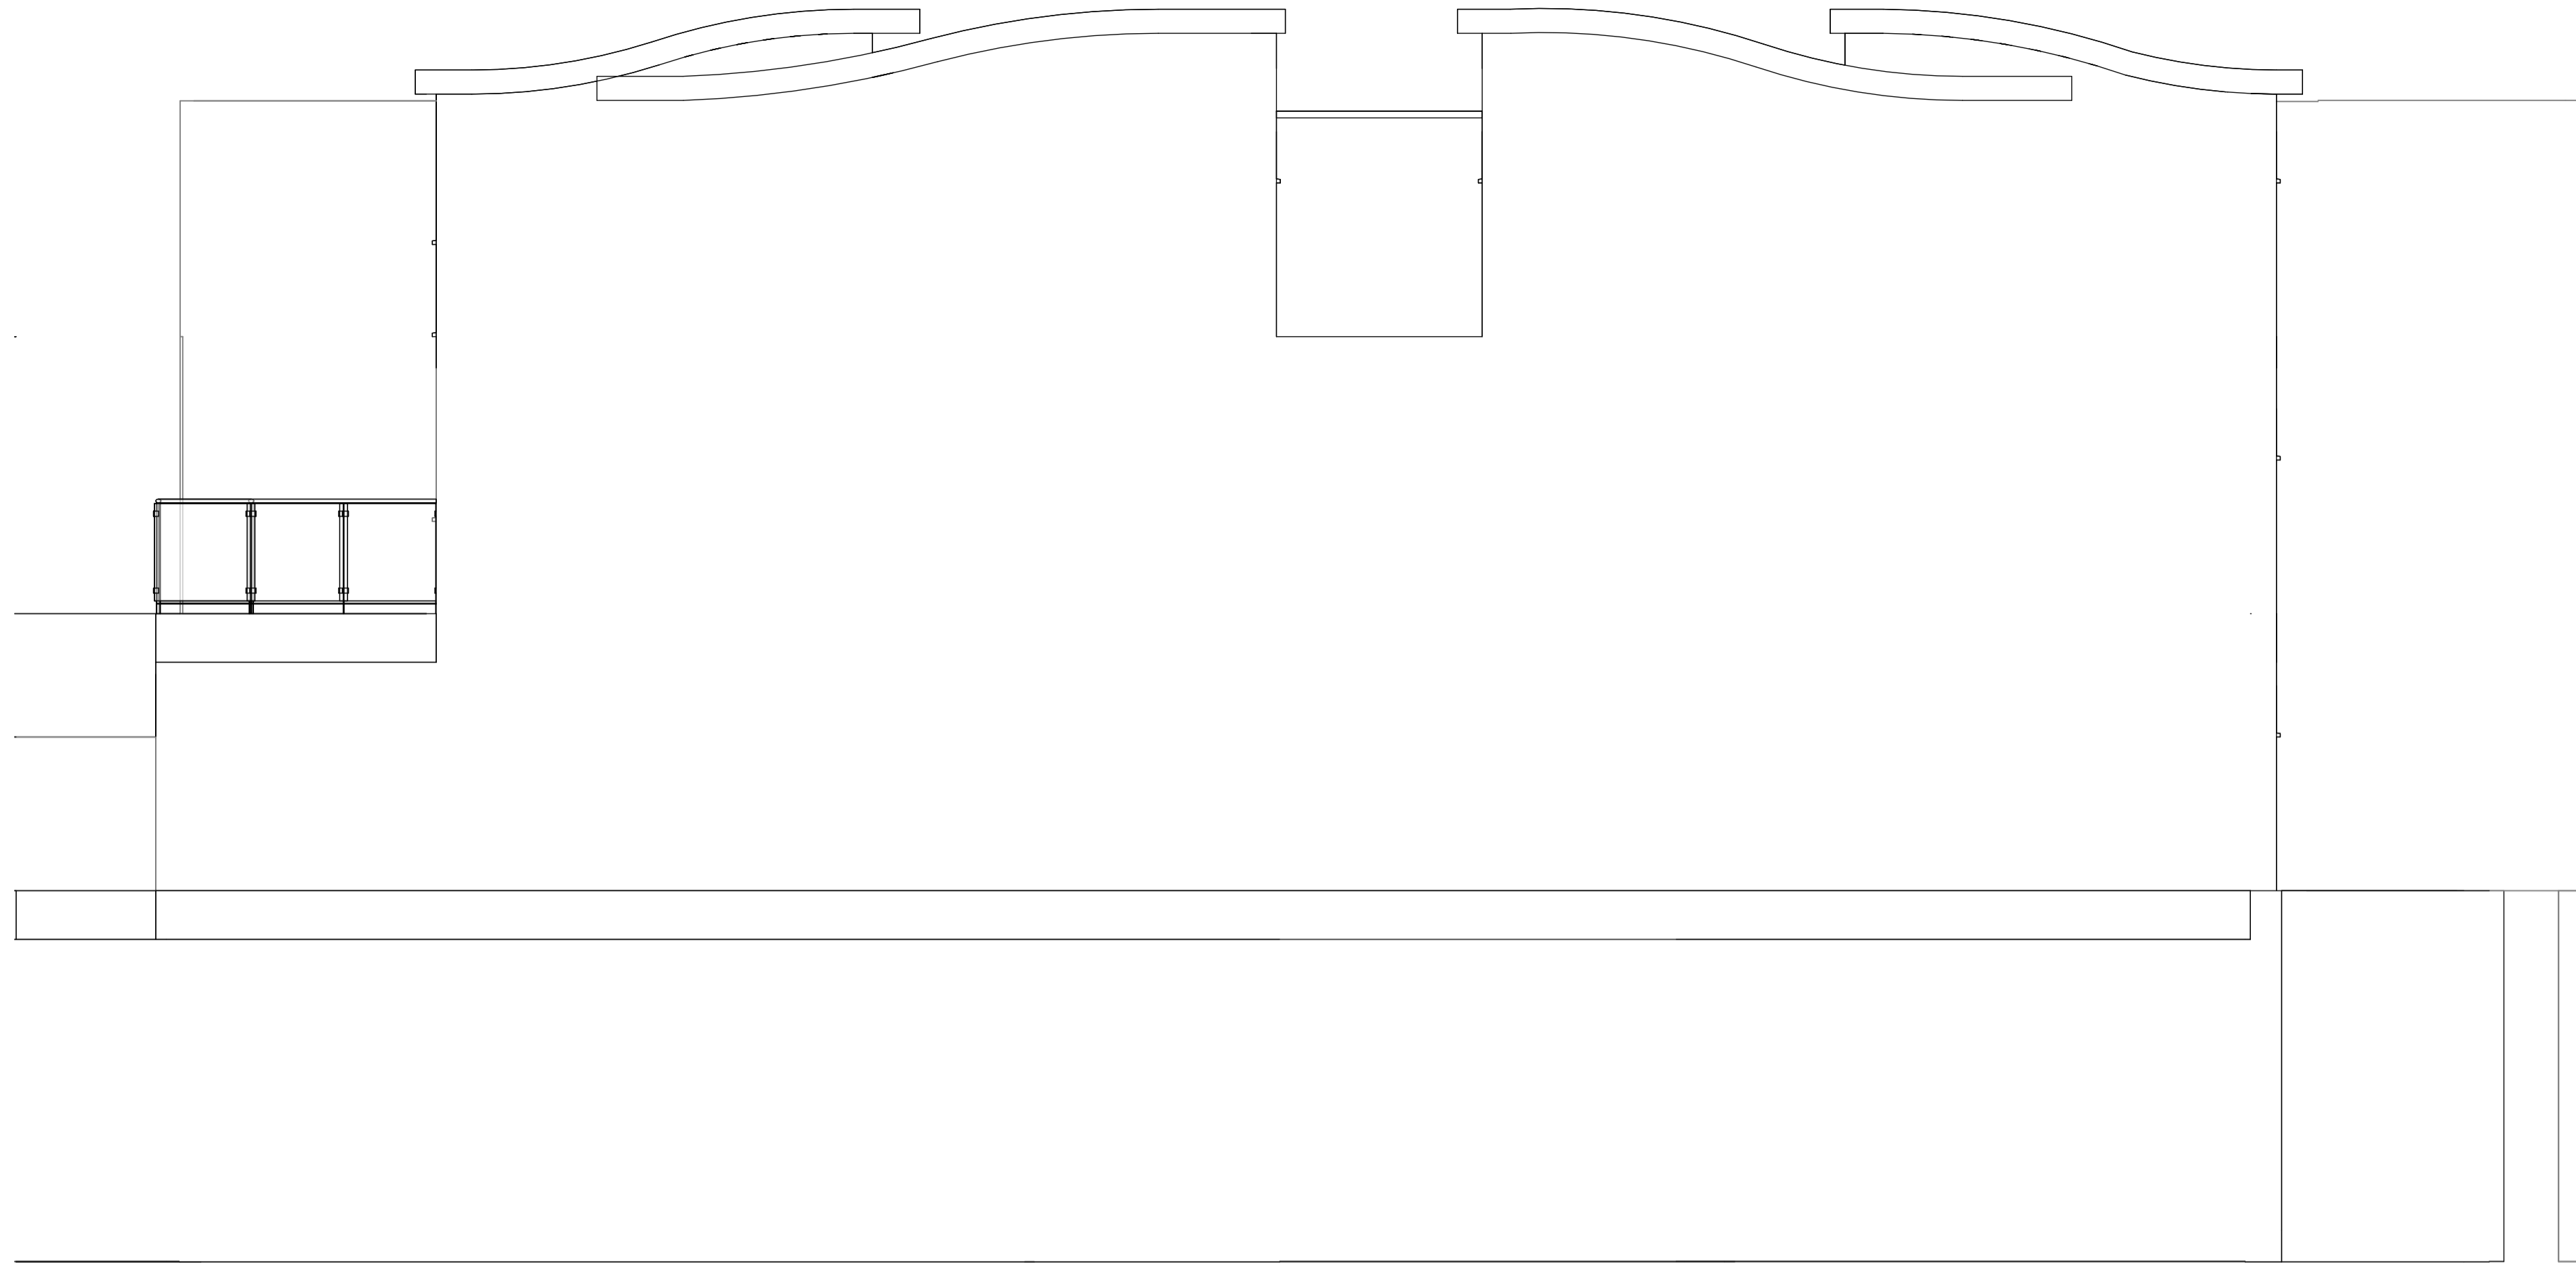

2 Proposed North-East Elevation
1:50

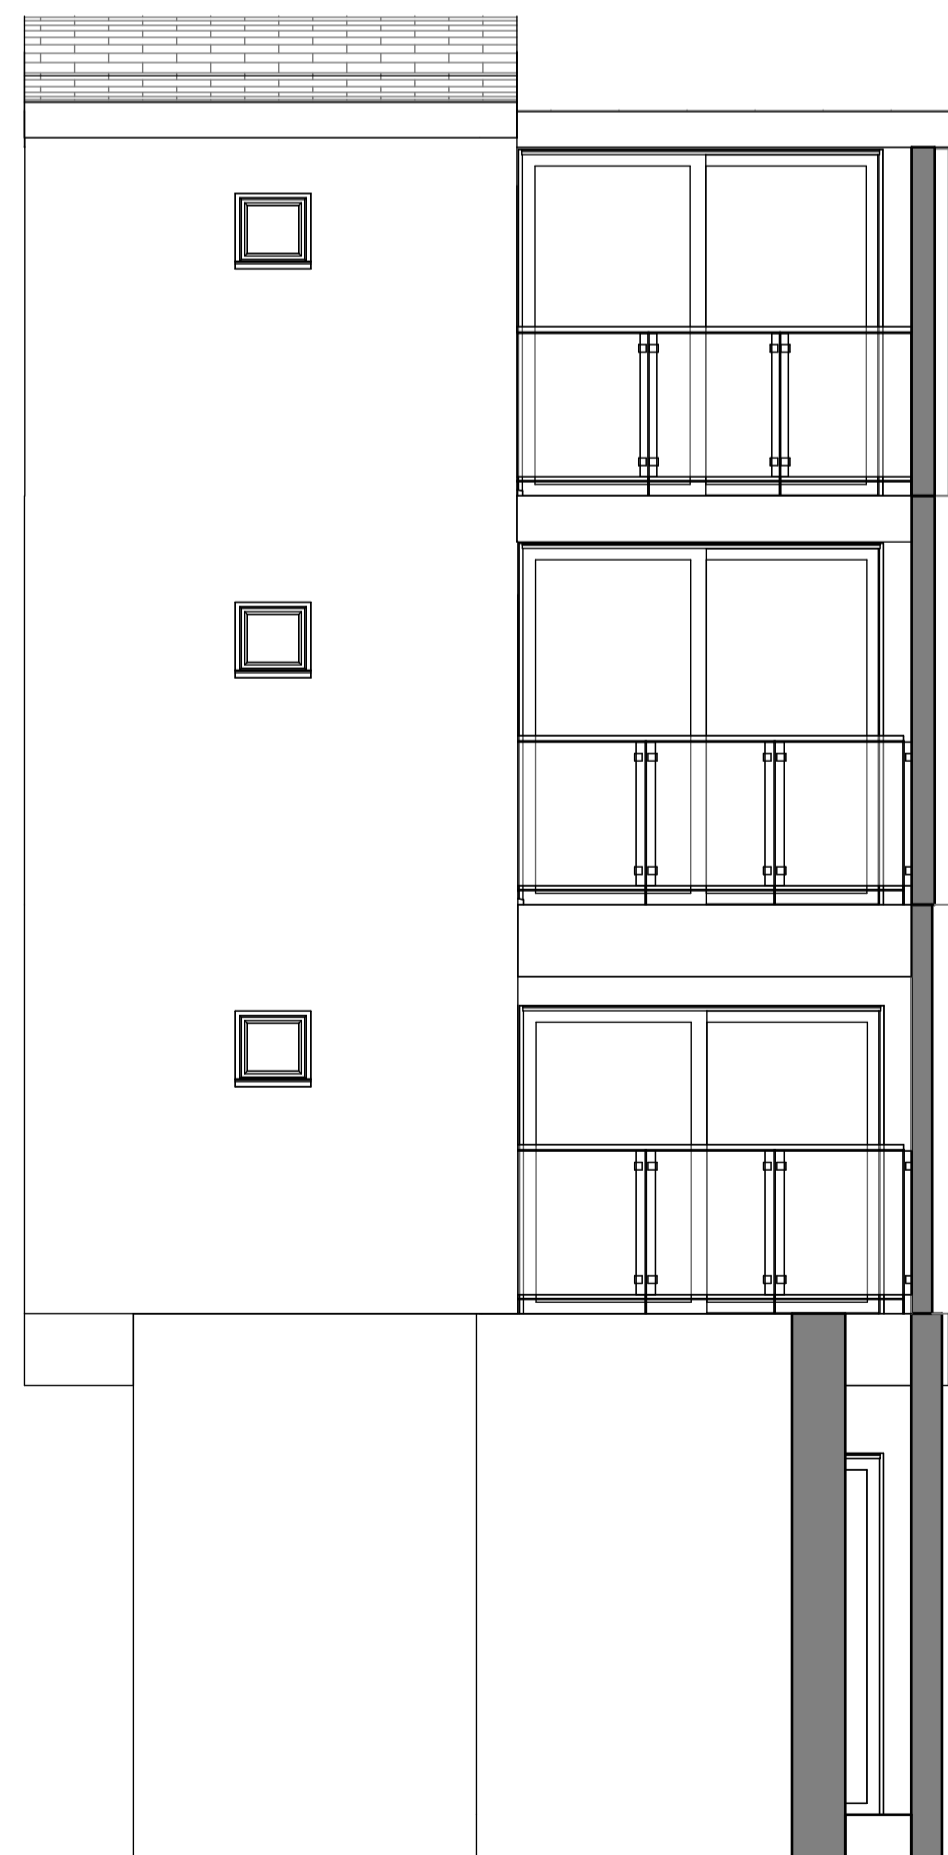

3 Proposed North-West Elevation
1:50

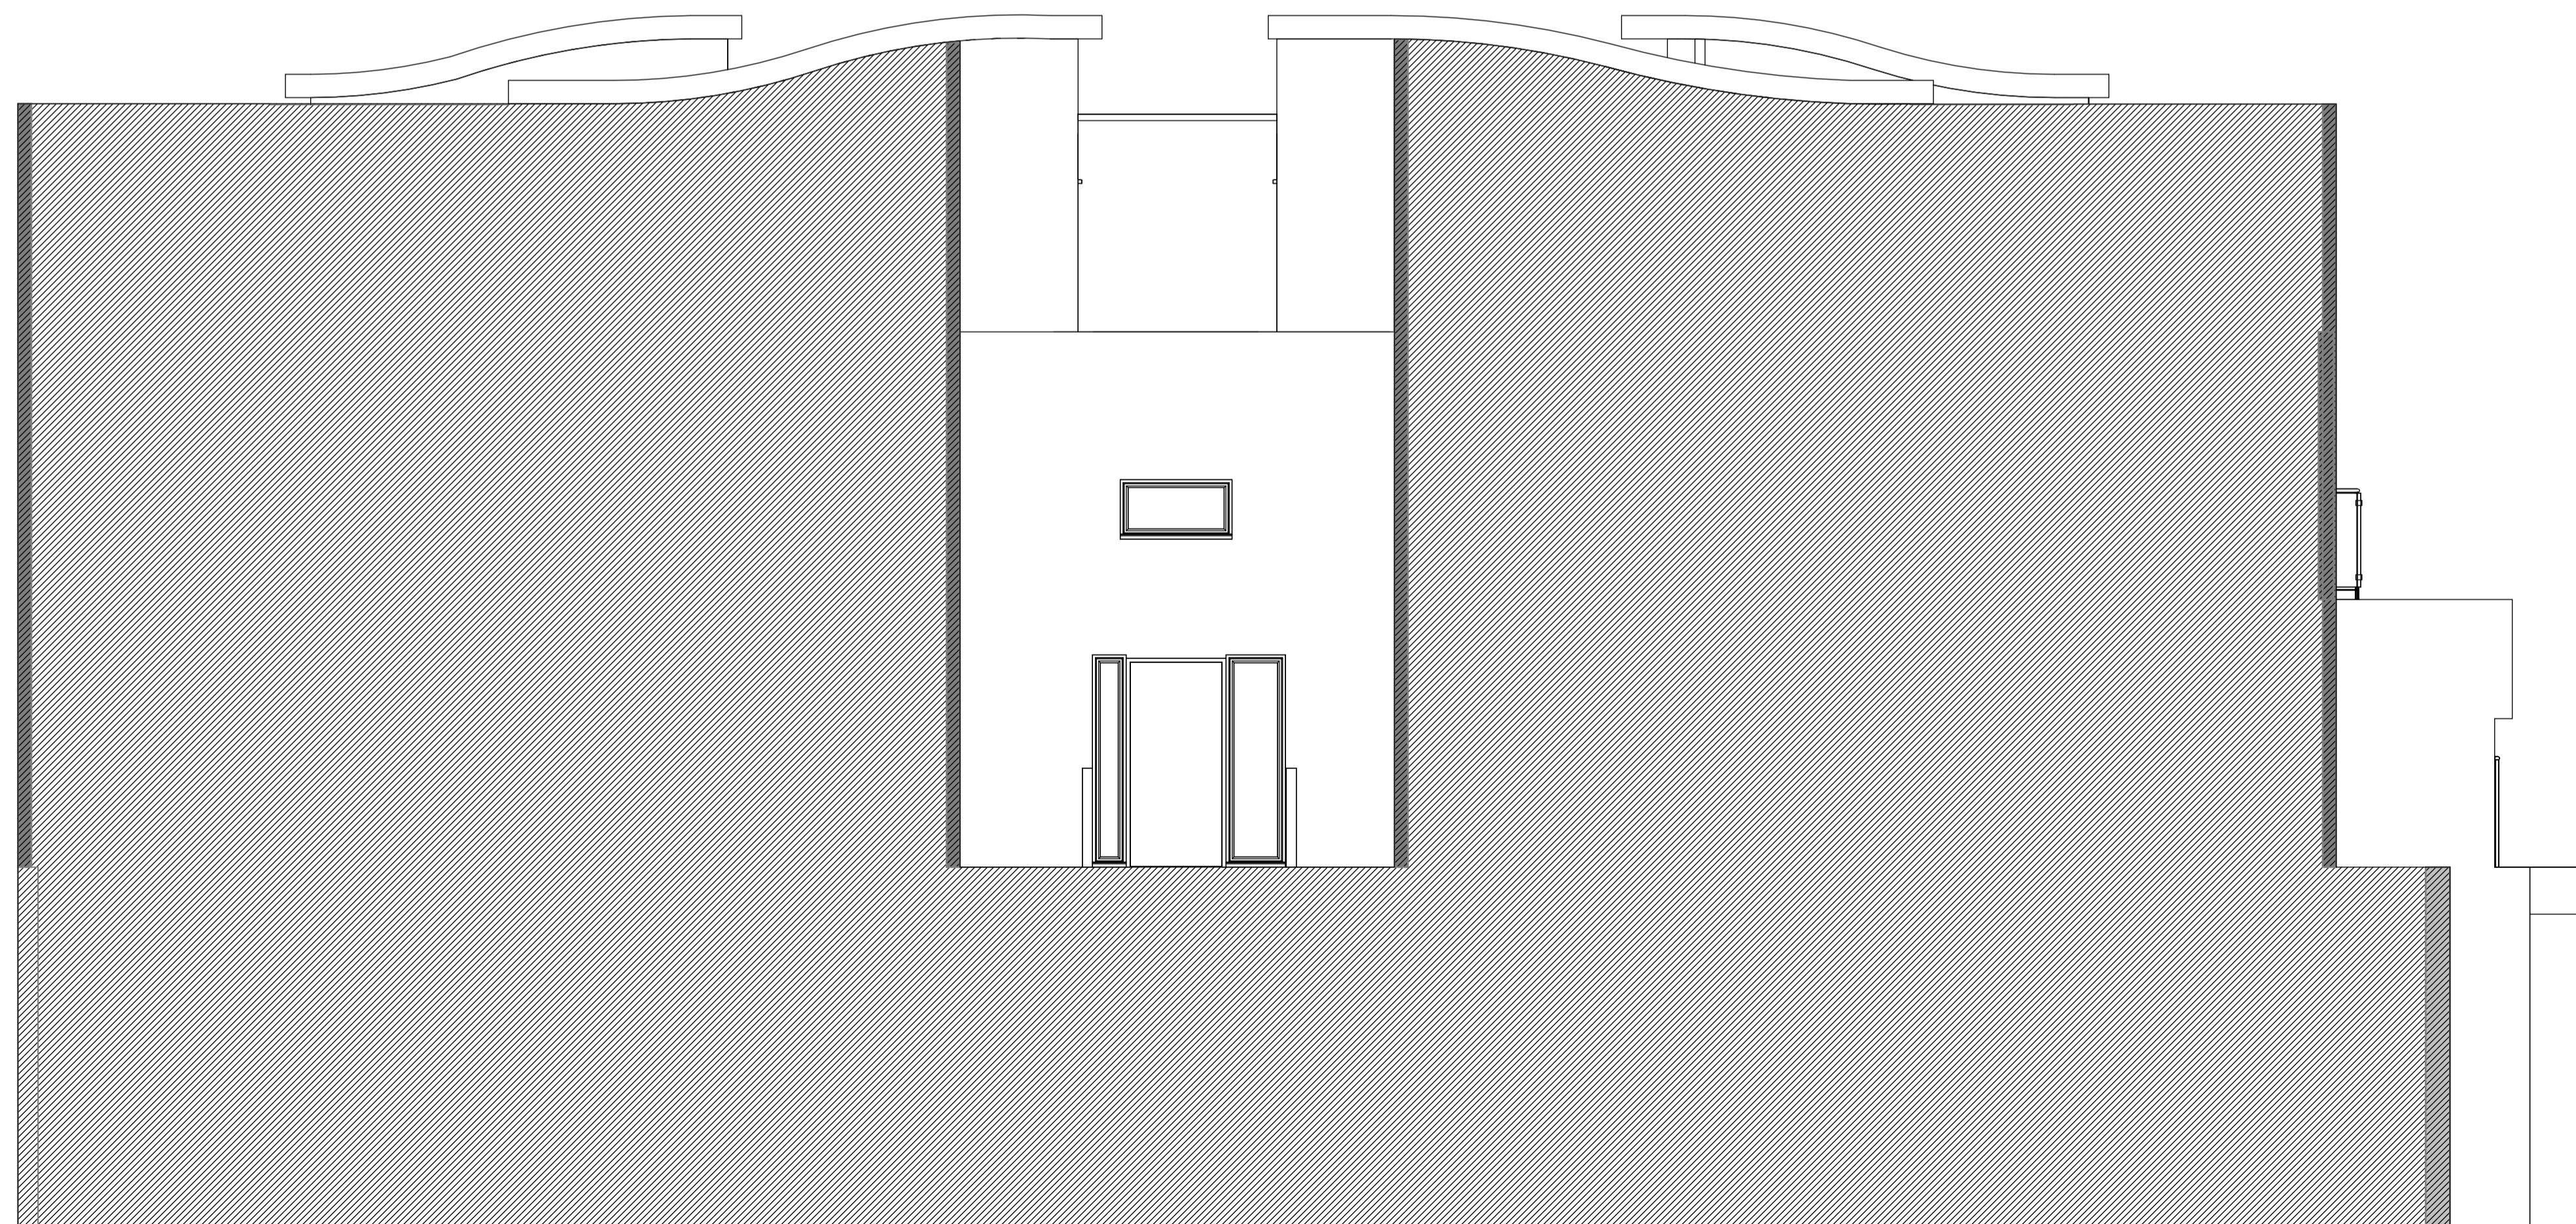

4 Proposed South-West Elevation
1:50

REV	DATE	NOTE
C2	20.12.24	Issued for Planning
C1	11.10.24	Draft Issue to Client

PROJECT TITLE
COLLEGE LANE CAMDEN

DRAWING TITLE
Proposed Elevations

DRAWING NO	SCALE	SHEET	DATE
WD-600			03/27/24
DRAWN	CHKD	APP	JOB NO
Author	Approver		353

original FIELD.
architecture & landscape

The Studio, Dawson Street, Oxford OX4 1GF
T: 01865 723 053 E: mail@originalfield.com
Do not scale - Use figured dimensions only. All dimensions are approximate and should be checked on site
prior to construction. Discrepancies must be reported immediately before proceeding. This drawing is
intentionally not to be reproduced or distributed to other parties without appropriate approval.