

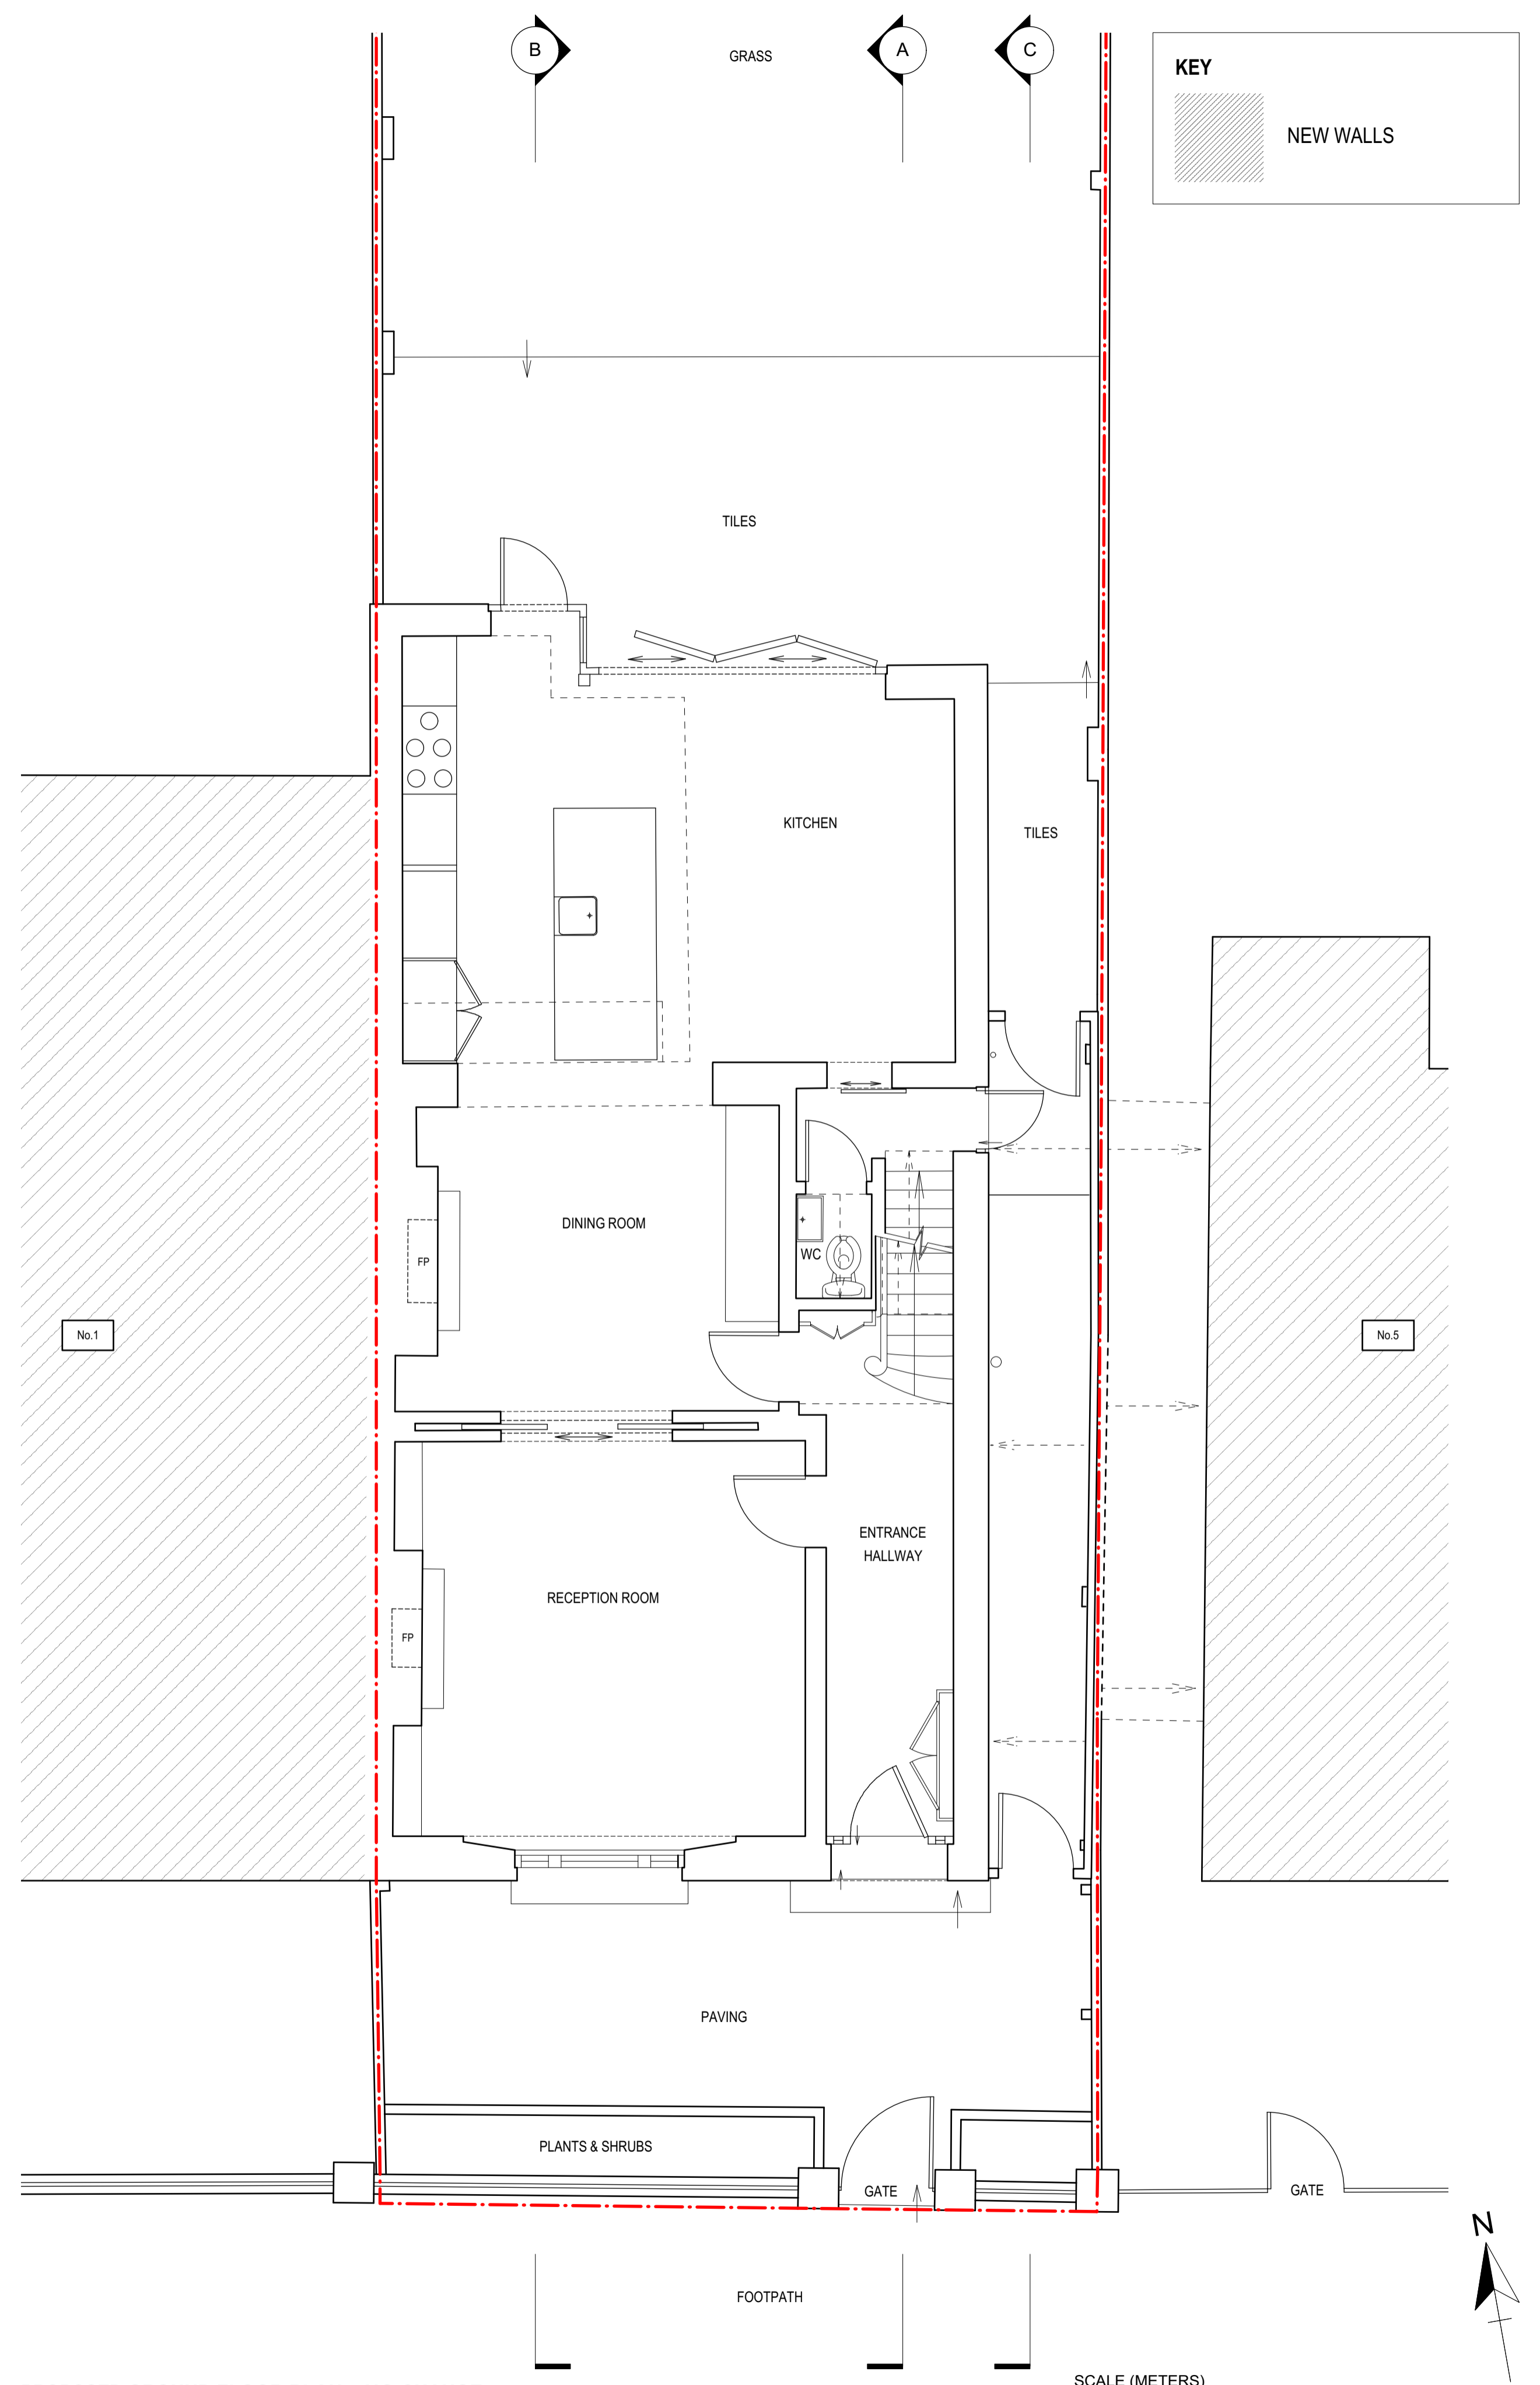


PROPOSED CELLAR FLOOR PLAN - NO CHANGE

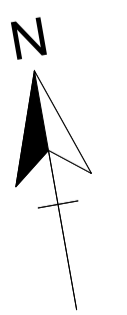

PROPOSED GROUND FLOOR PLAN - NO CHANGE

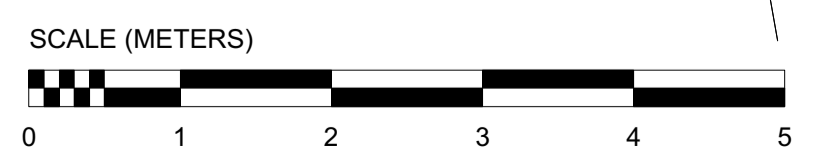

DATE	REVISION HISTORY	REV
ADDRESS: 3 LAWFORD ROAD LONDON NW5 2LH		
FIRST ISSUE DATE:	07/01/2025	
SCALE:	1:50 @ A1 1:100 @ A3	
DOCUMENT NUMBER:	PL-008	
REVISION:	/	

DRAWING TITLE:
PROPOSED CELLAR AND GROUND FLOOR PLANS
Ohse Lauand Architects
Email: info@ohselauand.com