



PROPOSED FIRST FLOOR PLAN - NO CHANGE

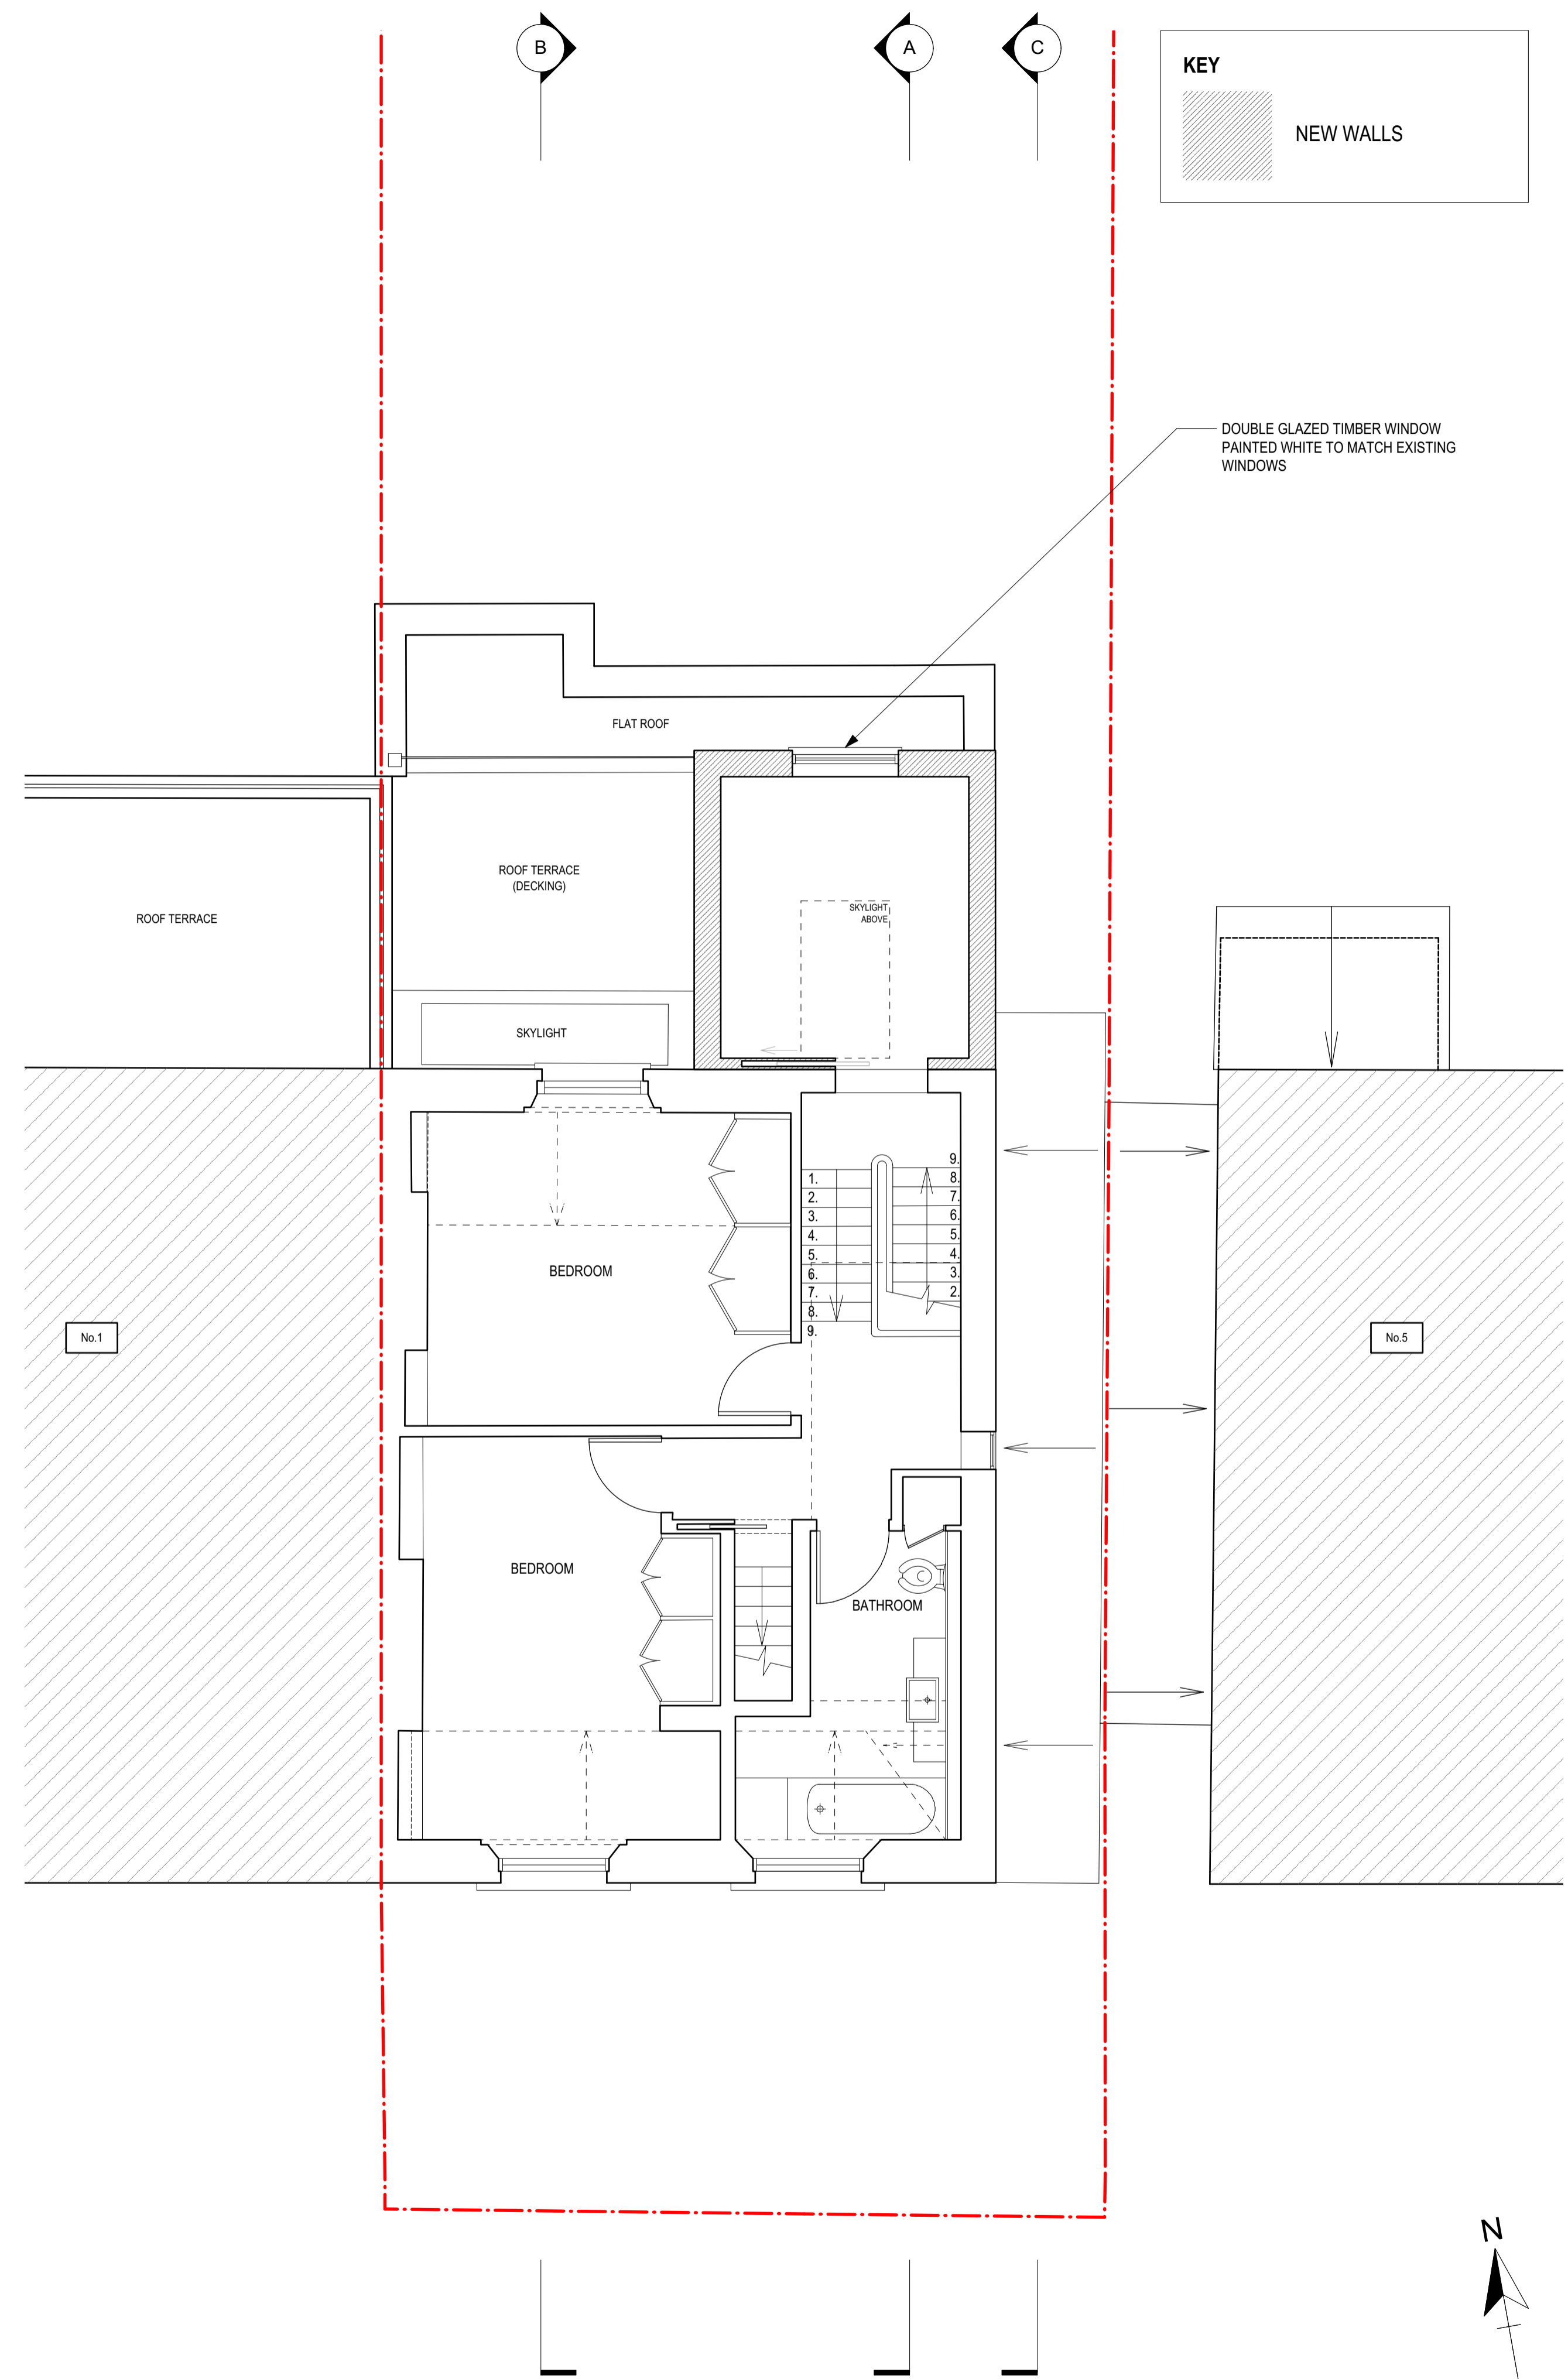

PROPOSED SECOND FLOOR PLAN

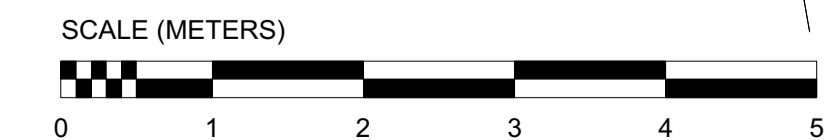

© 2024 OHSE LAUAND ARCHITECTS. ALL RIGHTS RESERVED. NO INFORMATION OR DESIGNS CONTAINED WITHIN THIS DOCUMENT SHOULD BE COPIED OR REPRODUCED WITHOUT THE CONSENT OF OHSE LAUAND ARCHITECTS.

THIS DRAWING IS FOR PLANNING PURPOSES ONLY.

**KEY**

NEW WALLS

DOUBLE GLAZED TIMBER WINDOW  
PAINTED WHITE TO MATCH EXISTING  
WINDOWS

DATE	REVISION HISTORY	REV
ADDRESS: 3 LAWFORD ROAD LONDON NW5 2LH		
FIRST ISSUE DATE:	07/01/2025	
SCALE:	1:50 @ A1 1:100 @ A3	
DOCUMENT NUMBER:	PL-009	
REVISION:	/	
DRAWING TITLE: <b>PROPOSED FIRST AND SECOND FLOOR PLANS</b>		
Ohse Lauand Architects Email: info@ohselauand.com		