



PROPOSED LOFT PLAN

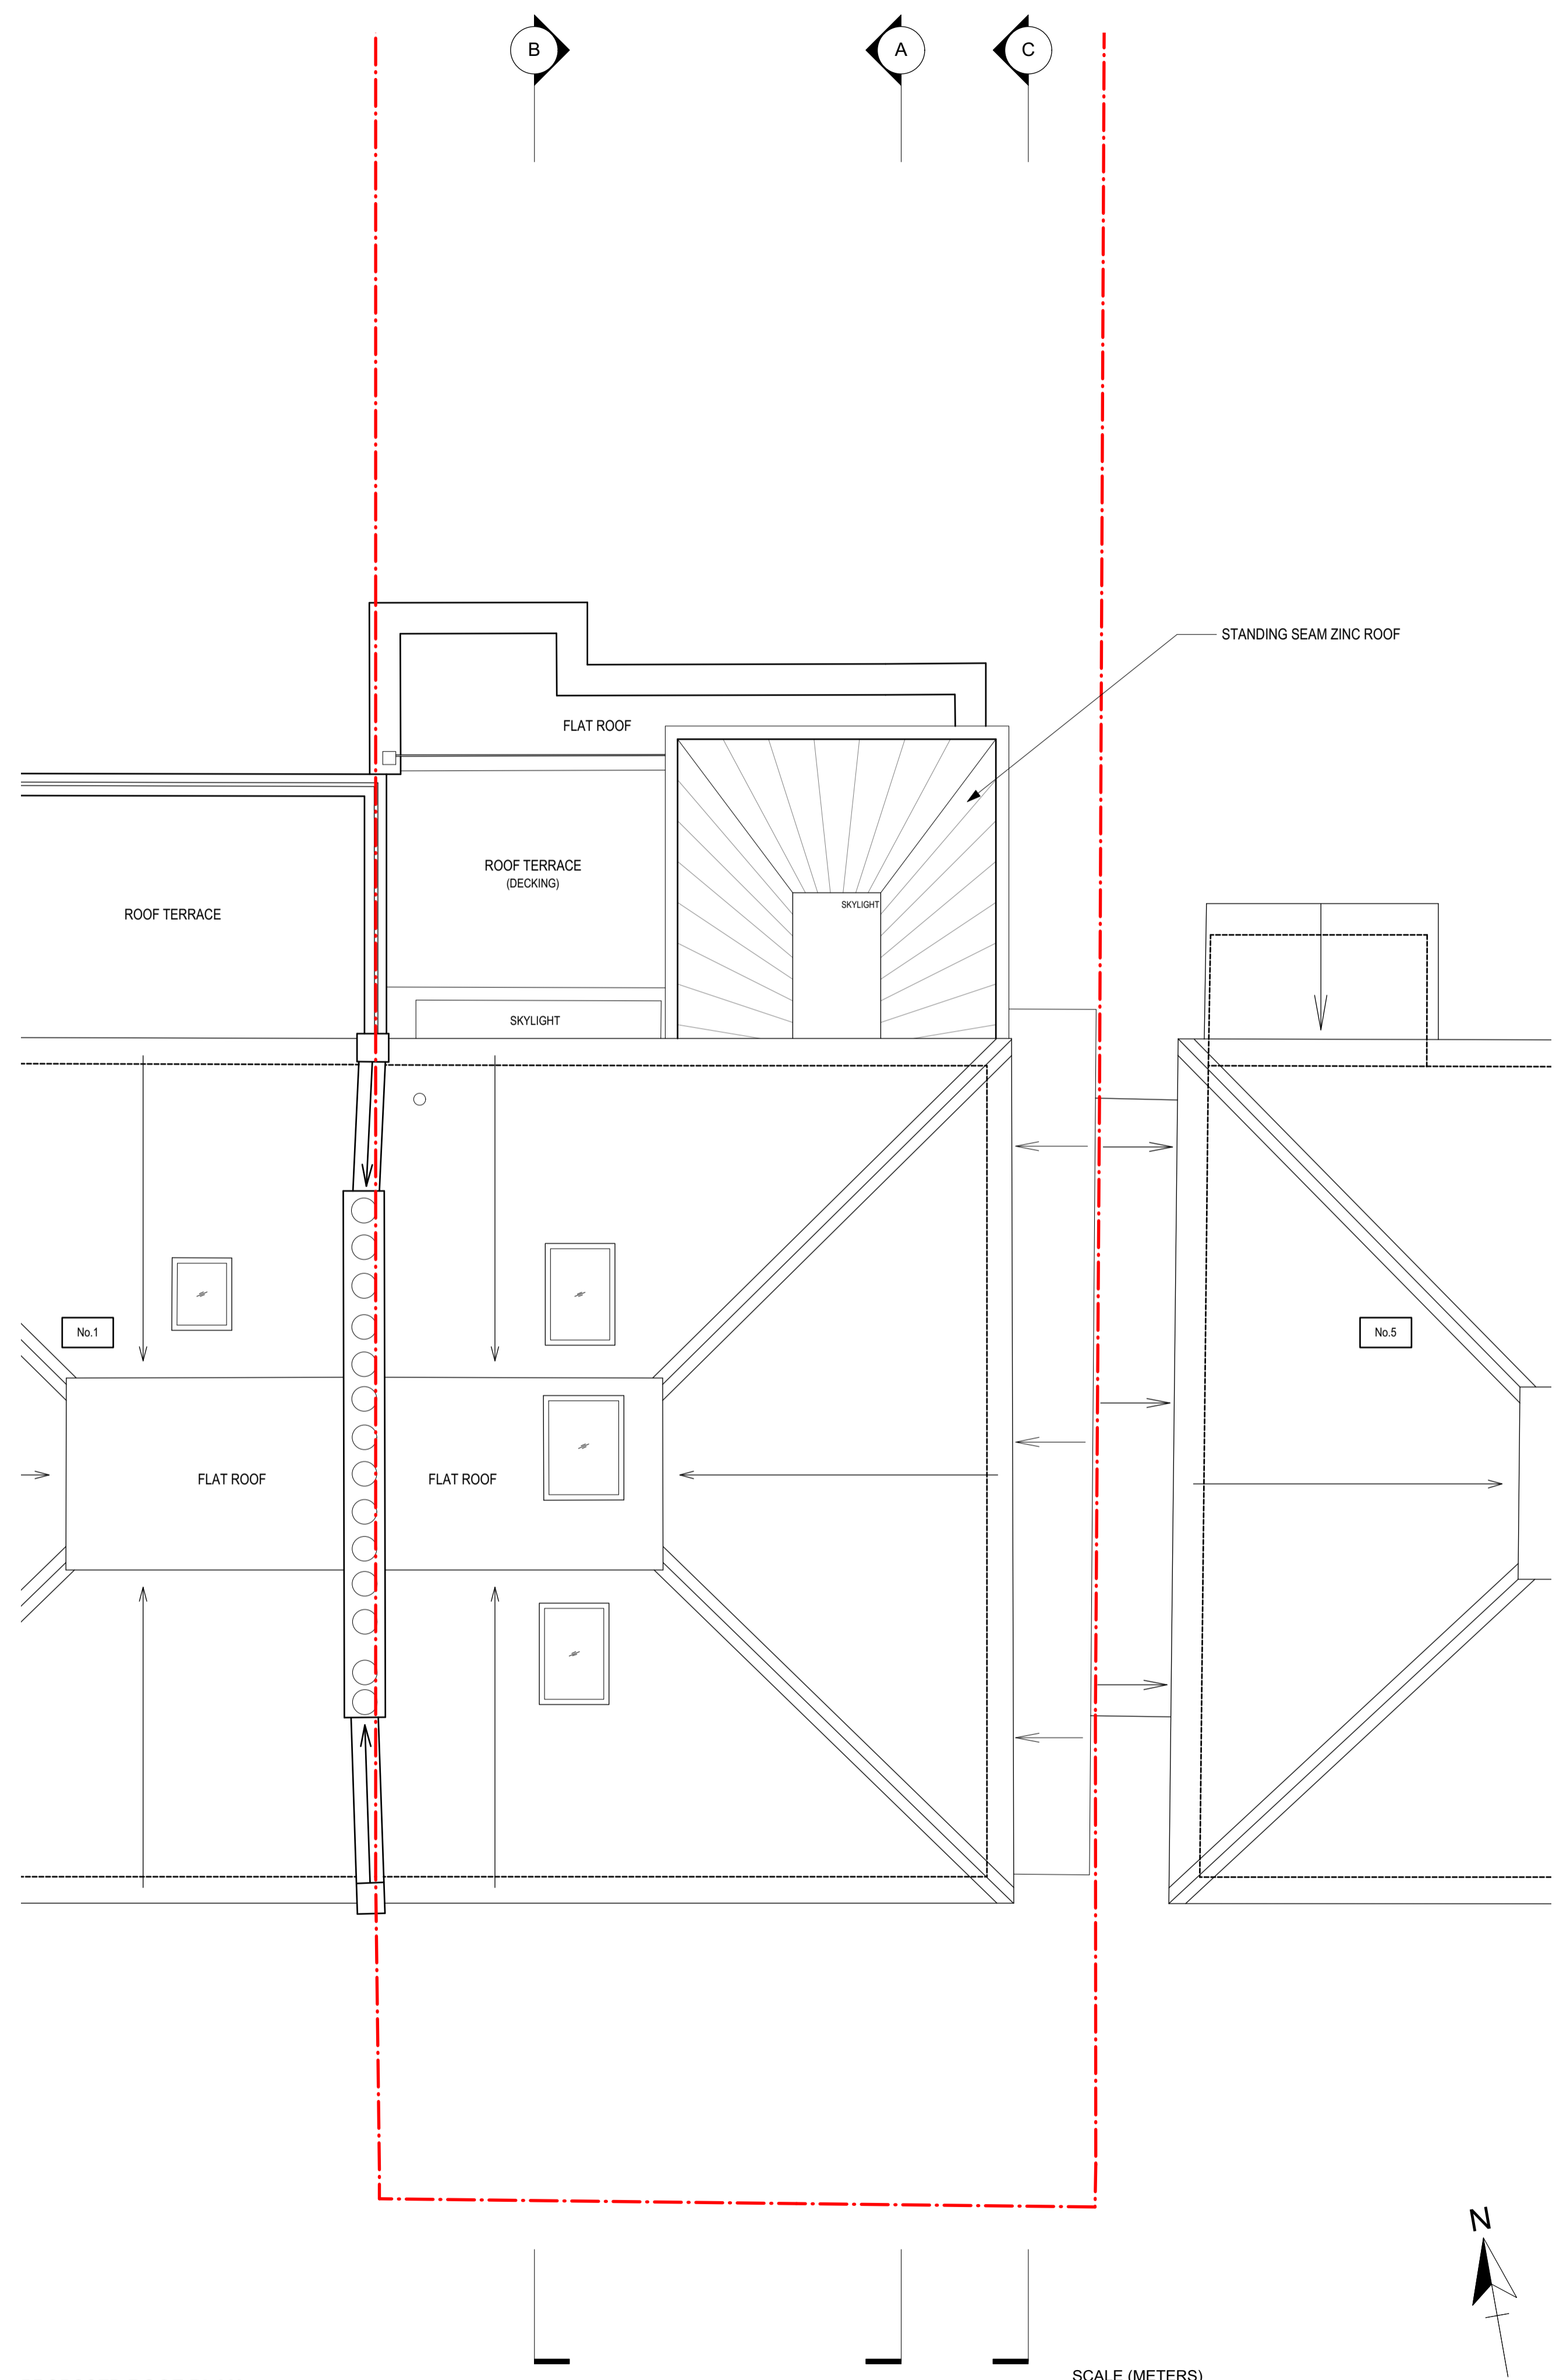

PROPOSED ROOF PLAN

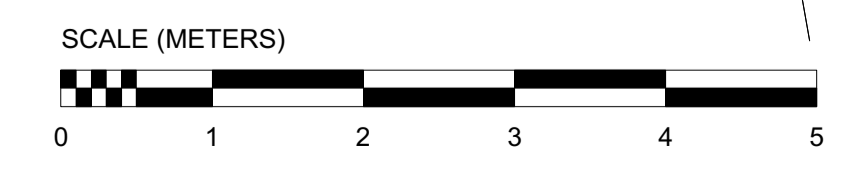

DATE	REVISION HISTORY	REV
ADDRESS: 3 LAWFORD ROAD LONDON NW5 2LH		
FIRST ISSUE DATE:	07/01/2025	
SCALE:	1:50 @ A1 1:100 @ A3	
DOCUMENT NUMBER:	PL-010	
REVISION:	/	

DRAWING TITLE:
PROPOSED LOFT AND ROOF PLANS