



EXISTING LOFT PLAN

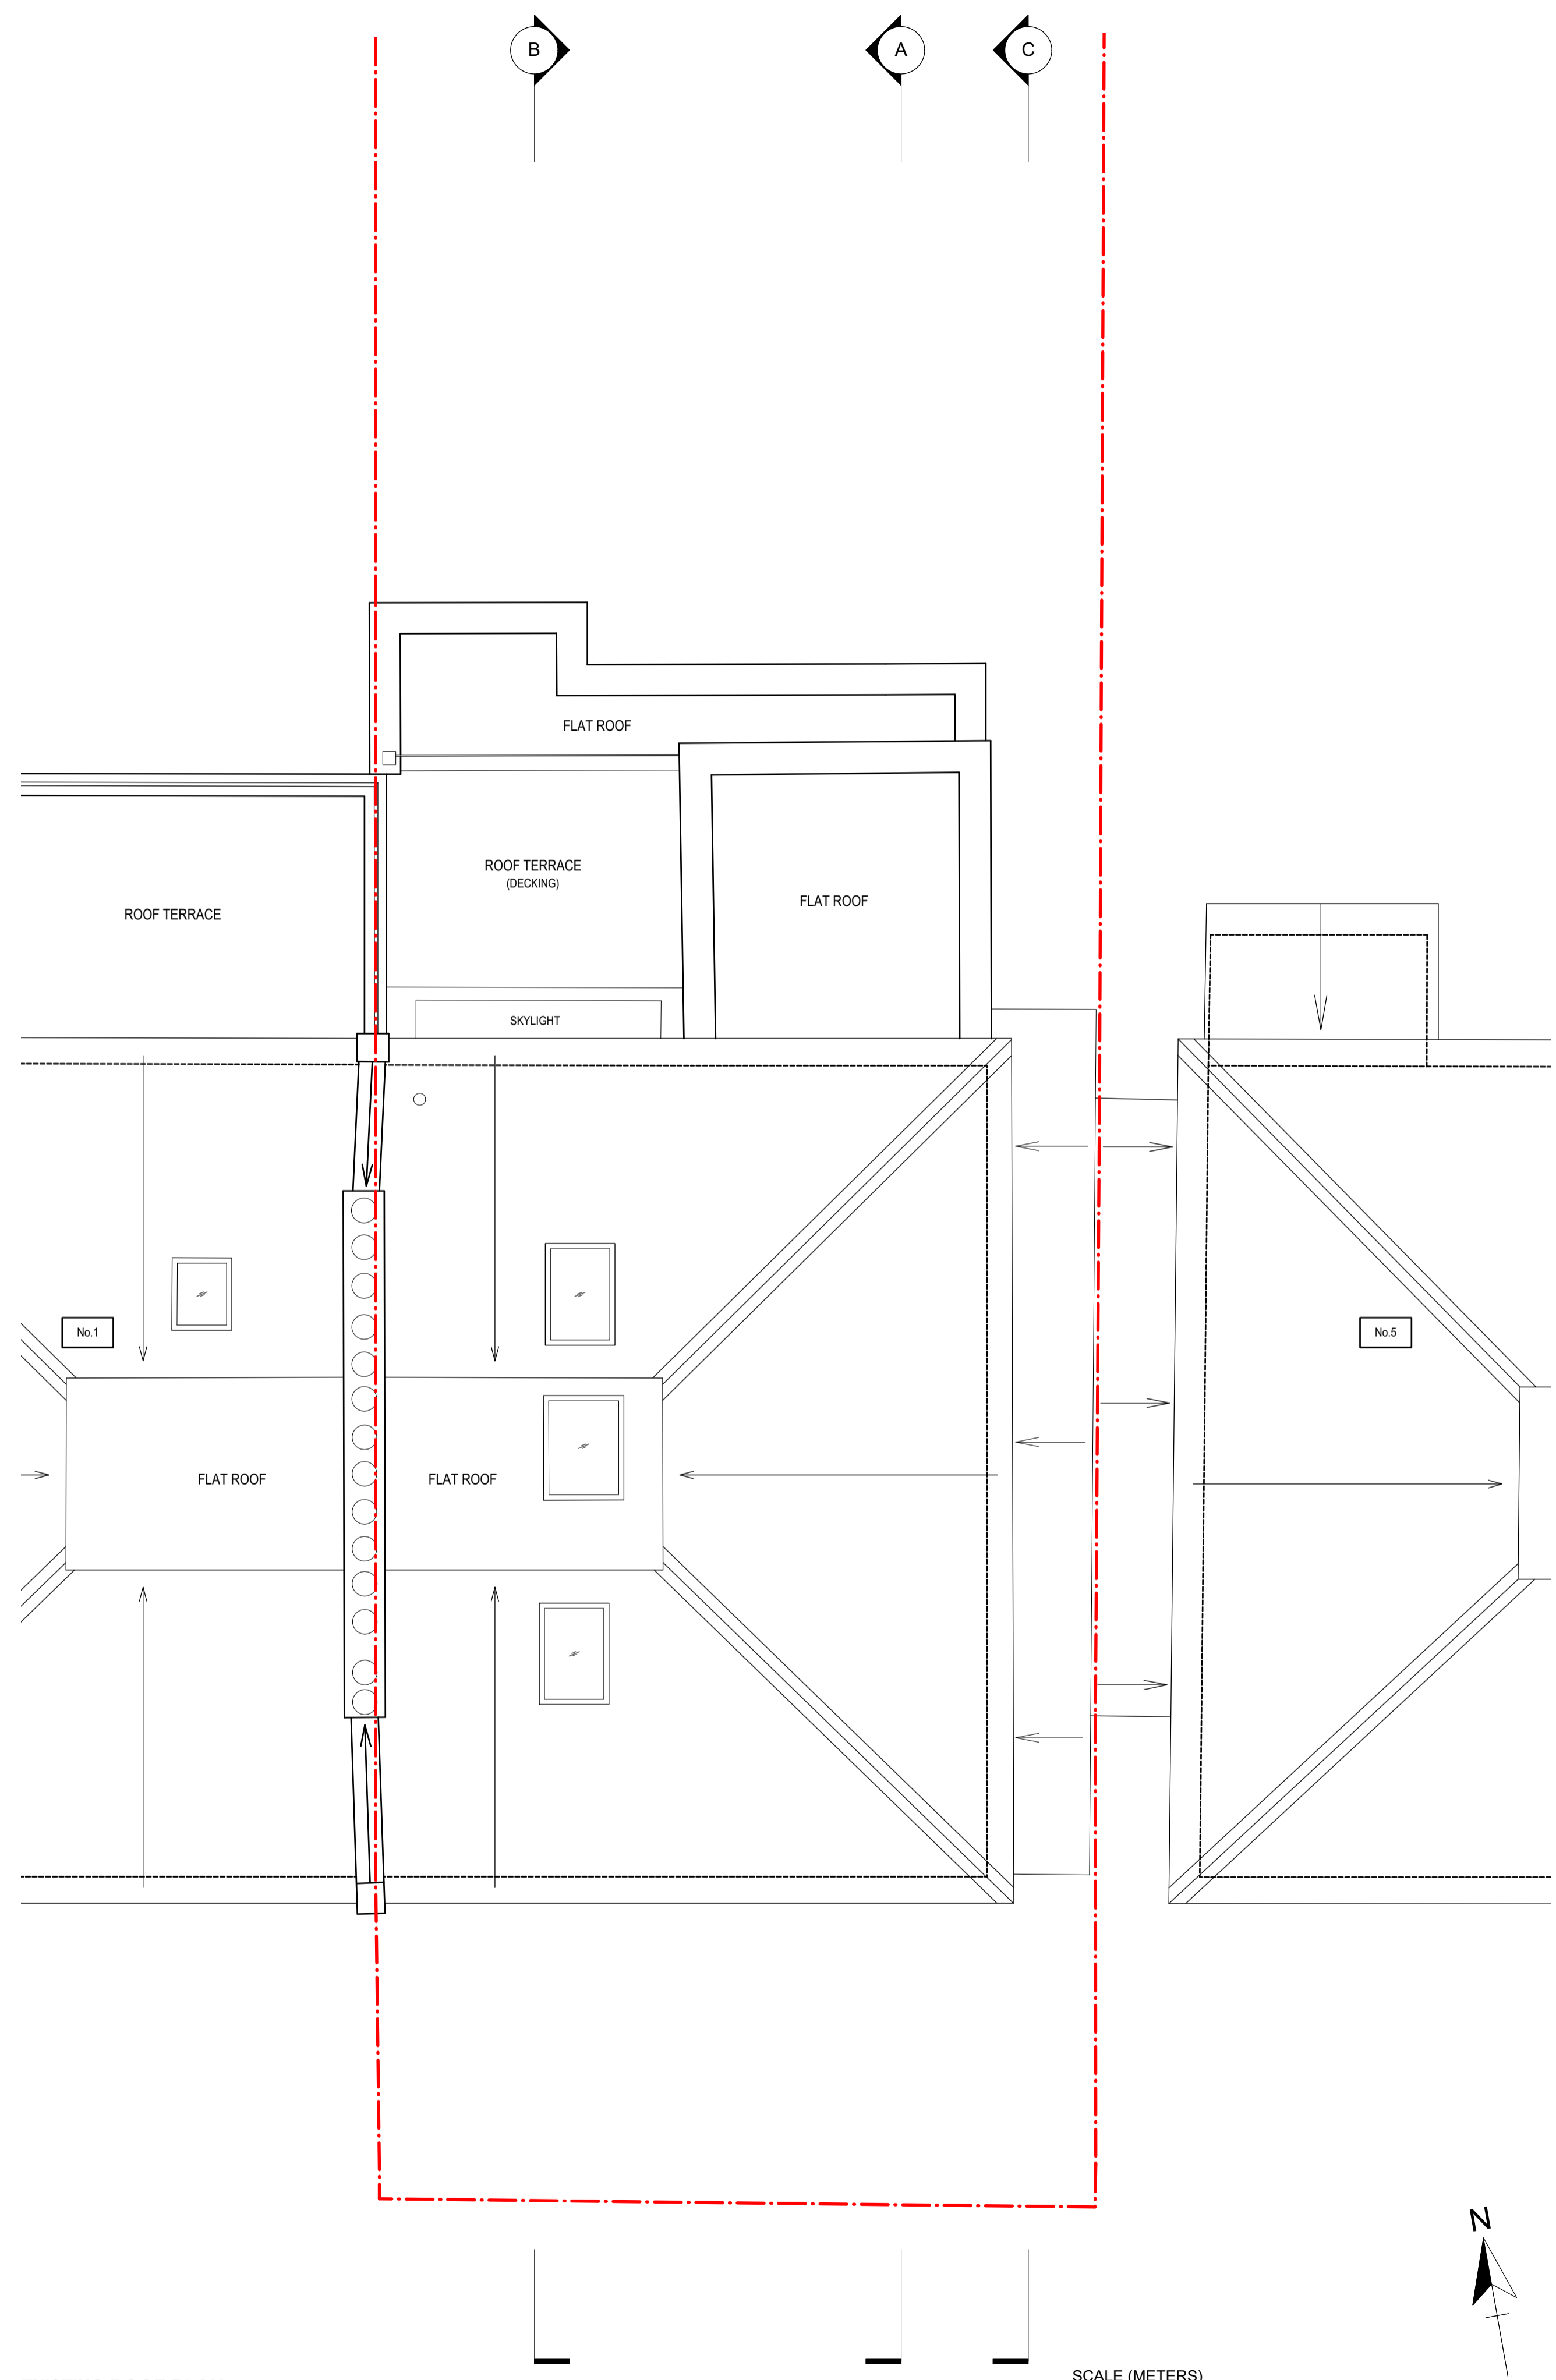

EXISTING ROOF PLAN

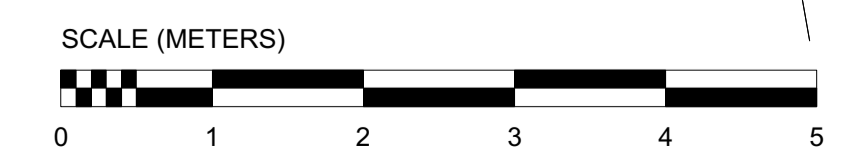

DATE	REVISION HISTORY	REV
ADDRESS: 3 LAWFORD ROAD LONDON NW5 2LH		
FIRST ISSUE DATE:	07/01/2025	
SCALE:	1:50 @ A1 1:100 @ A3	
DOCUMENT NUMBER:	PL-003	
REVISION:	/	

DRAWING TITLE:  
**EXISTING LOFT AND ROOF PLANS**