

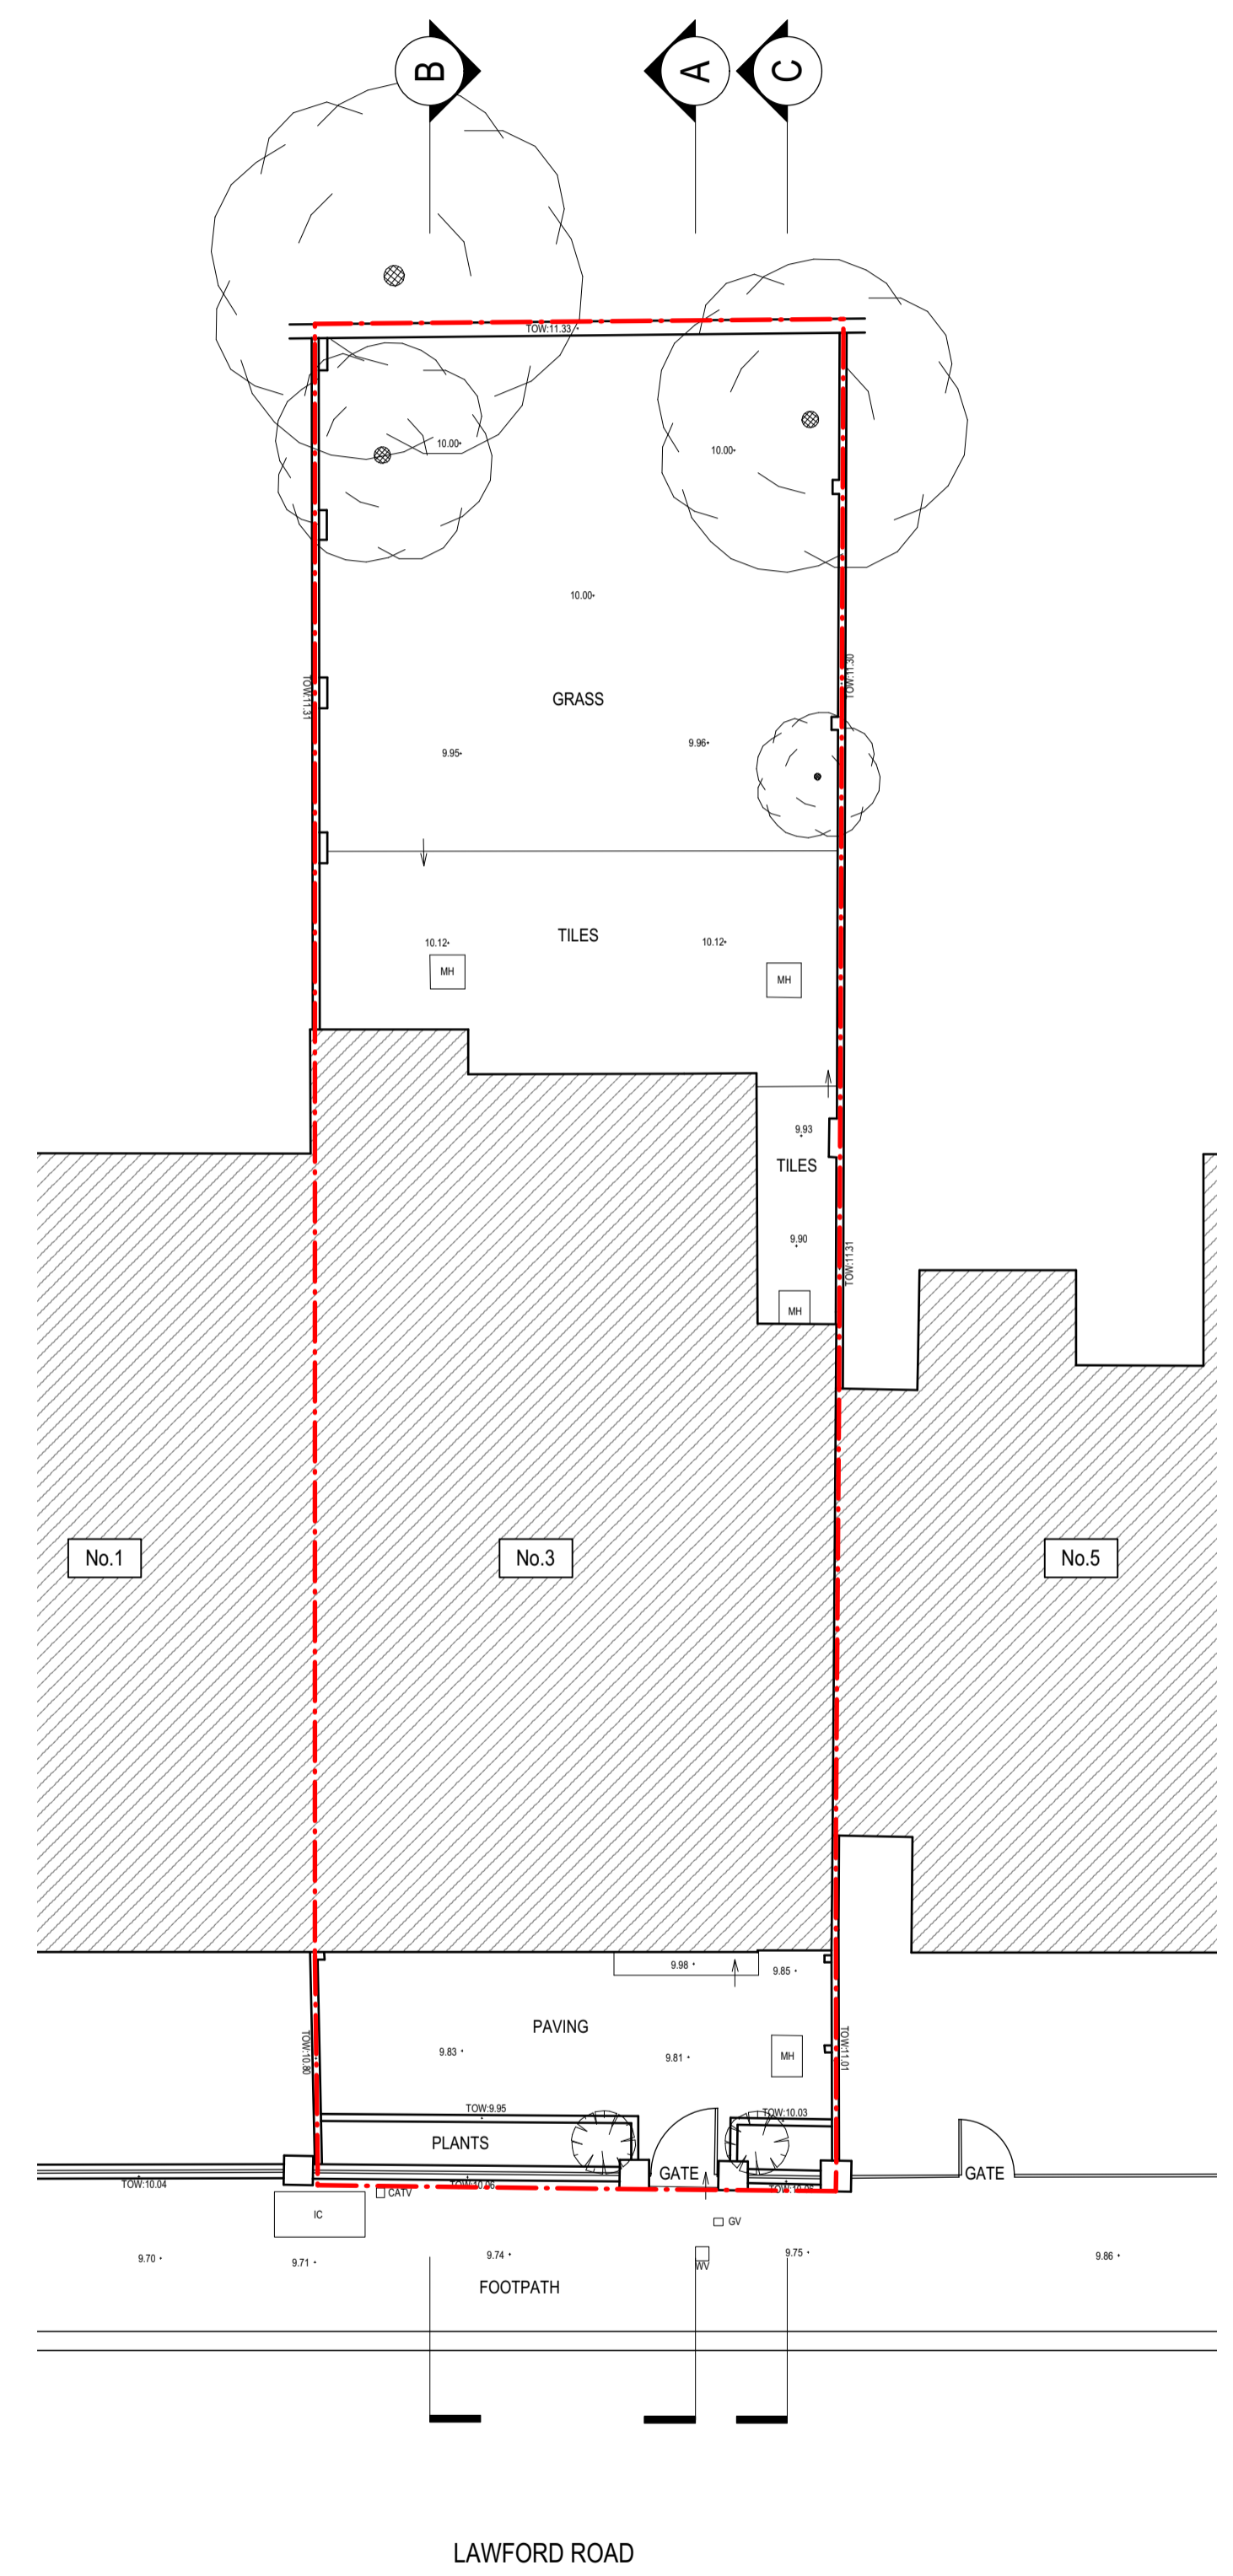




LOCATION PLAN
1:625 @ A1, 1:1250@A3

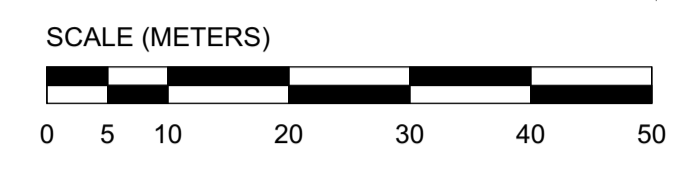

EXISTING SITE PLAN
1:100 @ A1, 1:200@A3

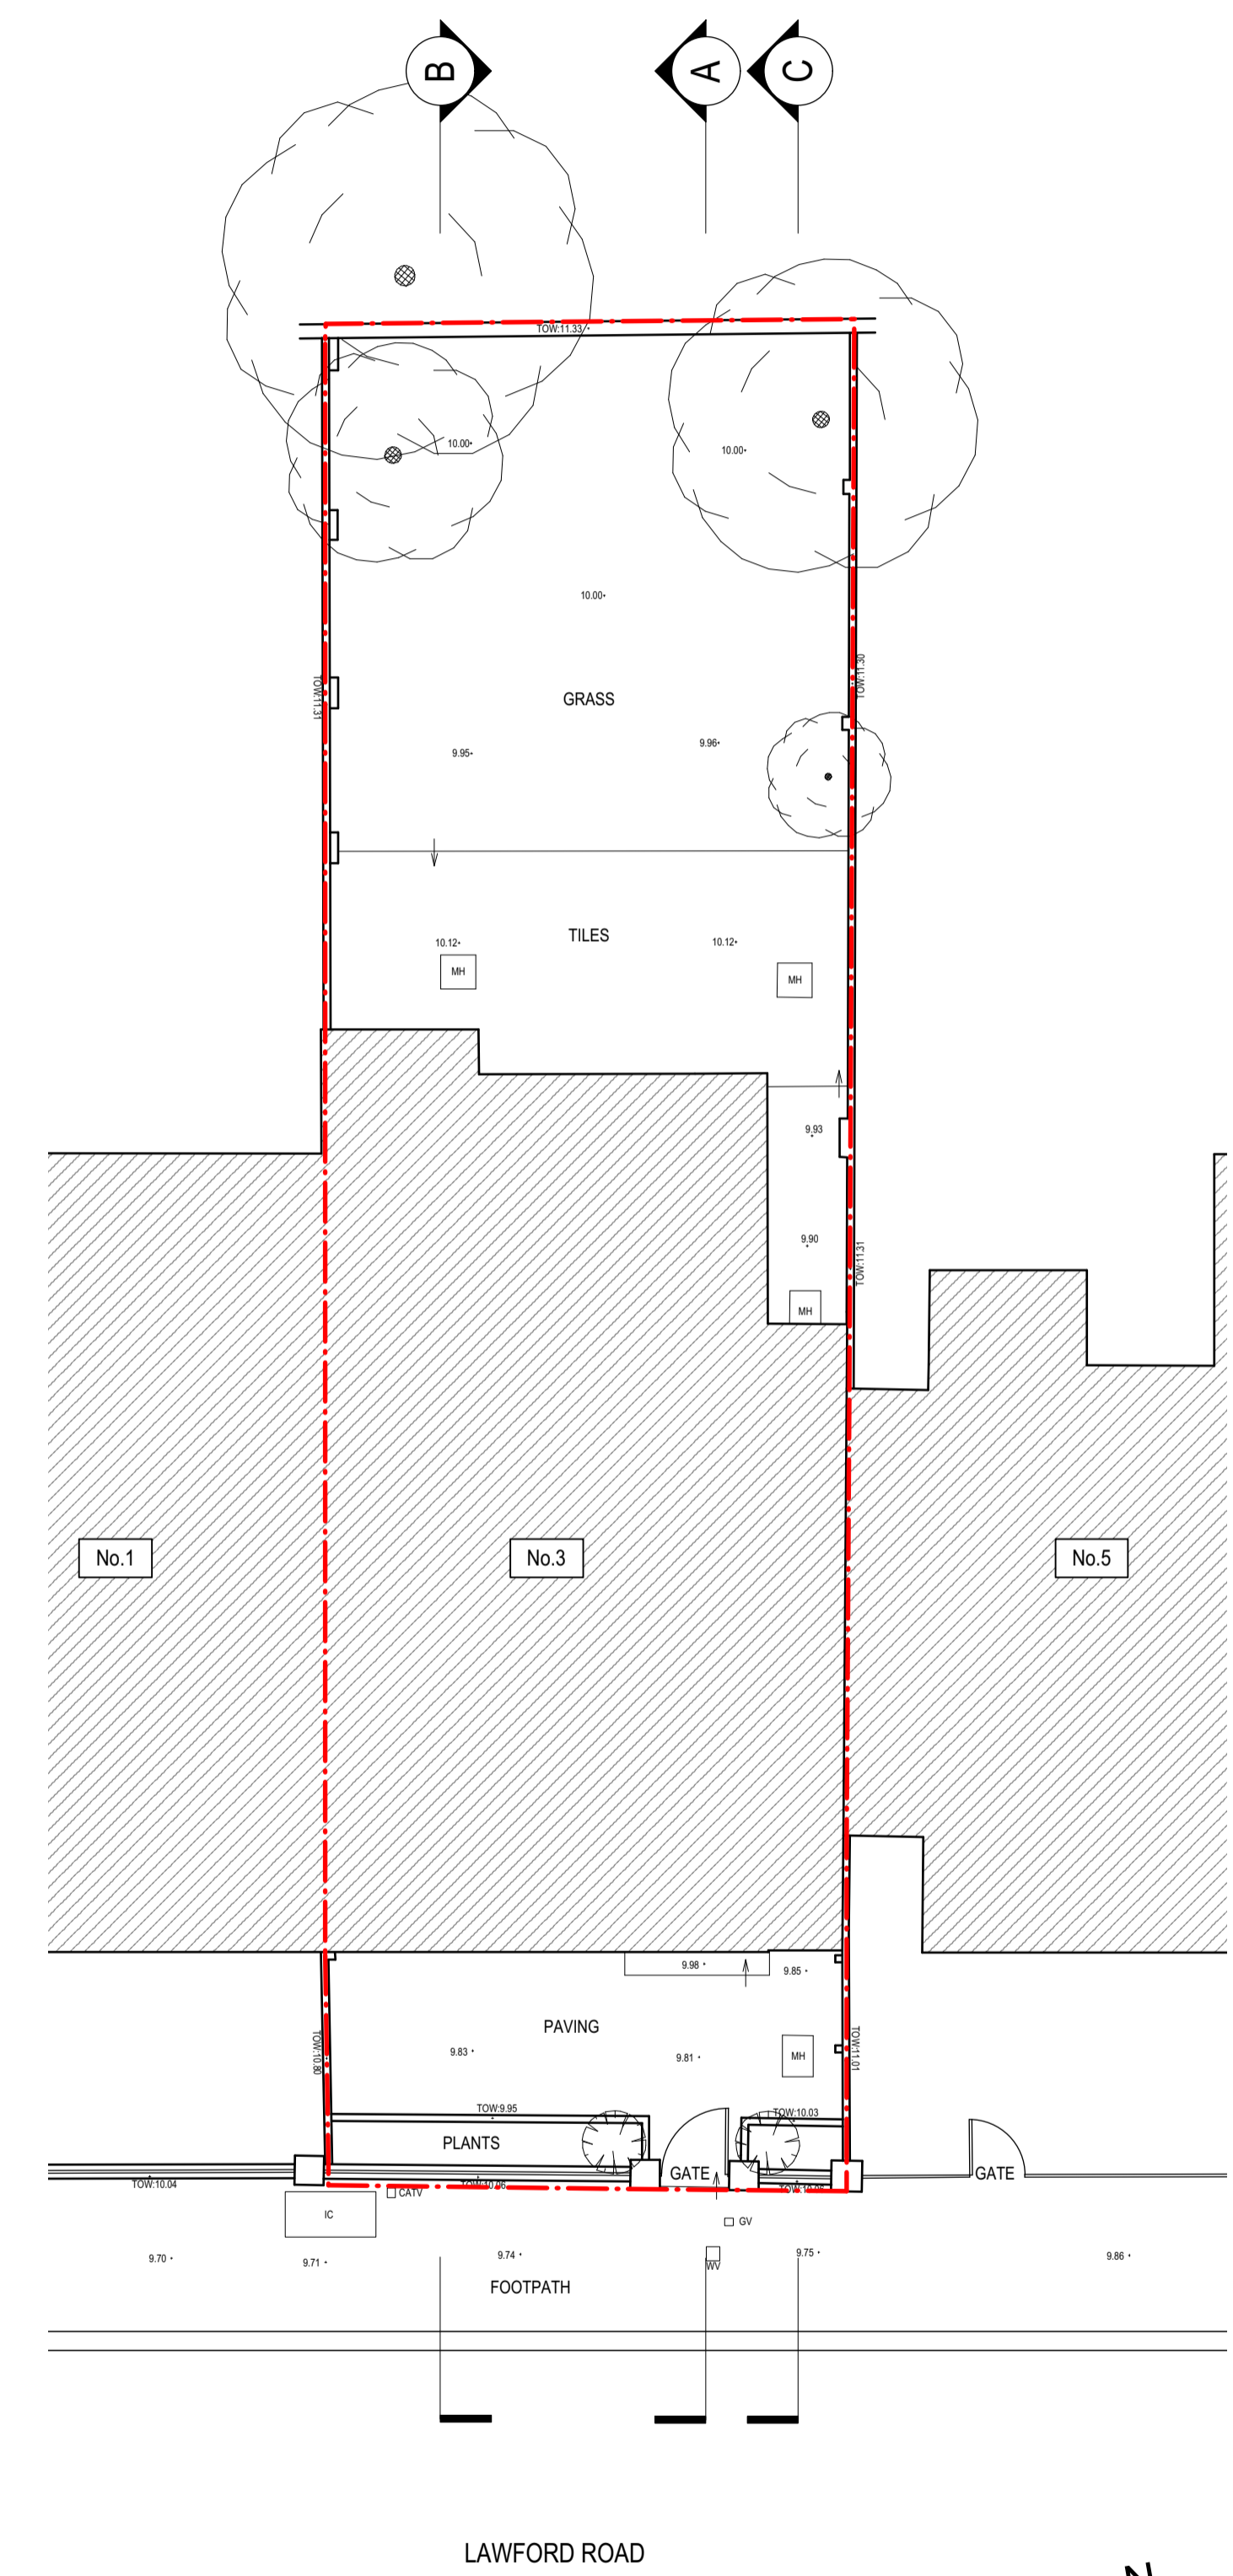

PROPOSED SITE PLAN
1:100 @ A1, 1:200@A3

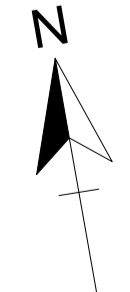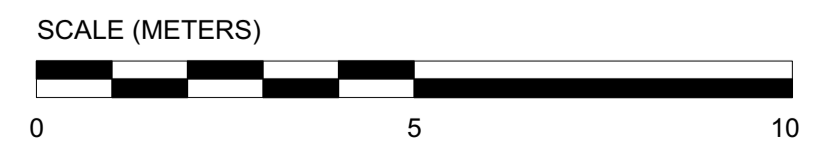

DATE	REVISION HISTORY	REV
ADDRESS:		
3 LAWFORD ROAD LONDON NW5 2LH		
FIRST ISSUE DATE:	07/01/2025	
SCALE:	VARIES	
DOCUMENT NUMBER:	PL-000	
REVISION:	/	

DRAWING TITLE:
**LOCATION PLAN,
SITE PLANS EXISTING
AND PROPOSED**
Ohse Lauand Architects
Email: info@ohselauand.com