


ALL INDICATED DIMENSIONS ARE INDICATIVE AND MUST BE CHECKED AND VERIFIED ON SITE BY THE MAIN CONTRACTOR BEFORE COMMENCEMENT OF ANY FABRICATION DRAWINGS OR WORK ON SITE.


THIS DRAWING IS TO BE READ IN CONJUNCTION WITH ALL RELATED ARCHITECTURAL DRAWINGS, REPORTS AND OTHER RELEVANT INFORMATION.

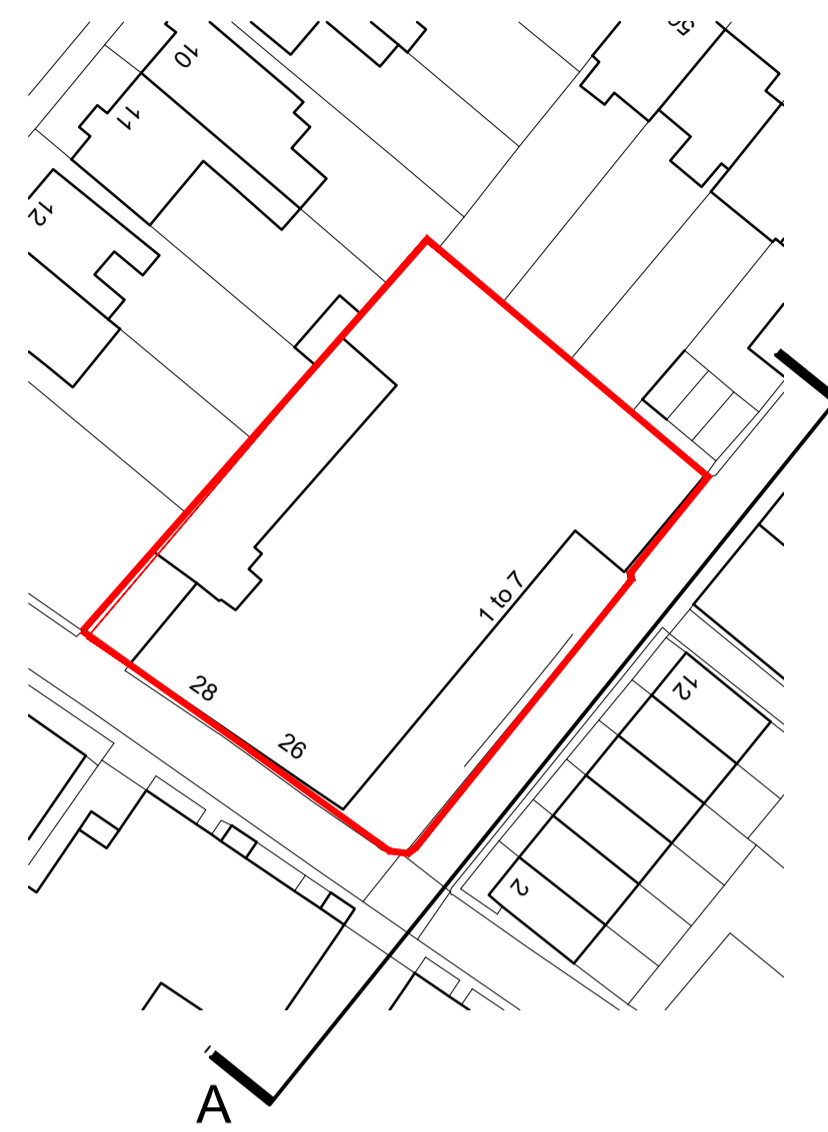

CAMDEN COURTYARDS • ROCHESTER PLACE • APPLICATION SITE

**ELEVATION A
ROCHESTER MEWS ELEVATION**

REV	DATE	DESCRIPTION
-----	------	-------------

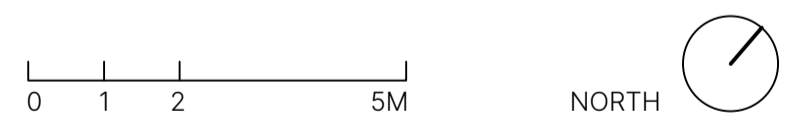

PROJECT NO
26-28 ROCHESTER PLACE 1885
 NW1 9JR

DRAWING NO
EXISTING ROCHESTER MEWS ELEVATION EX.200

STAGE REV
FULL PLANNING B



DATE SCALE / PAPER SIZE
 OCT 2024 1:100 / A1

TASOU ASSOCIATES
 4 AMWELL STREET
 LONDON EC1R 1UQ
 020 7713 7070
 TASOU.CO.UK



ALL INDICATED DIMENSIONS ARE INDICATIVE AND MUST BE CHECKED AND VERIFIED ON SITE BY THE MAIN CONTRACTOR BEFORE COMMENCEMENT OF ANY FABRICATION DRAWINGS OR WORK ON SITE.


THIS DRAWING IS TO BE READ IN CONJUNCTION WITH ALL RELATED ARCHITECTURAL DRAWINGS, REPORTS AND OTHER RELEVANT INFORMATION.

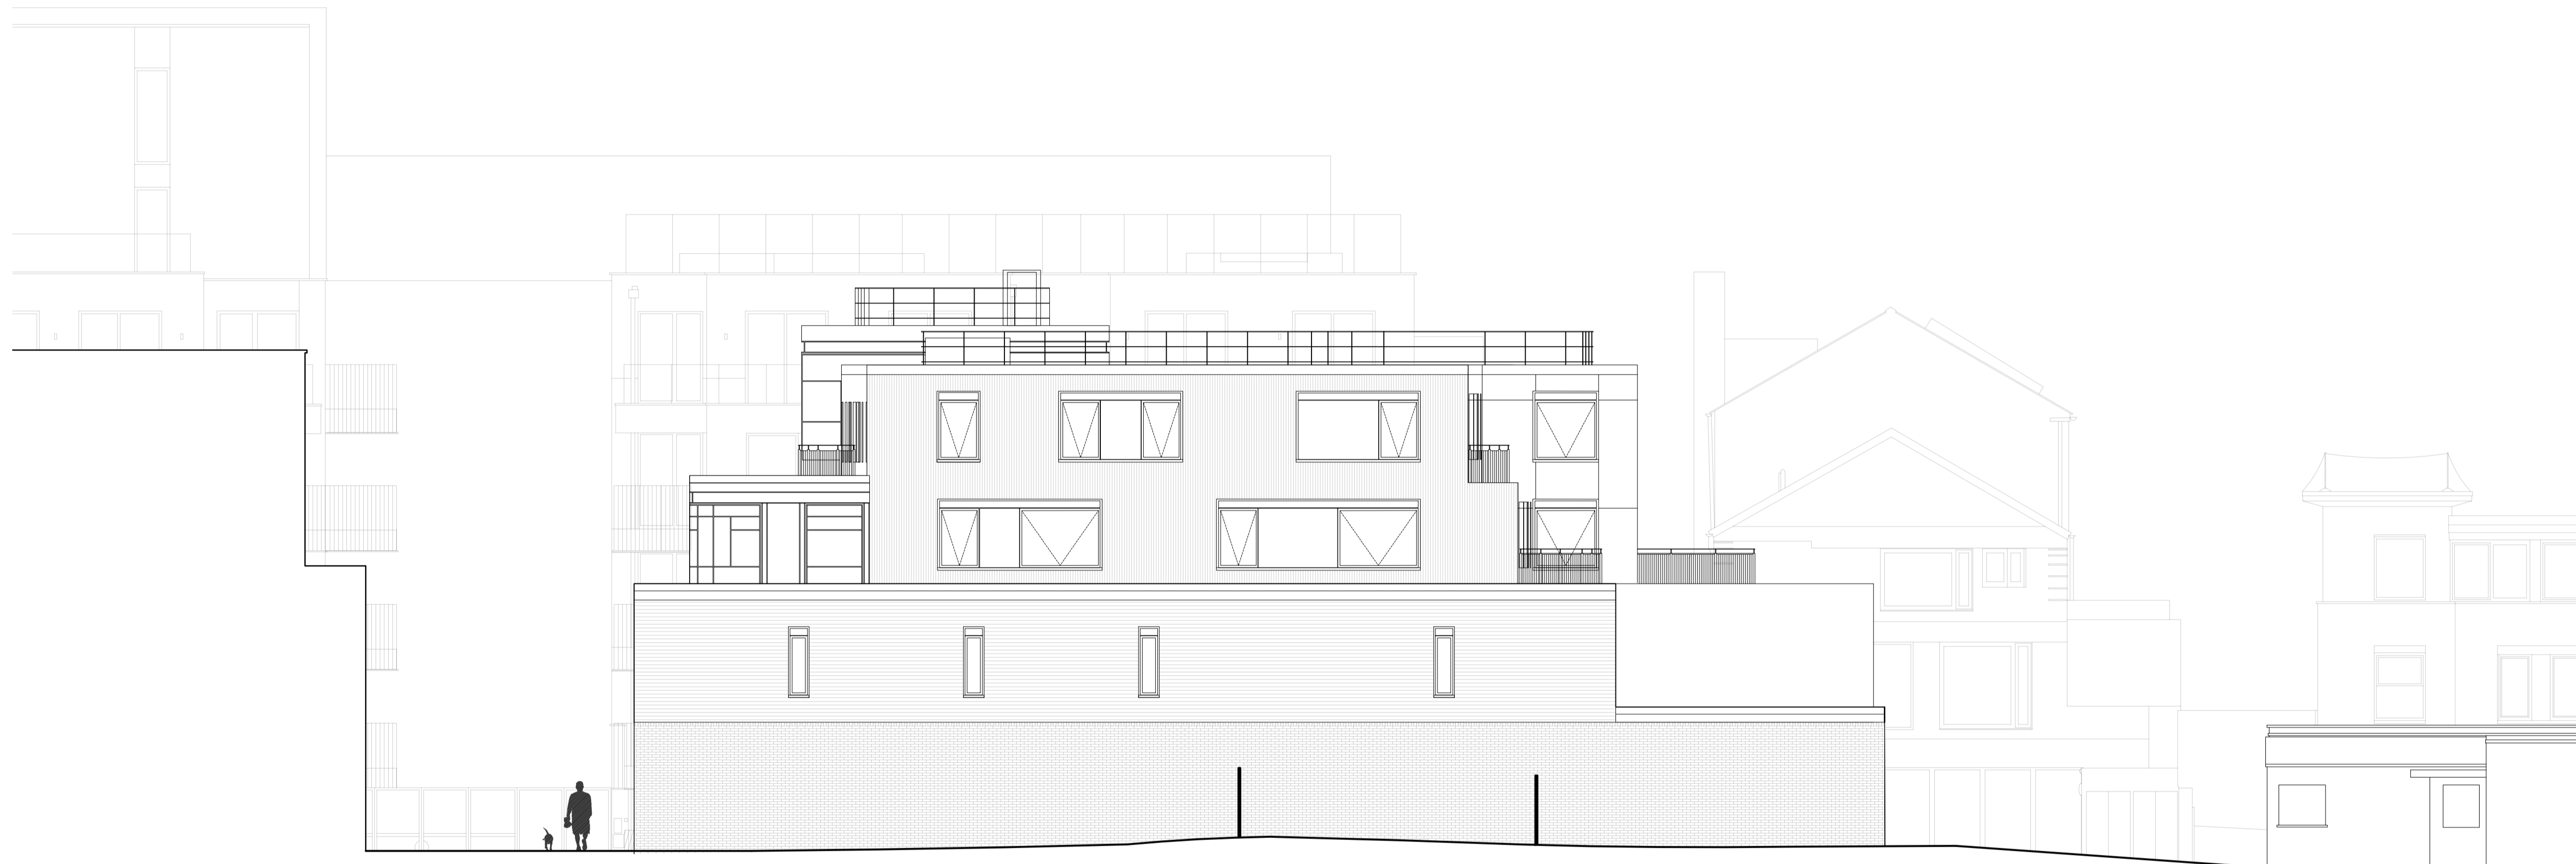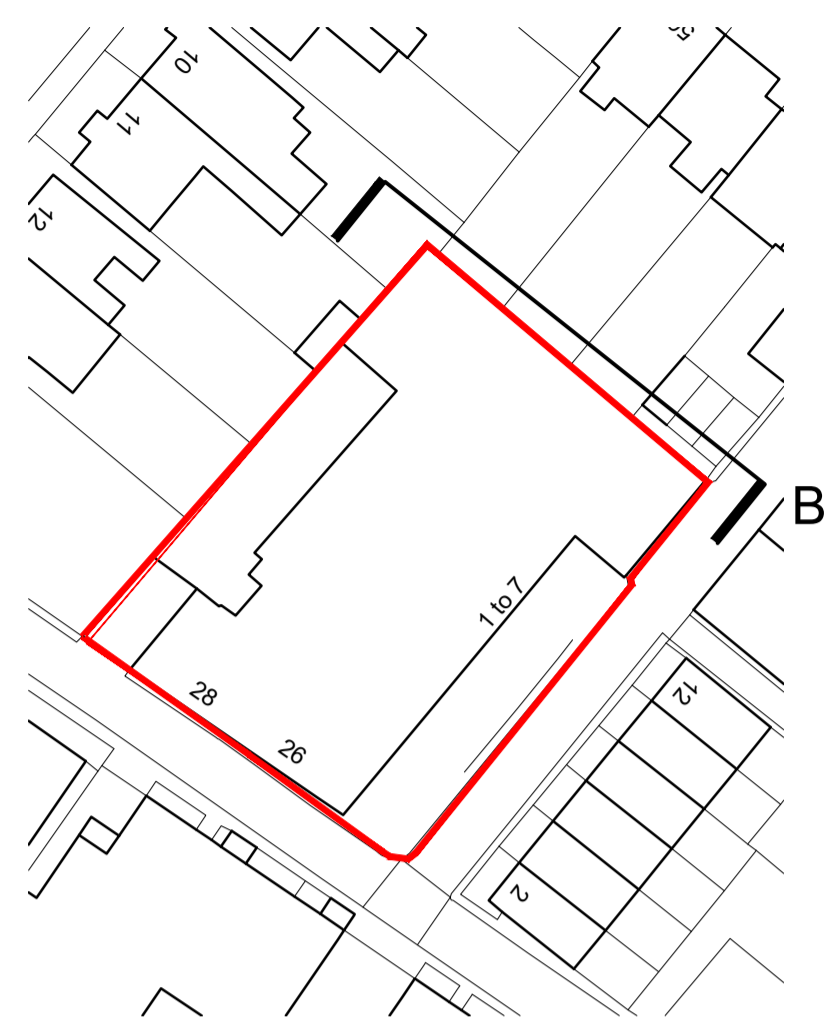

CAMDEN COURTYARDS ROCHESTER MEWS APPLICATION SITE 10 WILMOT PLACE REAR GARDENS 10 WILMOT PLACE

ELEVATION B
NORTH EAST ELEVATION

REV	DATE	DESCRIPTION

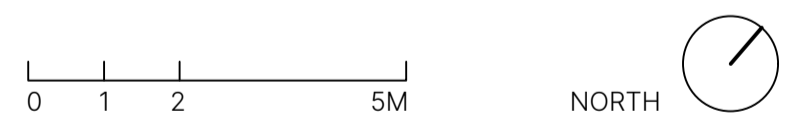

PROJECT	NO
26-28 ROCHESTER PLACE NW1 9JR	1885

DRAWING	NO
EXISTING NORTH EAST ELEVATION	EX.07

STAGE	REV
FULL PLANNING	B


DATE	OCT 2024
SCALE / PAPER SIZE	1:100 / A1

TASOU ASSOCIATES
4 AMWELL STREET
LONDON EC1R 1UQ
020 7713 7070
TASOU.CO.UK



ALL INDICATED DIMENSIONS ARE INDICATIVE AND MUST BE CHECKED AND VERIFIED ON SITE BY THE MAIN CONTRACTOR BEFORE COMMENCEMENT OF ANY FABRICATION DRAWINGS OR WORK ON SITE.

THIS DRAWING IS TO BE READ IN CONJUNCTION WITH ALL RELATED ARCHITECTURAL DRAWINGS, REPORTS AND OTHER RELEVANT INFORMATION.

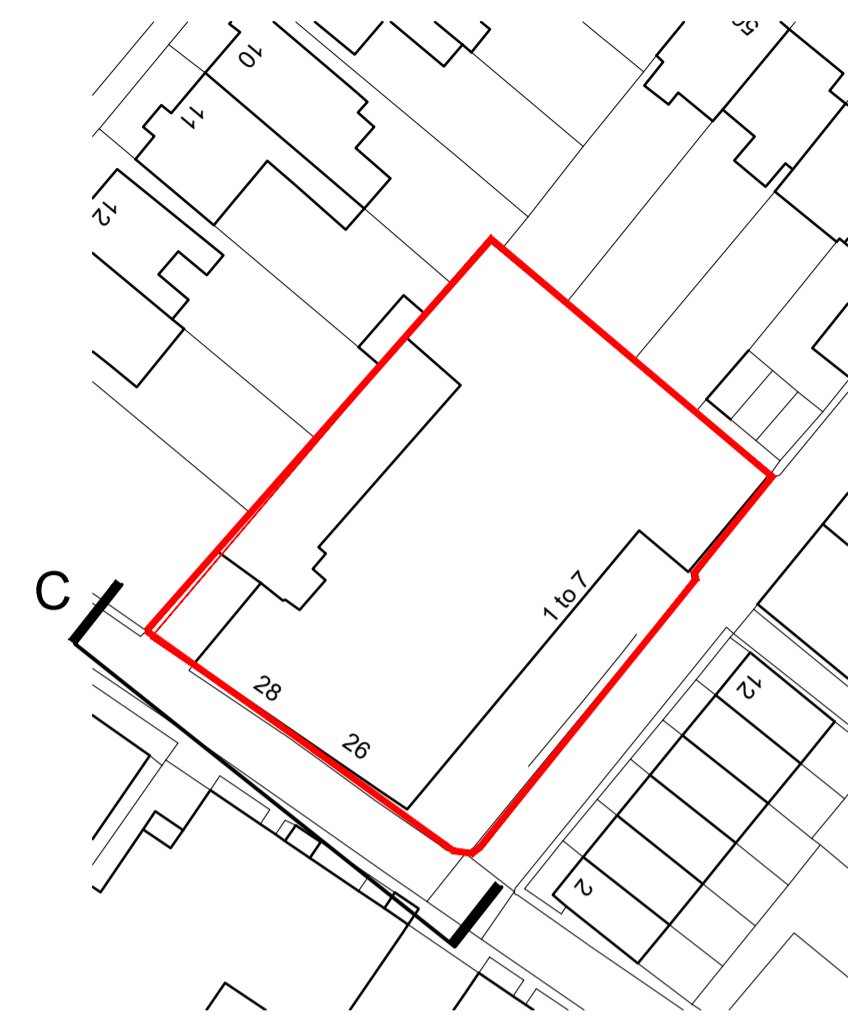

15 WILMOT
REAR GARDEN


APPLICATION SITE

ROCHESTER MEWS

2-12 ROCHESTER MEWS

ELEVATION C
ROCHESTER PLACE ELEVATION

REV	DATE	DESCRIPTION

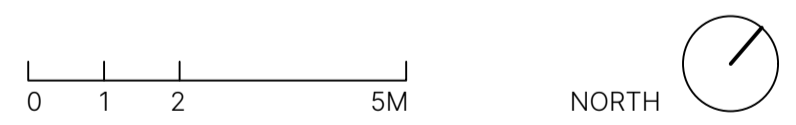

PROJECT	NO
26-28 ROCHESTER PLACE NW1 9JR	1885

DRAWING	NO
EXISTING ROCHESTER PLACE ELEVATION	EX.202

STAGE	REV
FULL PLANNING	B



DATE	OCT 2024
SCALE / PAPER SIZE	1:100 / A1

TASOU ASSOCIATES
4 AMWELL STREET
LONDON EC1R 1UQ
020 7713 7070
TASOU.CO.UK



ALL INDICATED DIMENSIONS ARE INDICATIVE AND MUST BE CHECKED AND VERIFIED ON SITE BY THE MAIN CONTRACTOR BEFORE COMMENCEMENT OF ANY FABRICATION DRAWINGS OR WORK ON SITE.

THIS DRAWING IS TO BE READ IN CONJUNCTION WITH ALL RELATED ARCHITECTURAL DRAWINGS, REPORTS AND OTHER RELEVANT INFORMATION.

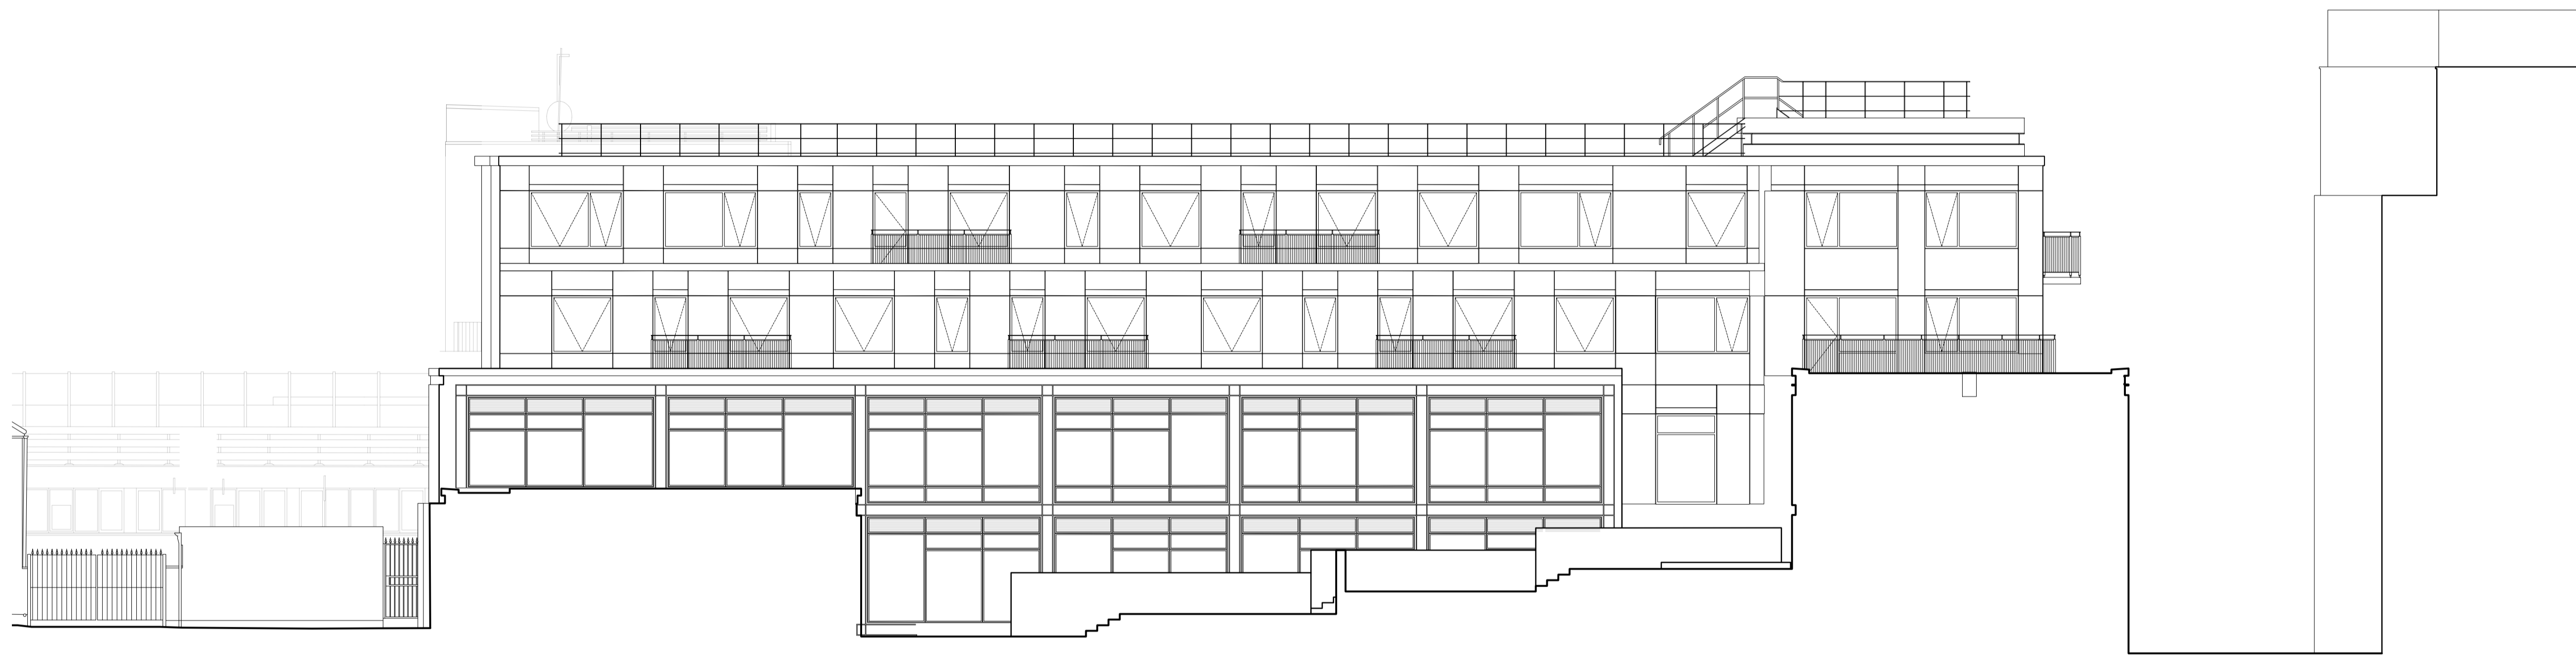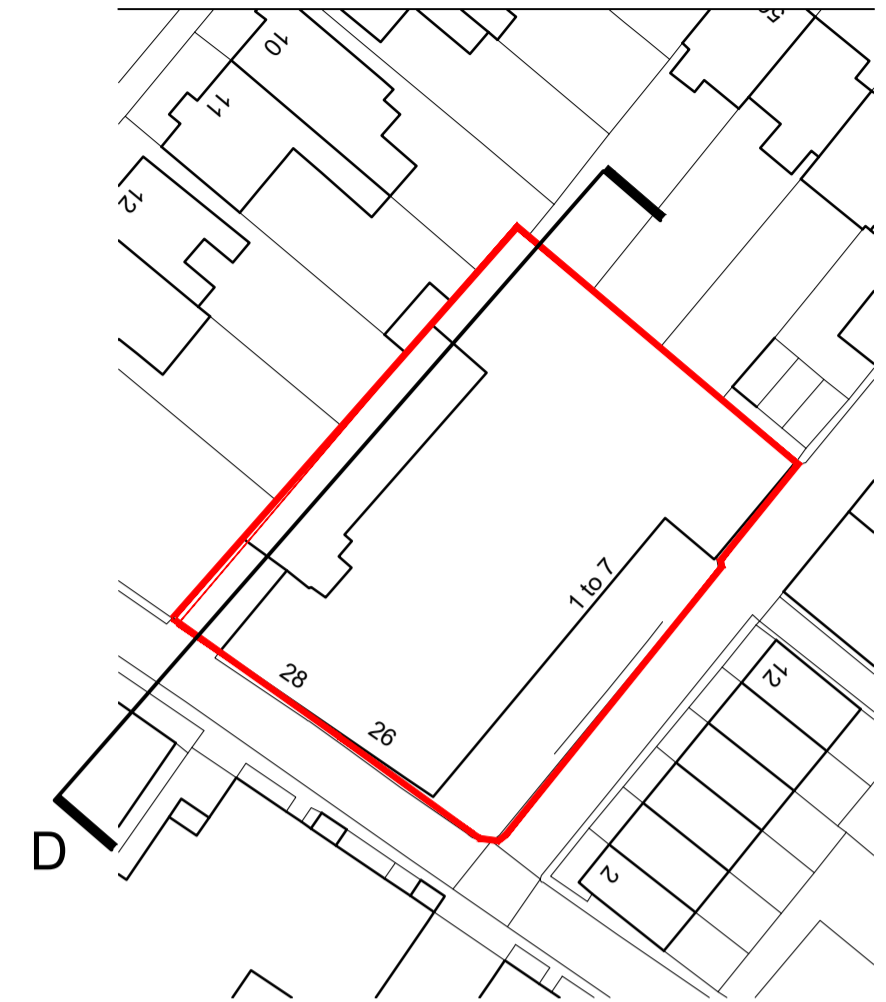

NO.56 ROCHESTER ROAD


APPLICATION SITE

ROCHESTER PLACE

CAMDEN COURTYARDS

ELEVATION D NORTH WEST ELEVATION

REV	DATE	DESCRIPTION

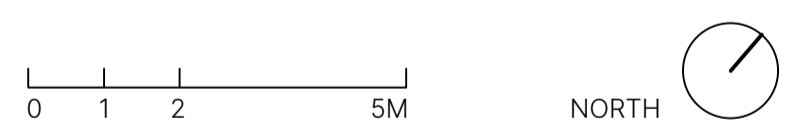

PROJECT	NO
26-28 ROCHESTER PLACE NW1 9JR	1885

DRAWING	NO
EXISTING NORTH WEST ELEVATION	EX.203

STAGE	REV
FULL PLANNING	B

DATE	OCT 2024
SCALE / PAPER SIZE	1:100 / A1

TASOU ASSOCIATES
4 AMWELL STREET
LONDON EC1R 1UQ
020 7713 7070
TASOU.CO.UK

