

ALL INDICATED DIMENSIONS ARE INDICATIVE AND MUST BE CHECKED AND VERIFIED ON SITE BY THE MAIN CONTRACTOR BEFORE COMMENCEMENT OF ANY FABRICATION DRAWINGS OR WORK ON SITE.


THIS DRAWING IS TO BE READ IN CONJUNCTION WITH ALL RELATED ARCHITECTURAL DRAWINGS, REPORTS AND OTHER RELEVANT INFORMATION.



CAMDEN COURTYARDS • ROCHESTER PLACE • APPLICATION SITE

**ELEVATION A  
ROCHESTER MEWS ELEVATION**

REV	DATE	DESCRIPTION
-----	------	-------------

 

PROJECT NO  
**26-28 ROCHESTER PLACE** 1885  
 NW1 9JR

DRAWING NO  
**PROPOSED ROCHESTER MEWS ELEVATION** PP.200

STAGE REV  
**FULL PLANNING** B



DATE SCALE / PAPER SIZE  
 OCT 2024 1:100 / A1

TASOU ASSOCIATES  
 4 AMWELL STREET  
 LONDON EC1R 1UQ  
 020 7713 7070  
 TASOU.CO.UK



ALL INDICATED DIMENSIONS ARE INDICATIVE AND MUST BE CHECKED AND VERIFIED ON SITE BY THE MAIN CONTRACTOR BEFORE COMMENCEMENT OF ANY FABRICATION DRAWINGS OR WORK ON SITE.

THIS DRAWING IS TO BE READ IN CONJUNCTION WITH ALL RELATED ARCHITECTURAL DRAWINGS, REPORTS AND OTHER RELEVANT INFORMATION.

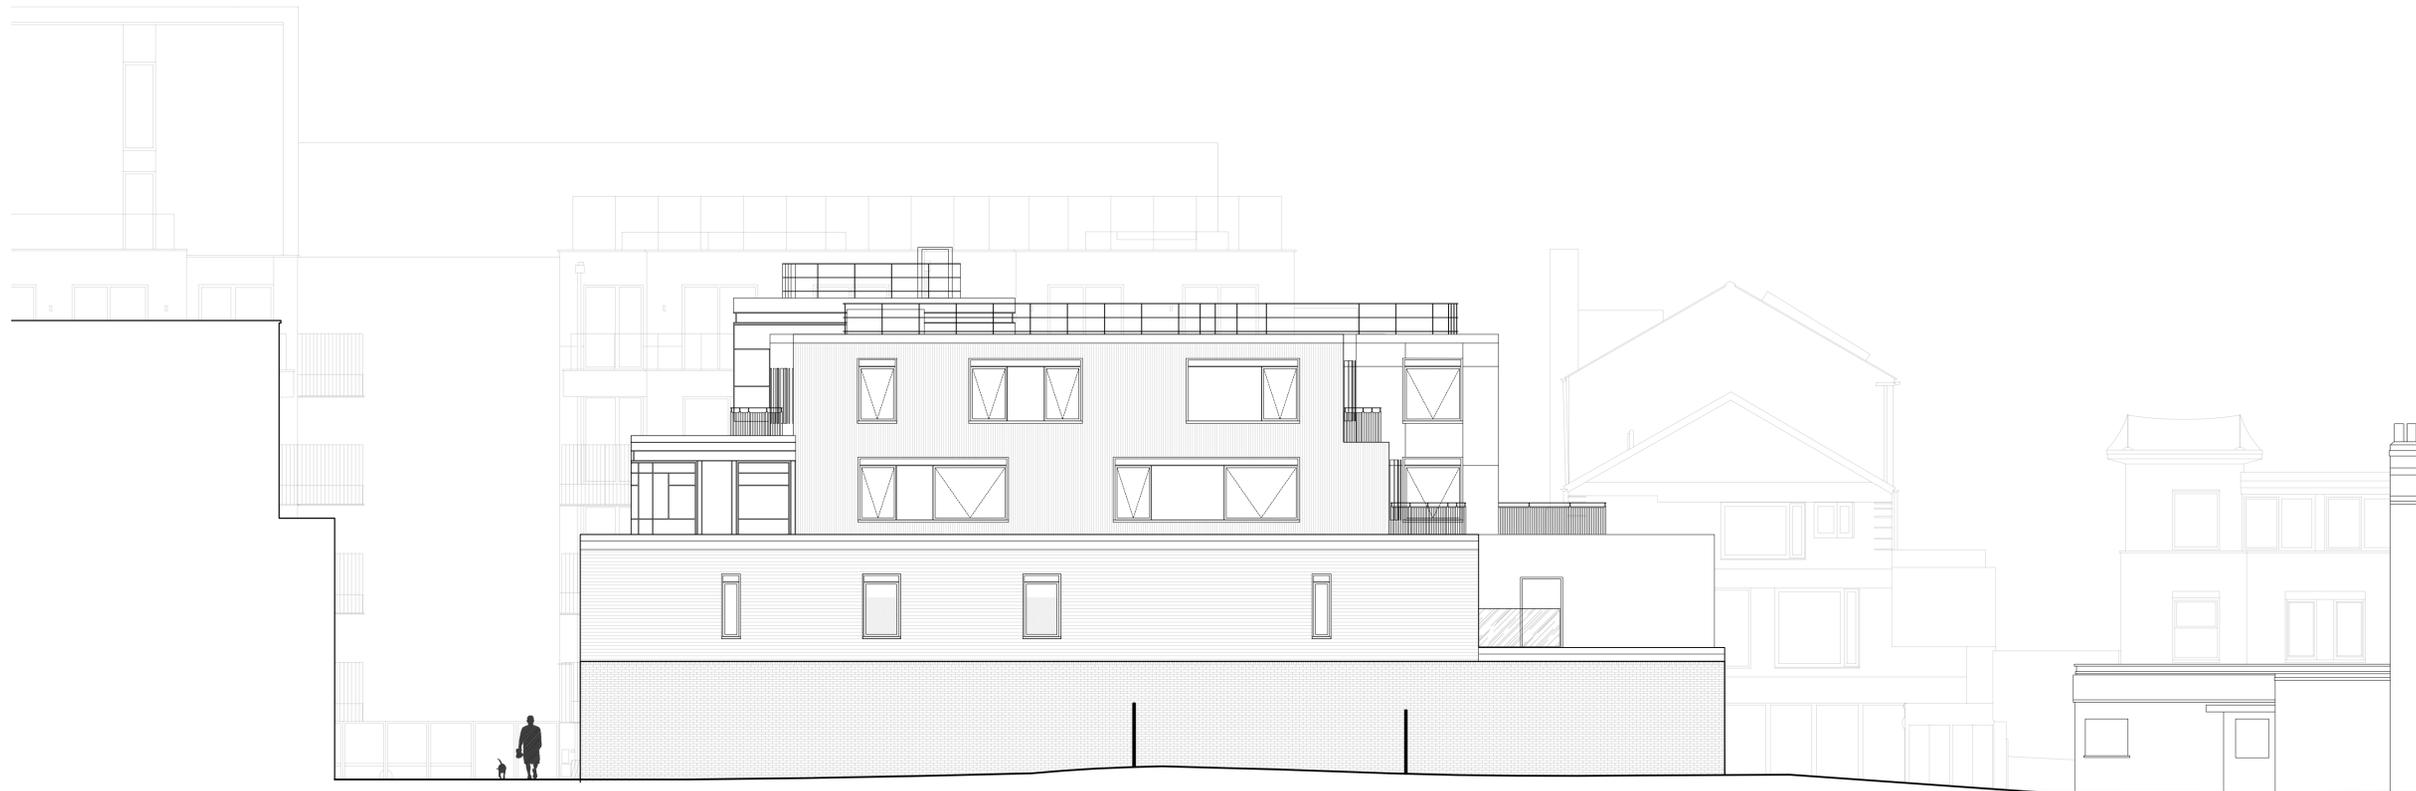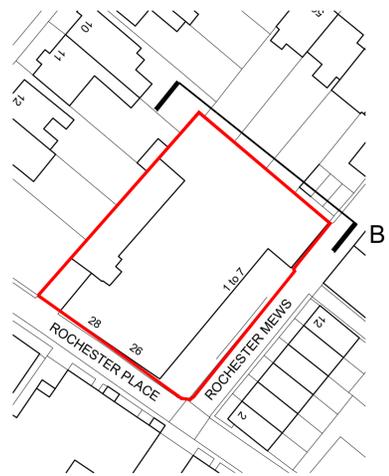

NO.16

ROCHESTER MEWS


APPLICATION SITE

10 WILMOT PLACE  
REAR GARDENS

10 WILMOT PLACE

ELEVATION B  
NORTH EAST ELEVATION

REV DATE DESCRIPTION

 

PROJECT	NO
26-28 ROCHESTER PLACE	1885
NW1 9JR	

DRAWING	NO
PROPOSED NORTH EAST ELEVATION	PP.201

STAGE	REV
FULL PLANNING	B


DATE	OCT 2024
SCALE / PAPER SIZE	1:100 / A1

TASOU ASSOCIATES  
4 AMWELL STREET  
LONDON EC1R 1UQ  
020 7713 7070  
TASOU.CO.UK



ALL INDICATED DIMENSIONS ARE INDICATIVE AND MUST BE CHECKED AND VERIFIED ON SITE BY THE MAIN CONTRACTOR BEFORE COMMENCEMENT OF ANY FABRICATION DRAWINGS OR WORK ON SITE.

THIS DRAWING IS TO BE READ IN CONJUNCTION WITH ALL RELATED ARCHITECTURAL DRAWINGS, REPORTS AND OTHER RELEVANT INFORMATION.

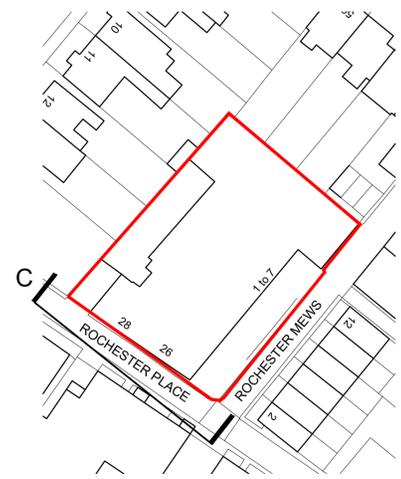

15 WILMOT  
REAR GARDEN


APPLICATION SITE

ROCHESTER MEWS

2-12 ROCHESTER MEWS

### ELEVATION C ROCHESTER PLACE ELEVATION

REV	DATE	DESCRIPTION

 

PROJECT	NO
26-28 ROCHESTER PLACE NW1 9JR	1885

DRAWING	NO
PROPOSED ROCHESTER PLACE ELEVATION	PP.202

STAGE	REV
FULL PLANNING	B



DATE	OCT 2024
SCALE / PAPER SIZE	1:100 / A1

TASOU ASSOCIATES  
4 AMWELL STREET  
LONDON EC1R 1UQ  
020 7713 7070  
TASOU.CO.UK



ALL INDICATED DIMENSIONS ARE INDICATIVE AND MUST BE CHECKED AND VERIFIED ON SITE BY THE MAIN CONTRACTOR BEFORE COMMENCEMENT OF ANY FABRICATION DRAWINGS OR WORK ON SITE.

THIS DRAWING IS TO BE READ IN CONJUNCTION WITH ALL RELATED ARCHITECTURAL DRAWINGS, REPORTS AND OTHER RELEVANT INFORMATION.

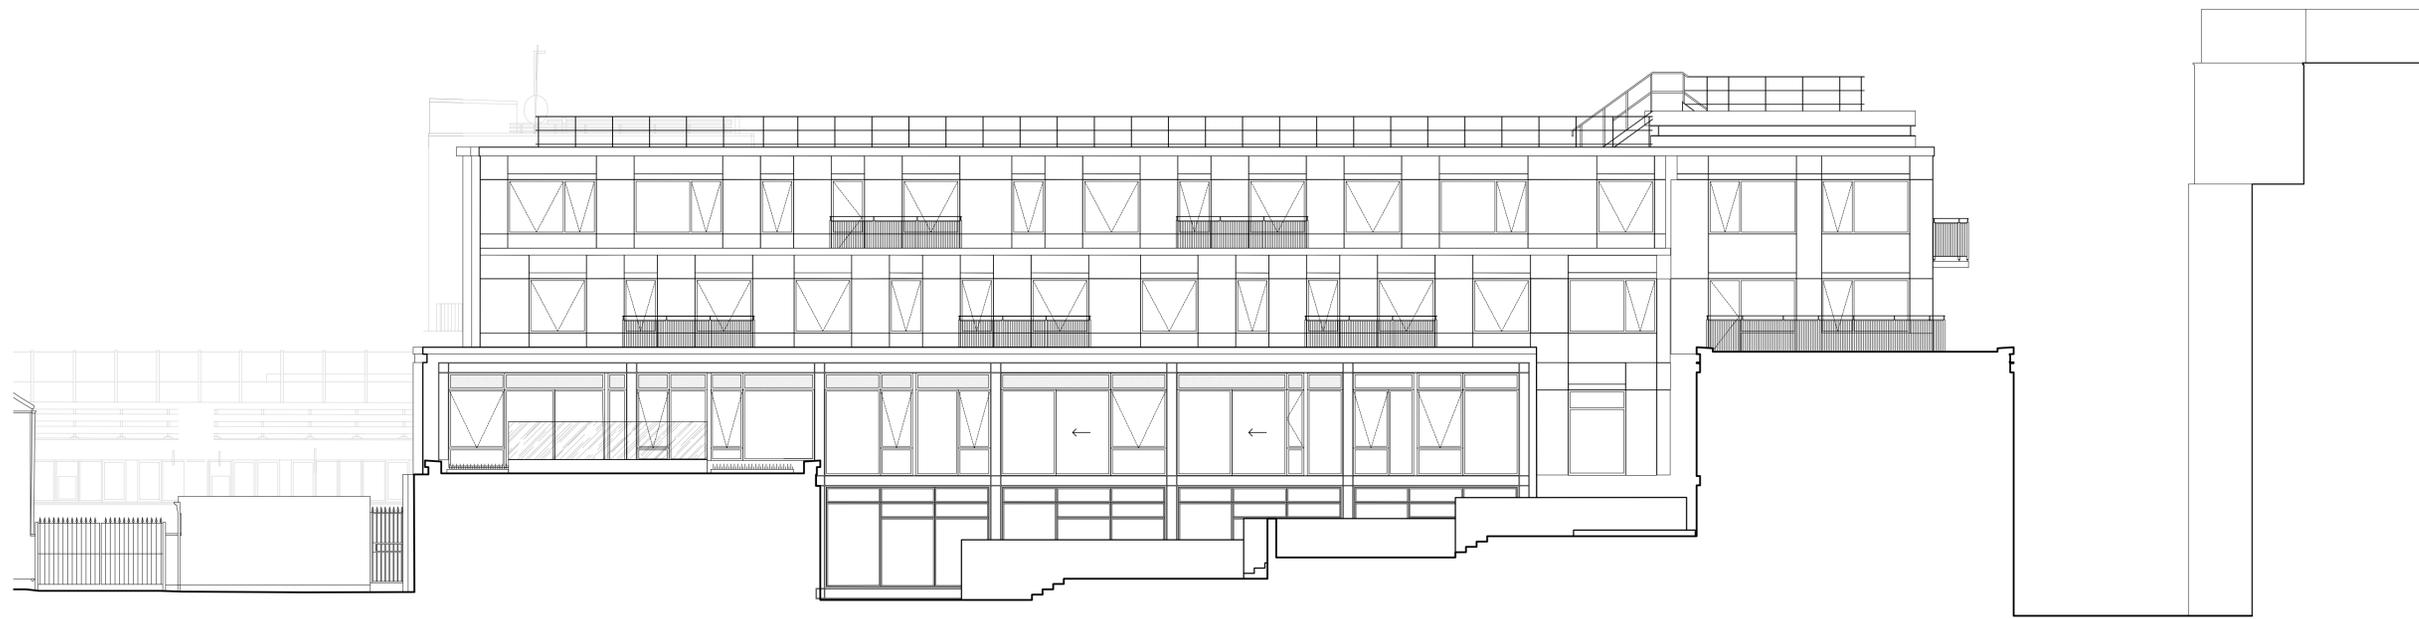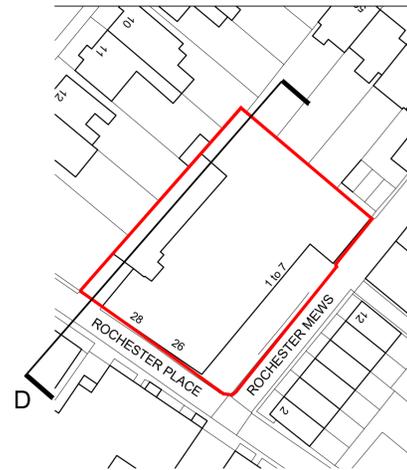

NO.56 ROCHESTER ROAD


APPLICATION SITE

ROCHESTER PLACE

CAMDEN COURTYARDS

### ELEVATION D NORTH WEST ELEVATION

REV	DATE	DESCRIPTION

 

PROJECT	NO
26-28 ROCHESTER PLACE	1885
NW1 9JR	

DRAWING	NO
PROPOSED NORTH WEST ELEVATION	PP.203

STAGE	REV
FULL PLANNING	B

DATE	OCT 2024
SCALE / PAPER SIZE	1:100 / A1

TASOU ASSOCIATES  
4 AMWELL STREET  
LONDON EC1R 1UQ  
020 7713 7070  
TASOU.CO.UK

