



**NOTES**

- Do not scale from this drawing, except for planning purposes.
- Check all dimensions on site.
- Subject to survey.
- Subject to site inspection.
- Site boundary lines are indicative only.

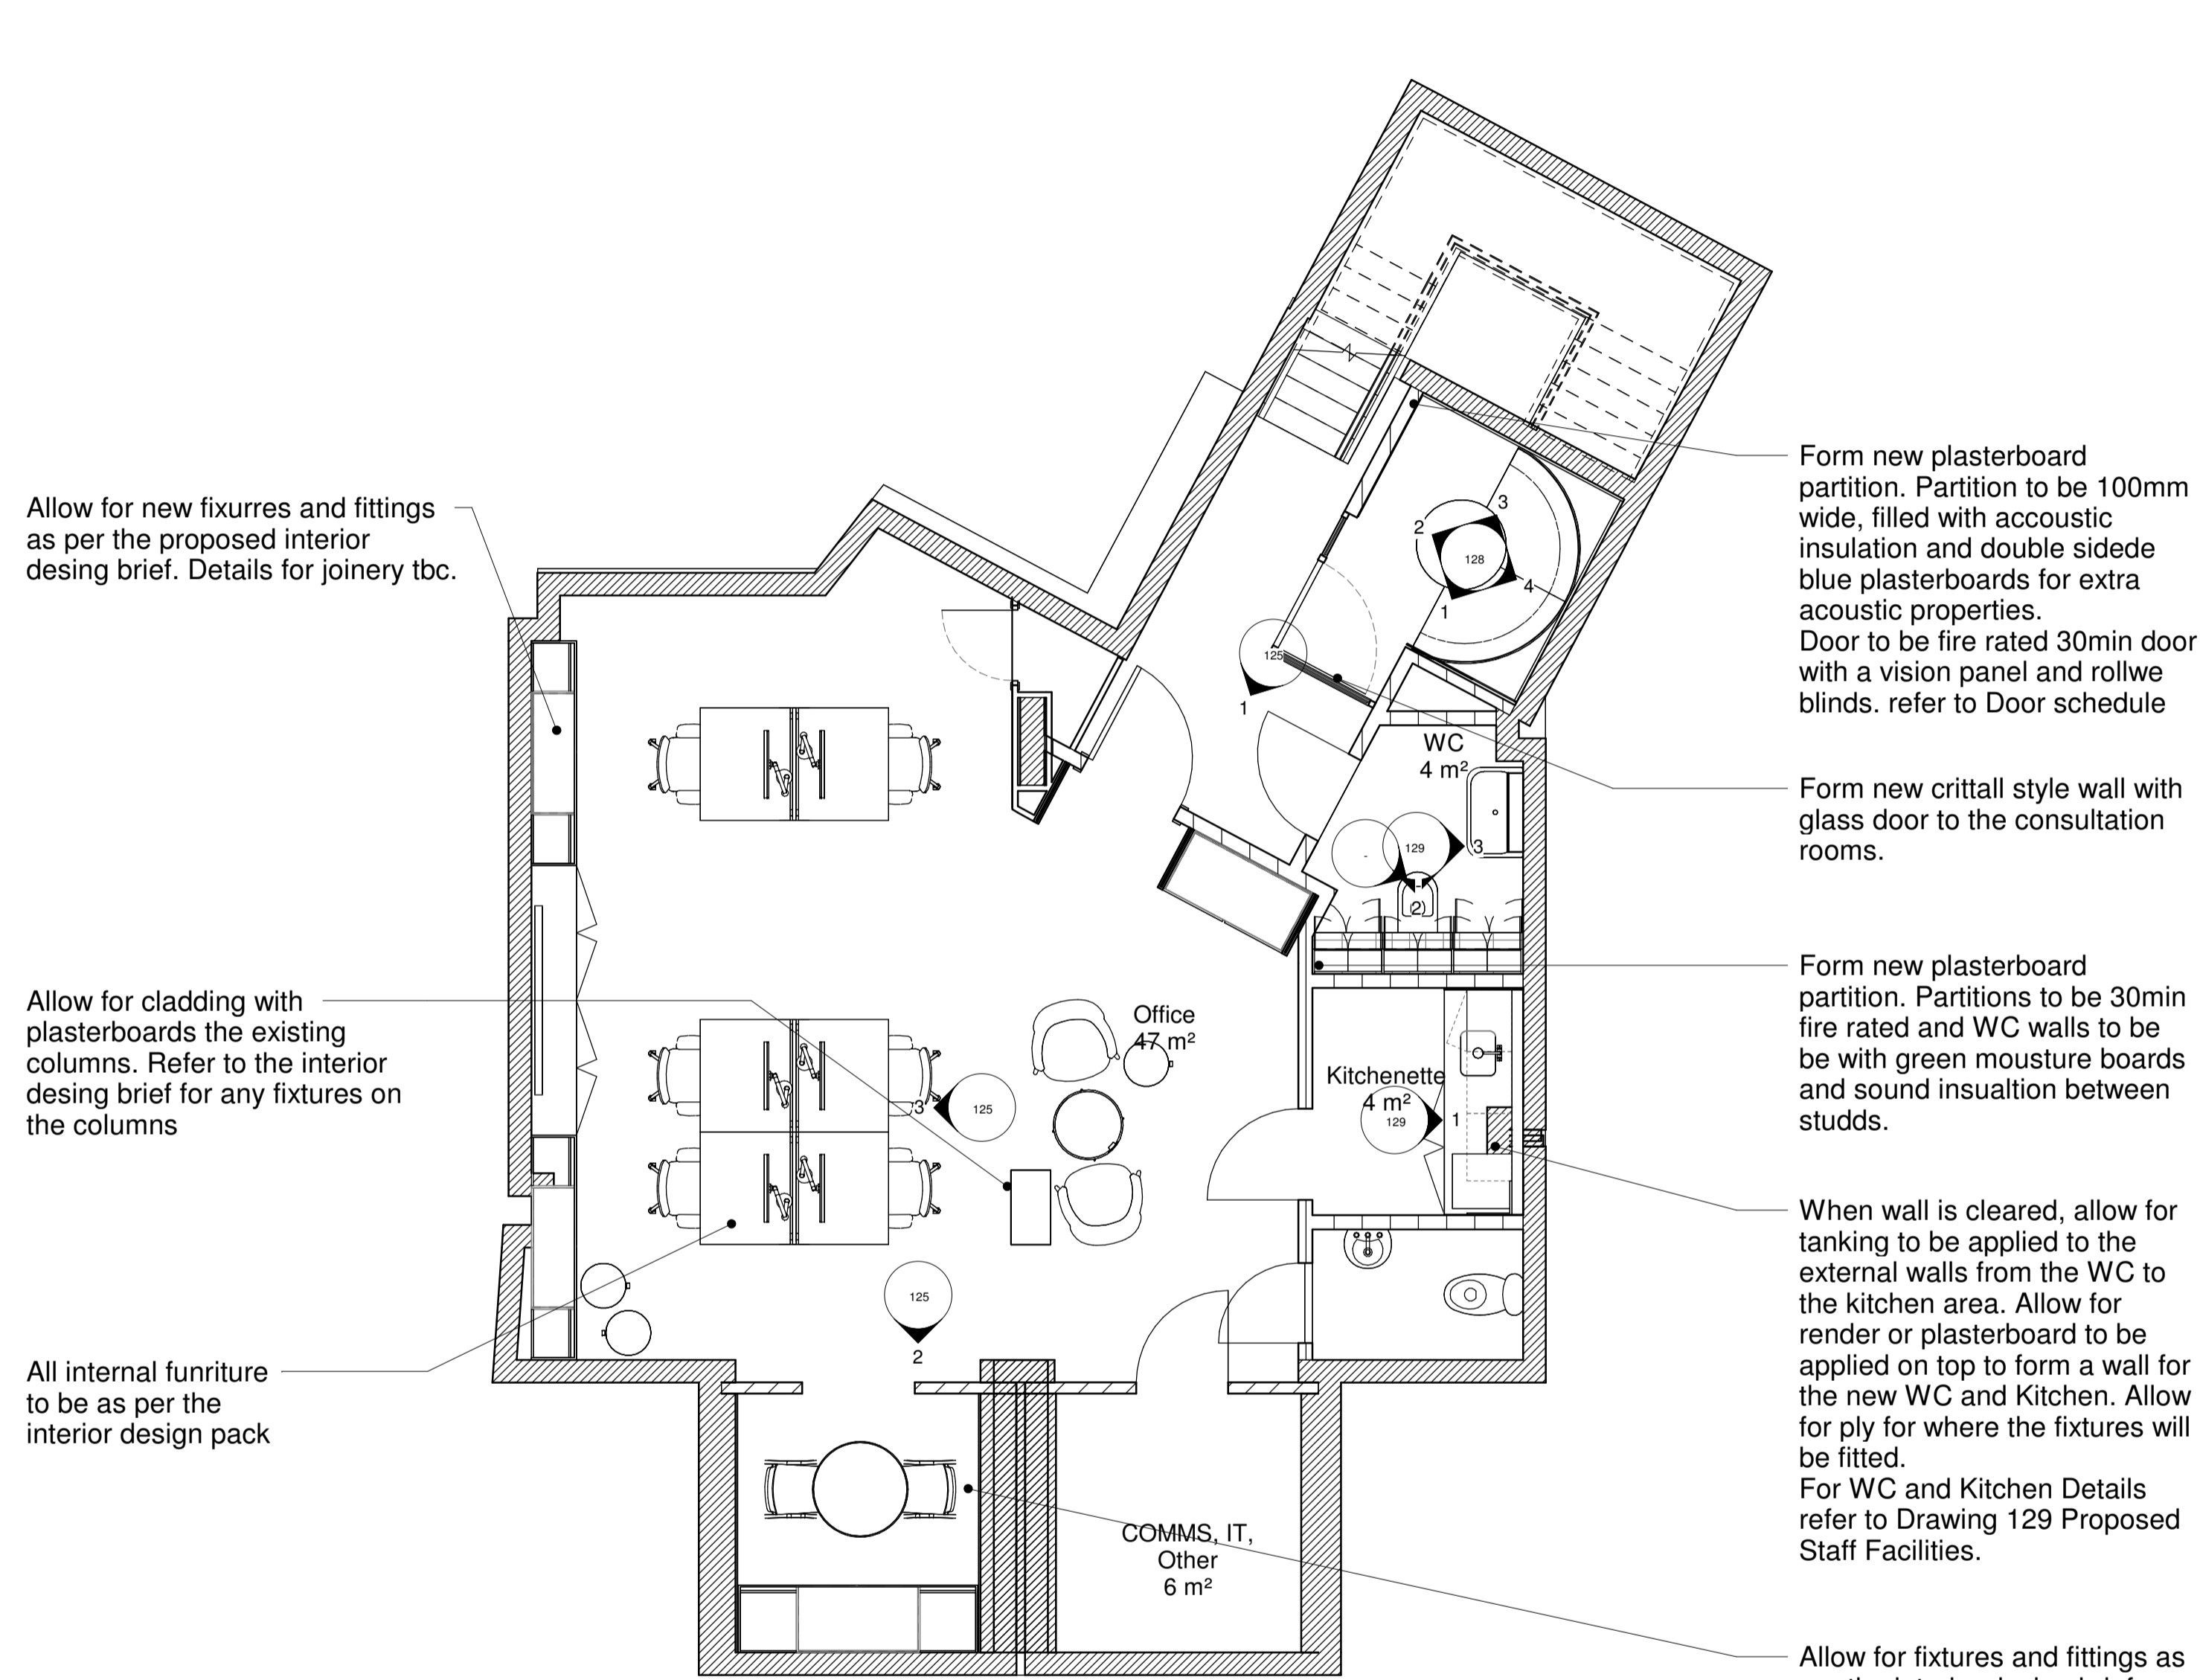

**2 LOWER GROUND FLOOR PLAN**  
1 : 50

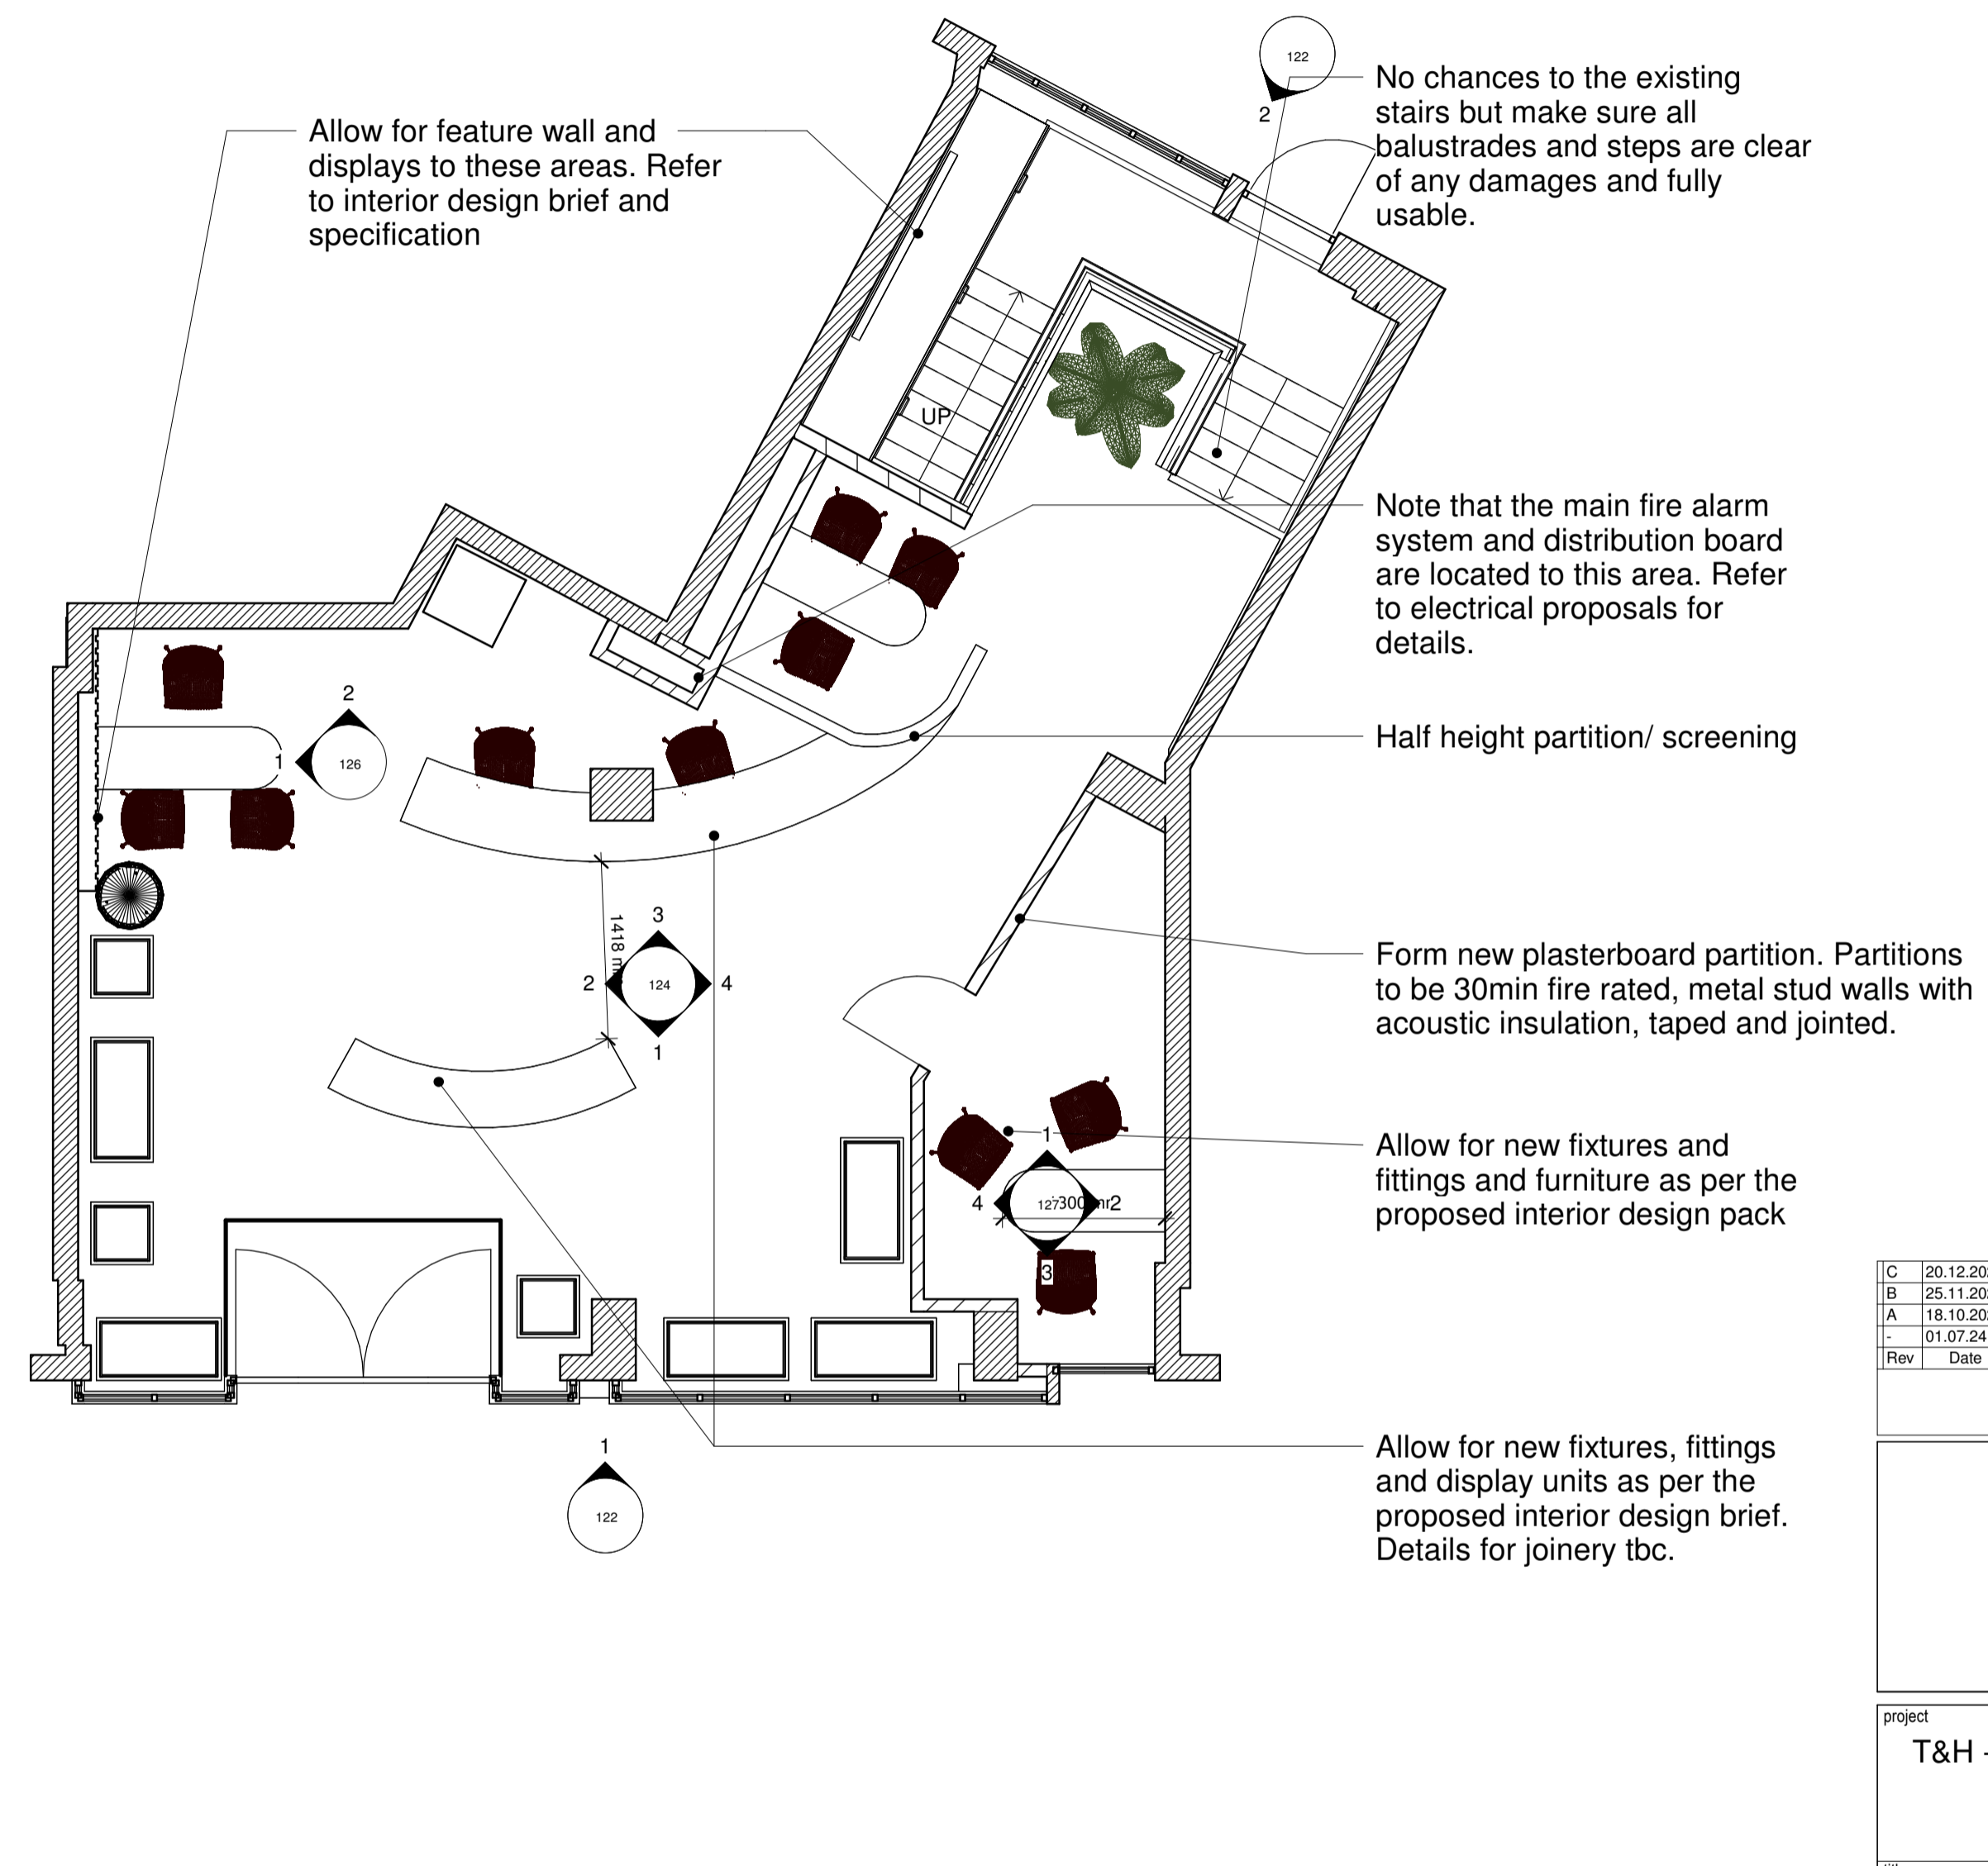


**1 GROUND FLOOR PLAN**  
1 : 50

Rev	Date	By	Description
C	20.12.2024		Revision To Layout
B	25.11.2024		Form 3
A	18.10.2024		Form 2
	01.07.24		Form 1

Revision Schedule	

project	T&H - New Store	
title	Proposed Plans	
sheet number	<b>101</b>	
project status	PRELIMINARY	
contract no.	scale 1 : 50 @ A1	
client ref	T&H	
date	18/06/24	
drawn by	DS	
checked by	Checker	
project no.	drawing number	revision
P24-05	101	C
- level - type - sheet number		

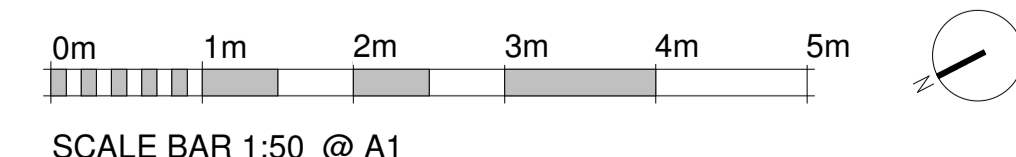

**EXIMIUS INTENTIO**