


0m 2m 4m 6m 8m 10m 12m 14m 16m 18m 20m 22m 24m 26m 28m 30m

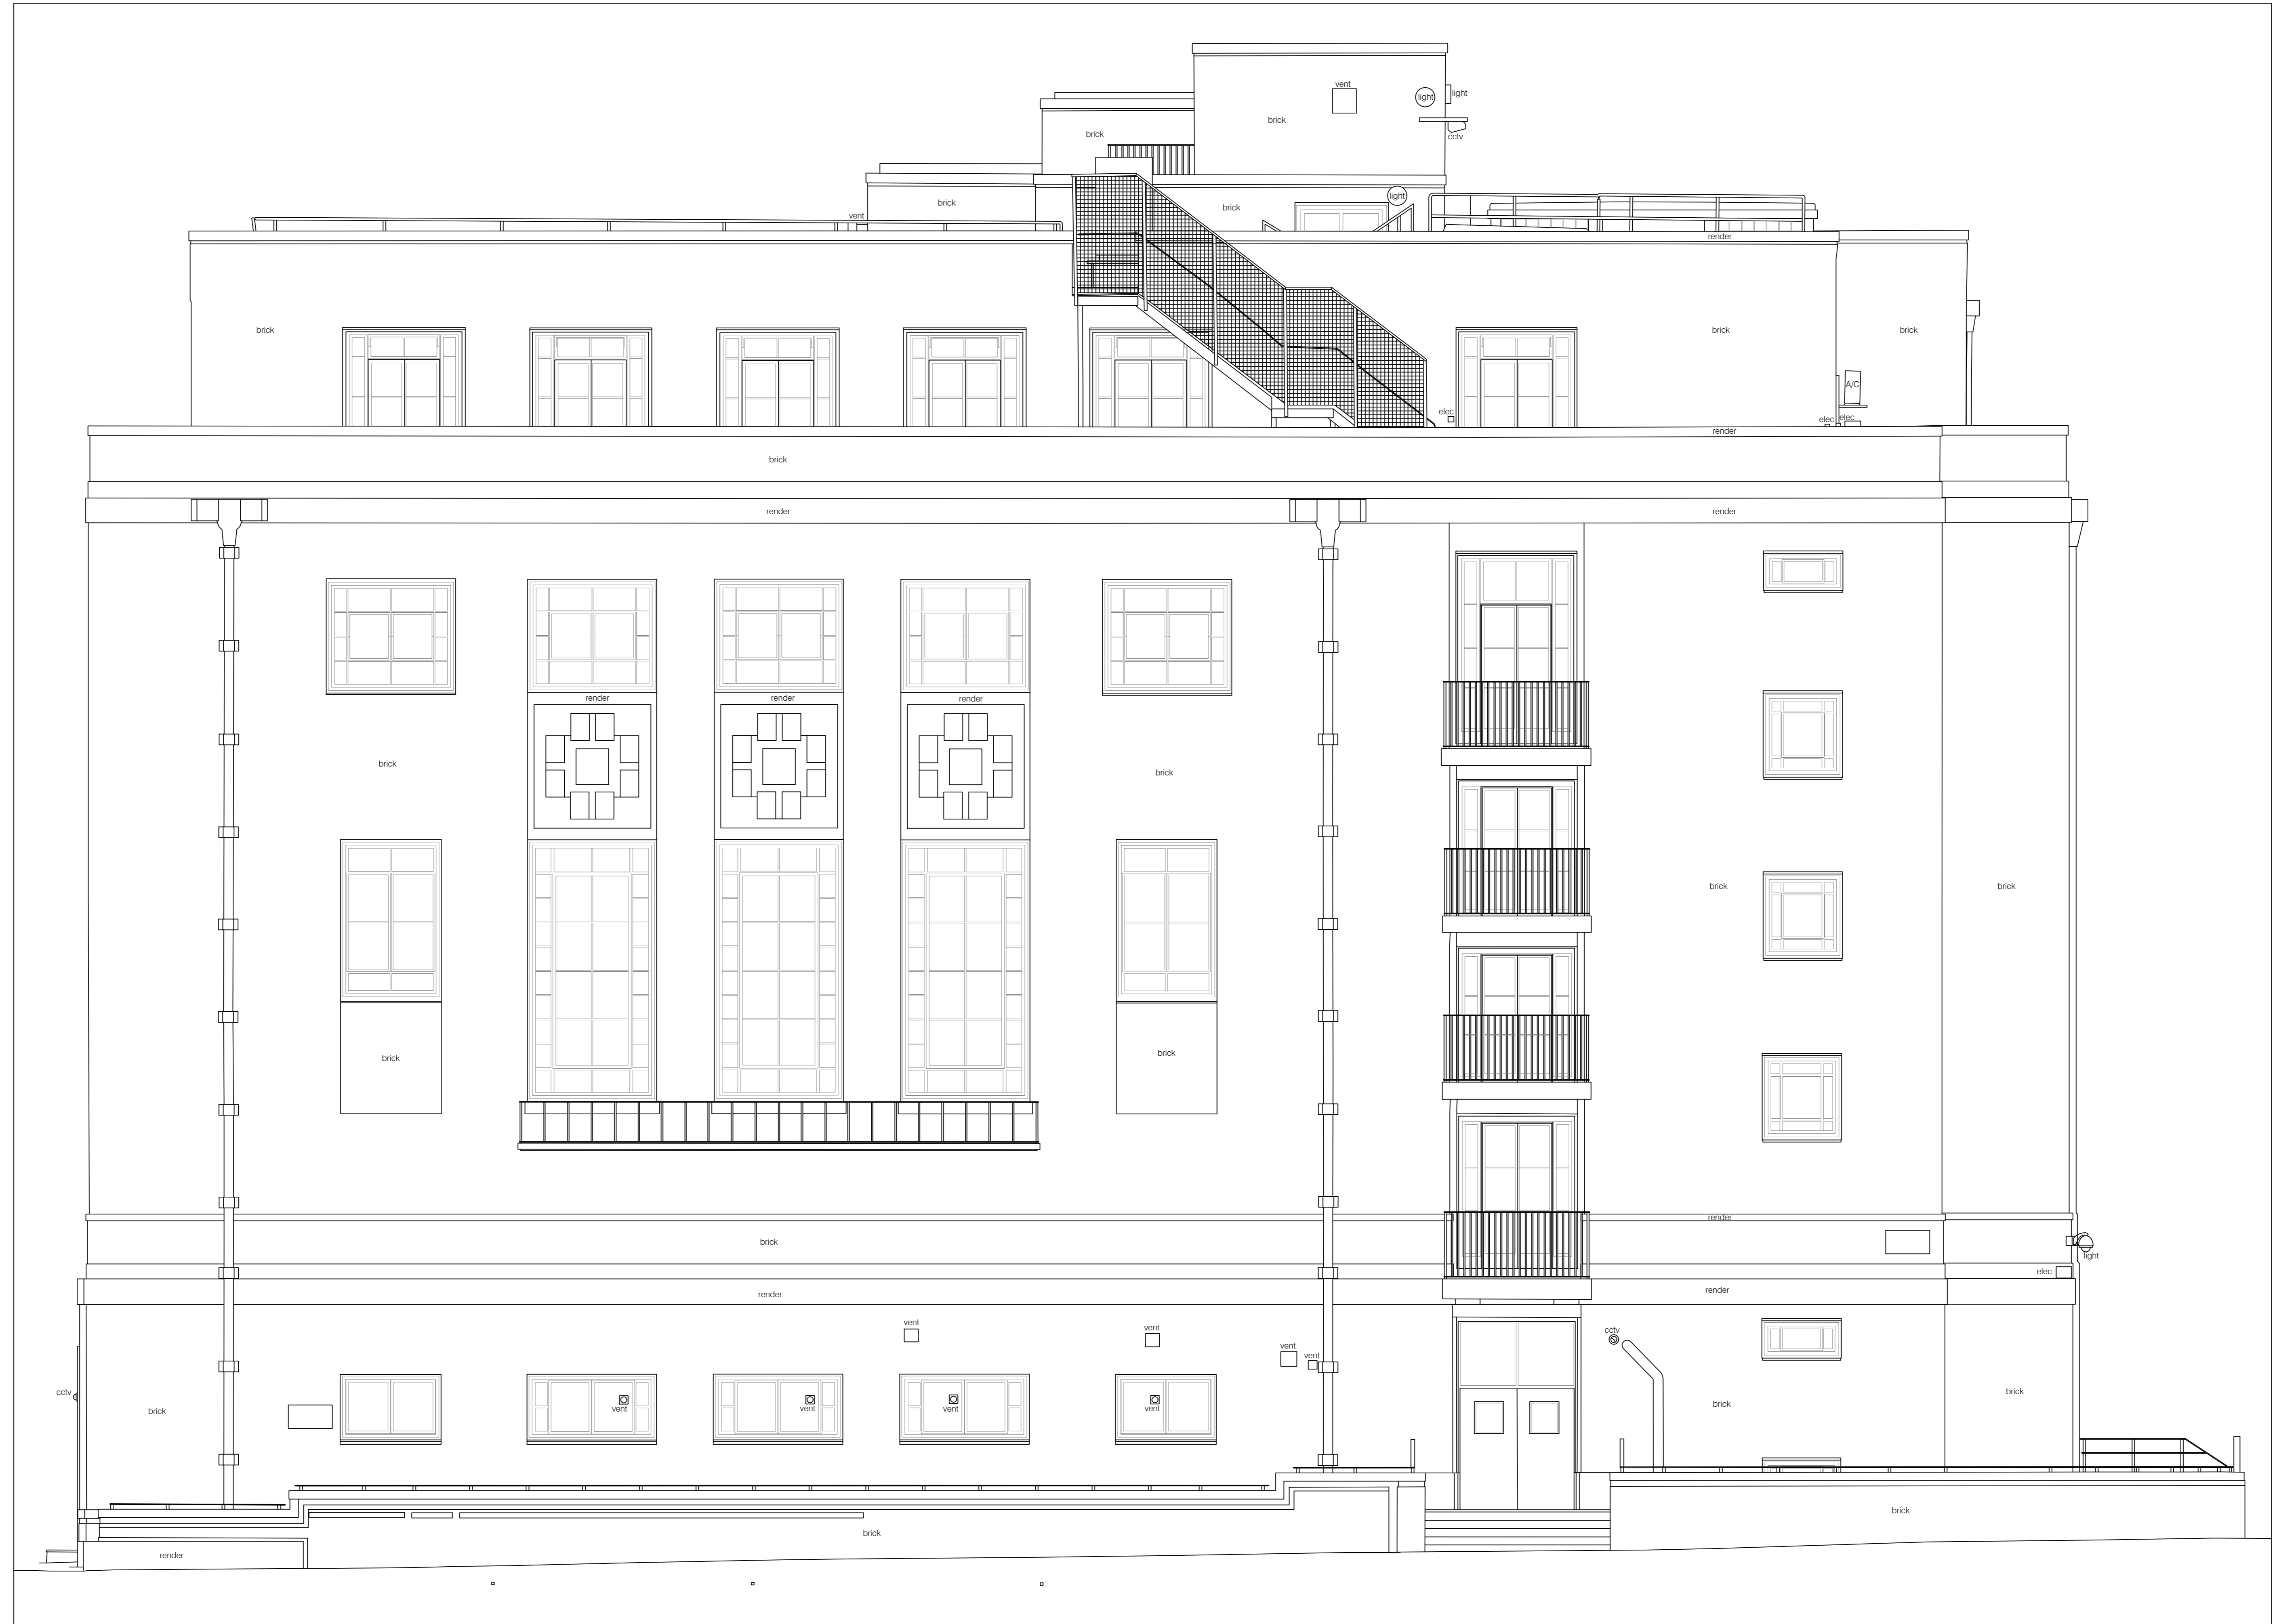

Existing North Elevation

0m 1m 2m 3m 4m 5m 6m 7m 8m

© MARIS INTERIORS LLP Property & Copyright
 Use of drawings is not permitted for any other project without the written consent of MARIS INTERIORS LLP. All drawings are the property of MARIS INTERIORS LLP and may not be used, reproduced, or disclosed to third parties without the express permission of MARIS INTERIORS LLP. Dimensions and other information should be used from the drawings only. Do not make any assumptions. Figures and dimensions are given in millimeters unless otherwise stated. All dimensions are to the center of the element unless otherwise stated.

Submitted for Planning		CDAT 30/06/2021	
REV	DESCRIPTION	BY	DATE
PLANNING			
BIRKBECK COLLEGE BCB BIRKBECK CENTRAL			
Address Birkbeck Central Building Makler Street London WC1E 7HX			
Project Number	Ref	Floor	Detail
32939	01	00	ELEV - 1
Drawing Title North Elevation - Existing			
Produced by	Scale	Date Created	Rev
AJH	1:50@A0	19/07/2024	-
MARIS The Hubway Building 25 Southampton Street London SE1 1SN		T 020 7602 1000 E info@marisinteriors.co.uk W marisinteriors.co.uk	