



Cafe Signage

Ground Floor

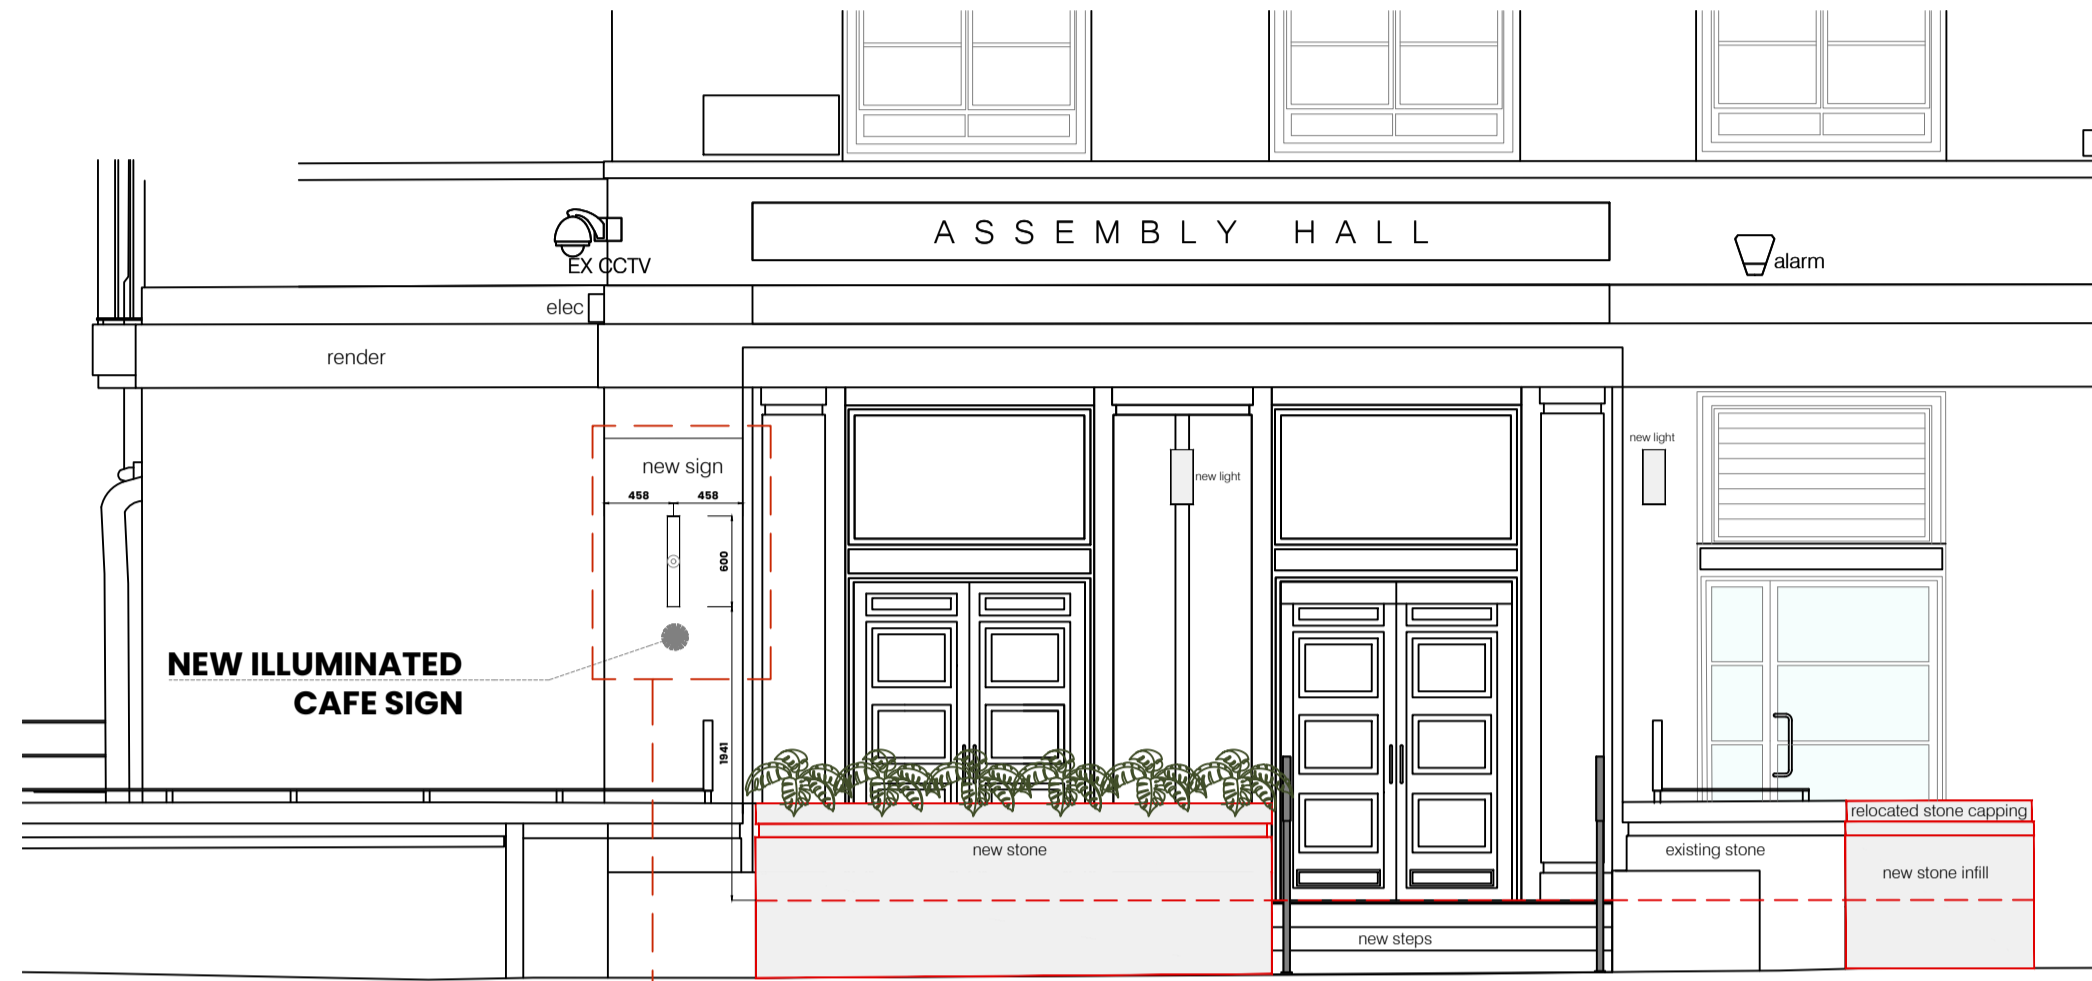


FRONT ELEVATION
SCALE 1:50 @ A1

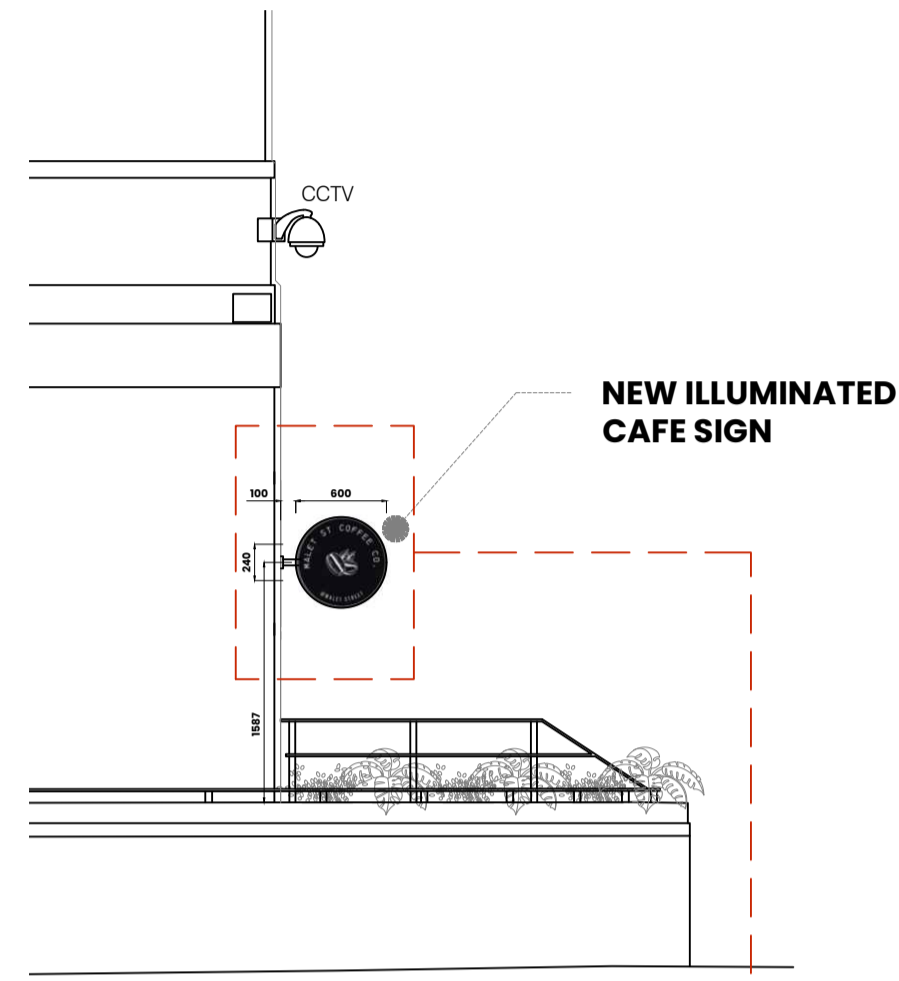


SIDE ELEVATION
SCALE 1:50 @ A1




REFERENCE IMAGE
NOT TO SCALE

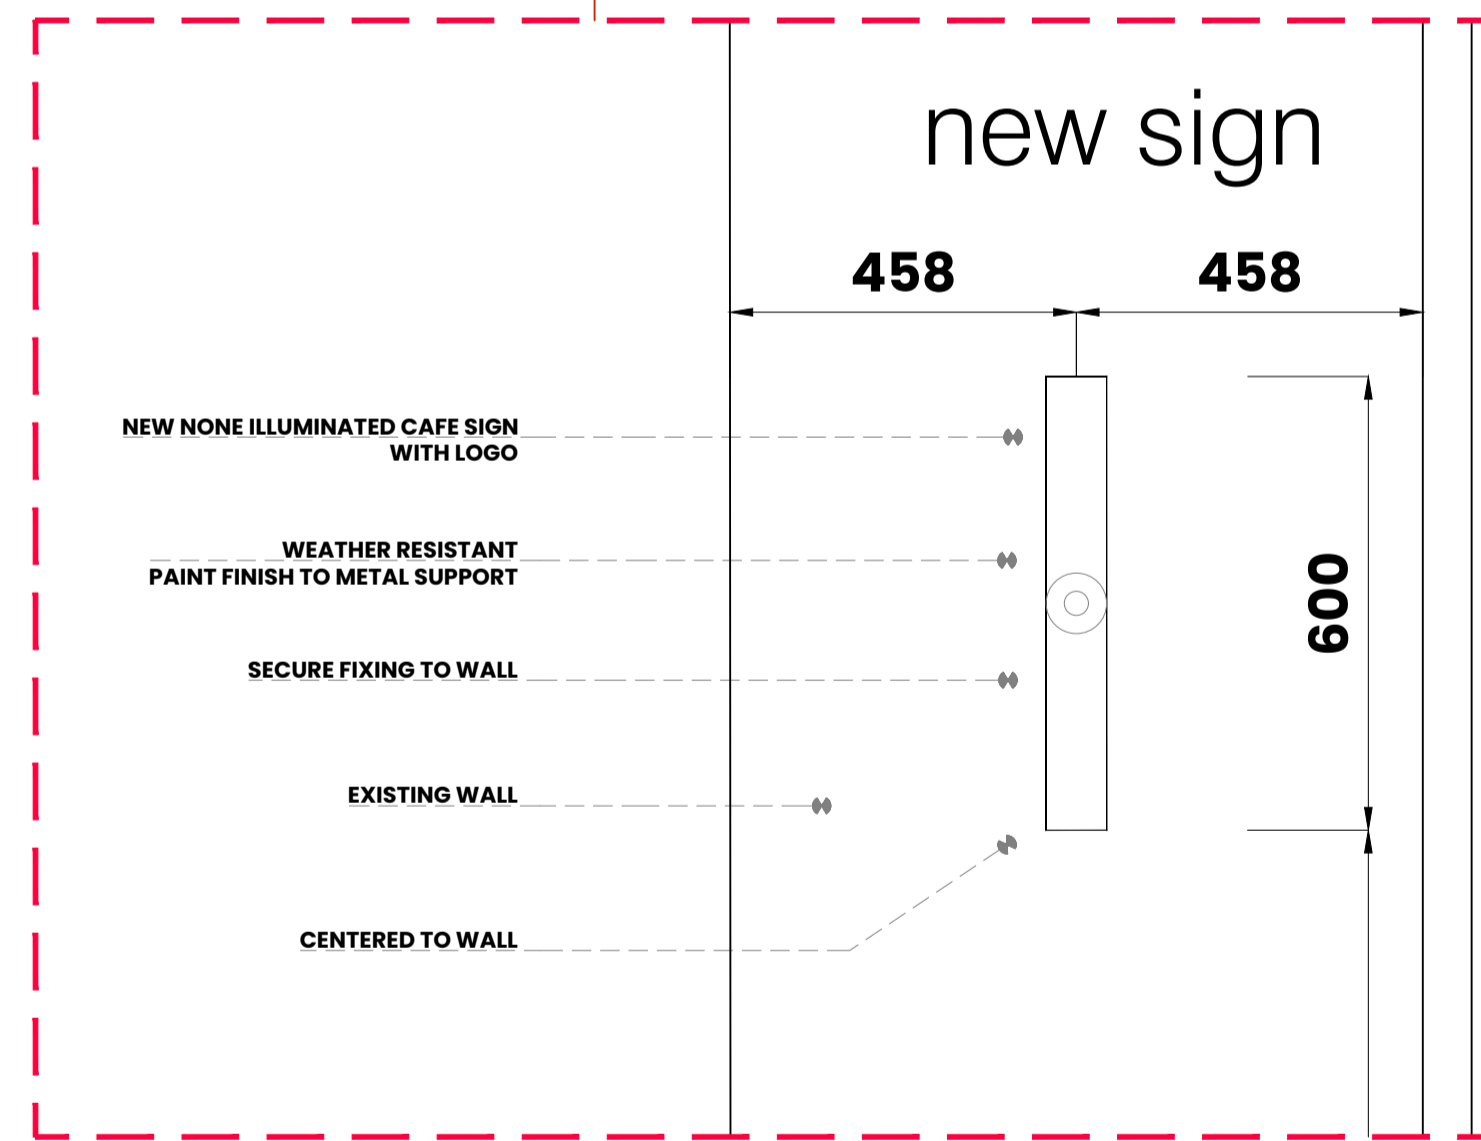

DETAIL ELEVATION
SCALE 1:10 @ A1

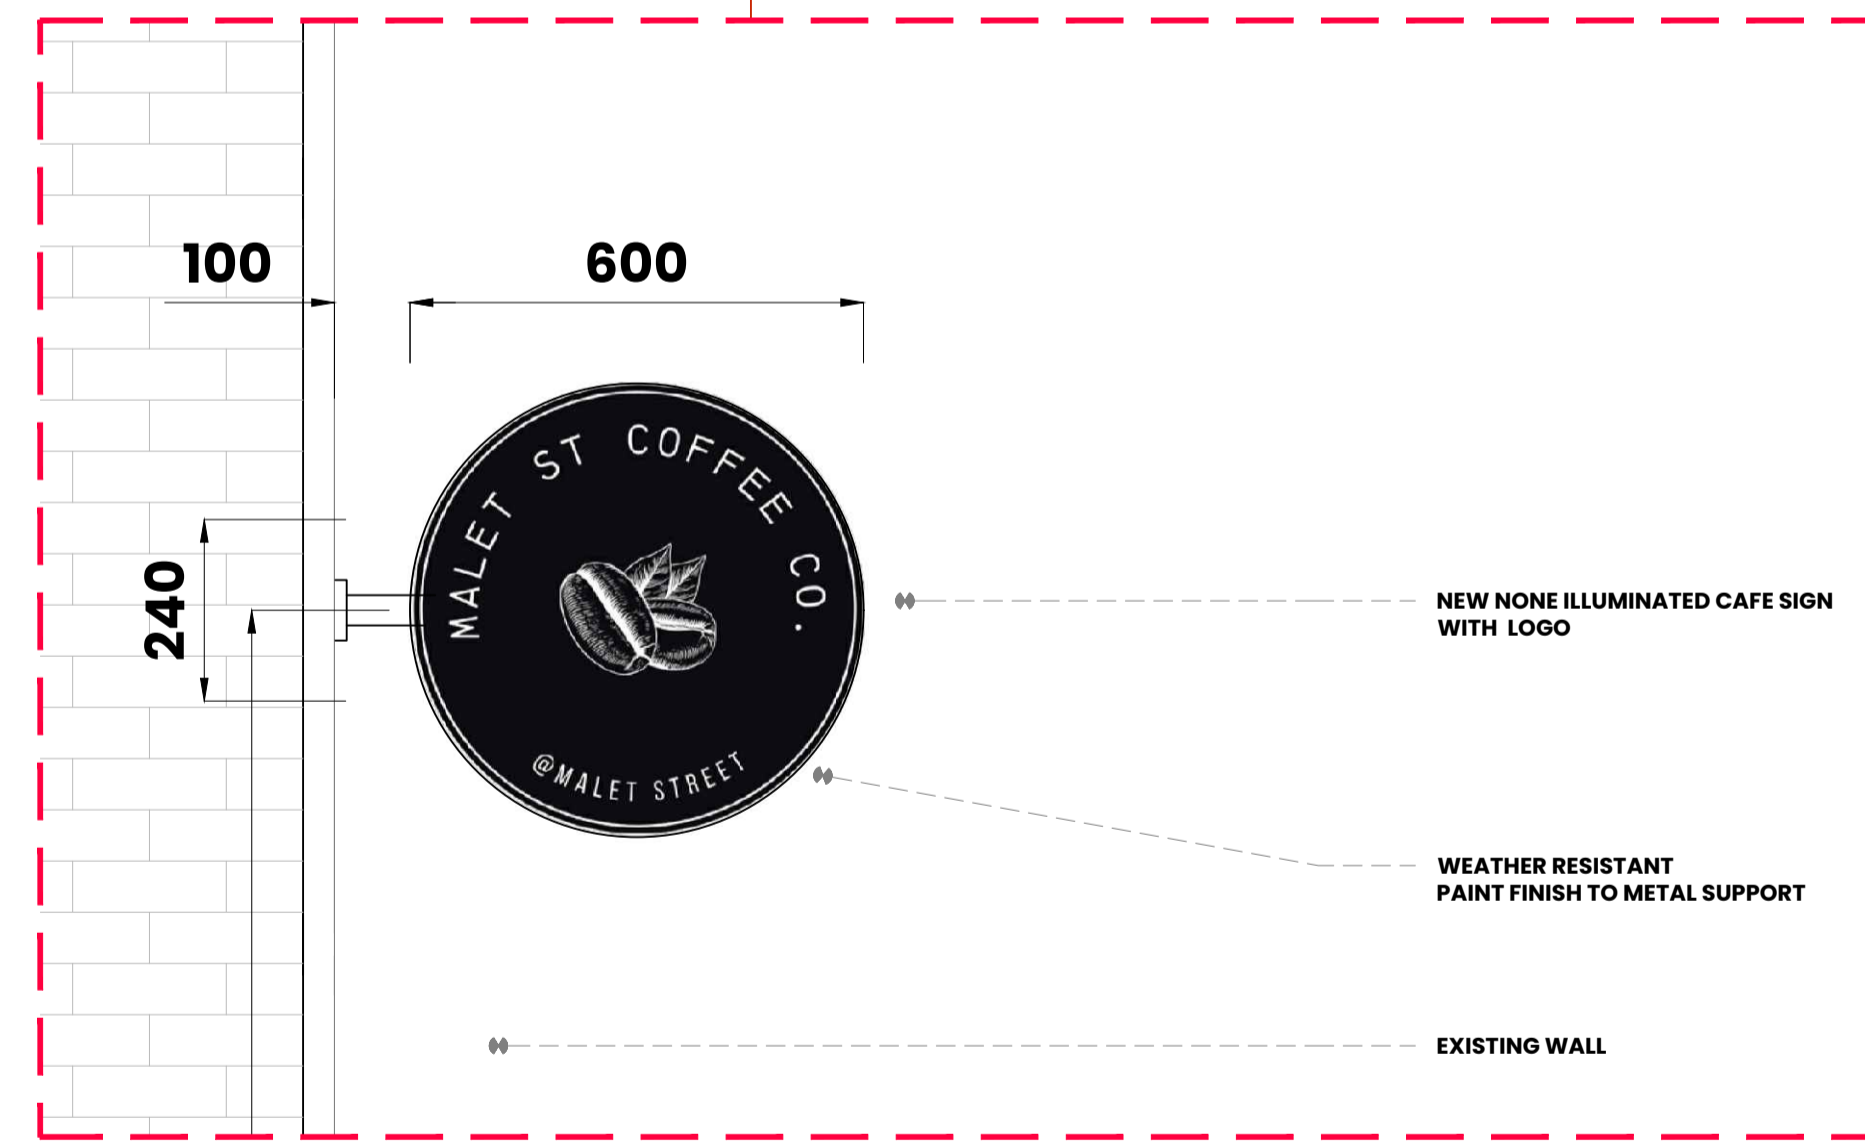

DETAIL ELEVATION
SCALE 1:10 @ A1

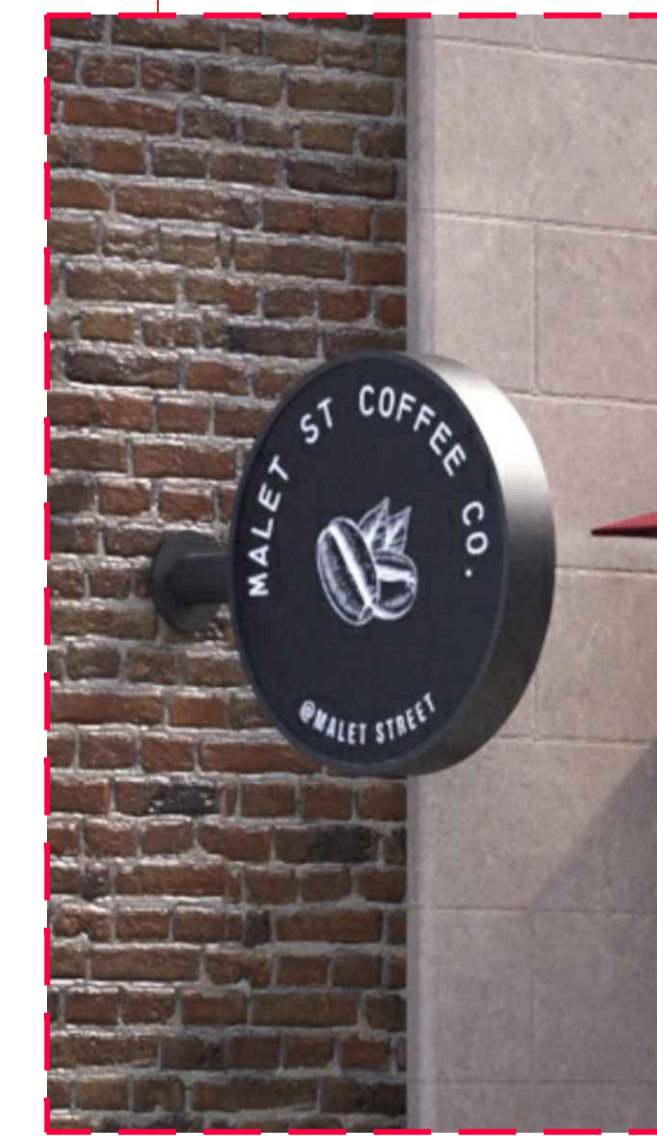

REFERENCE IMAGE
NOT TO SCALE



© MARIS INTERIORS LLP Property & Copyright

Use of drawings is not permitted nor can they be copied, duplicated or distributed without the consent of the LLP. All designs are the sole property of MARIS INTERIORS LLP, and may not be used, transferred, or disclosed to a third party without the express permission of MARIS INTERIORS LLP. Electronic copies of this drawing are supplied for convenience only. No dimensions or other information should be used from the electronic copy. Do not scale from this drawing. Figured dimensions only are to be used for construction and any scaling of the drawing will be at the Contractor's risk. Contractor to verify all dimensions, levels, and components on-site. Any discrepancies shall be addressed in writing to this office for clarification prior to the commencement of the work, otherwise the Contractor shall bear full responsibility for any associated cost. Any claims for variations or extras shall be submitted to this office for assessment prior to approval of any such variation or extra. This drawing is to be used in conjunction with all other Contract documentation. This drawing must be signed otherwise it will be invalid. Building parameters taken from as built drawings provided. Check survey undertaken only, subject to statutory approval. All dimensions shown are in millimetres unless otherwise shown.

A	Design Update	AJH	11/12/2024
-	Drawing first produced	AU	03/08/2024
REV	DESCRIPTION	BY	DATE

DRAWING STATUS
FOR CONSTRUCTION

**Birkbeck College BCB
Wellness - Malet Street**

Address
Birkbeck Central Building
Malet Street
London WC1E 7HX

Project Number	Ref	Floor	Detail	Rev
32929	01	00	D06	A

Drawing Title
**Ground Floor
Cafe Signage**

Produced by
CH

Scale
1@50@A1

Date Created
24/07/2024

MARIS INTERIORS
The Marquis Building
45 Southwark Street
London SE1 0HR

T
E
W

020 7802 1886
hello@maris.co.uk
maris.co.uk

QUALITY CONTROL	
MARIS	SIGNED: _____
DATE:	_____
CLIENT	SIGNED: _____
DATE:	_____

