


Service platform to repair or replace solar panels, and clean gutters.


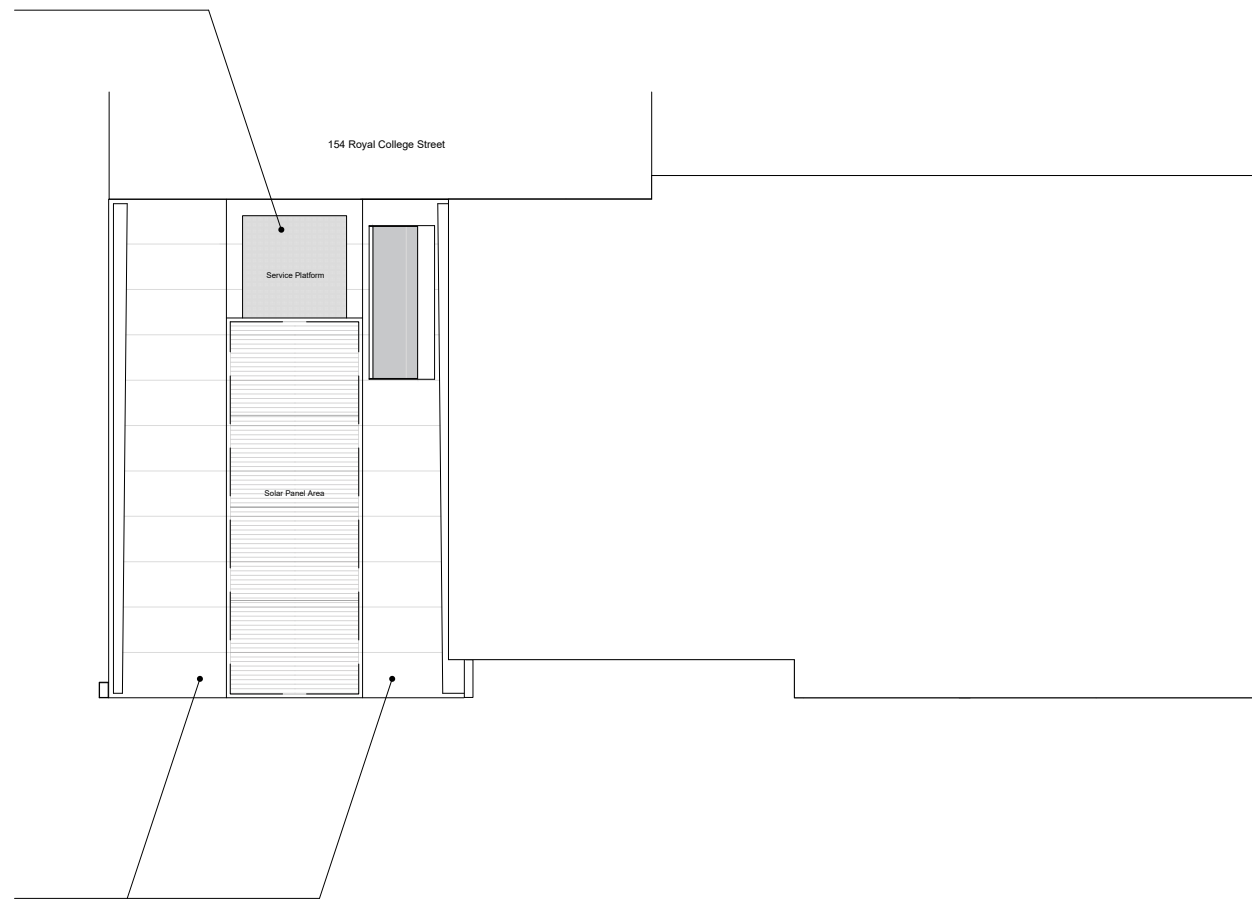


Removal of Greenroof and replace with Brick Red Greencoat colour coated steel

**HENNING
STUMMEL**
ARCHITECTS LTD

Gate House, 1 Smugglers Yard
London W12 8HU, United Kingdom
+44 (0) 797 313 1882
+44 (0) 208 749 0794
mail@henningstummelarchitects.co.uk
www.henningstummelarchitects.co.uk


Copyright Henning Stummel Architects Ltd
Do not scale drawing.
Drawing to be read in conjunction with relevant specialist drawings and specifications.
All dimensions are for guidance only.
Dimensions are not to be used for construction and have to be confirmed on site.

 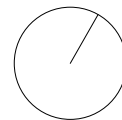

Project No.	101 - Royal College Street		Date	20/01/23	Rev.	C	Drawn	M.B	Description	P3R
Drawing Title	Roof Plan		Date	December 2024	Scale	1 : 100	Date	20/02/23	Rev.	D
Drawing No.	101_150		Date	12/12/24	Rev.	F	Drawn	M.B	Description	Planning Application

Royal College Street - Elevation

Baynes Street - Elevation

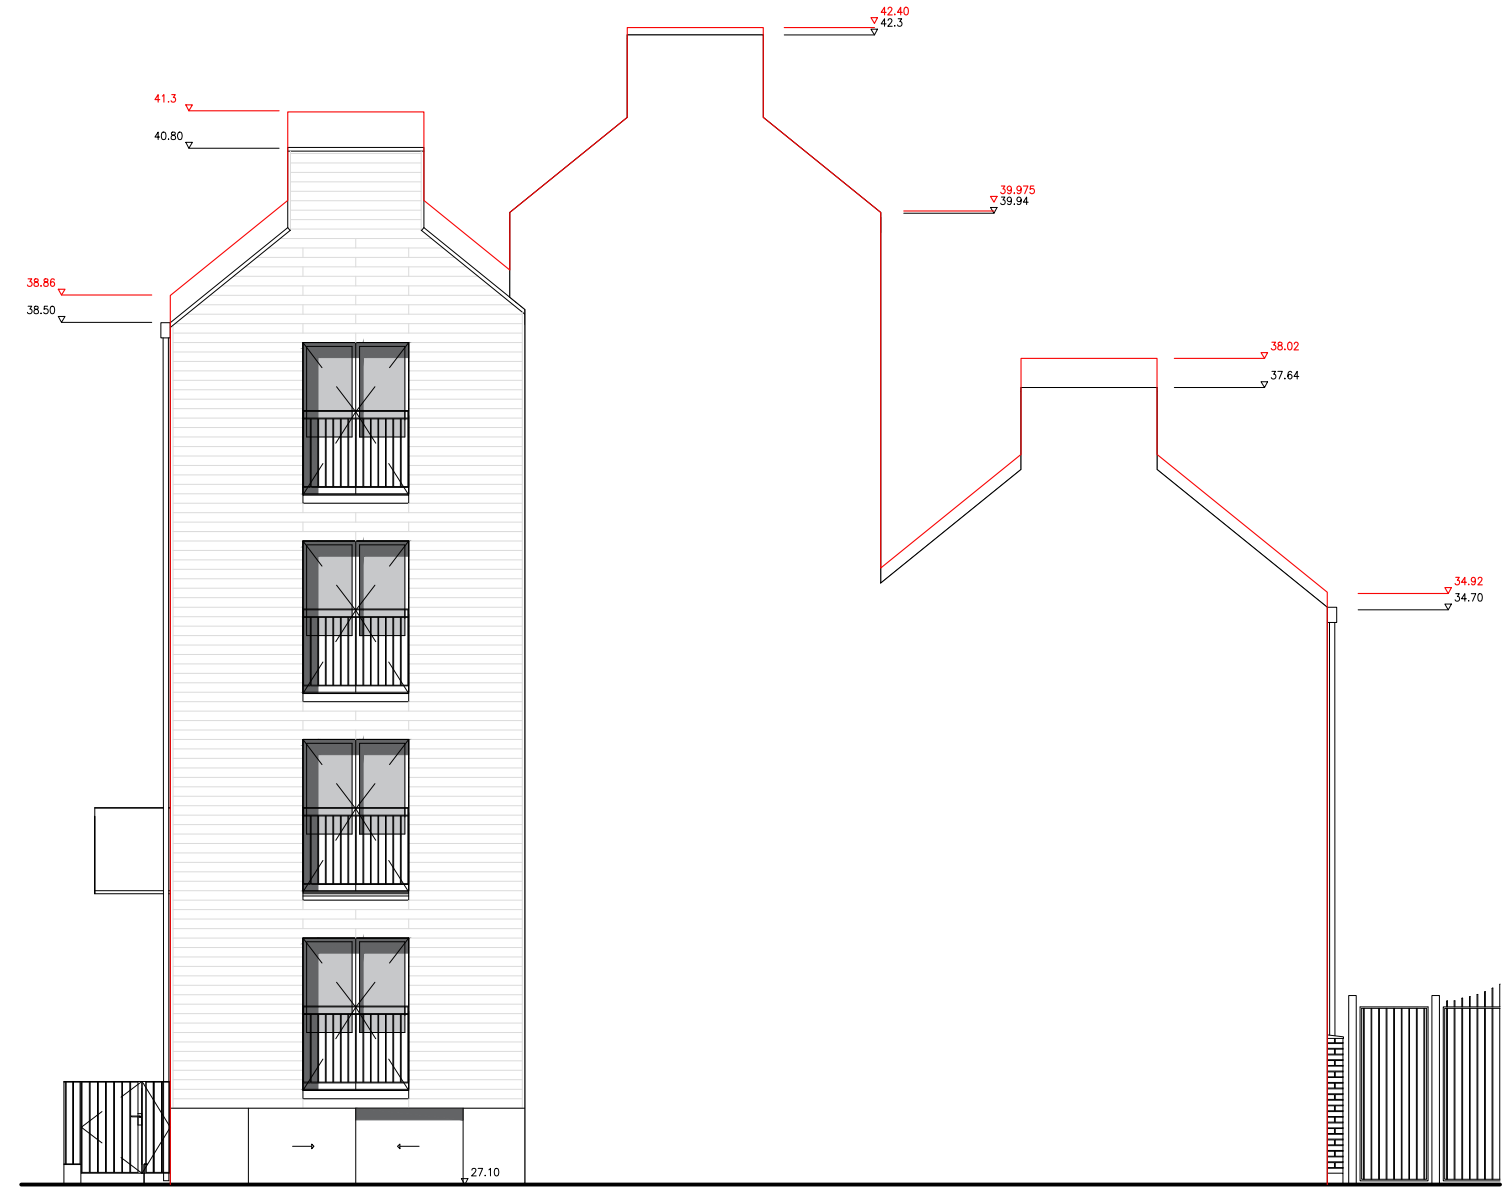

HENNING STUMMEL
ARCHITECTS LTD

Gate House, 1 Smugglers Yard
London W12 8HU, United Kingdom
+44 (0) 797 313 1882
+44 (0) 208 749 0794
mail@henningstummelarchitects.co.uk
www.henningstummelarchitects.co.uk



Copyright Henning Stummel Architects Ltd
Do not scale drawing.
Drawing to be read in conjunction with relevant specialist drawings and specifications.
All dimensions are for guidance only.
Dimensions are not to be used for construction and have to be confirmed on site.

0 1 3 6

Project No.	101 - Royal College Street	Date	Rev.	Drawn	Description		
Drawing Title	Royal College Street & Baynes Street Elevation	20/02/23	E	M.B	Planning Application		
Date	January 2025	Scale	1 : 100	12/12/24	G	M.B	Planning Application
Drawing No.	101_310	Rev.	F	06/01/24	F	M.B	Planning Application



Section AA

Greenroof removed and replaced with a standing seam metal cladding

 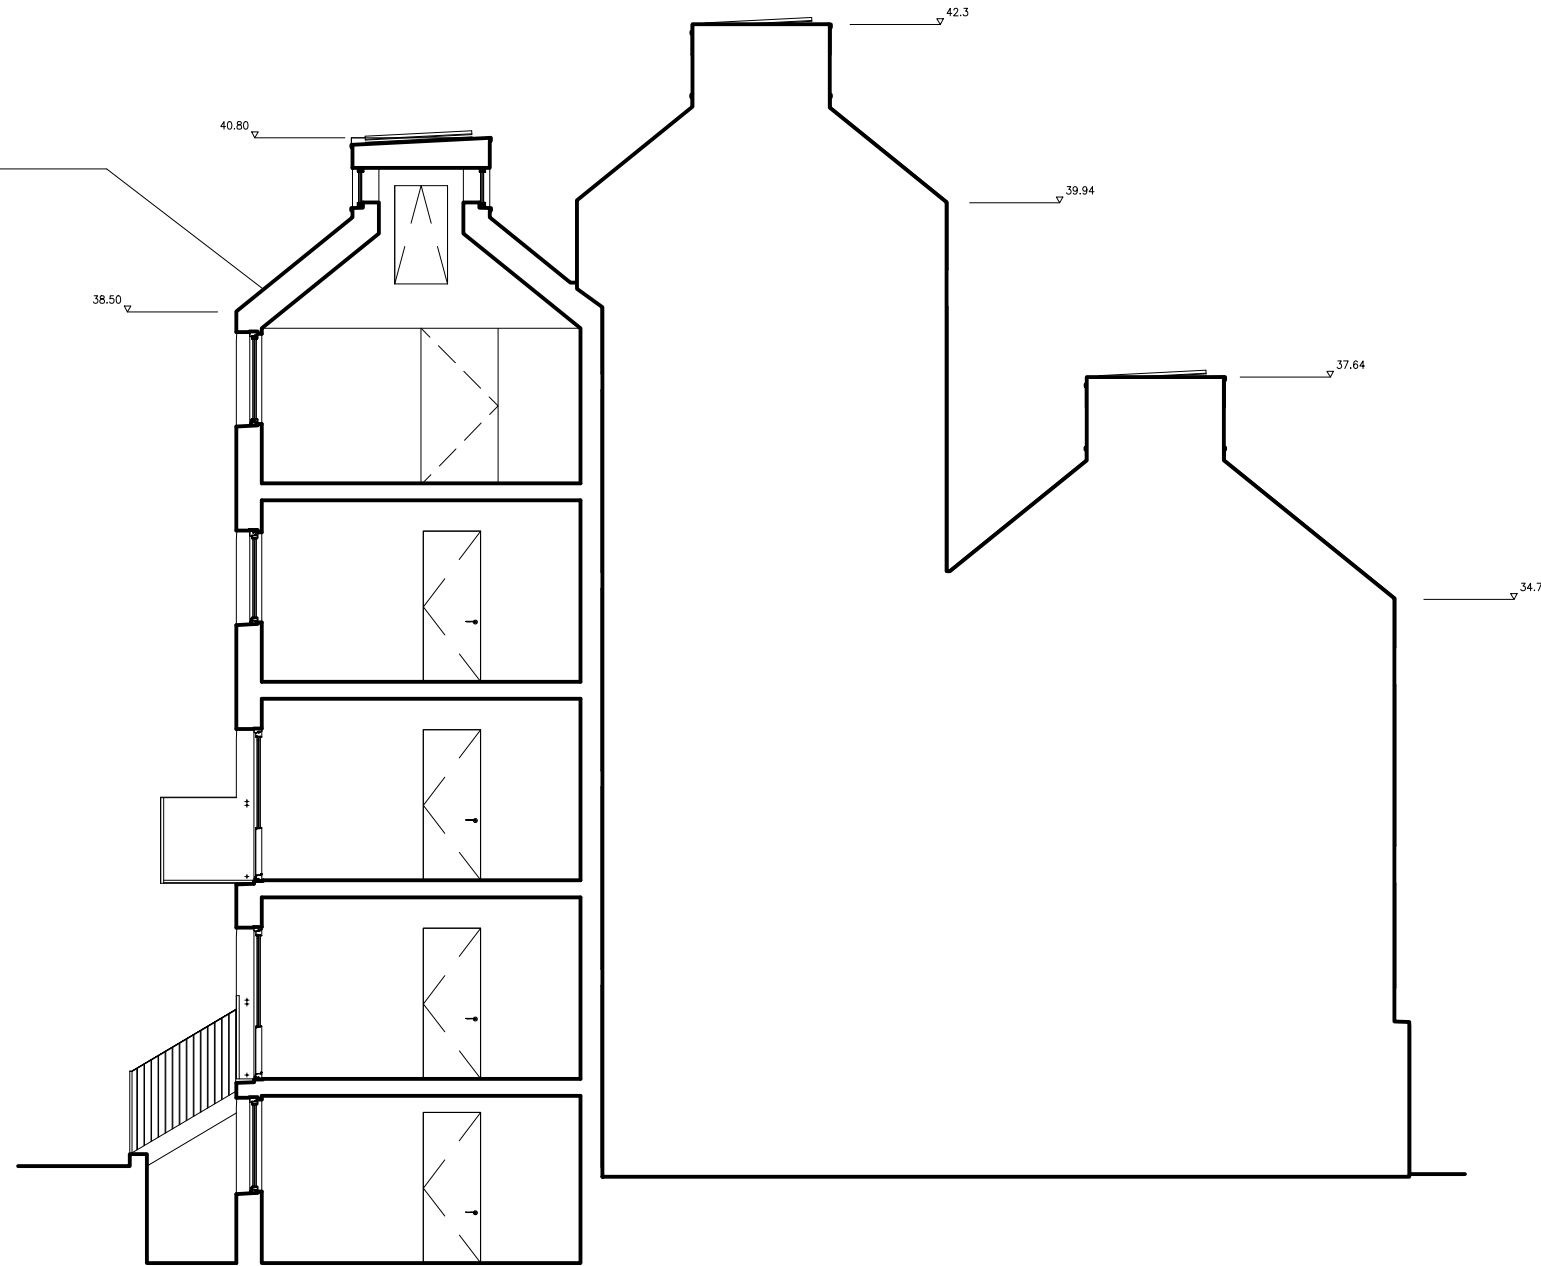

Project No.	101 - Royal College Street	Date	Rev.	Drawn	Description		
Drawing Title	Section AA	20/02/23	B	M.B	Planning Application		
Date	January 2025	Scale	1 : 100	05/04/24	C	M.B	Planning Application
Drawing No.	101_200	Rev.	D	08/01/25	D	M.B	Planning Application

Section BB

 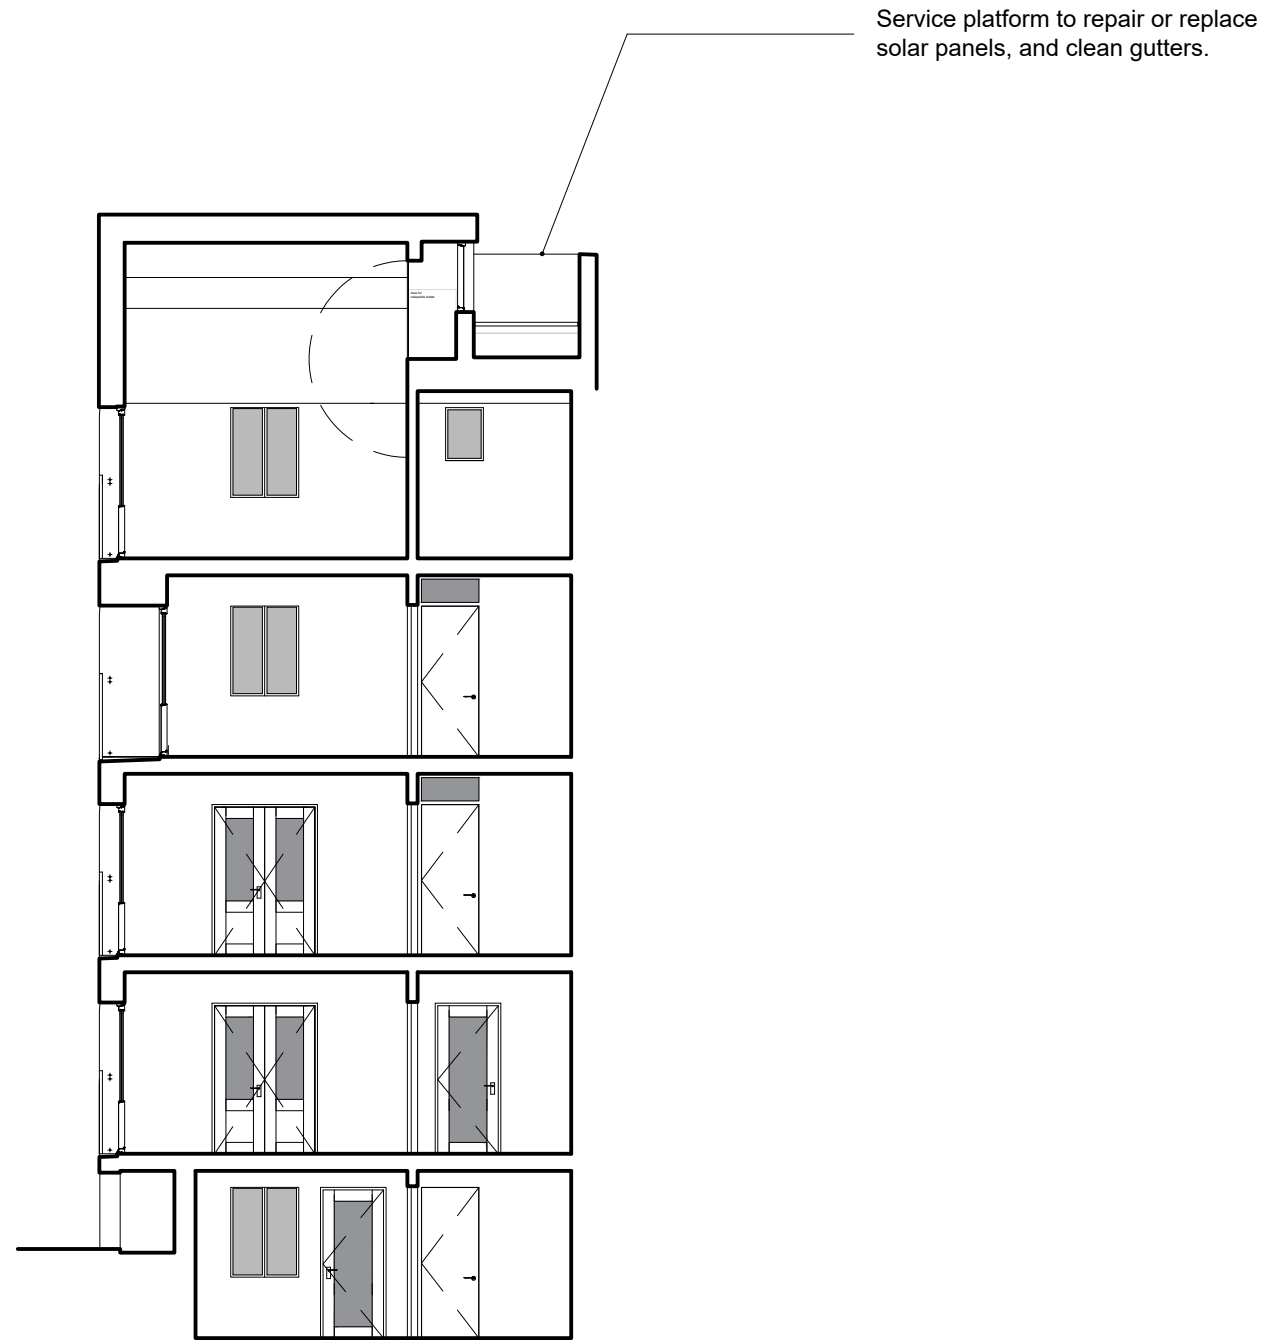

Project No.	101 - Royal College Street	Date	Rev.	Drawn	Description		
Drawing Title	Section BB	20/02/23	B	M.B	Planning Application		
Date	January 2025	Scale	1 : 100	05/04/24	C	M.B	Planning Application
Drawing No.	101_210	Rev.	D	08/01/25	D	M.B	Planning Application