


Existing Roof Plan



Proposed Roof Plan

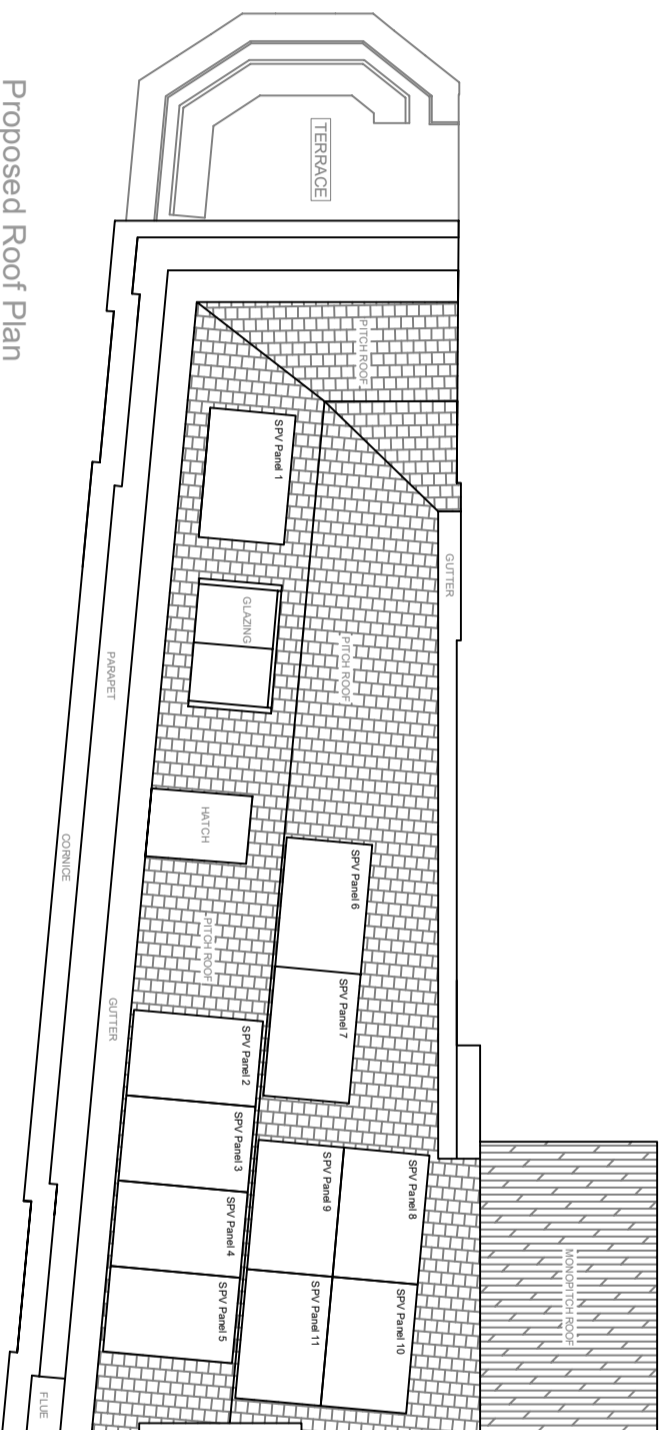

**Beltom**  
Surveying | Architecture | Planning

**Client:** Young & Co.'s Brewery  
Copper House, 5 Garratt Lane  
Wandsworth, SW18 4AQ

**Project:** The Queens  
49 Regent's Park Road  
London, NW1 8XD

**Title:** Existing & Proposed  
Roof Plan

Scale	Date	Drawn	Approved
1/100@A3	12.12.2024	DRC	NS

Do not scale dimensions direct from this drawing. All setting out and constructional dimensions should be carefully checked on site before commencement of work. This drawing is the copyright of BELTOM SURVEYING LTD.

DWG No.: Revision:

BS2217.TQ.03 -