

BASEMENT FLOOR PLAN

Rev	Date
E	07/01/2025
D	06/01/2025
C	11/12/2024
B	28/11/2024
A	11/10/2024

INFORMATION



Issued only for purpose indicated
This drawing to be read in conjunction with all consultants information.
All dimensions to be checked on site.
Do not scale, except for planning purposes.
This drawing is protected by copyright.

JOB NUMBER 321
JOB TITLE **Cuppaidge-Hegarty Residence**
41 Croftdown Road
NW5 1EL
London

DRAWING TITLE
Proposed Basement Floor Plan

SCALE: 1:100@A3 and 1:50@A1
DATE: October 2024

DRAWING NO. **A/02/B100** REV **E**

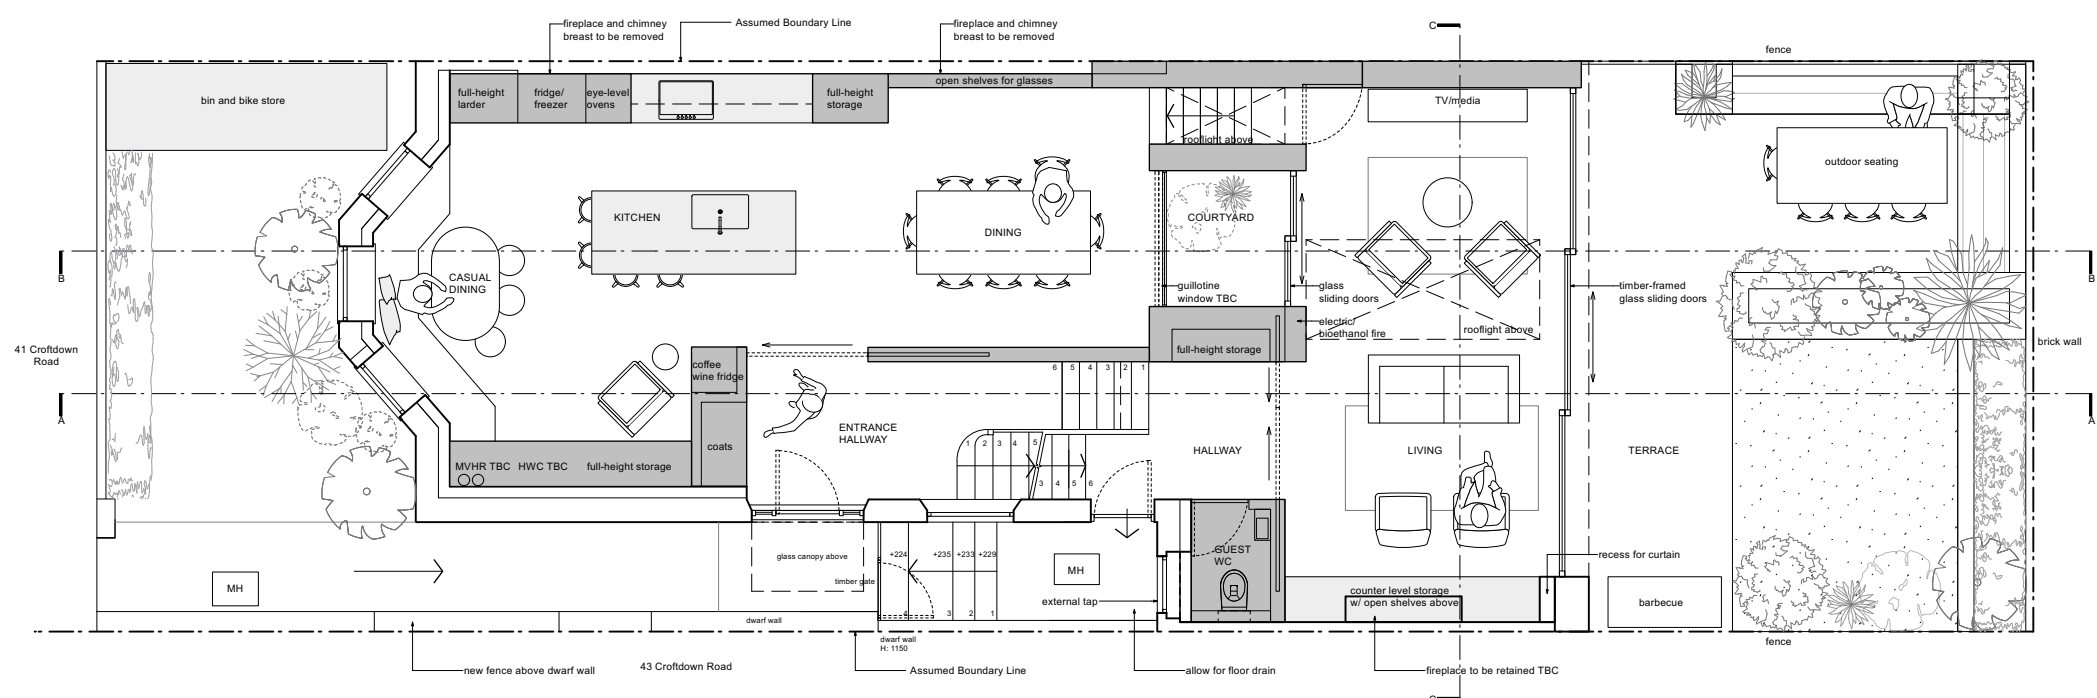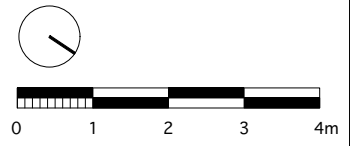

GROUND FLOOR PLAN

Rev	Date
E	07/01/2025
D	06/01/2025
C	11/12/2024
B	28/11/2024
A	11/10/2024

DRAWING STATUS INFORMATION



Issued only for purpose indicated
This drawing to be read in conjunction with all consultants information.
All dimensions to be checked on site.
Do not scale, except for planning purposes.
This drawing is protected by copyright.

JOB NUMBER 321
JOB TITLE **Cuppaidge-Hegarty Residence**
41 Croftdown Road
NW5 1EL
London

DRAWING TITLE
Proposed Ground Floor Plan

SCALE: 1:100@A3 and 1:50@A1
DATE: October 2024

DRAWING NO.	REV
A/02/A101	E

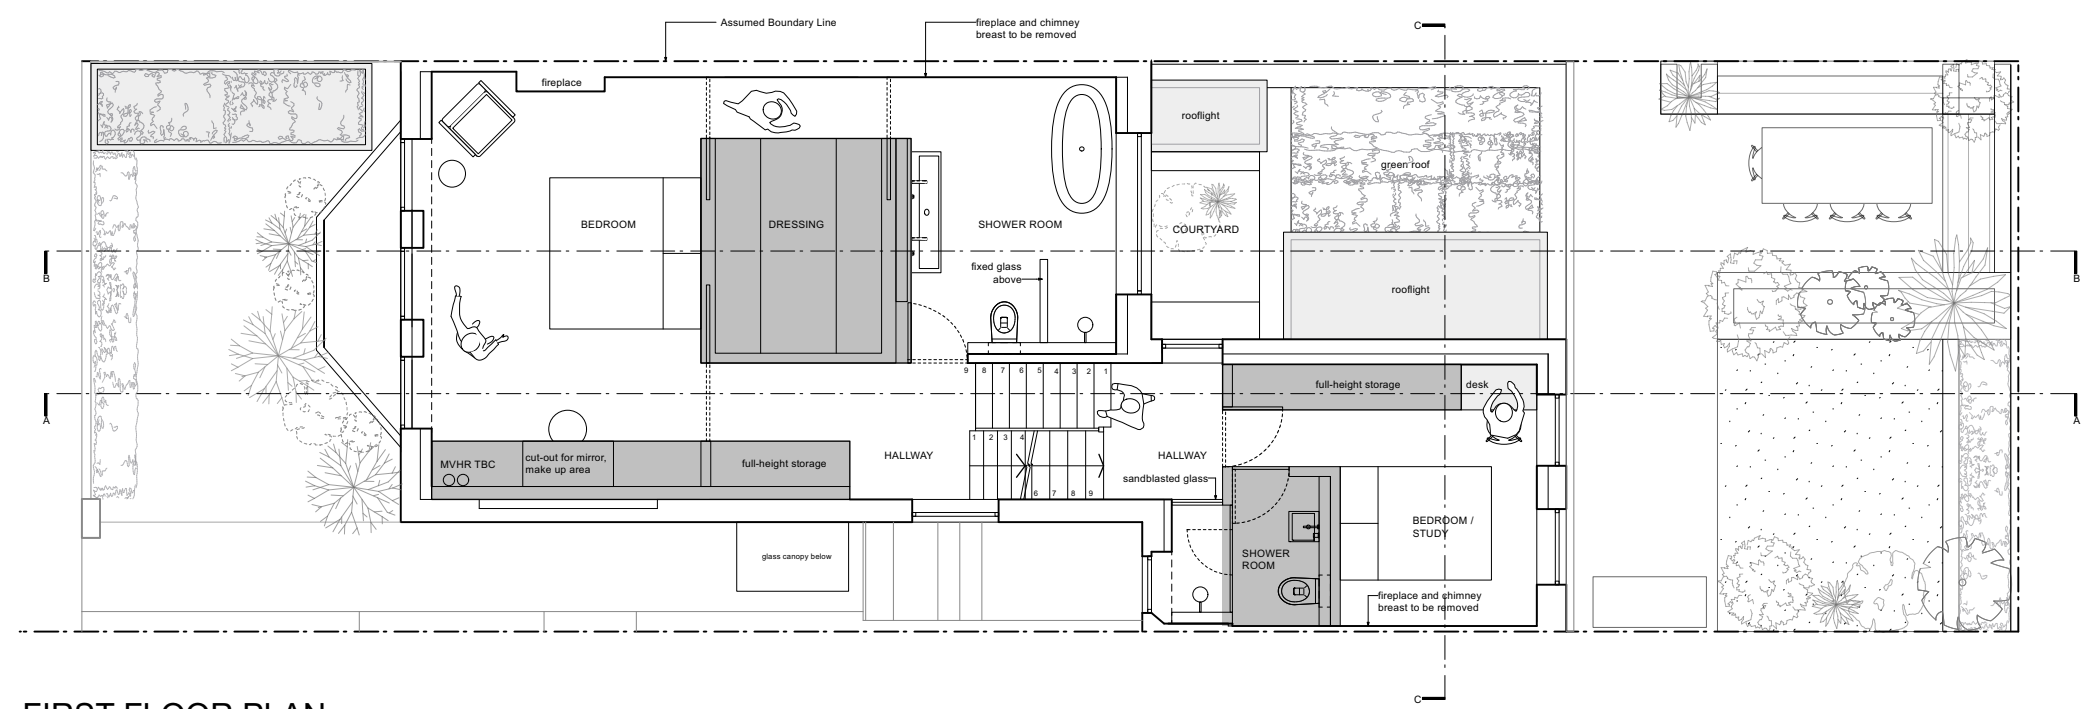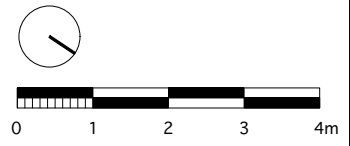

FIRST FLOOR PLAN

Rev	Date
E	07/01/2025
D	06/01/2025
C	11/12/2024
B	28/11/2024
A	11/10/2024

DRAWING STATUS INFORMATION



Issued only for purpose indicated
This drawing to be read in conjunction with all consultants information.
All dimensions to be checked on site.
Do not scale, except for planning purposes.
This drawing is protected by copyright.

JOB NUMBER 321
JOB TITLE **Cuppaidge-Hegarty Residence**
41 Croftdown Road
NW5 1EL
London

DRAWING TITLE
Proposed First Floor Plan

SCALE: 1:100@A3 and 1:50@A1
DATE: October 2024

DRAWING NO.	REV
A/02/A102	E

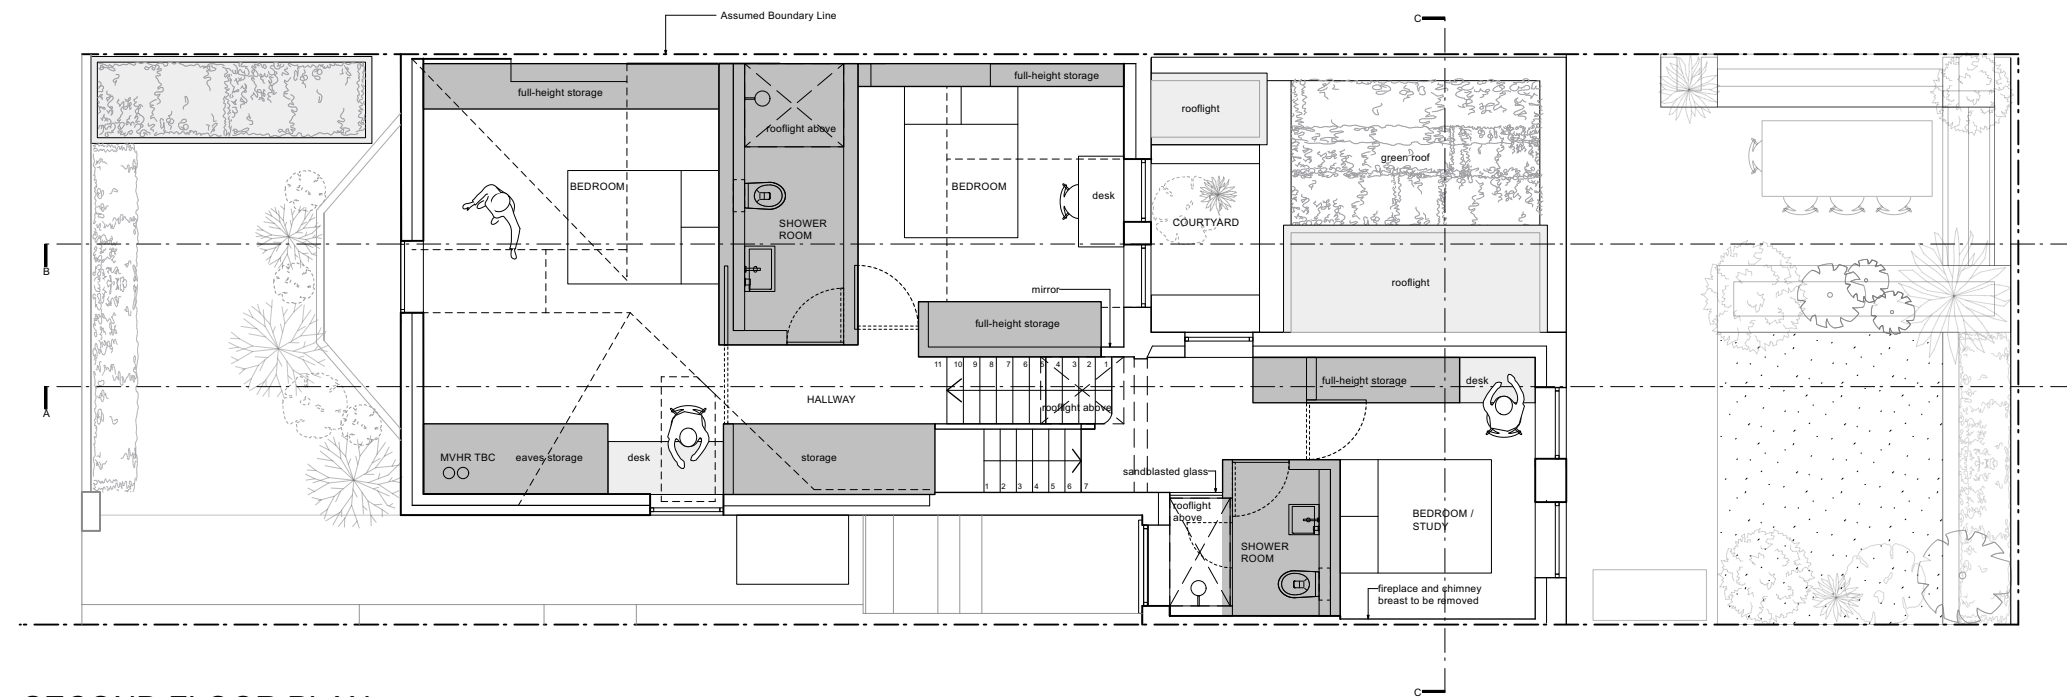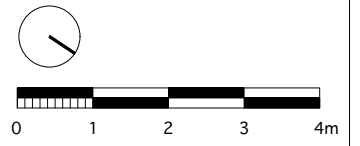

SECOND FLOOR PLAN

Rev	Date
E	07/01/2025
D	06/01/2025
C	11/12/2024
B	28/11/2024
A	11/10/2024

DRAWING STATUS INFORMATION

Issued only for purpose indicated
This drawing to be read in conjunction with all consultants information.
All dimensions to be checked on site.
Do not scale, except for planning purposes.
This drawing is protected by copyright.



JOB NUMBER 321
JOB TITLE **Cuppaidge-Hegarty Residence**
41 Croftdown Road
NW5 1EL
London

DRAWING TITLE

Proposed Second Floor Plan

SCALE: 1:100@A3 and 1:50@A1
DATE: October 2024

DRAWING NO. A/02/103	REV E
--------------------------------	-----------------

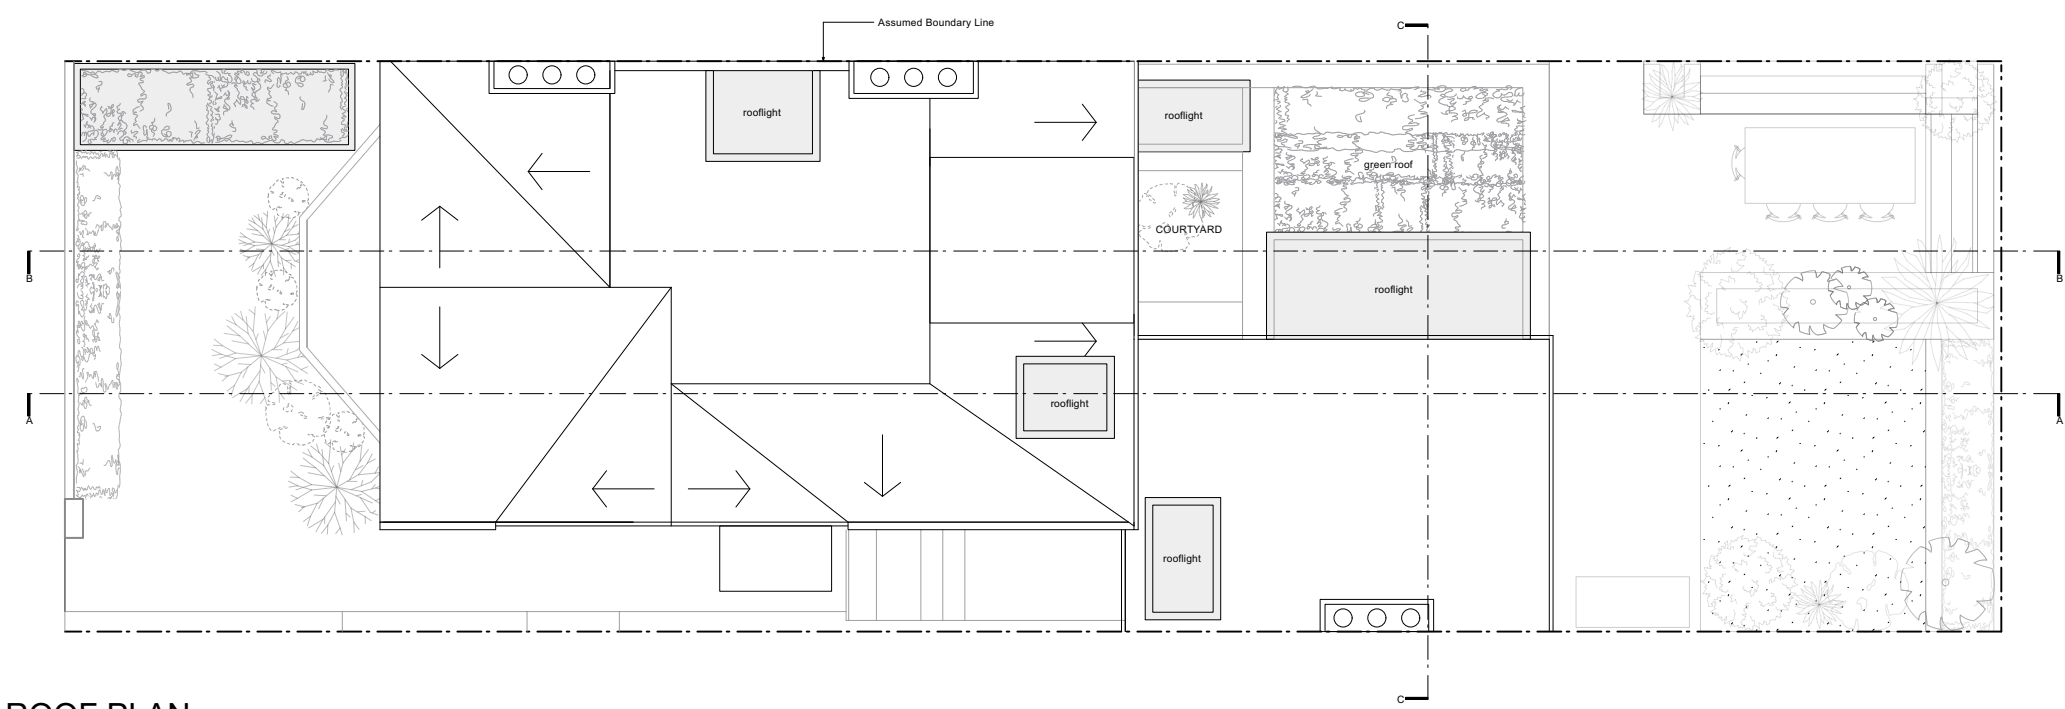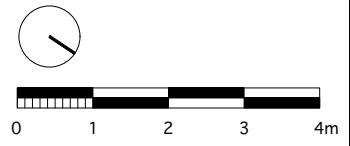

ROOF PLAN

Rev	Date
E	07/01/2025
D	06/01/2025
C	11/12/2024
B	28/11/2024
A	11/10/2024

DRAWING STATUS INFORMATION


Issued only for purpose indicated
This drawing to be read in conjunction with all consultants information.
All dimensions to be checked on site.
Do not scale, except for planning purposes.
This drawing is protected by copyright.

JOB NUMBER 321
JOB TITLE **Cuppajidge-Hegarty Residence**
41 Croftdown Road
NW5 1EL
London


DRAWING TITLE
Proposed Roof Plan

SCALE: 1:100@A3 and 1:50@A1
DATE: October 2024

DRAWING NO. A/02/104	REV E
--------------------------------	-----------------

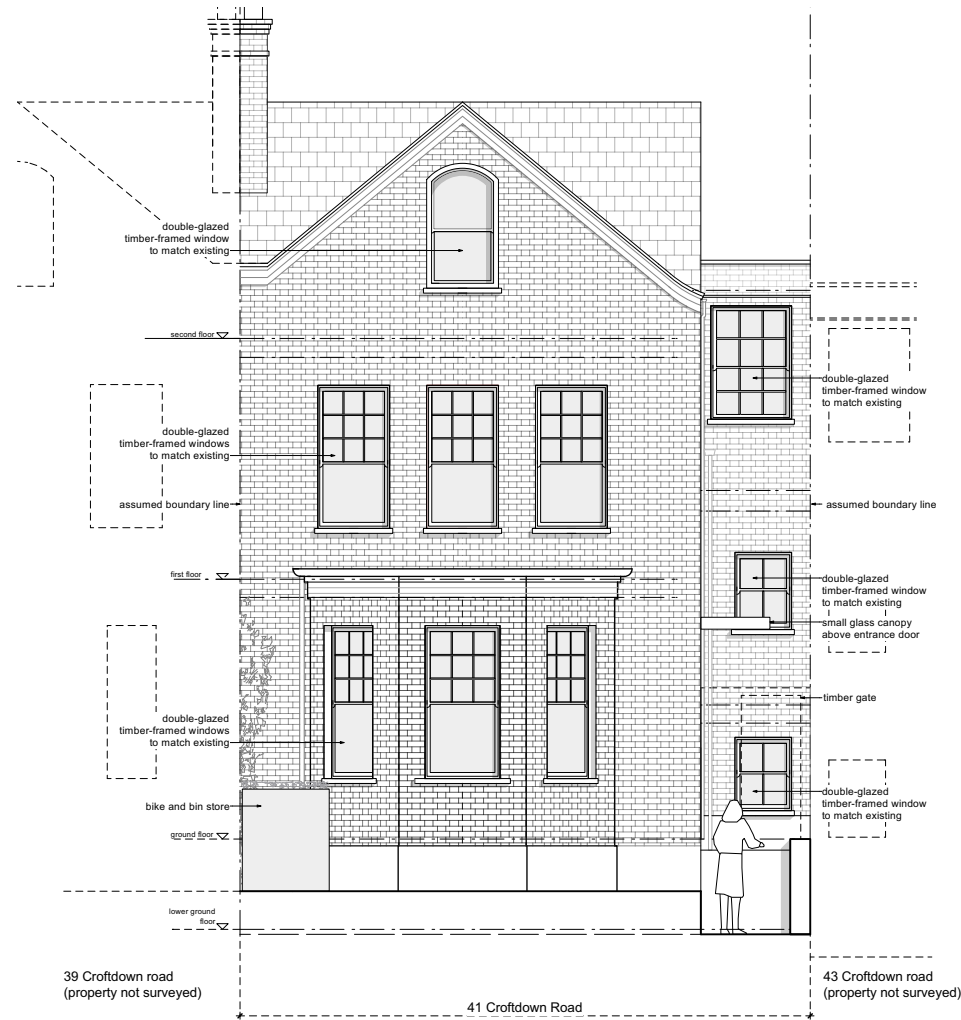

FRONT ELEVATION

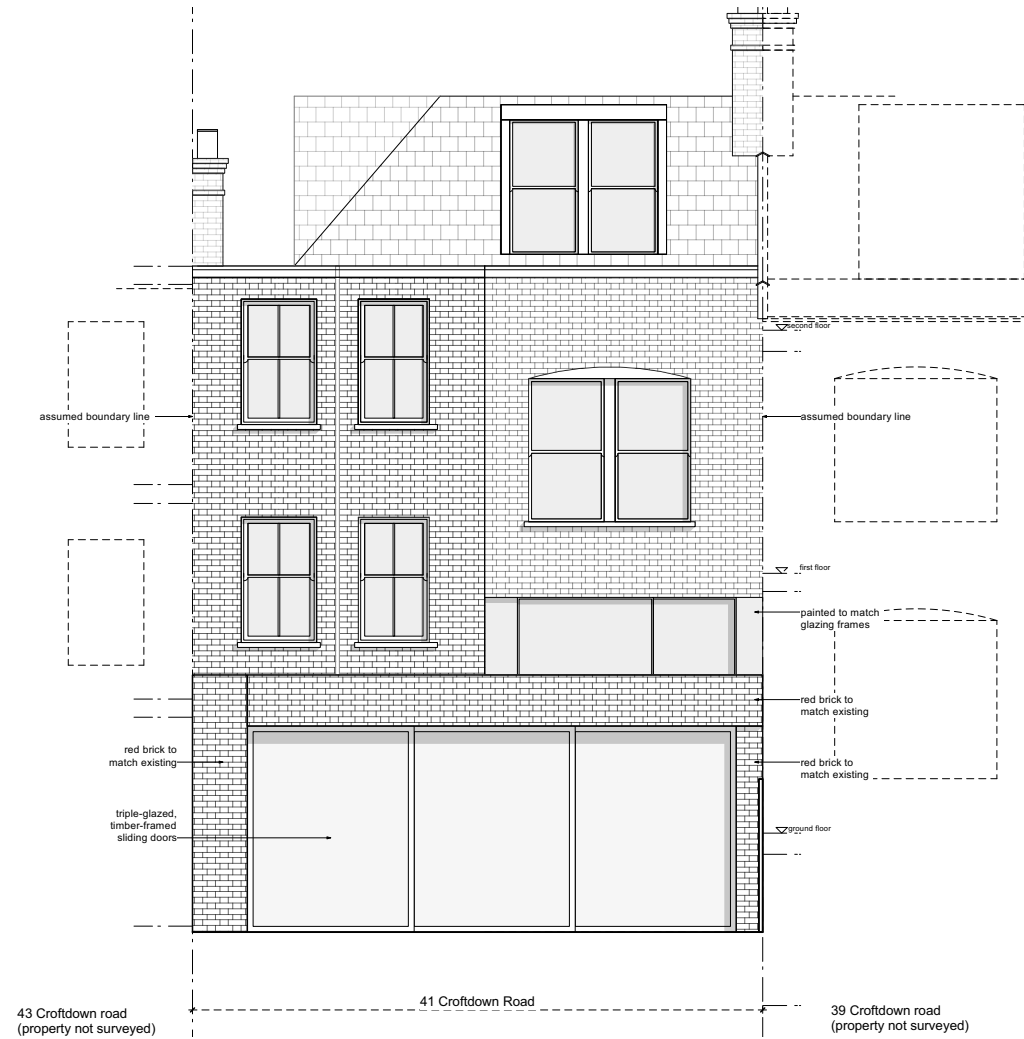

REAR ELEVATION

Rev	Date
E	07/01/2025
D	06/01/2025
C	11/12/2024
B	28/11/2024
A	11/10/2024

DRAWING STATUS INFORMATION


Issued only for purpose indicated
This drawing to be read in conjunction with all consultants information.
All dimensions to be checked on site.
Do not scale, except for planning purposes.
This drawing is protected by copyright.

JOB NUMBER 321
JOB TITLE **Cuppaidge-Hegarty Residence**
41 Croftdown Road
NW5 1EL
London


Proposed Front and Rear Elevations

SCALE: 1:100@A3 and 1:50@A1
DATE: October 2024

DRAWING NO. **A/02/A105** REV **E**

 

EAST SIDE ELEVATION

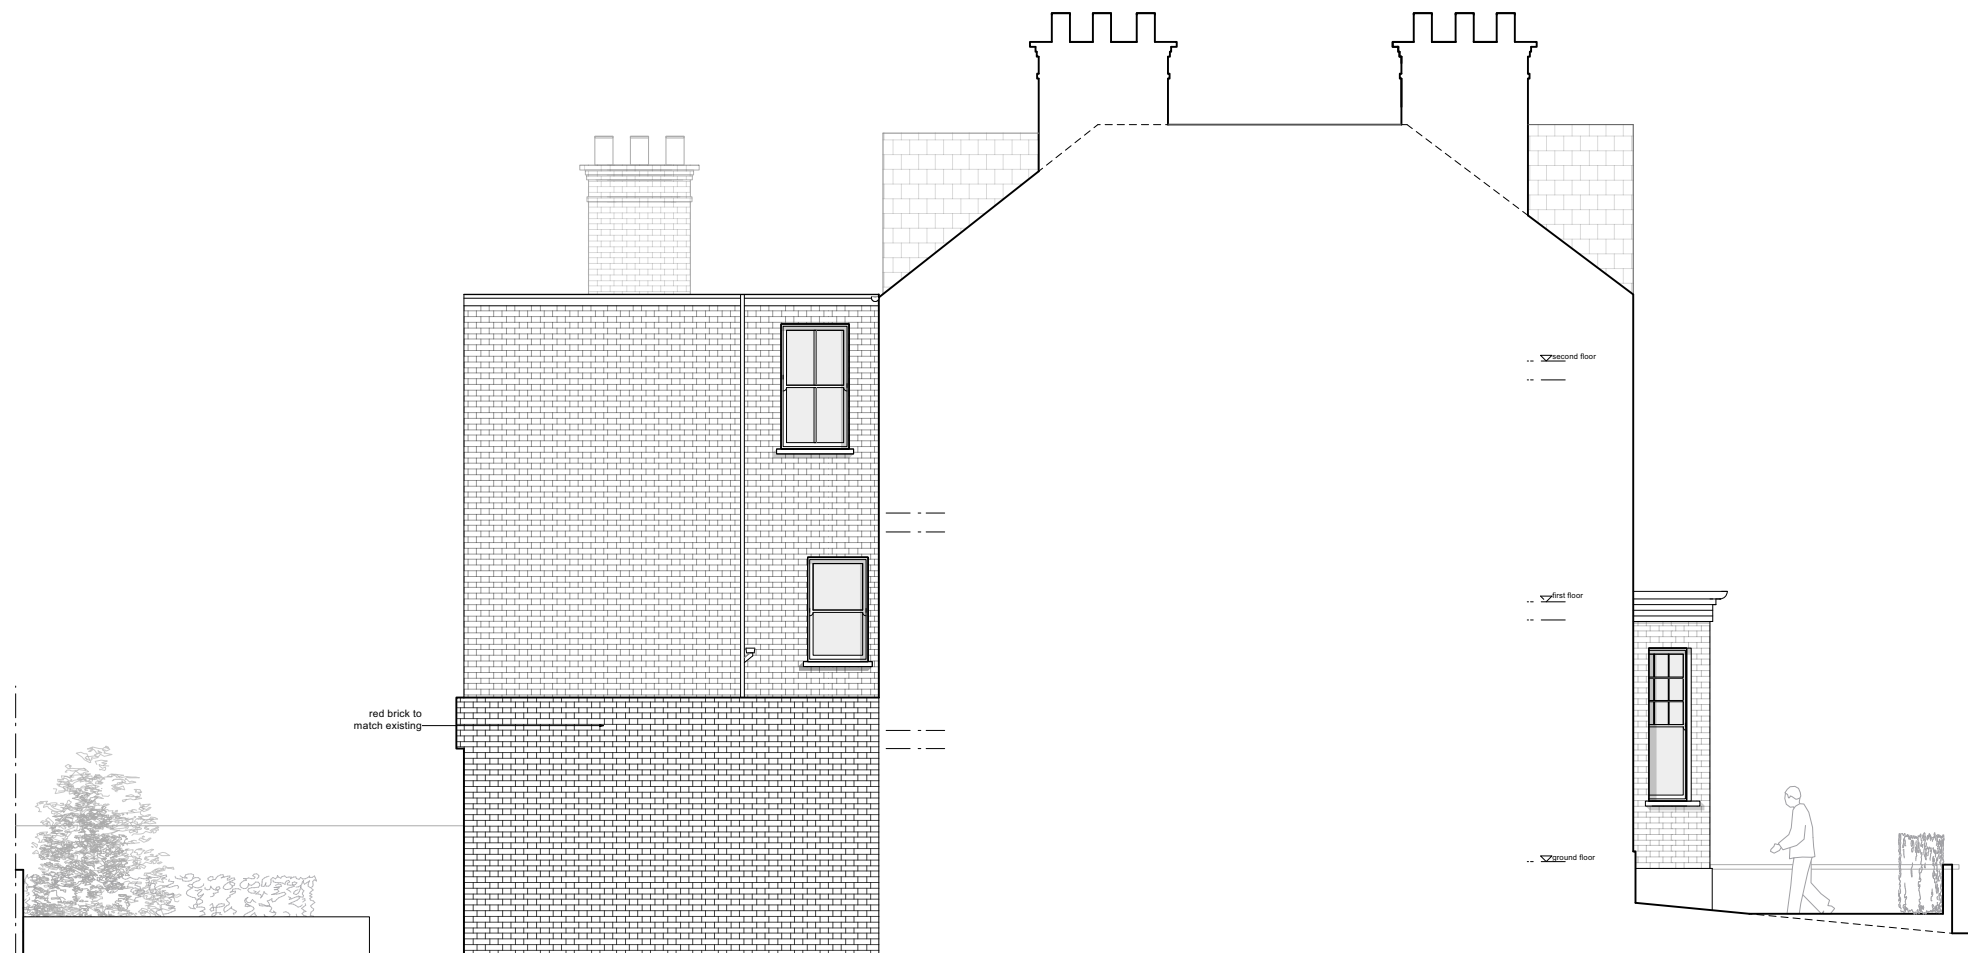

WEST SIDE ELEVATION

Rev	Date
E	07/01/2025
D	06/01/2025
C	11/12/2024
B	28/11/2024
A	11/10/2024

INFORMATION

Issued only for purpose indicated

This drawing to be read in conjunction with all consultants information.

All dimensions to be checked on site. Do not scale, except for planning purposes.

This drawing is protected by copyright.


JOB NUMBER 321
JOB TITLE **Cuppaidge-Hegarty Residence**
41 Croftdown Road
NW5 1EL
London

DRAWING TITLE
Proposed Side Elevation

SCALE: 1:100@A3 and 1:50@A1

DATE: October 2024

DRAWING NO. **A/02/A106** REV **E**

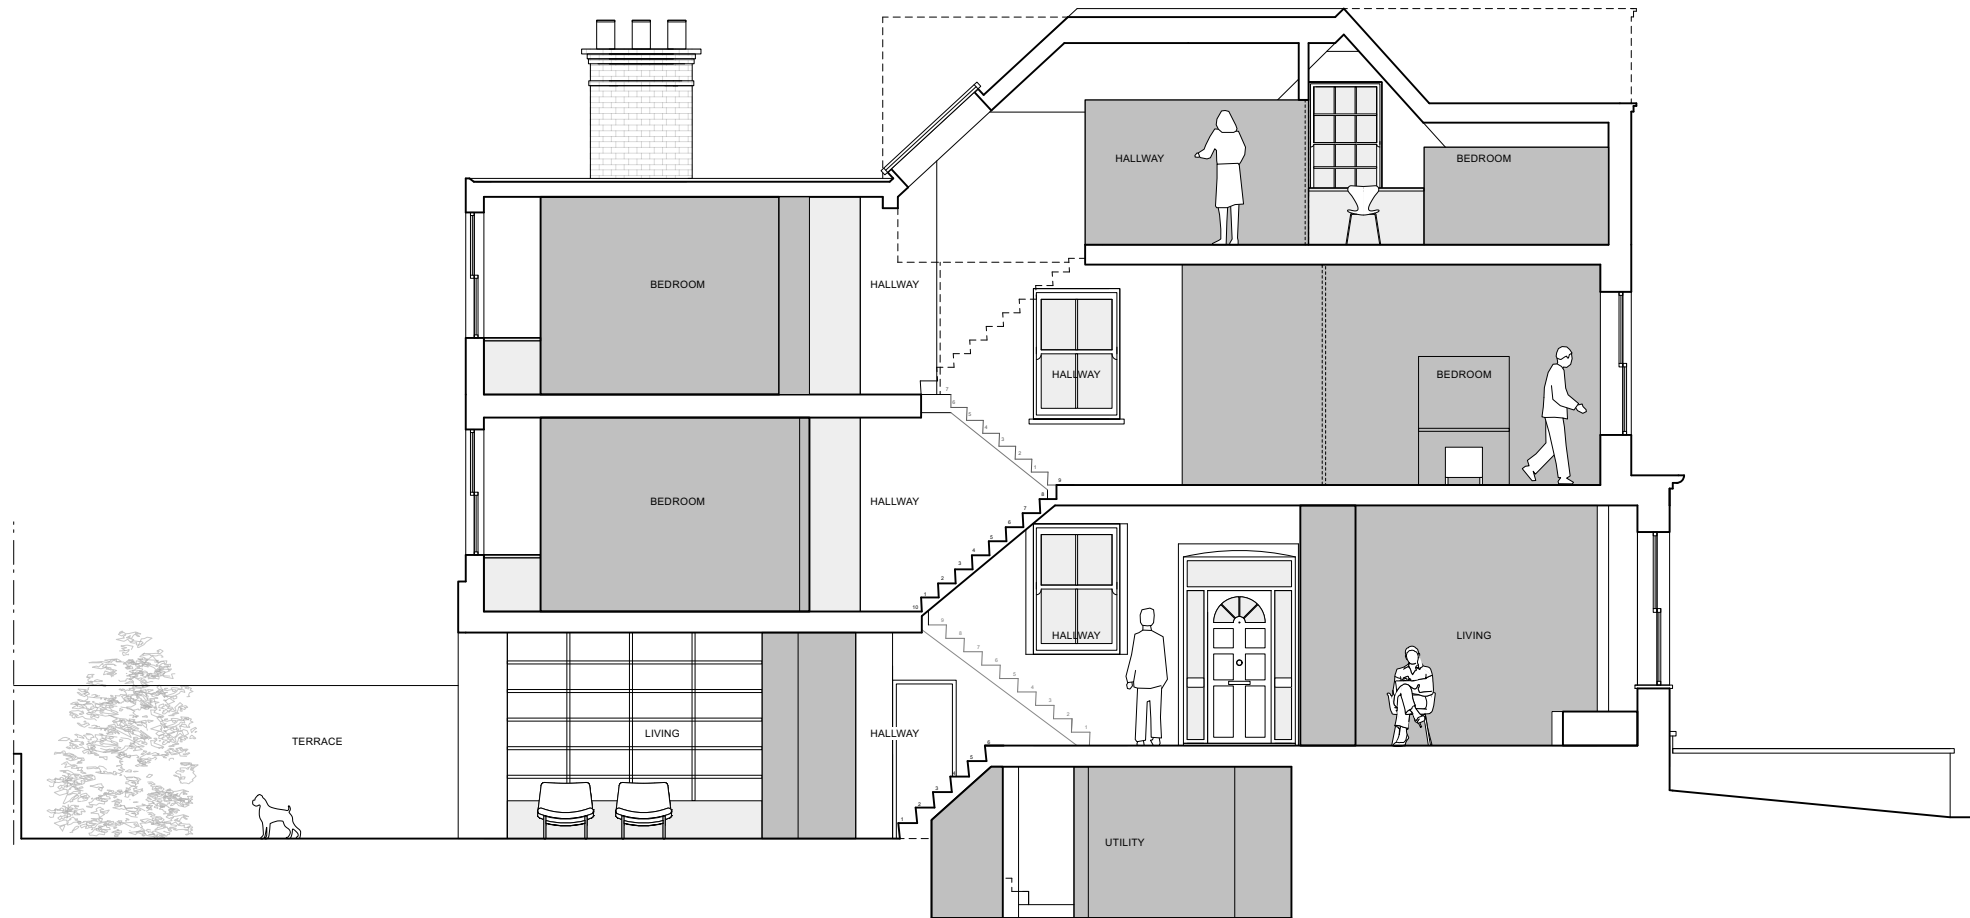

SECTION A-A

Rev	Date
E	07/01/2025
Stage 3: developed designs -issued for information -client -council	
D	06/01/2025
Stage 3: developed designs - issued for information - client - council	
C	11/12/2024
Stage 2: concept designs -issued for information -client	
B	28/11/2024
Stage 2: concept designs -issued for information -client	
A	11/10/2024
Stage 0&1: survey -issued for information -client	

DRAWING STATUS INFORMATION


Issued only for purpose indicated
This drawing to be read in conjunction with all consultants information.
All dimensions to be checked on site.
Do not scale, except for planning purposes.
This drawing is protected by copyright.

JOB NUMBER 321
JOB TITLE **Cuppaidge-Hegarty Residence**
41 Croftdown Road
NW5 1EL
London

DRAWING TITLE
Proposed Section A-A

SCALE: 1:100@A3 and 1:50@A1
DATE: October 2024

DRAWING NO. A/02/A501	REV E
---------------------------------	-----------------

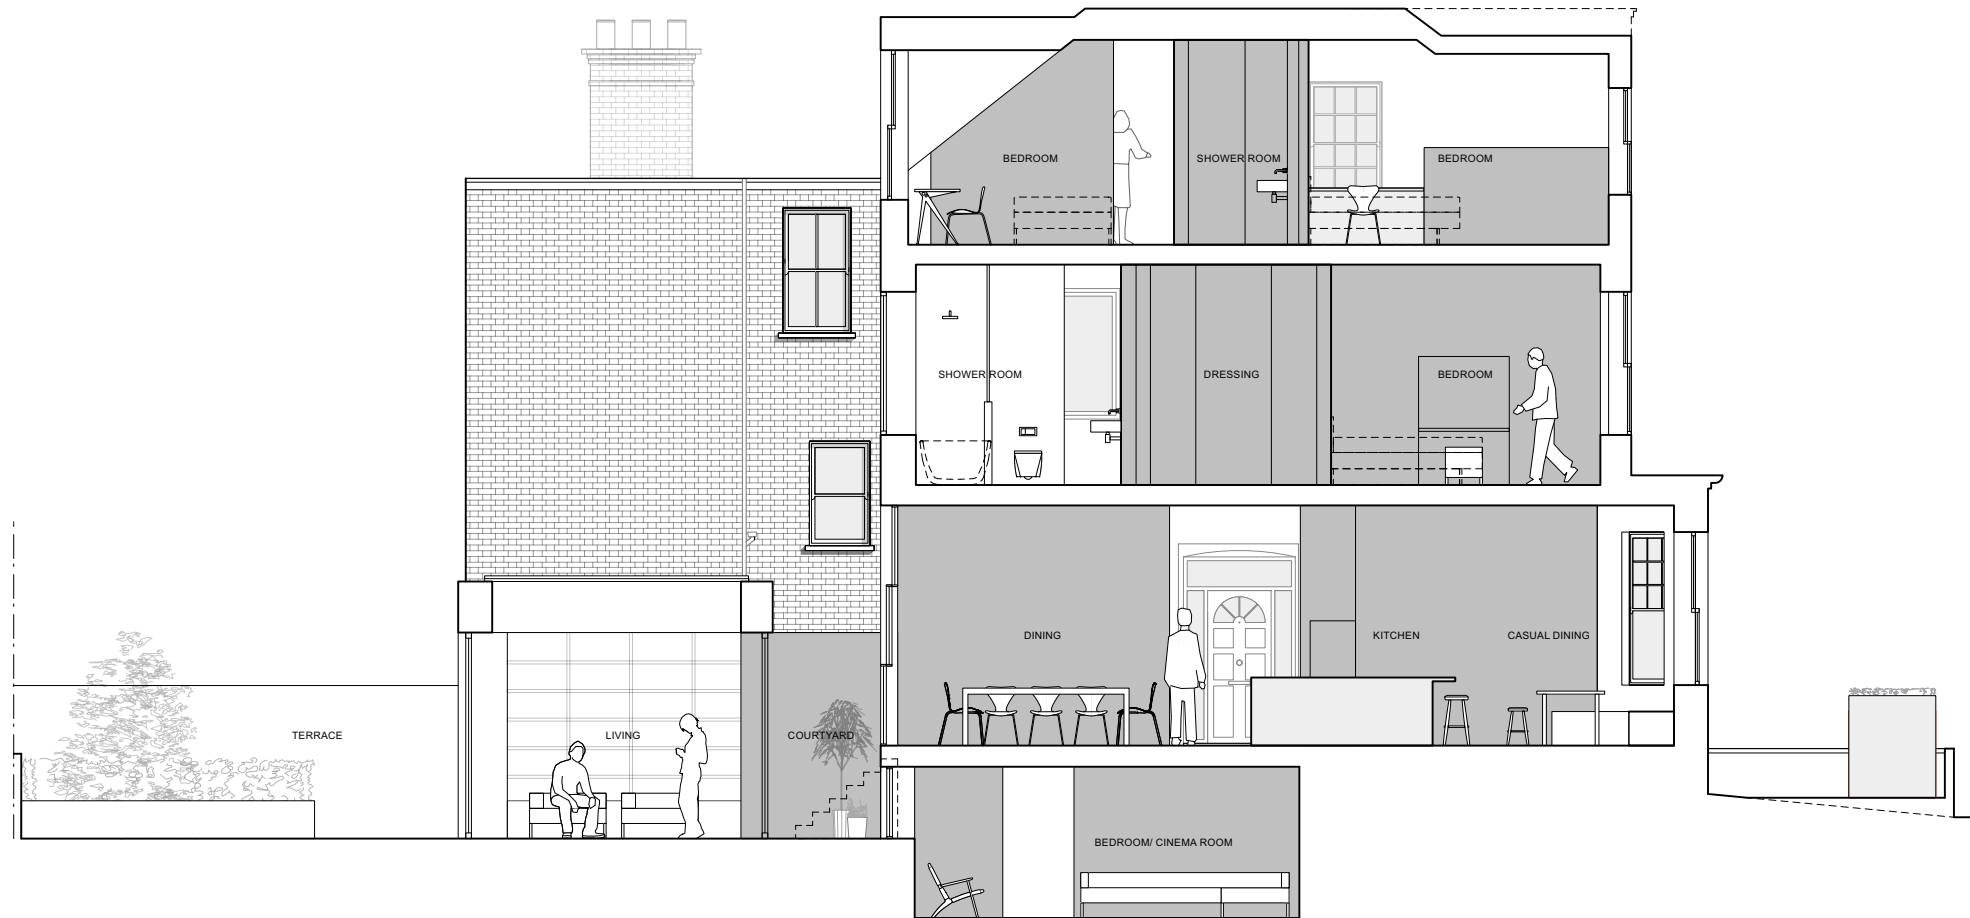

SECTION B-B

Rev	Date
E	07/01/2025
Stage 3: developed designs -issued for information -client -council	
D	06/01/2025
Stage 3: developed designs - issued for information - client - council	
C	11/12/2024
Stage 2: concept designs -issued for information -client	
B	28/11/2024
Stage 2: concept designs -issued for information -client	
A	11/10/2024
Stage 0&1: survey -issued for information -client	

DRAWING STATUS INFORMATION

Issued only for purpose indicated

This drawing to be read in conjunction with all consultants information.

All dimensions to be checked on site.
Do not scale, except for planning purposes.

This drawing is protected by copyright.

JOB NUMBER 321

JOB TITLE **Cuppaidge-Hegarty Residence**
41 Croftdown Road
NW5 1EL
London

DRAWING TITLE

Proposed Section B-B

SCALE: 1:100@A3 and 1:50@A1


DATE: October 2024

DRAWING NO.

A/02/A502

REV

E

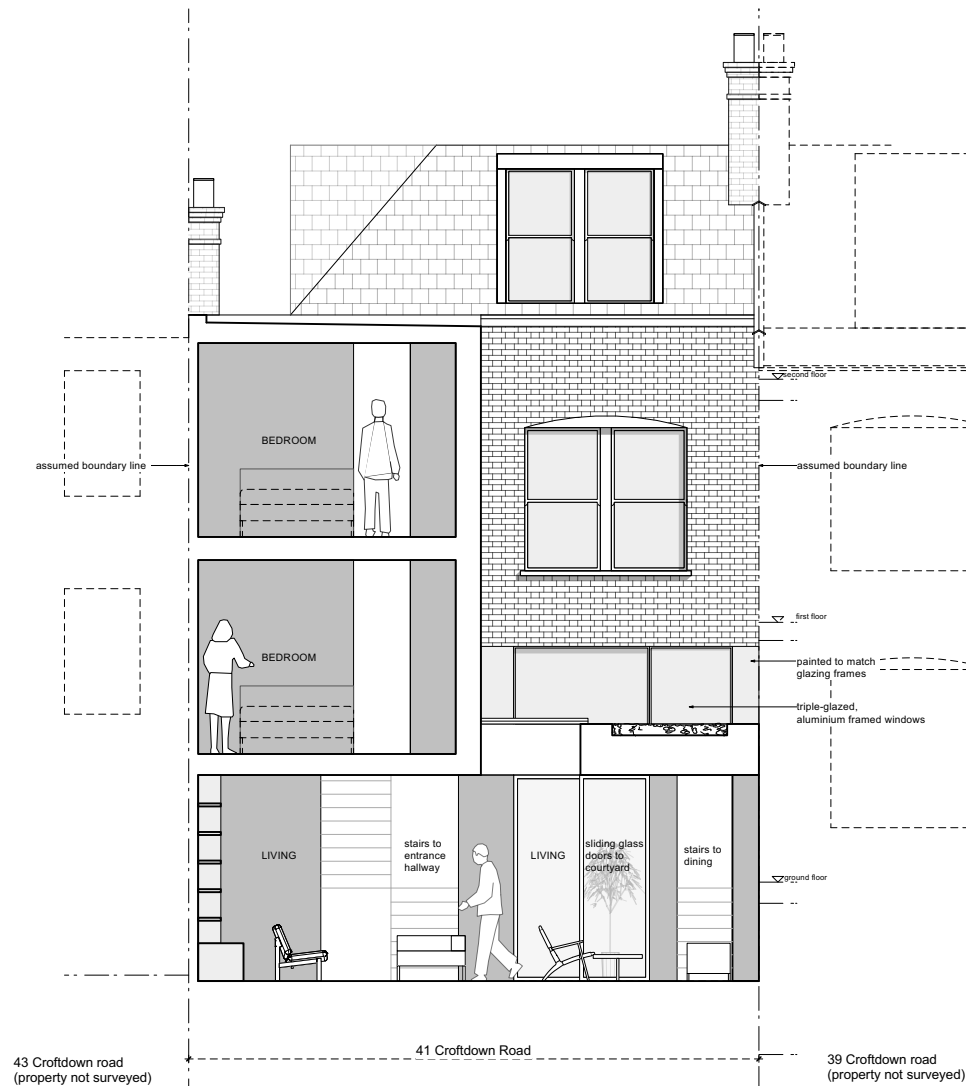

SECTION C-C

Rev	Date
B	07/01/2025
Stage 3: developed designs - issued for information - client - council	
A	06/01/2025
Stage 3: developed designs - issued for information - client - council	

DRAWING STATUS INFORMATION

Issued only for purpose indicated
This drawing to be read in conjunction with all consultants information.
All dimensions to be checked on site.
Do not scale, except for planning purposes.
This drawing is protected by copyright.

JOB NUMBER 321
JOB TITLE **Cuppaidge-Hegarty Residence**
41 Croftdown Road
NW5 1EL
London

DRAWING TITLE
Proposed Section C-C

SCALE: 1:100@A3 and 1:50@A1
DATE: October 2024

DRAWING NO. A/02/A503	REV B
---------------------------------	-----------------