





Proposed Roof Plan

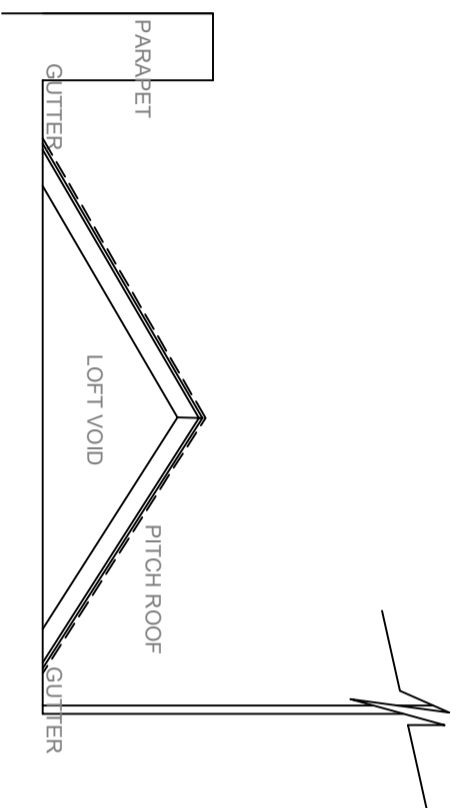

Existing Section A-A

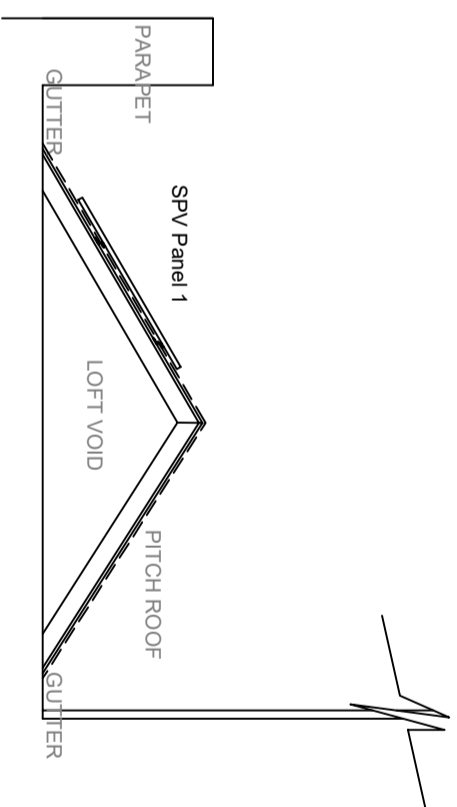

Proposed Section A-A

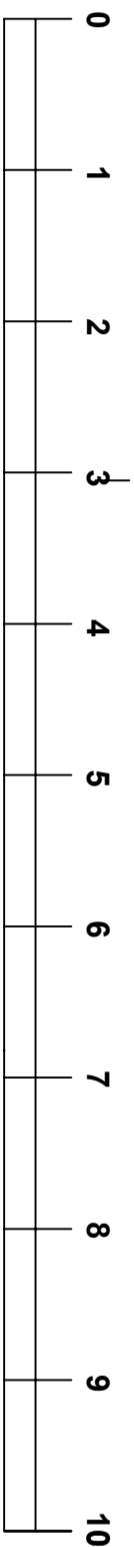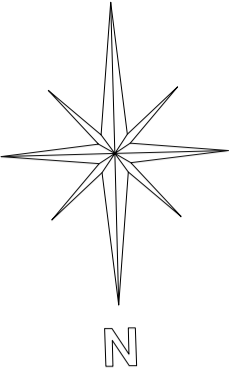

METERS



Client: Young & Co.'s Brewery
Copper House, 5 Garratt Lane
Wandsworth, SW18 4AQ

Project: The Queens
49 Regent's Park Road
London, NW1 8XD

Title: Existing & Proposed Roof
Section A-A

Scale	Date	Drawn	Approved
1/50@A3	06.12.2024	DRC	NS

Do not scale dimensions direct from this drawing. All setting out and constructional dimensions should be carefully checked on site before commencement of work. This drawing is the copyright of BELTOM SURVEYING LTD.

DWG No.: **BS2217.TQ.04** Revision: -