




NORTH

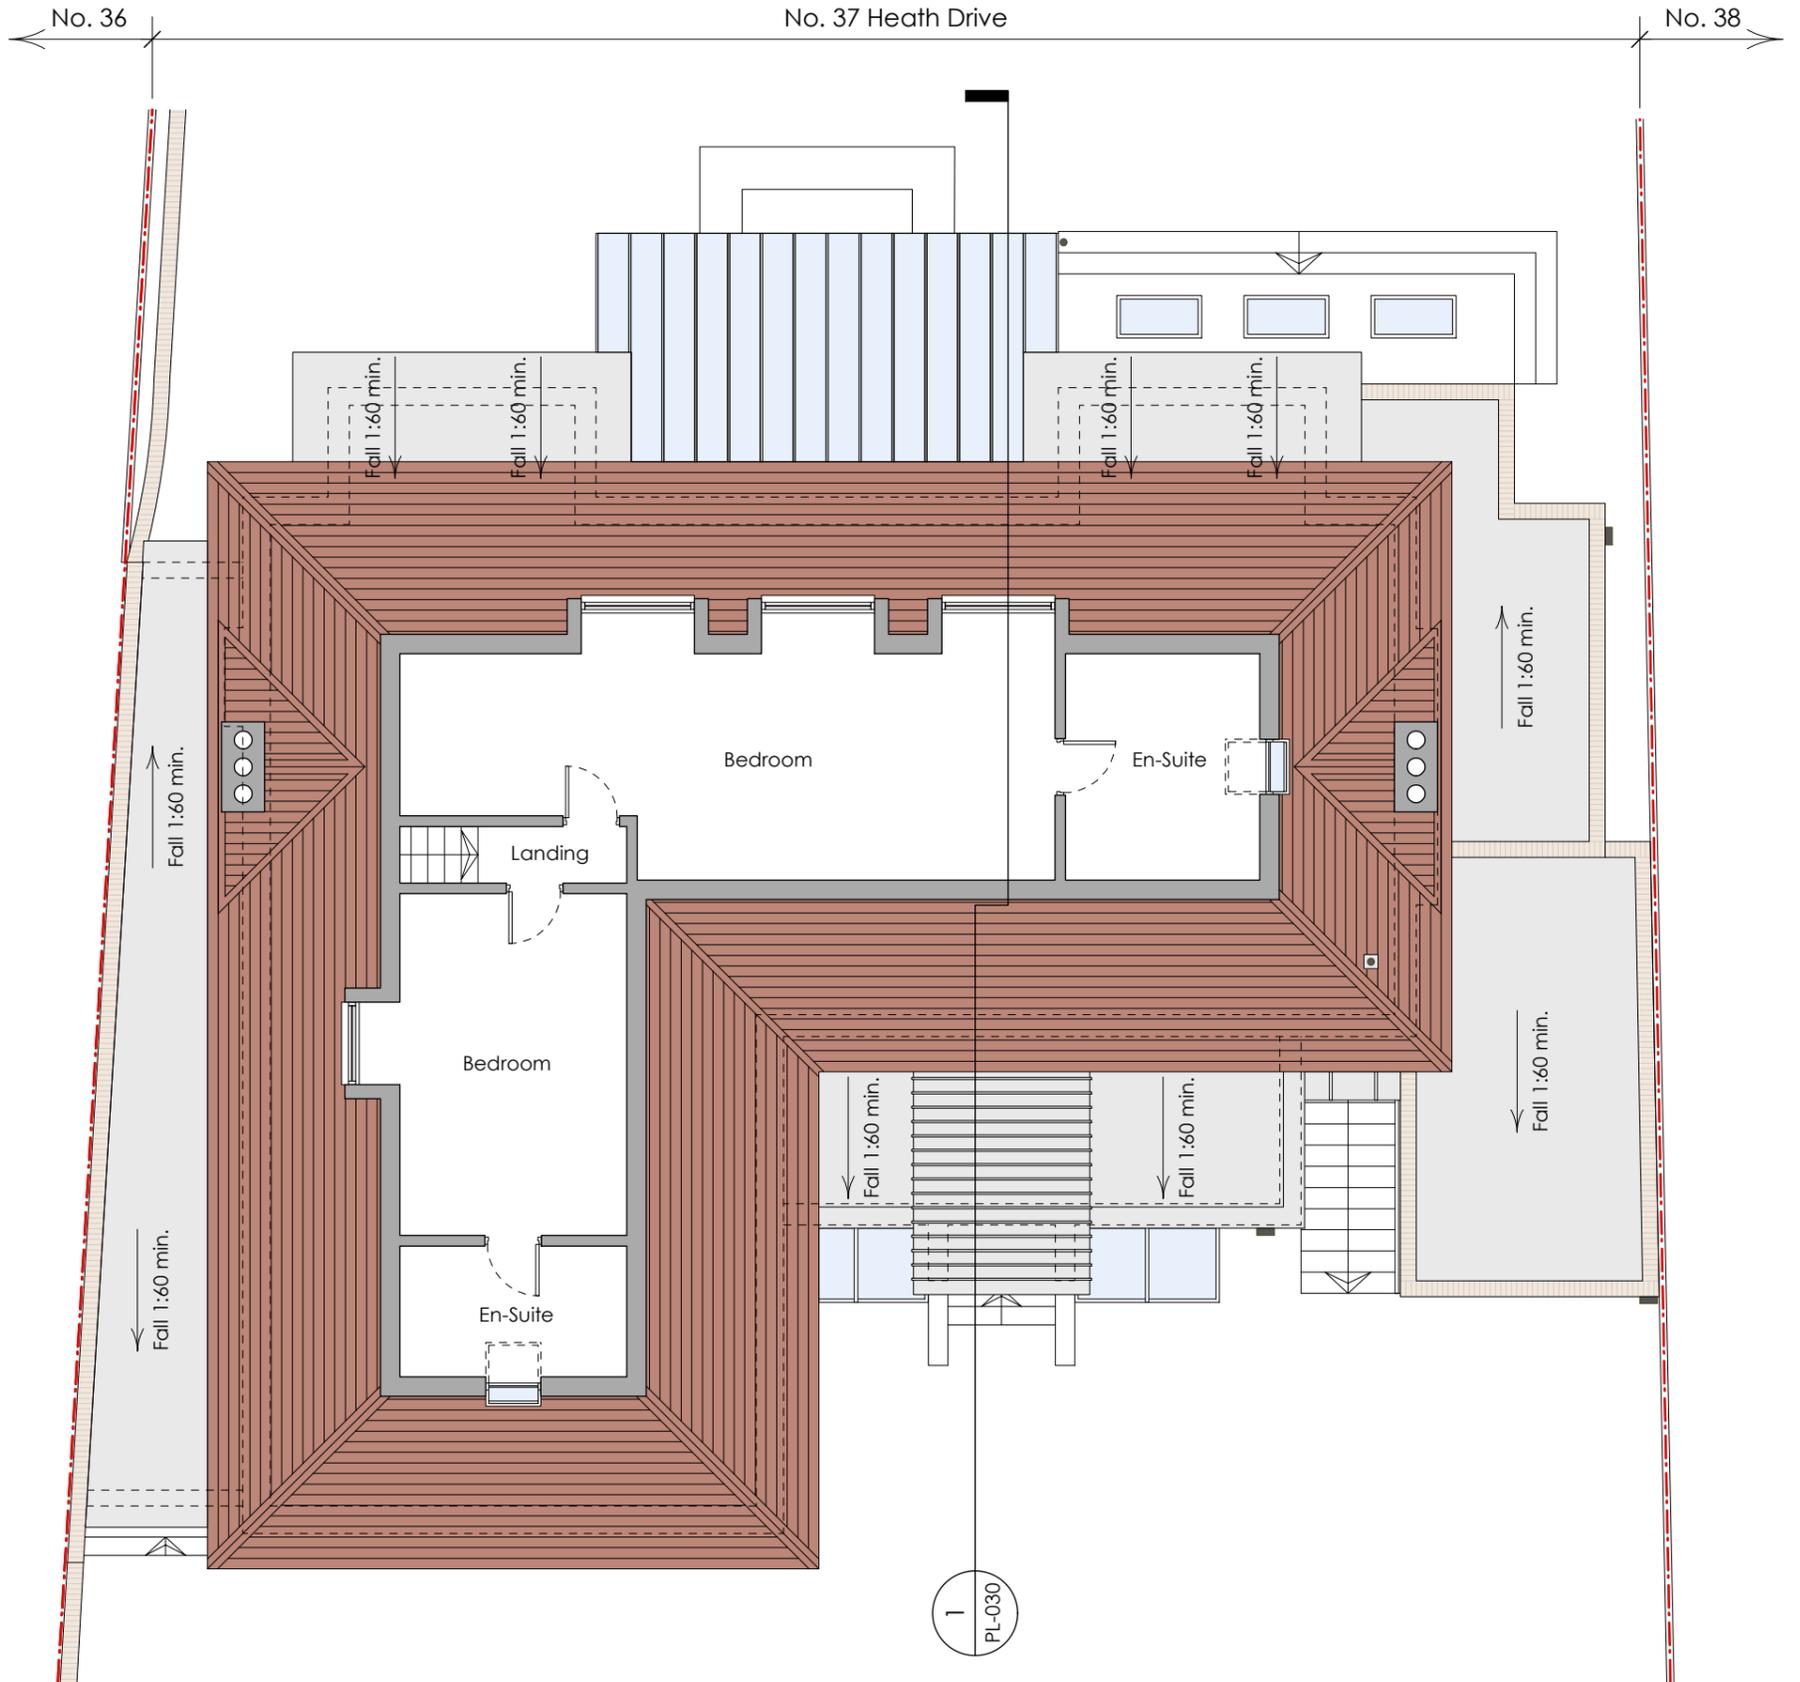

1 Existing Loft Floor Plan
scale: 1:100 @ A3

PLANNING

fyg Va jggc b of approved drawing
20-624!D@\$%

<p>interiors architecture technology</p>	<p>No. 5 St. John's Lane London EC1M 4BH T 020 7404 7771 F 020 7404 7772 www.healycornelius.com info@healycornelius.com</p>	Drawing Title: Existing Loft Floor Plan	
		Client: Mr. & Mrs. Sakhai	Scale: 1:100 @ A3
Job Title: No. 37 Heath Drive, London NW3 7SD		Drawing Number: 24-736-PL-013	
		Rev: -	

- THIS DRAWING HAS BEEN PREPARED SOLELY FOR THE PURPOSES OF MAKING A PLANNING APPLICATION.
- IT DOES NOT PERTAIN TO SHOW CONSTRUCTION INFORMATION FOR THE PURPOSE OF TENDERING OR BUILDING NOR DOES IT PERTAIN TO SHOW ALL INFORMATION REQUIRED FOR COMPLIANCE WITH BUILDING REGULATIONS.
- EXCEPT FOR THE PURPOSES OF PLANNING PERMISSION, DO NOT SCALE FROM DRAWING.