



1 Existing Rear Elevation  
scale: 1:100 @ A3

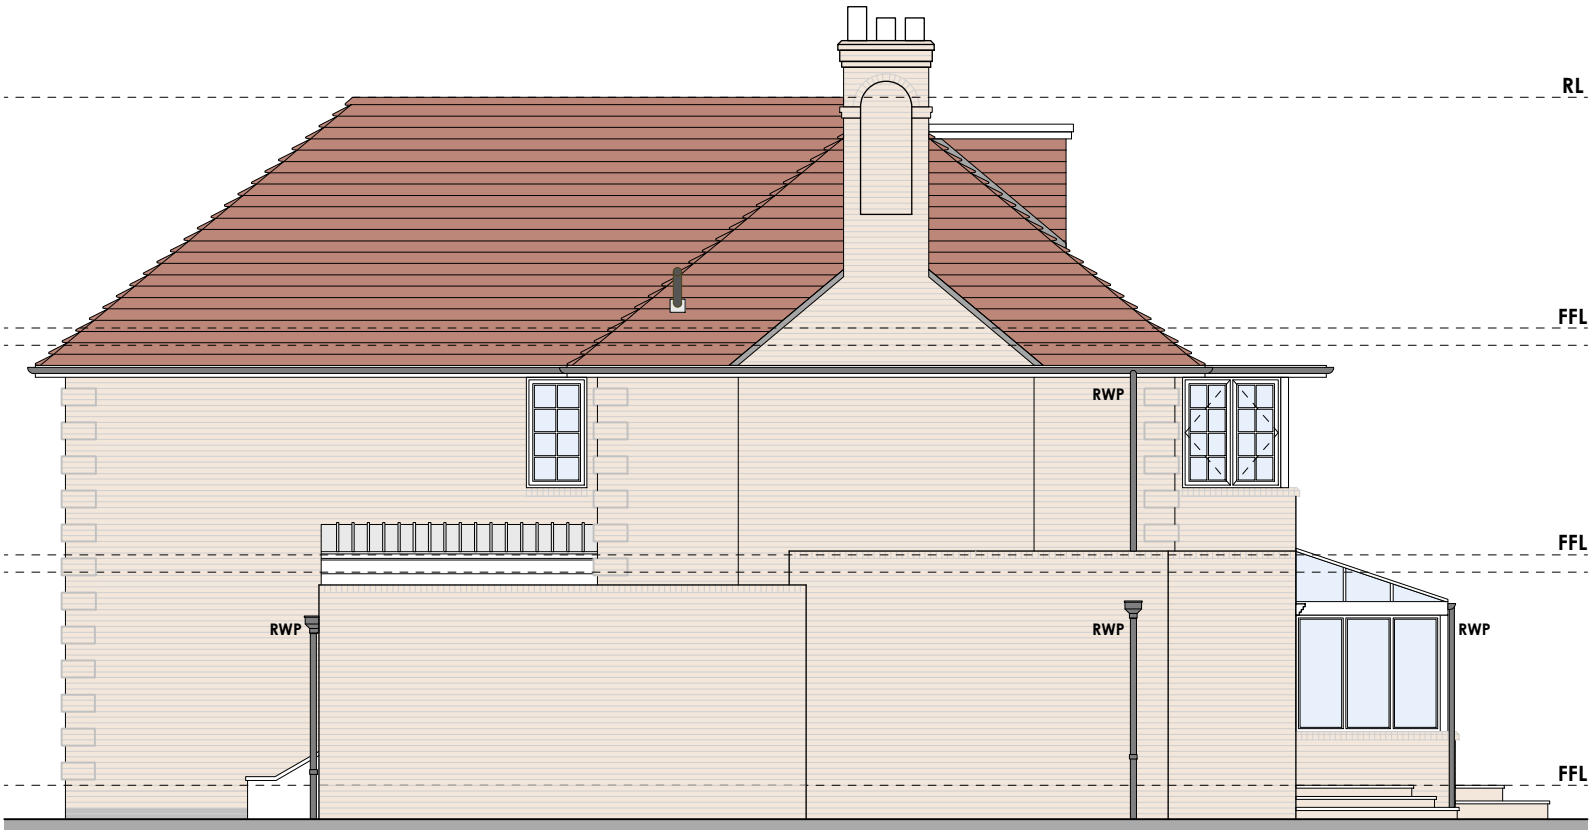

2 Existing Side (South-West) Elevation  
scale: 1:100 @ A3

# PLANNING

resubmission of drawing 20-624-PL-021

<b>healycornelius</b> interiors architecture technology No. 5 St. John's Lane London EC1M 4BH T 020 7404 7771 F 020 7404 7772 www.healycornelius.com info@healycornelius.com				Drawing Title: <b>Existing Rear &amp; Side (South-West) Elevations</b>	
Client: Mr. & Mrs. Sakhai		Scale: 1:100 @ A3		Date: 06 Nov. 2020	Drawn: POS
Job Title: No. 37 Heath Drive, London NW3 7SD		Drawing Number: <b>24-736-PL-021</b>		Rev: -	

- THIS DRAWING HAS BEEN PREPARED SOLELY FOR THE PURPOSES OF MAKING A PLANNING APPLICATION.  
- IT DOES NOT PERTAIN TO SHOW CONSTRUCTION INFORMATION FOR THE PURPOSE OF TENDERING OR BUILDING NOR DOES IT PERTAIN TO SHOW ALL INFORMATION REQUIRED FOR COMPLIANCE WITH BUILDING REGULATIONS.  
- EXCEPT FOR THE PURPOSES OF PLANNING PERMISSION, DO NOT SCALE FROM DRAWING.