


NORTH

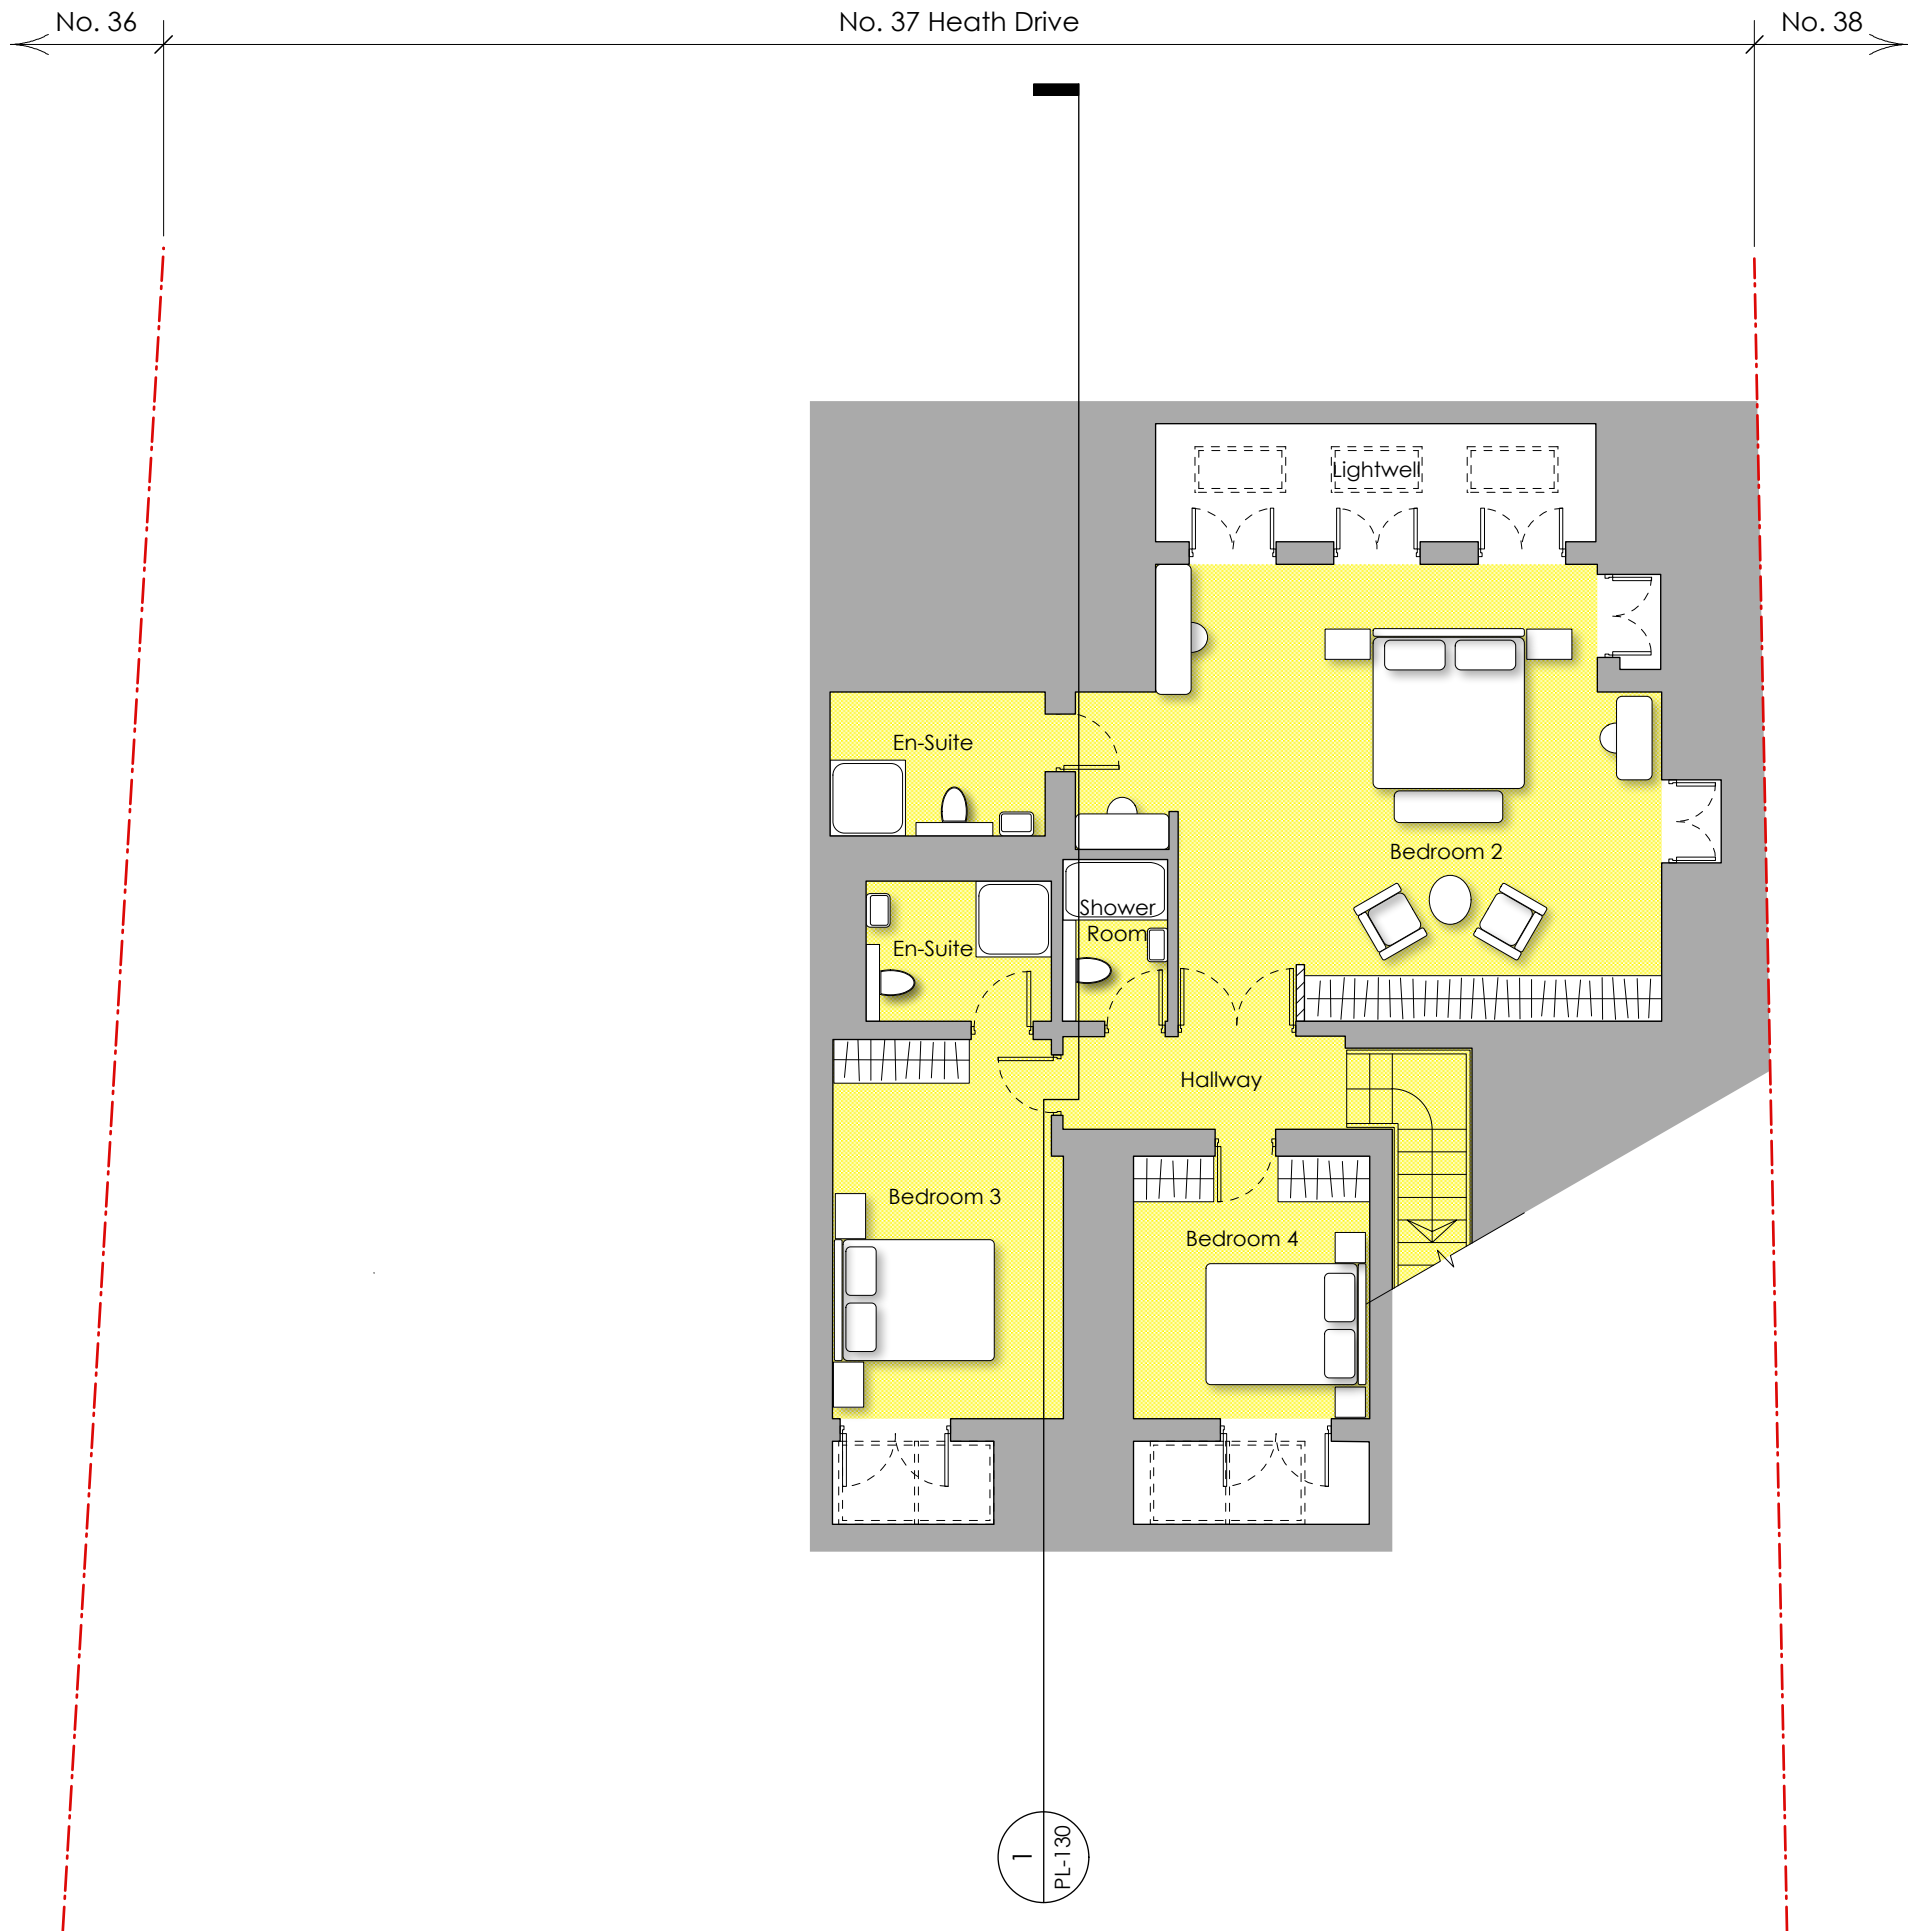

**1** Proposed Basement Floor Plan  
scale: 1:100 @ A3

# PLANNING

resubmission of approved drawing  
20-624-PL-110

<b>healycornelius</b> interiors architecture technology No. 5 St. John's Lane London EC1M 4BH T 020 7404 7771 F 020 7404 7772 www.healycornelius.com info@healycornelius.com		Drawing Title: <b>Proposed Basement Floor Plan</b>		
Client: <b>Mr. &amp; Mrs. Sakhai</b>		Scale: <b>1:100 @ A3</b>	Date: <b>06 Nov. 2020</b>	Drawn: <b>POS</b>
Job Title: <b>No. 37 Heath Drive, London NW3 7SD</b>		Drawing Number: <b>24-736-PL-110</b>		Rev: <b>-</b>

- THIS DRAWING HAS BEEN PREPARED SOLELY FOR THE PURPOSES OF MAKING A PLANNING APPLICATION.  
- IT DOES NOT PERTAIN TO SHOW CONSTRUCTION INFORMATION FOR THE PURPOSE OF TENDERING OR BUILDING NOR DOES IT PERTAIN TO SHOW ALL INFORMATION REQUIRED FOR COMPLIANCE WITH BUILDING REGULATIONS.  
- EXCEPT FOR THE PURPOSES OF PLANNING PERMISSION, DO NOT SCALE FROM DRAWING.