


1 Proposed Front Elevation
scale: 1:100 @ A3

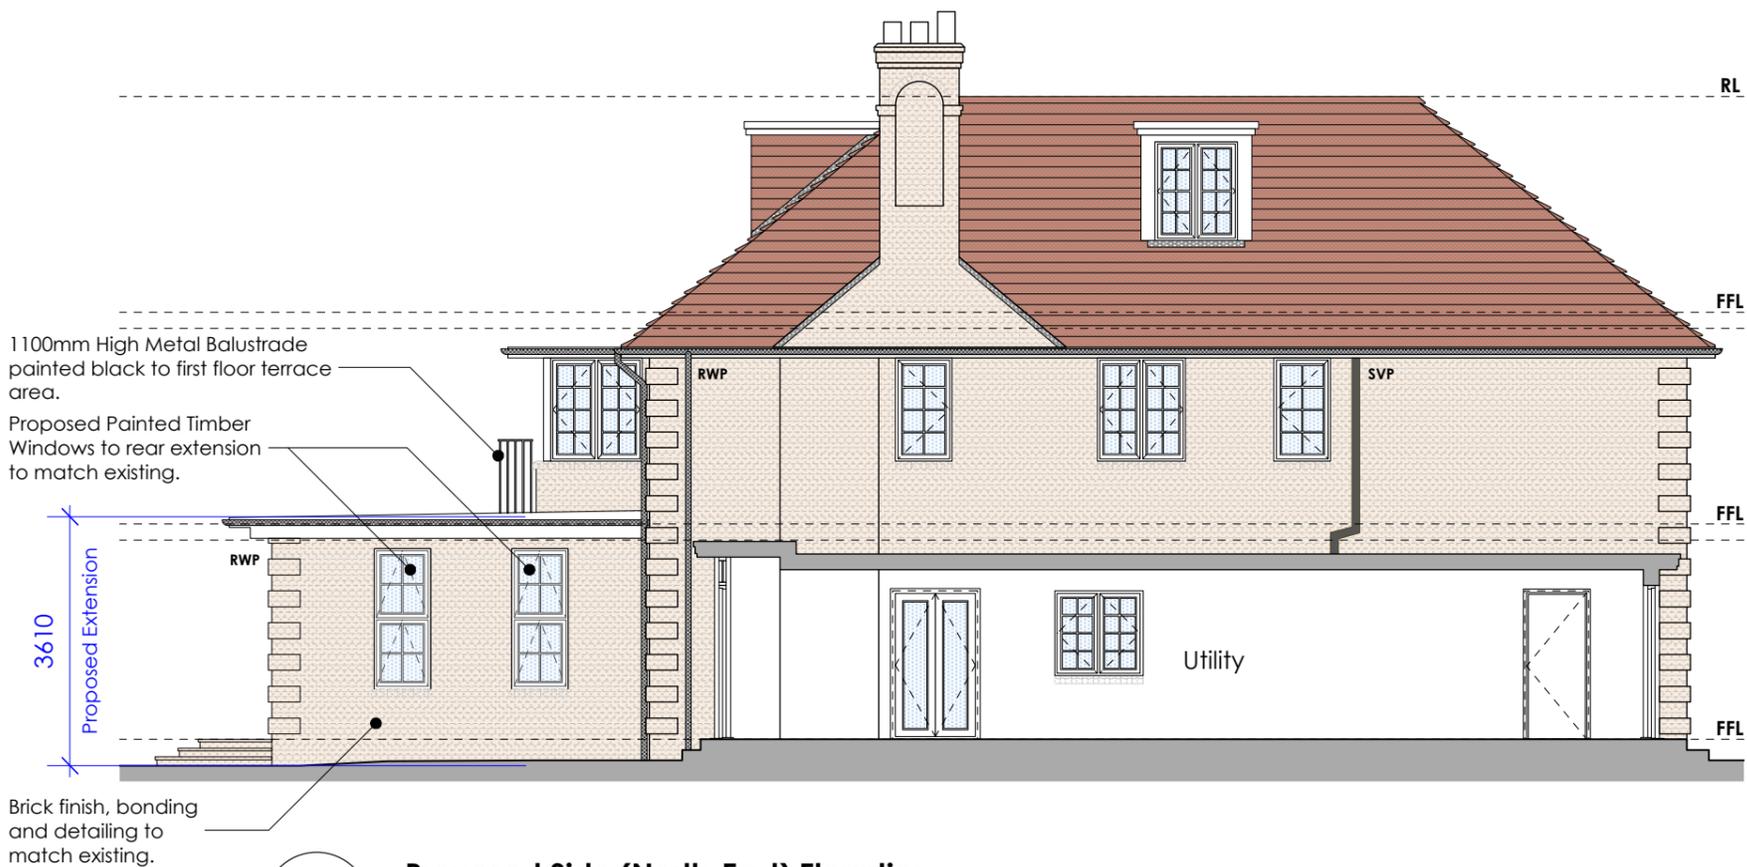

2 Proposed Side (North-East) Elevation
scale: 1:100 @ A3

PLANNING

resubmission of approved drawing
20-624-PL-120-D

Rev:	Description:	Drawn:	Date:
------	--------------	--------	-------

healycornelius No. 5 St. John's Lane London EC1M 4BH
interiors architecture technology T 020 7404 7771 F 020 7404 7772 www.healycornelius.com info@healycornelius.com

Client: Mr. & Mrs. Sakhai
Job Title: No. 37 Heath Drive, London NW3 7SD

Drawing Title: Proposed Front & Side (North-East) Elevations		
Scale: 1:100 @ A3	Date: 06 Nov. 2020	Drawn: POS
Drawing Number: 24-736-PL-120		Rev:

- THIS DRAWING HAS BEEN PREPARED SOLELY FOR THE PURPOSES OF MAKING A PLANNING APPLICATION.
- IT DOES NOT PERTAIN TO SHOW CONSTRUCTION INFORMATION FOR THE PURPOSE OF TENDERING OR BUILDING NOR DOES IT PERTAIN TO SHOW ALL INFORMATION REQUIRED FOR COMPLIANCE WITH BUILDING REGULATIONS.
- EXCEPT FOR THE PURPOSES OF PLANNING PERMISSION, DO NOT SCALE FROM DRAWING.