


LOCATION PLAN 1:1250



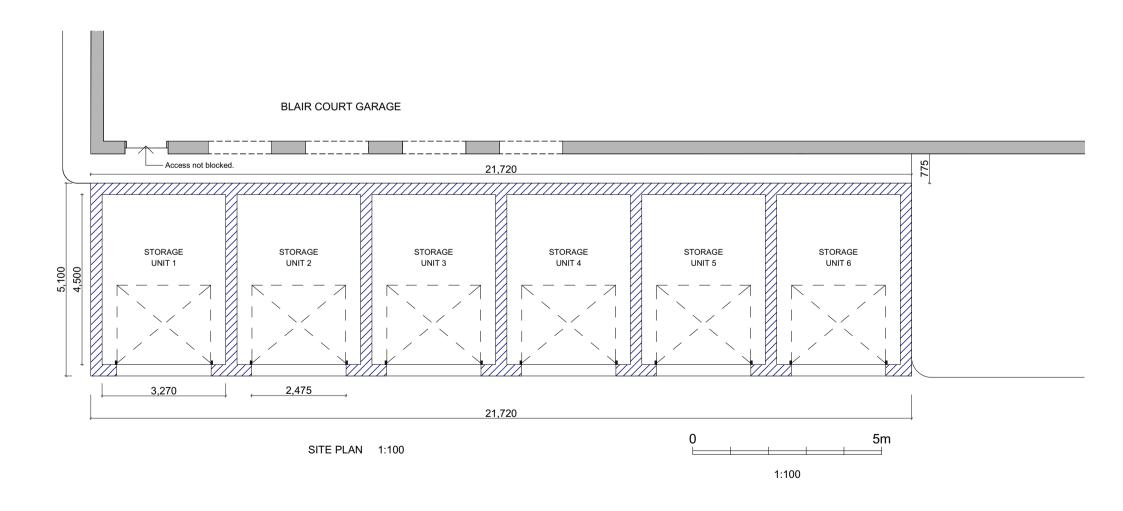

ARCHITECTURE

40 FALCON ROAD,HAMPTON TW12 2RA 07824 815 258M 0208 287 0596T E:skarchitecture@hotmail.co.uk W:shaunknightarchitecture.com PROJECT: MIDDLEFIELD TITLE : LOCATION PLAN AND SITE PLAN Date: JANUARY 2025 Scale: 1:100/1250 AT A3 Drawn: SDK DRAWING NUMBER: SK200 The copyright of this drawing is the property

The copyright of this drawing is the property of SHAUN KNIGHT ARCHITECTURE LIMITED and may not be reproduced in any form without prior written consent.