

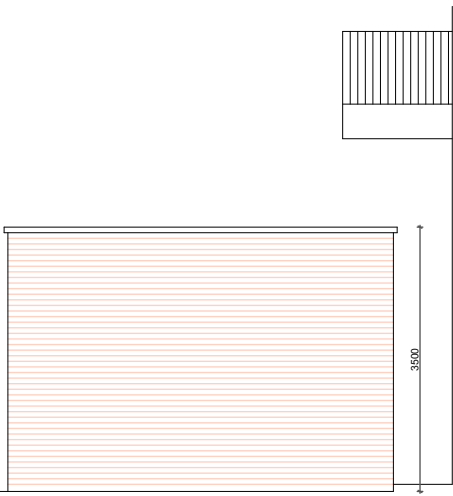




WEST ELEVATION 1:100

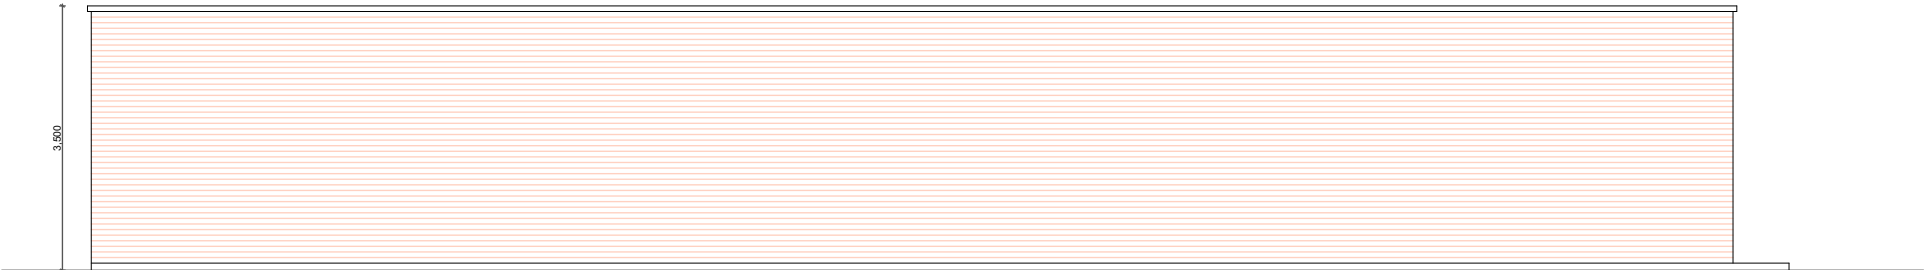


EAST ELEVATION 1:100

 

SOUTH ELEVATION 1:100

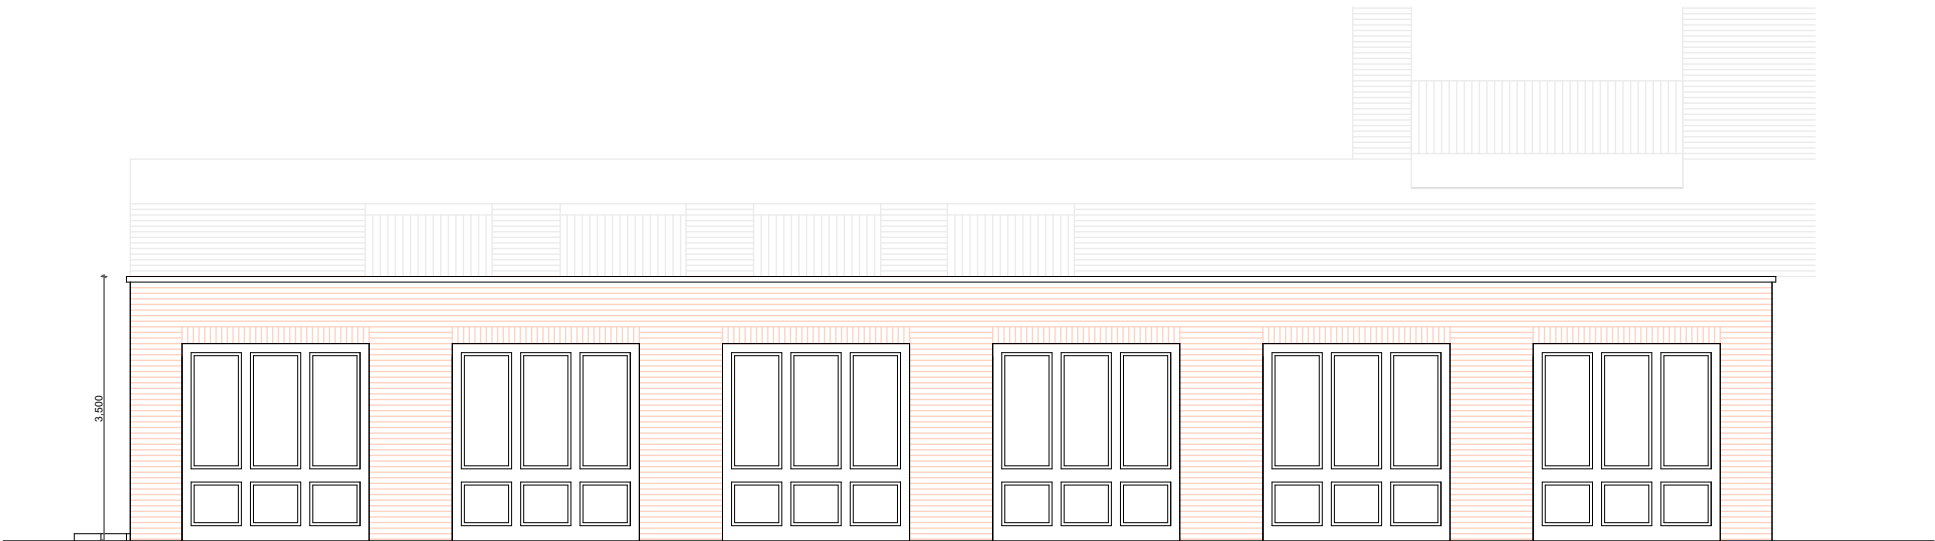 

NORTH ELEVATION 1:100

 

SHAUN KNIGHT
ARCHITECTURE

40 FALCON ROAD, HAMPTON
TW12 2RA
07824 815 258M
0208 287 0596T
E:skarchitecture@hotmail.co.uk
W:shaunknightarchitecture.com

PROJECT: MIDDLEFIELD

TITLE : PROPOSED
ELEVATIONS

Date: JANUARY 2025

Scale: 1:100 AT A3 Drawn: SDK

DRAWING NUMBER: SK202

The copyright of this drawing is the property of
SHAUN KNIGHT ARCHITECTURE LIMITED
and may not be reproduced in any form without prior
written consent.