




**PROPOSED FRONT ELEVATION AA**

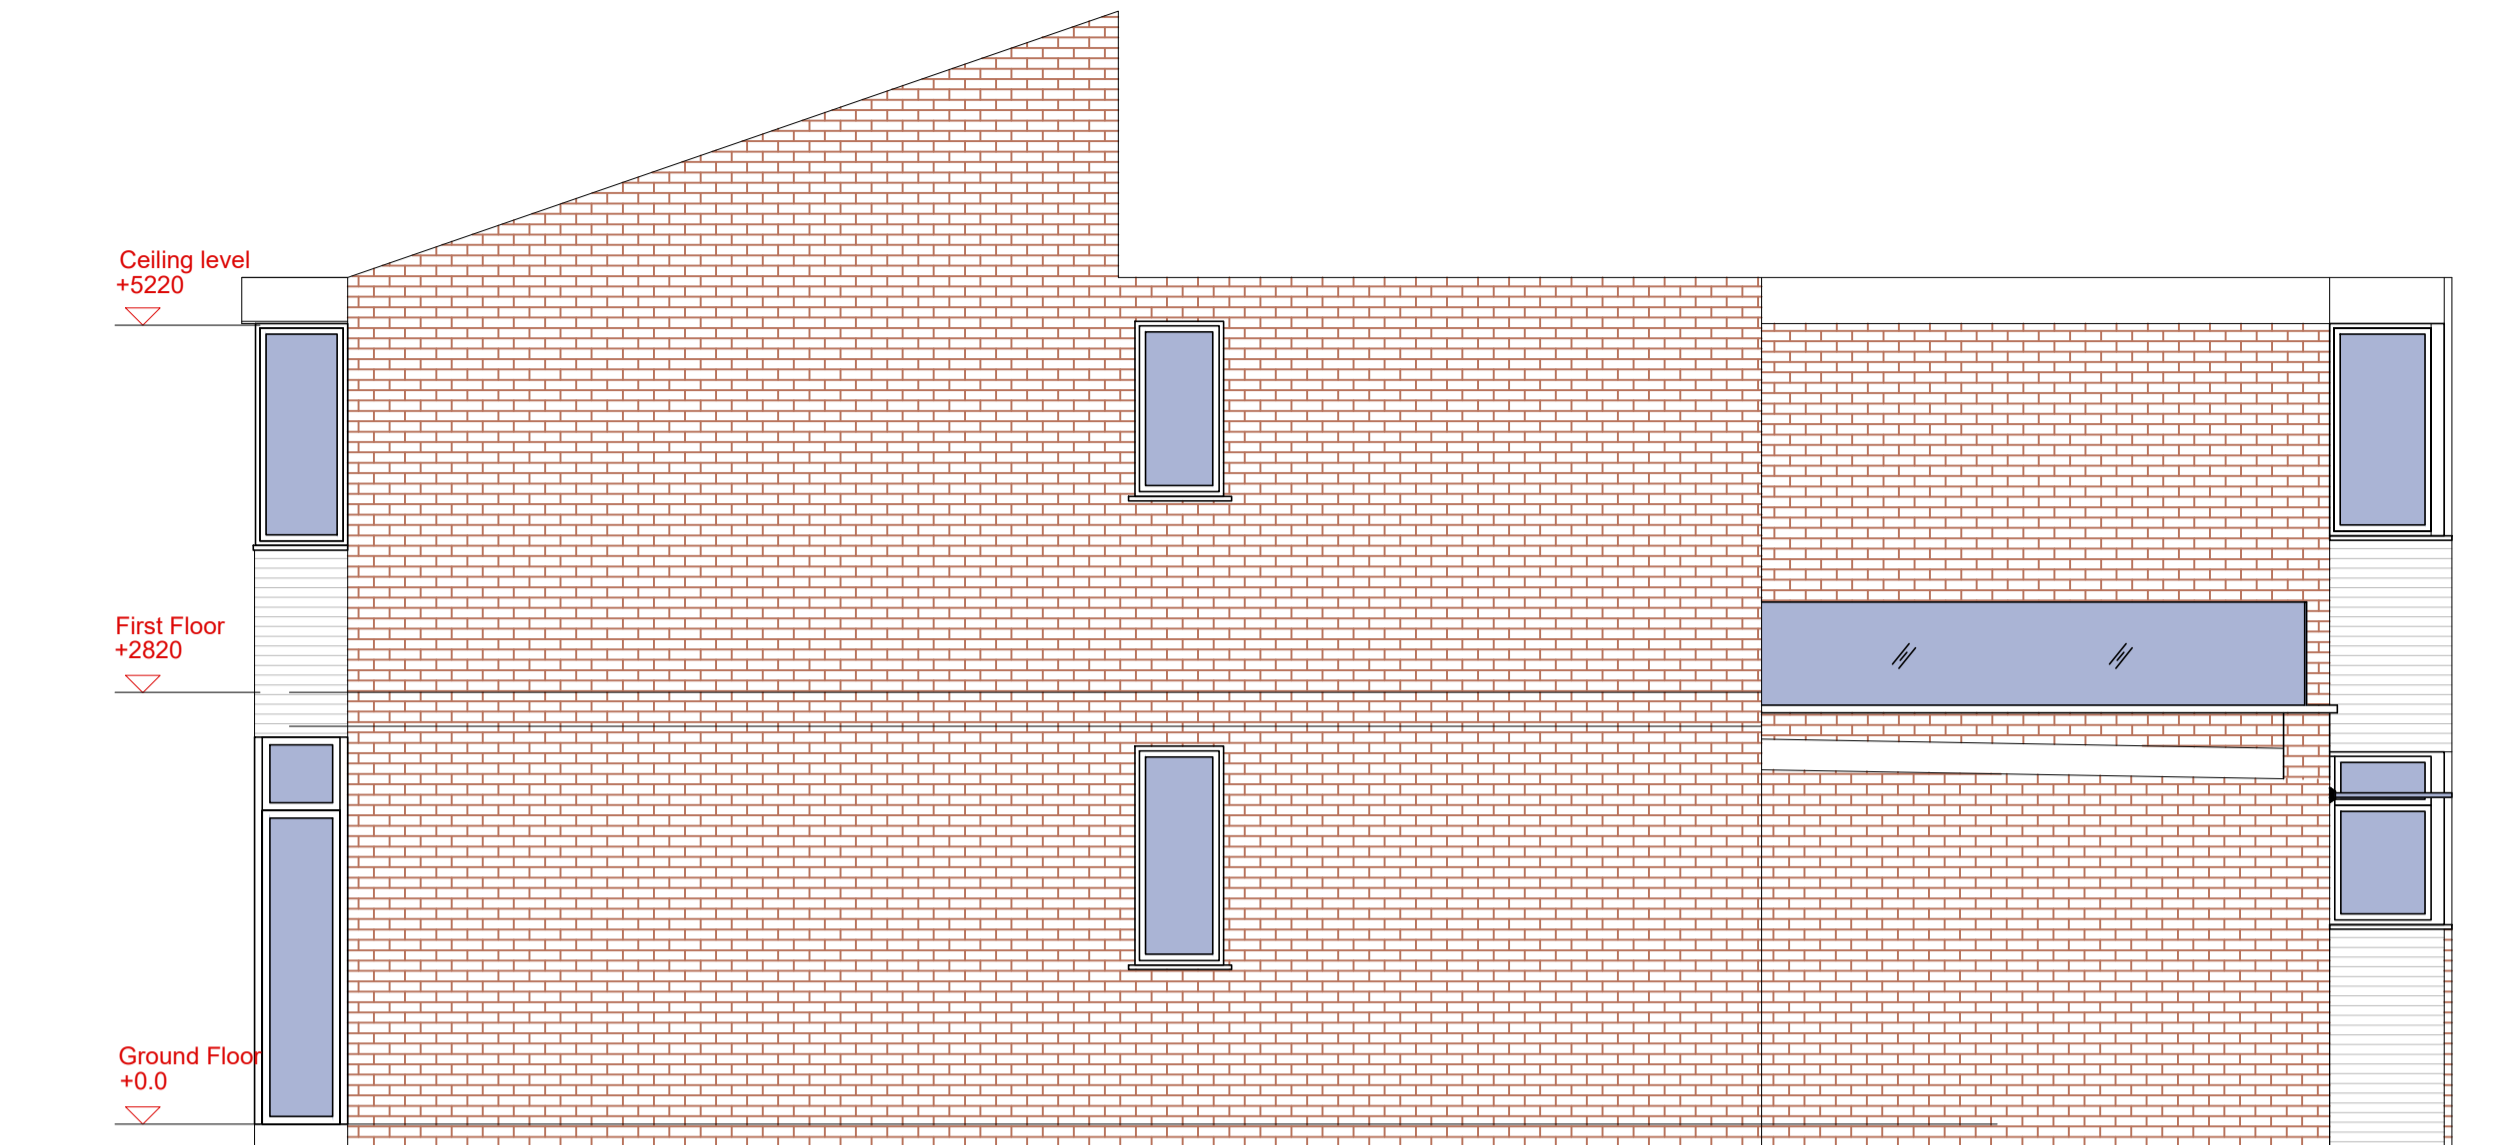

**PROPOSED SIDE ELEVATION CC**

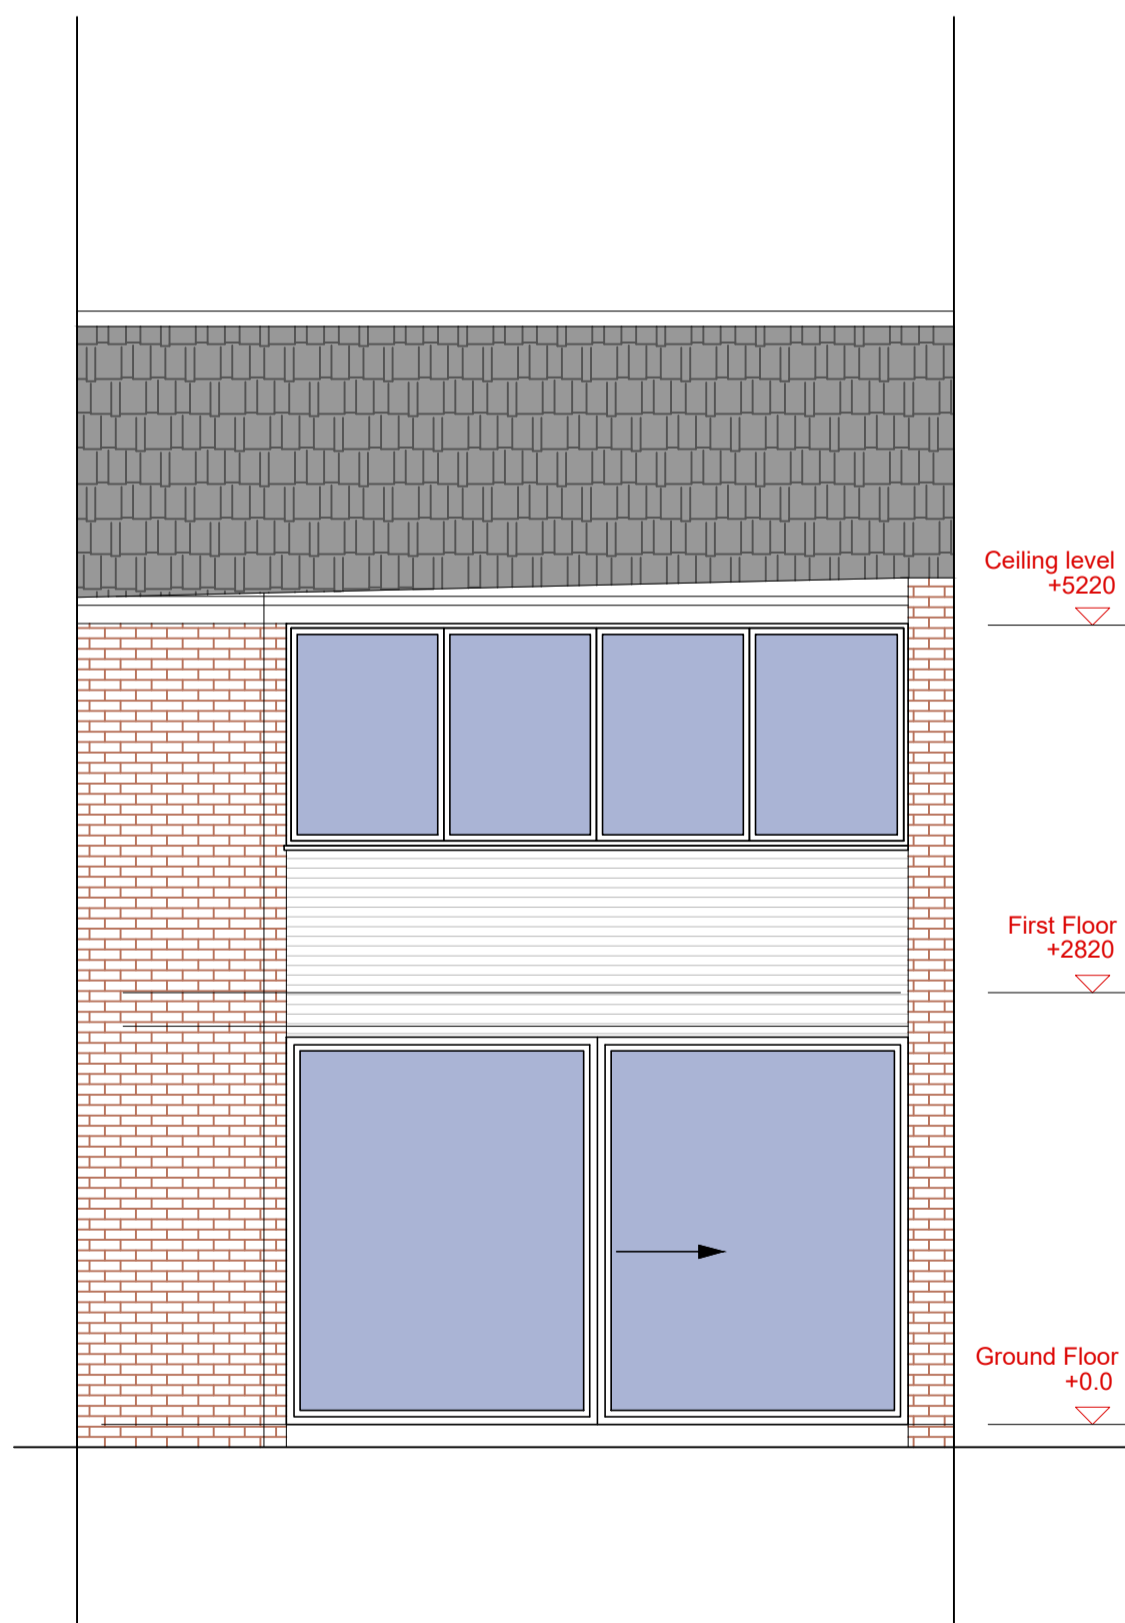

**PROPOSED SIDE ELEVATION BB**

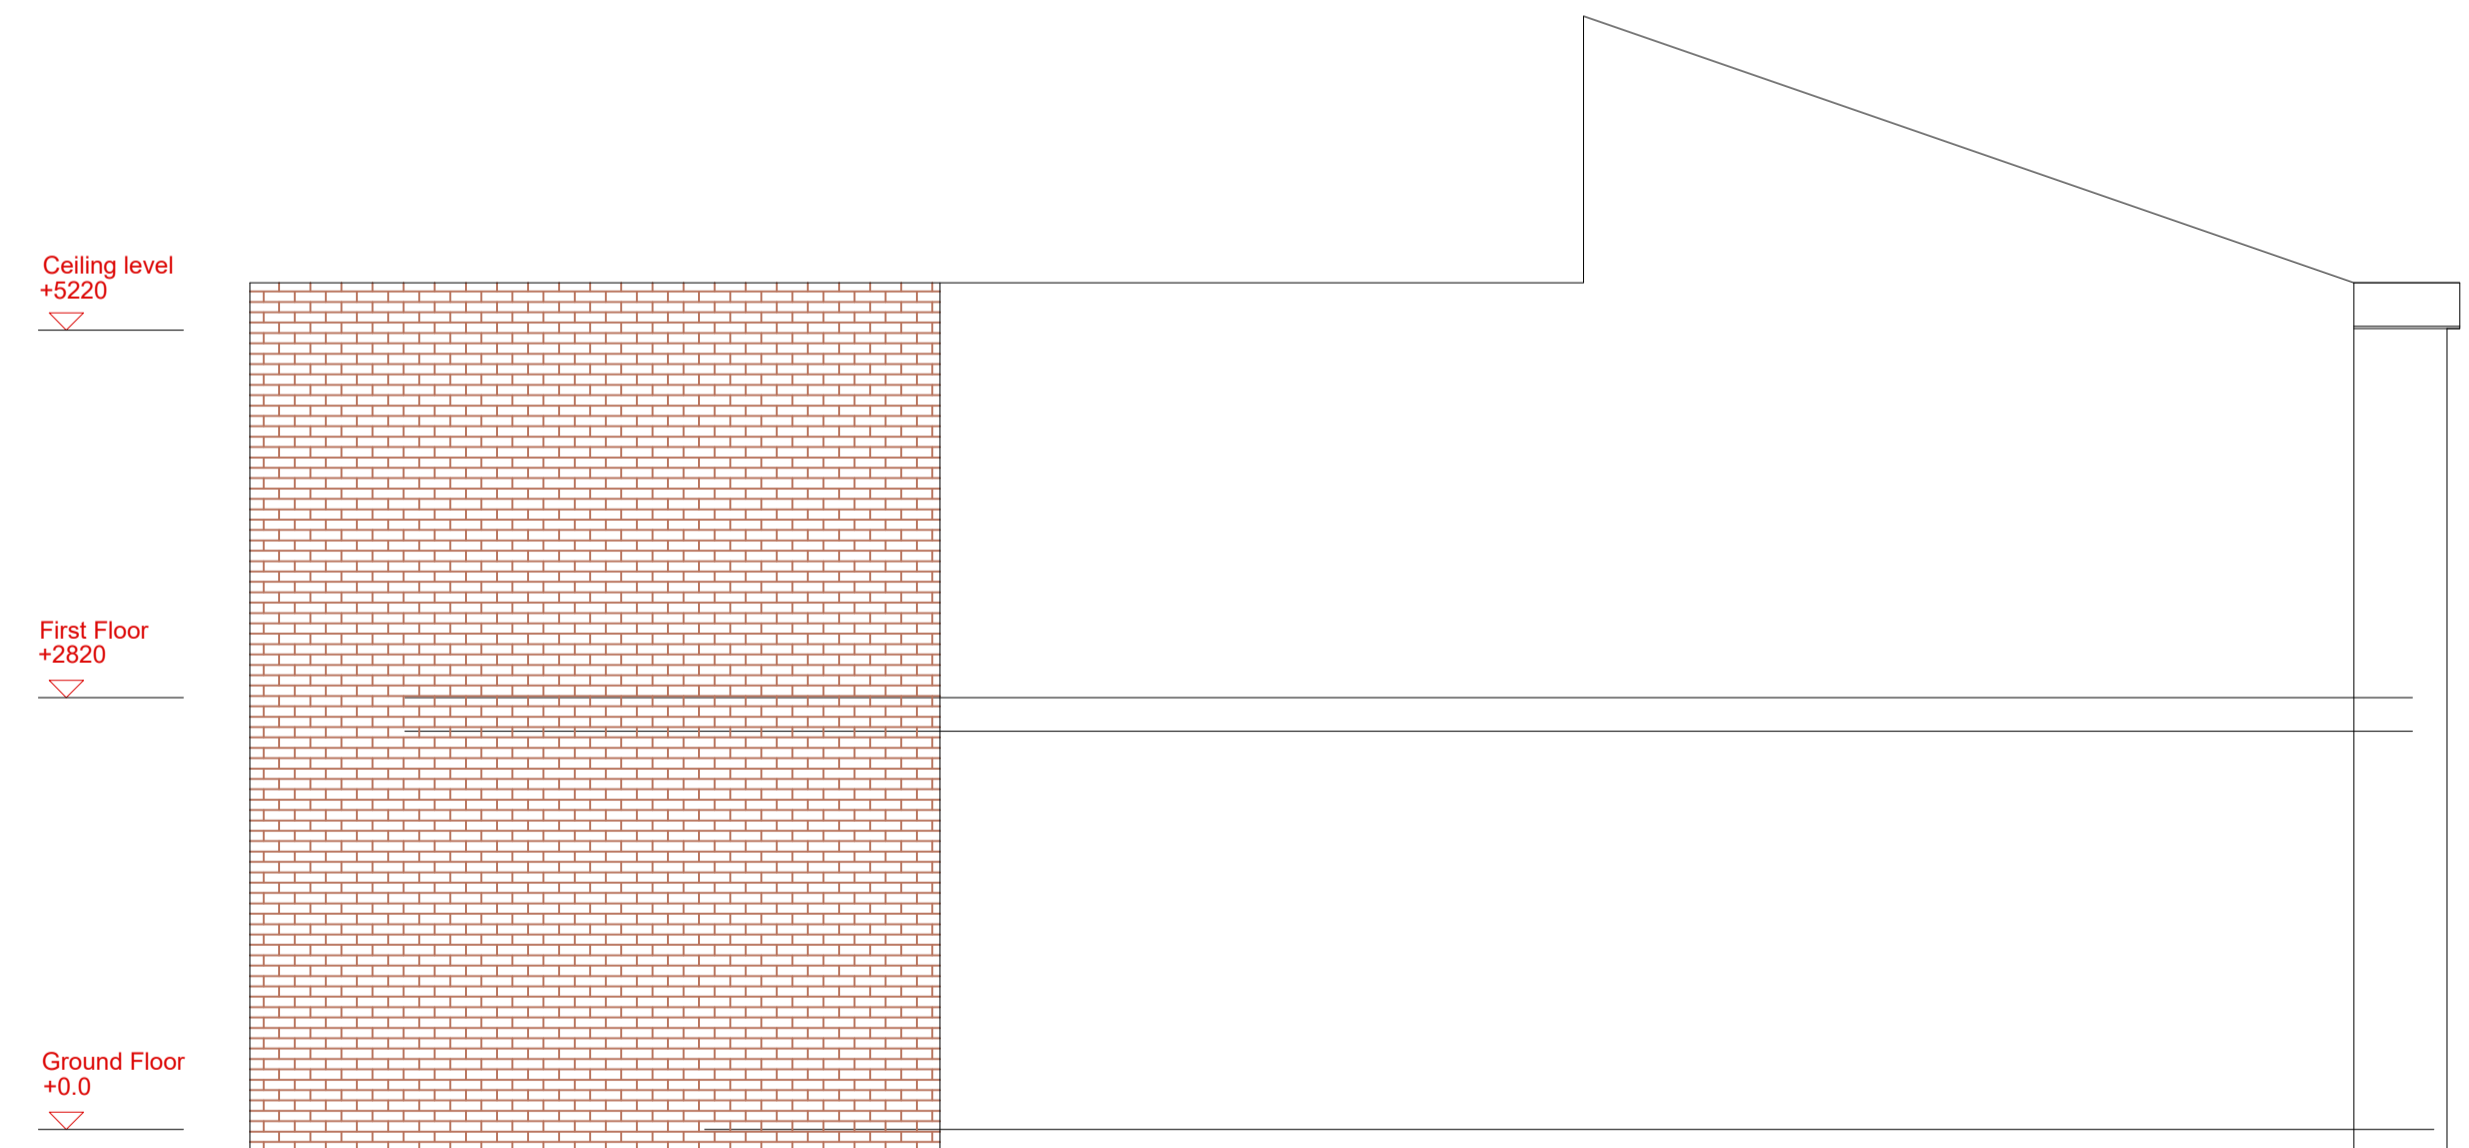

**PROPOSED SIDE ELEVATION DD**

DO NOT SCALE FROM THESE DRAWINGS EXCEPT FOR TOWN PLANNING PURPOSES. ONLY FIGURES DIMENSIONS TO BE USED. ALL DIMENSIONS TO BE CHECKED ON SITE. ADOVA IS TO BE NOTIFIED OF ANY ERRORS OR DISCREPANCIES IMMEDIATELY. © ADOVA 2024.

STATUS: TECHNICAL

SITE 36A Arkwright Road,  
London NW3 6BH

TITLE  
ELEVATION LAYOUT

SCALE@A3 1:100	DATE DEC/2024	DRAWN IA	CHECKED DB
PROJECT CODE A.36AR	DRAWING NO 04	REVISION 1	

**ADOVA®**

45 CIRCUS ROAD LONDON NW8 9JH  
+44 (0)207 123 8950 ADOVALONDON.COM  
INFO@ADOVALONDON.COM