



Based on:	Architects Drg No.	Rev
	Structural Drg No.	Rev
	Survey Drg No.	Rev
	Other Drg No.	Rev
		Rev

THIS DRAWING MAY INDICATE ELEMENTS RELATED TO FIRE SYSTEMS. THESE ARE INDICATIVE ONLY AND FINAL NUMBER, POSITIONING AND PERFORMANCE MUST BE ESTABLISHED AS PART OF THE CDP WORKS TO MAINTAIN THE INTENT OF THE DESIGN FIRE STRATEGY


- NOTES:
1. Do not scale this drawing.
 2. Dimensions to be checked on site

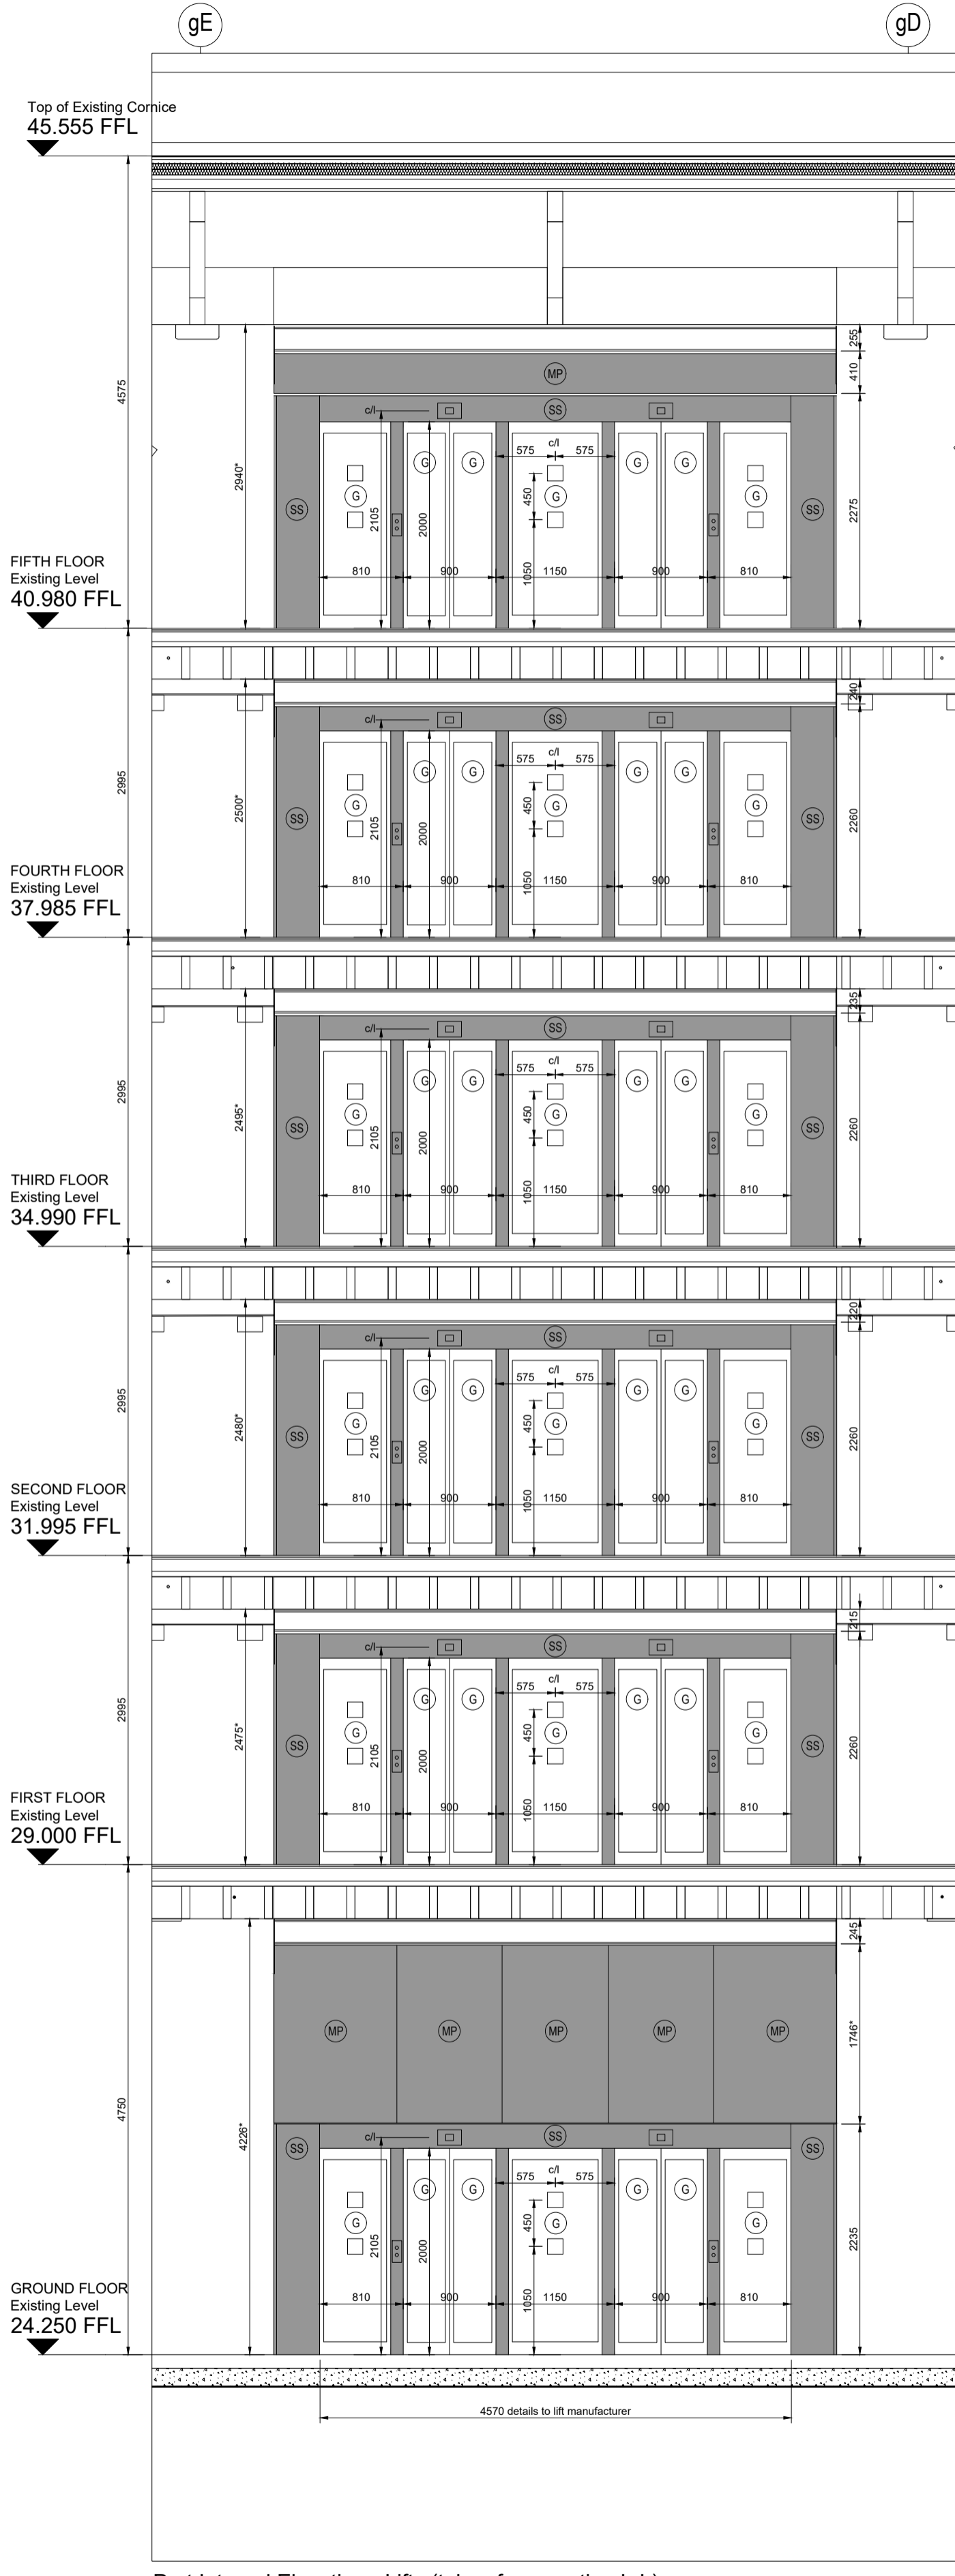


Part Internal Elevation - Lifts (taken from section L-L)

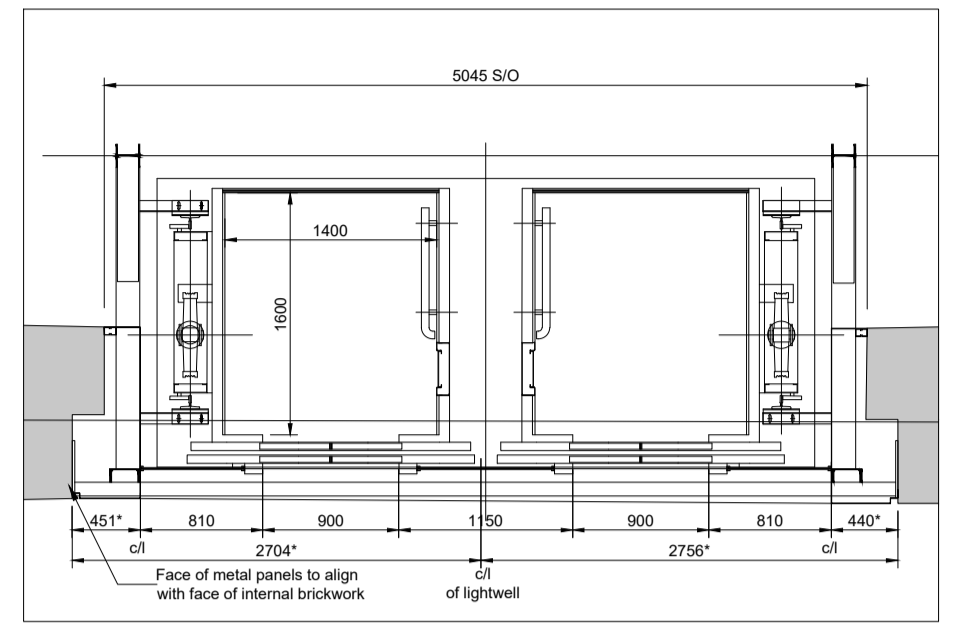


Fifth Floor Plan

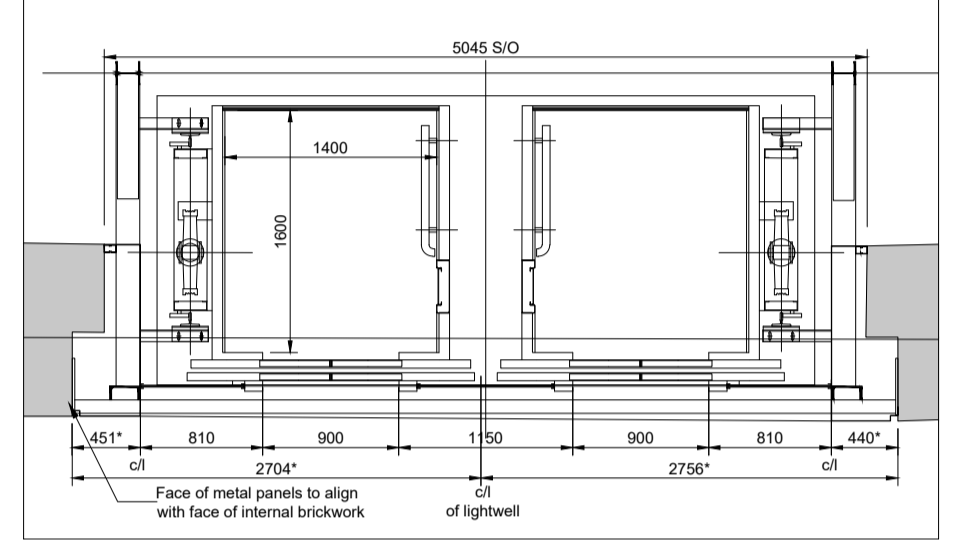


Fourth Floor Plan

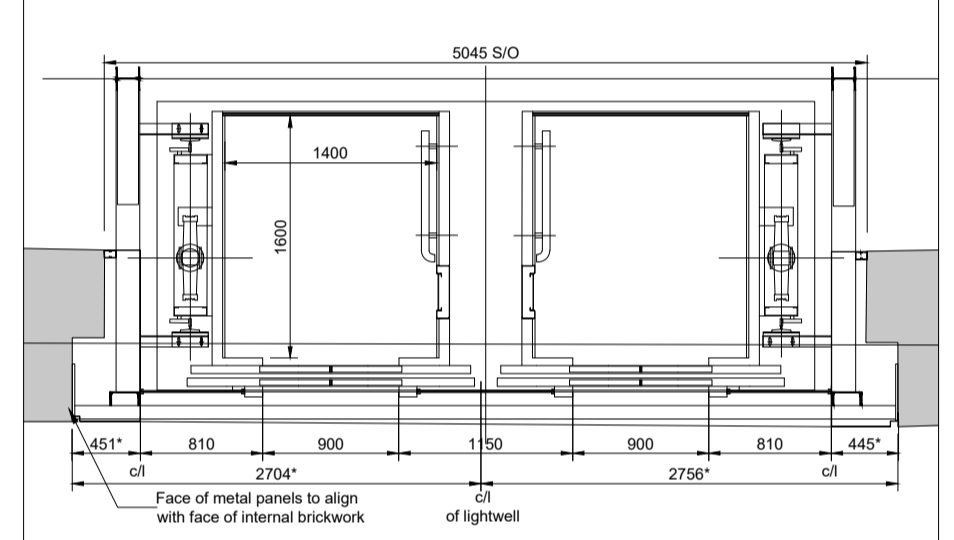


Third Floor Plan

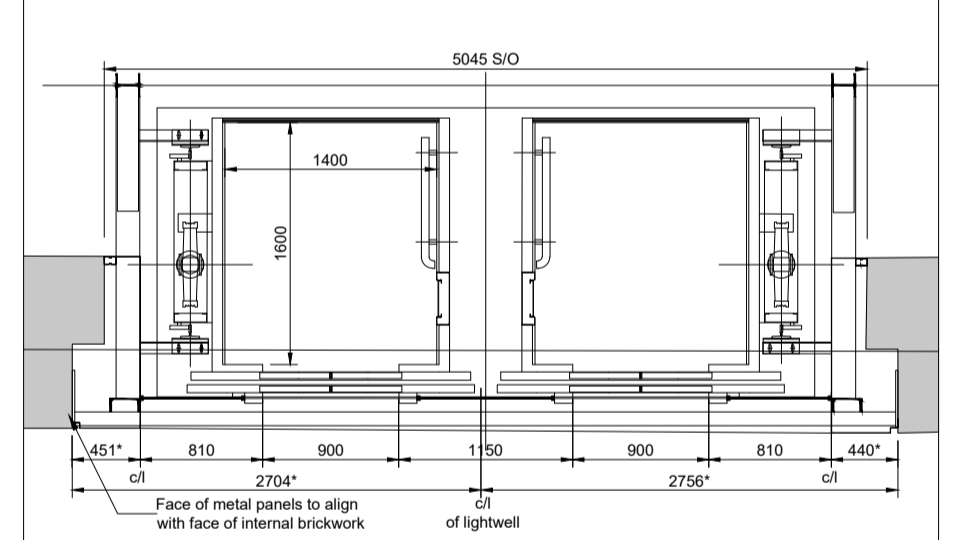


Second Floor Plan

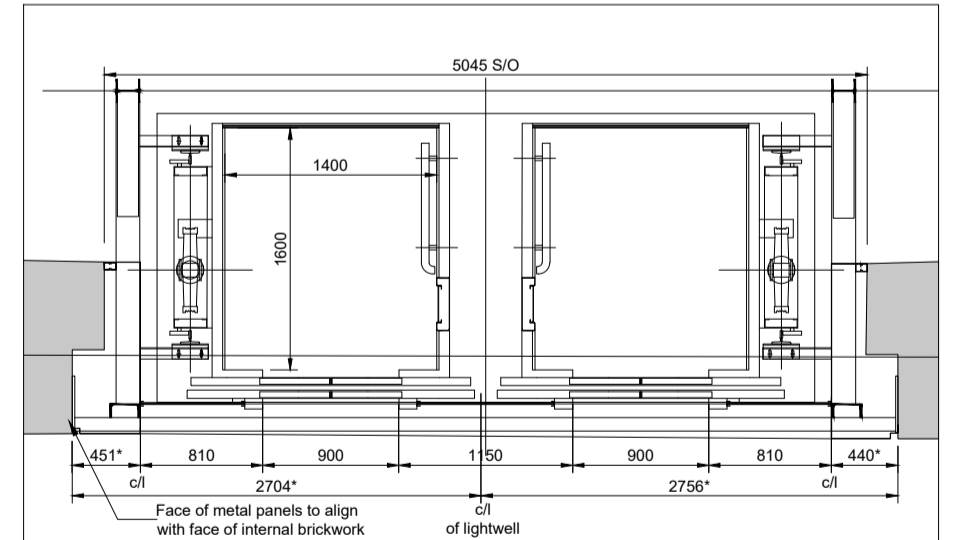


First Floor Plan

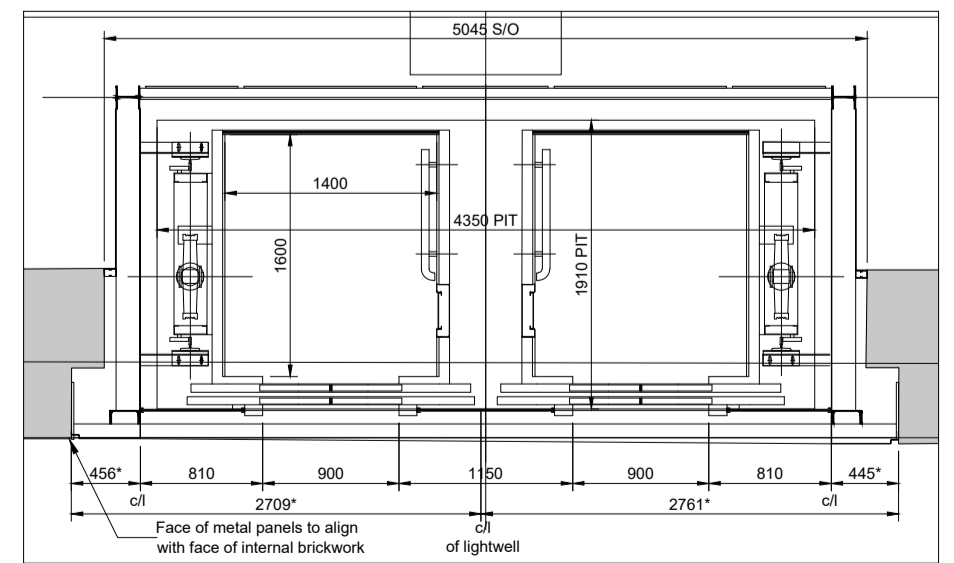


Ground Floor Plan

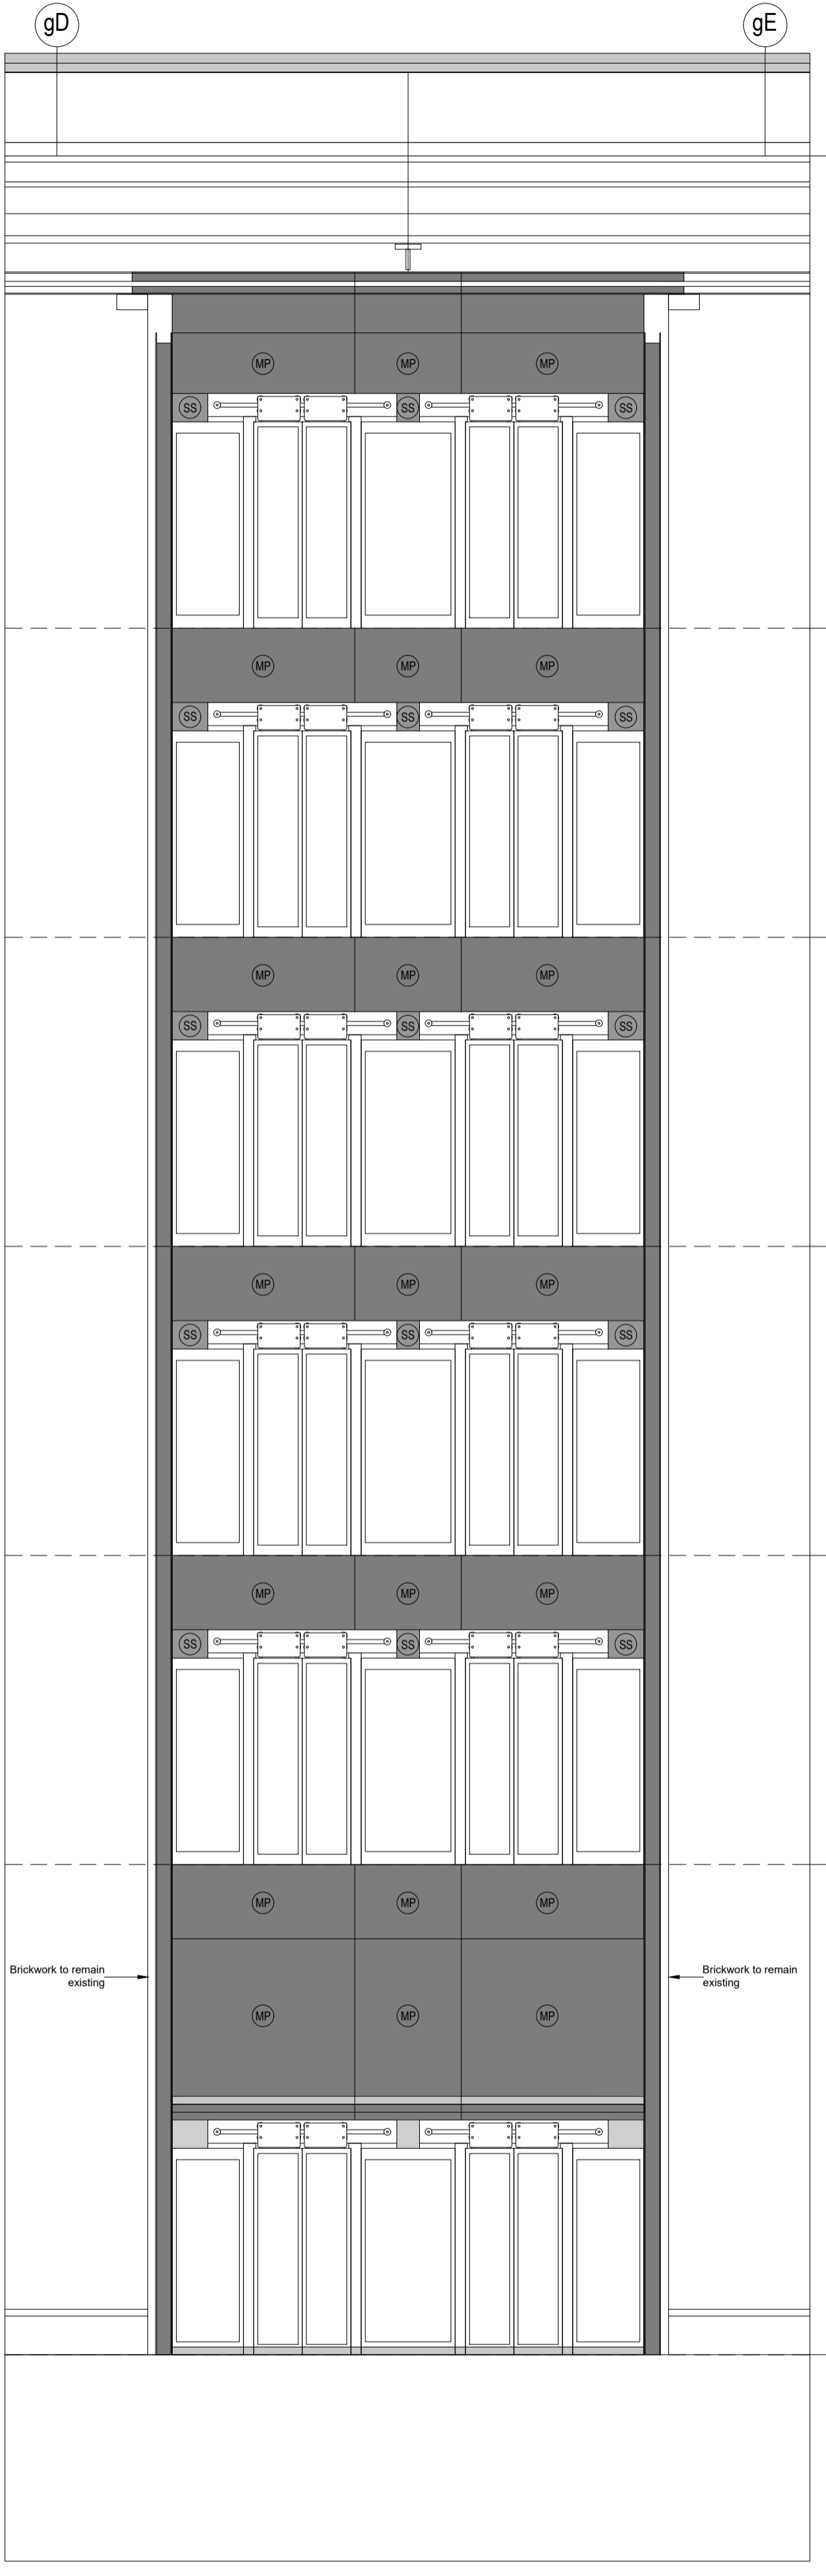

Part North Elevation - Lifts

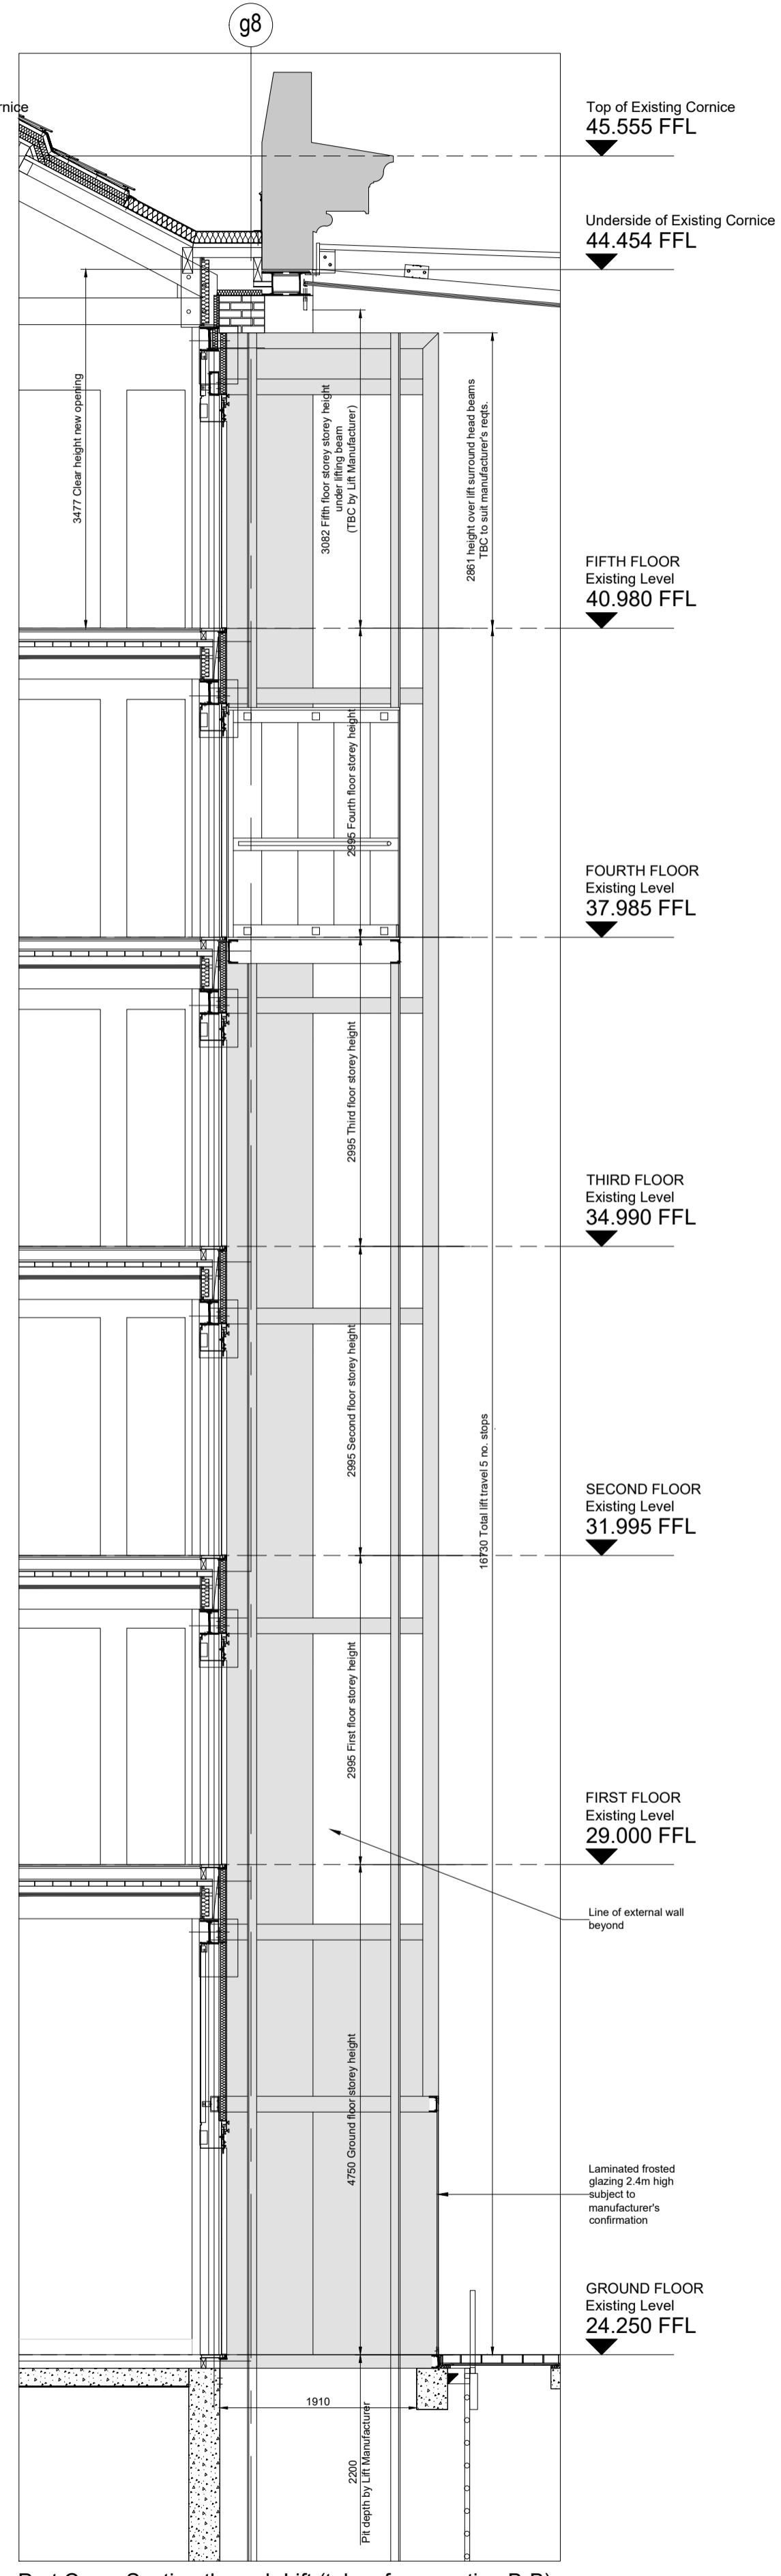

Part Cross Section through Lift (taken from section B-B)

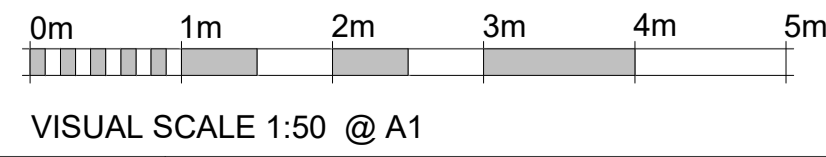

P01	27/09/24	ISSUED FOR PLANNING	KFL	AAR
Issue	Date	Description	Chkd	Verfd

Project: UAL - LIFT CONSULTANCY

Client: UAL

Title: EXISTING ELEVATIONS (LIFT)

Drawing Status: PLANNING

Project No. 1041467 Scale 1:50

CUNDALL
 One Carter Lane
 London
 EC4V 5ER
 Tel: +44 (0)20 7438 1600

Website: www.cundall.com
 Drawing No. UAL-CDL-XX-ZZ-D-PG-35001