



Based on:
 Architects Drg No. _____ Rev
 Structural Drg No. _____ Rev
 Survey Drg No. _____ Rev
 Other Drg No. _____ Rev

THIS DRAWING MAY INDICATE ELEMENTS RELATED TO FIRE SYSTEMS. THESE ARE INDICATIVE ONLY AND FINAL NUMBER, POSITIONING AND PERFORMANCE MUST BE ESTABLISHED AS PART OF THE CDP WORKS TO MAINTAIN THE INTENT OF THE DESIGN FIRE STRATEGY

NOTES:
 1. Do not scale this drawing.
 2. Dimensions to be checked on site

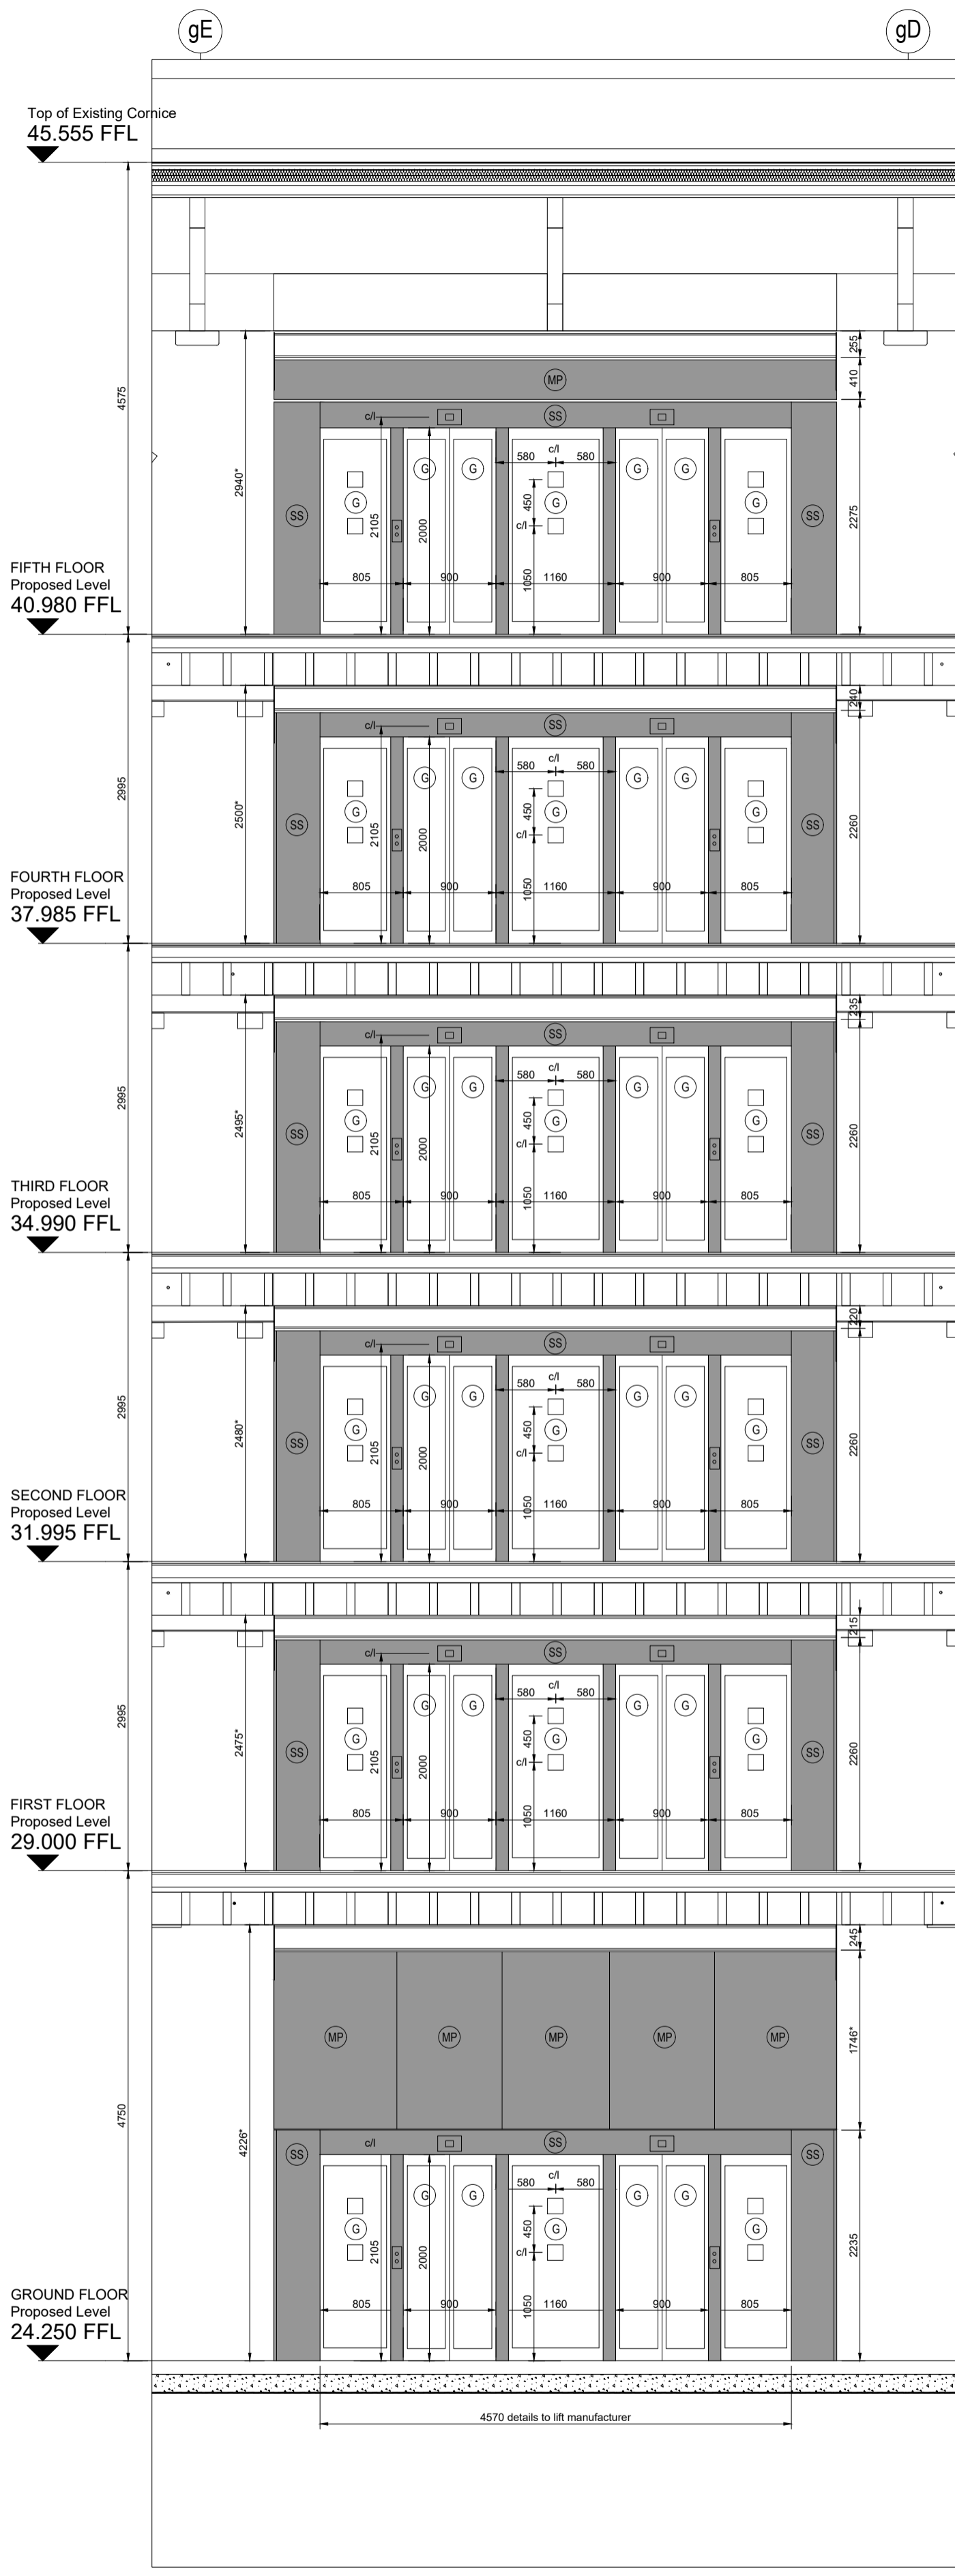


Part Internal Elevation - Lifts (taken from section L-L)

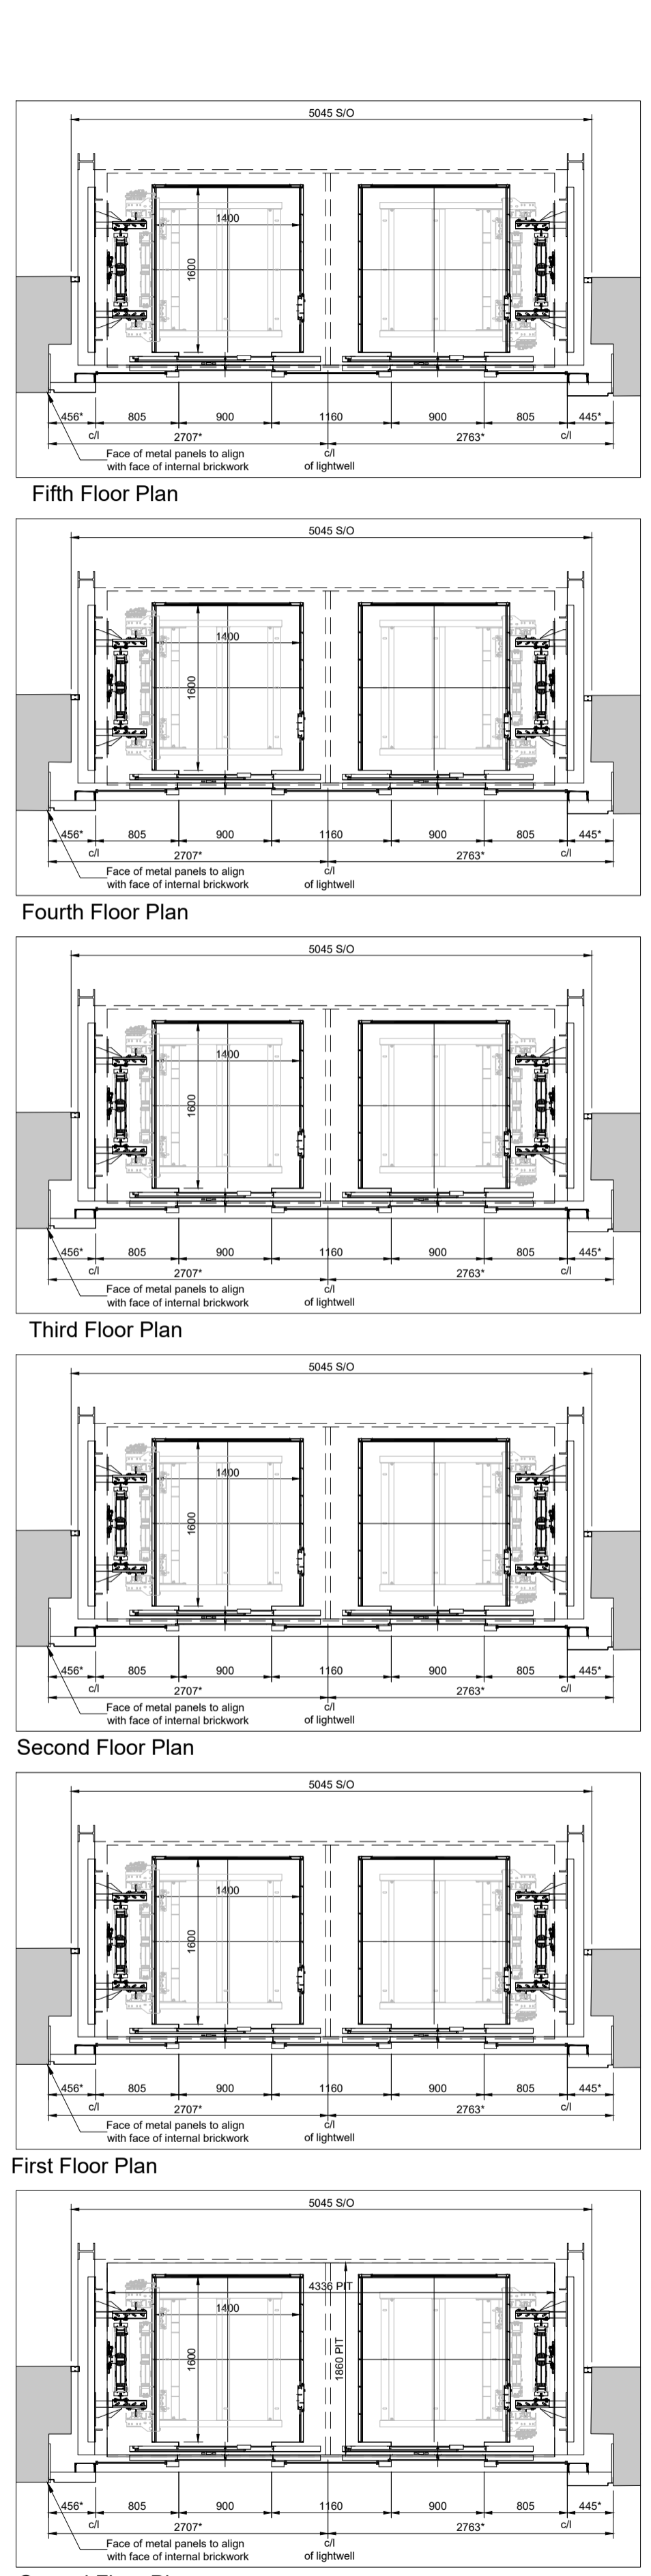


Ground Floor Plan


First Floor Plan

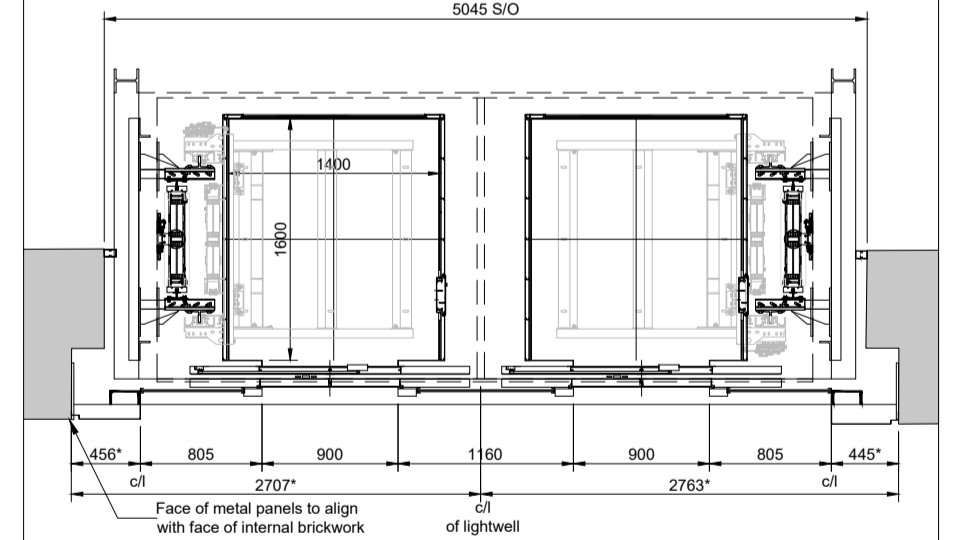

Second Floor Plan

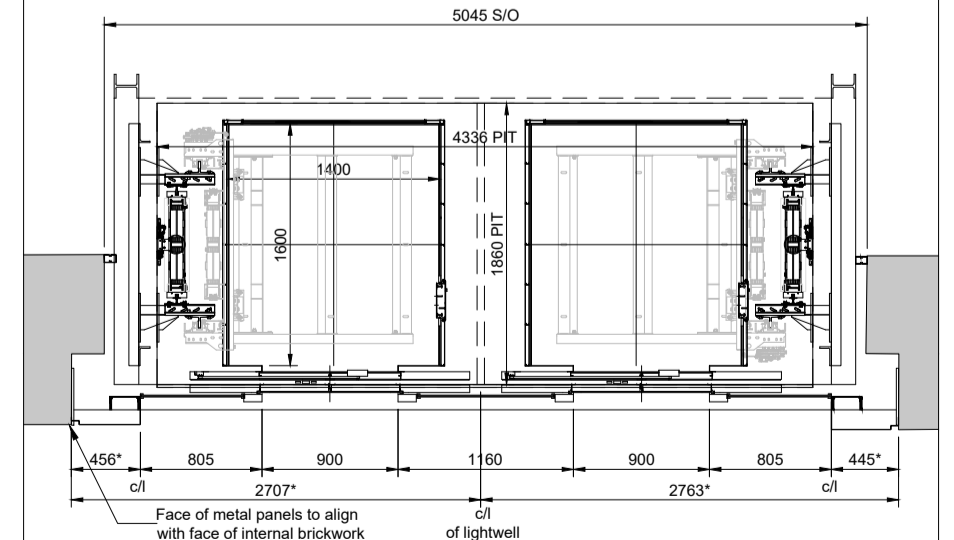

Third Floor Plan

 


Fourth Floor Plan




Fifth Floor Plan

Top of Existing Cornice 45.555 FFL

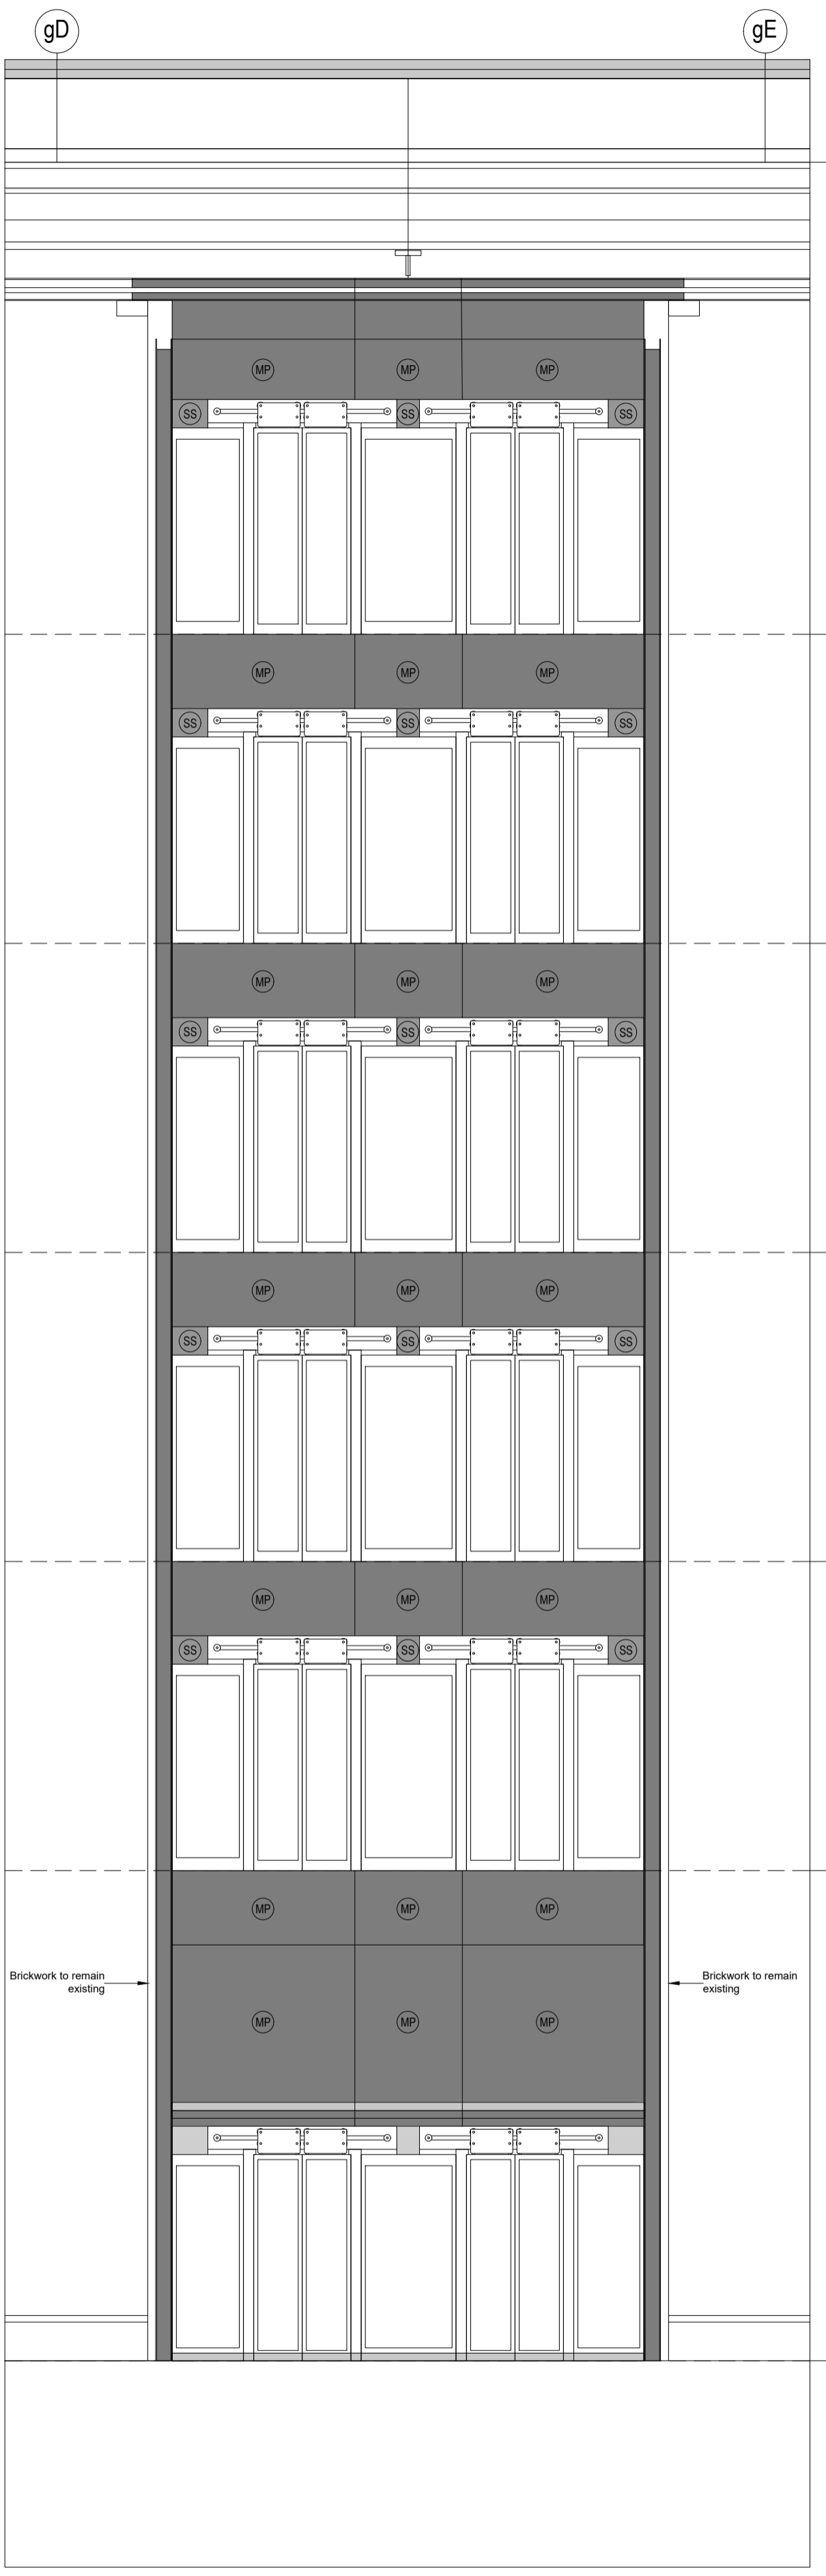

Part North Elevation - Lifts

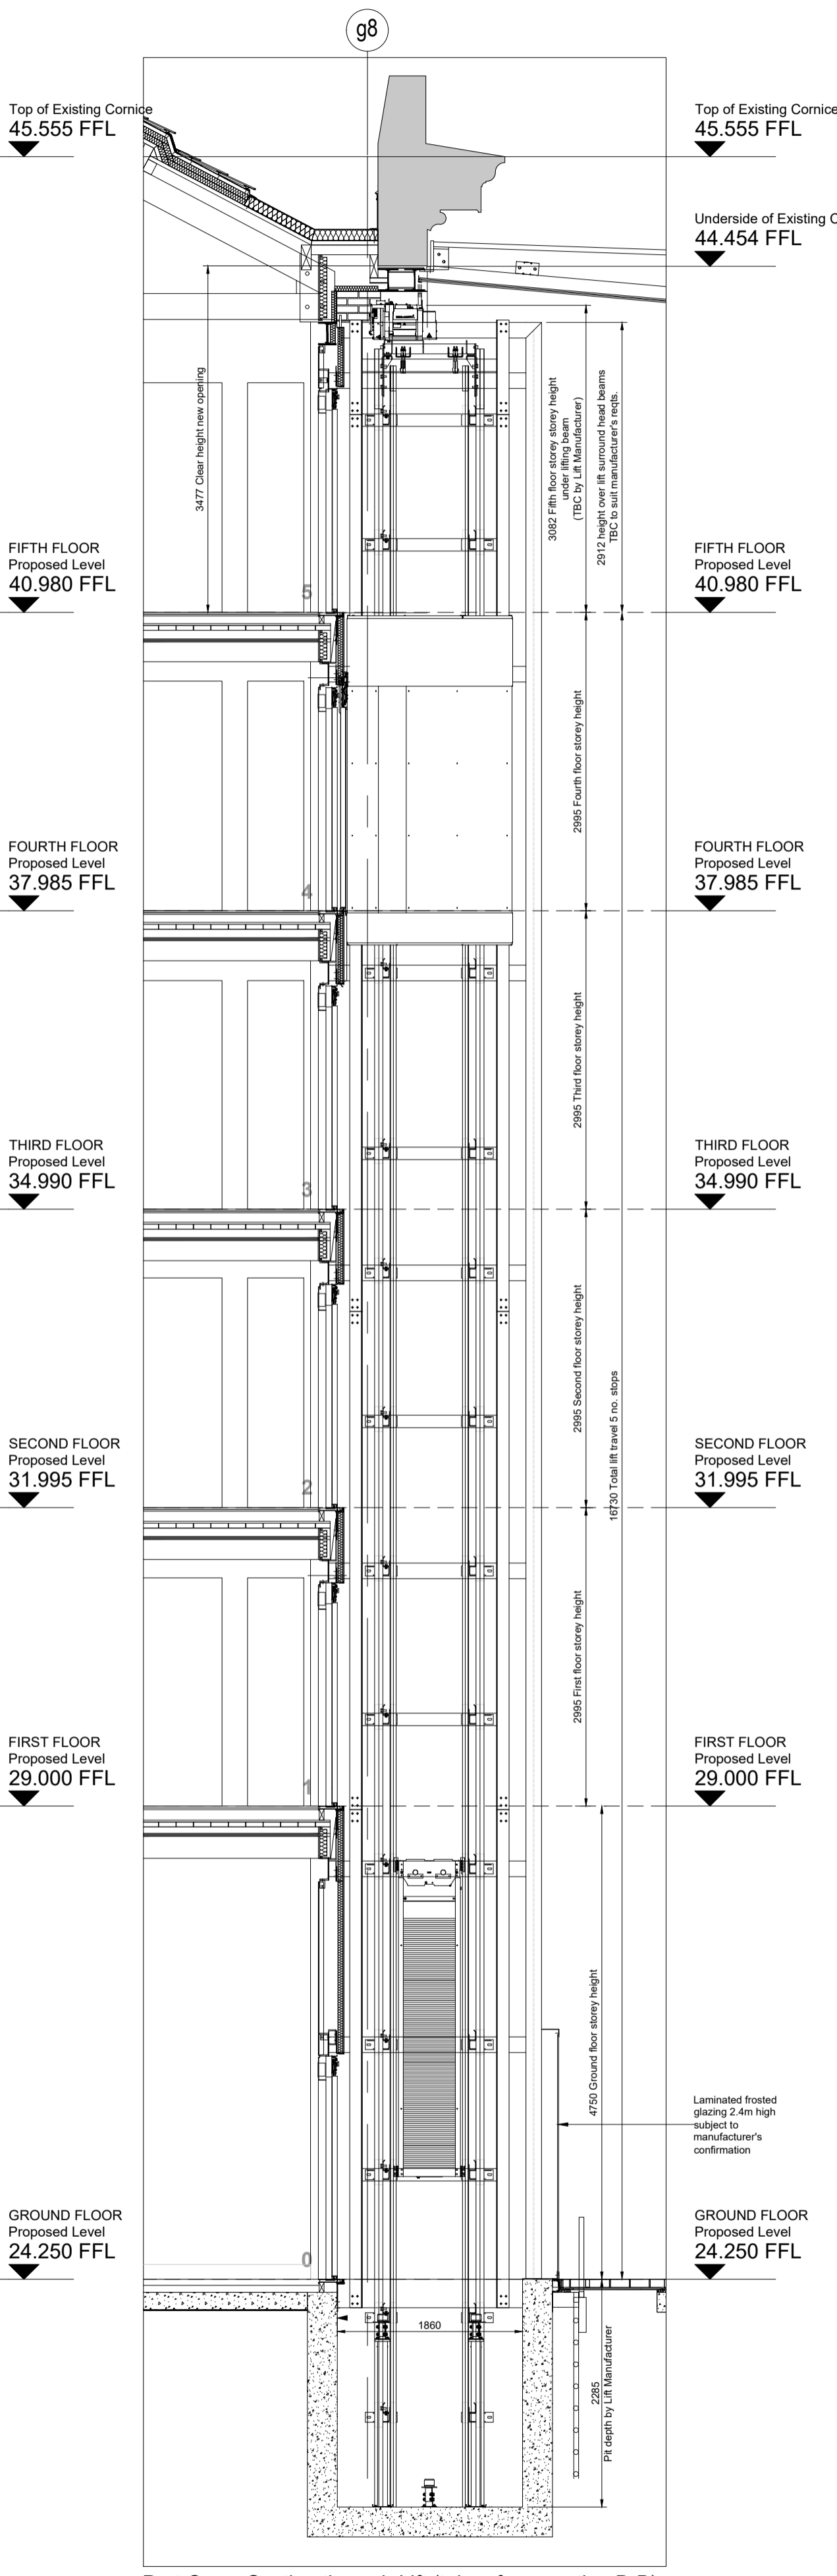

Part Cross Section through Lift (taken from section B-B)

0m 1m 2m 3m 4m 5m
 VISUAL SCALE 1:50 @ A1

P01	27/09/24	ISSUED FOR PLANNING	KFL	AAR
Issue	Date	Description	Chkd	Verfd

Project
 UAL - LIFT CONSULTANCY

Client
 UAL

Title
 PROPOSED ELEVATIONS (LIFT)

Drawing Status
 PLANNING

Project No. 1041467 Scale 1:50

CUNDALL

One Carter Lane
 London
 EC4V 5ER
 Tel: +44 (0)20 7438 1600

Website: www.cundall.com

Drawing No. UAL-CDL-XX-ZZ-D-PG-35004