


Key Plan - Ground Floor plan  
Scale 1-500

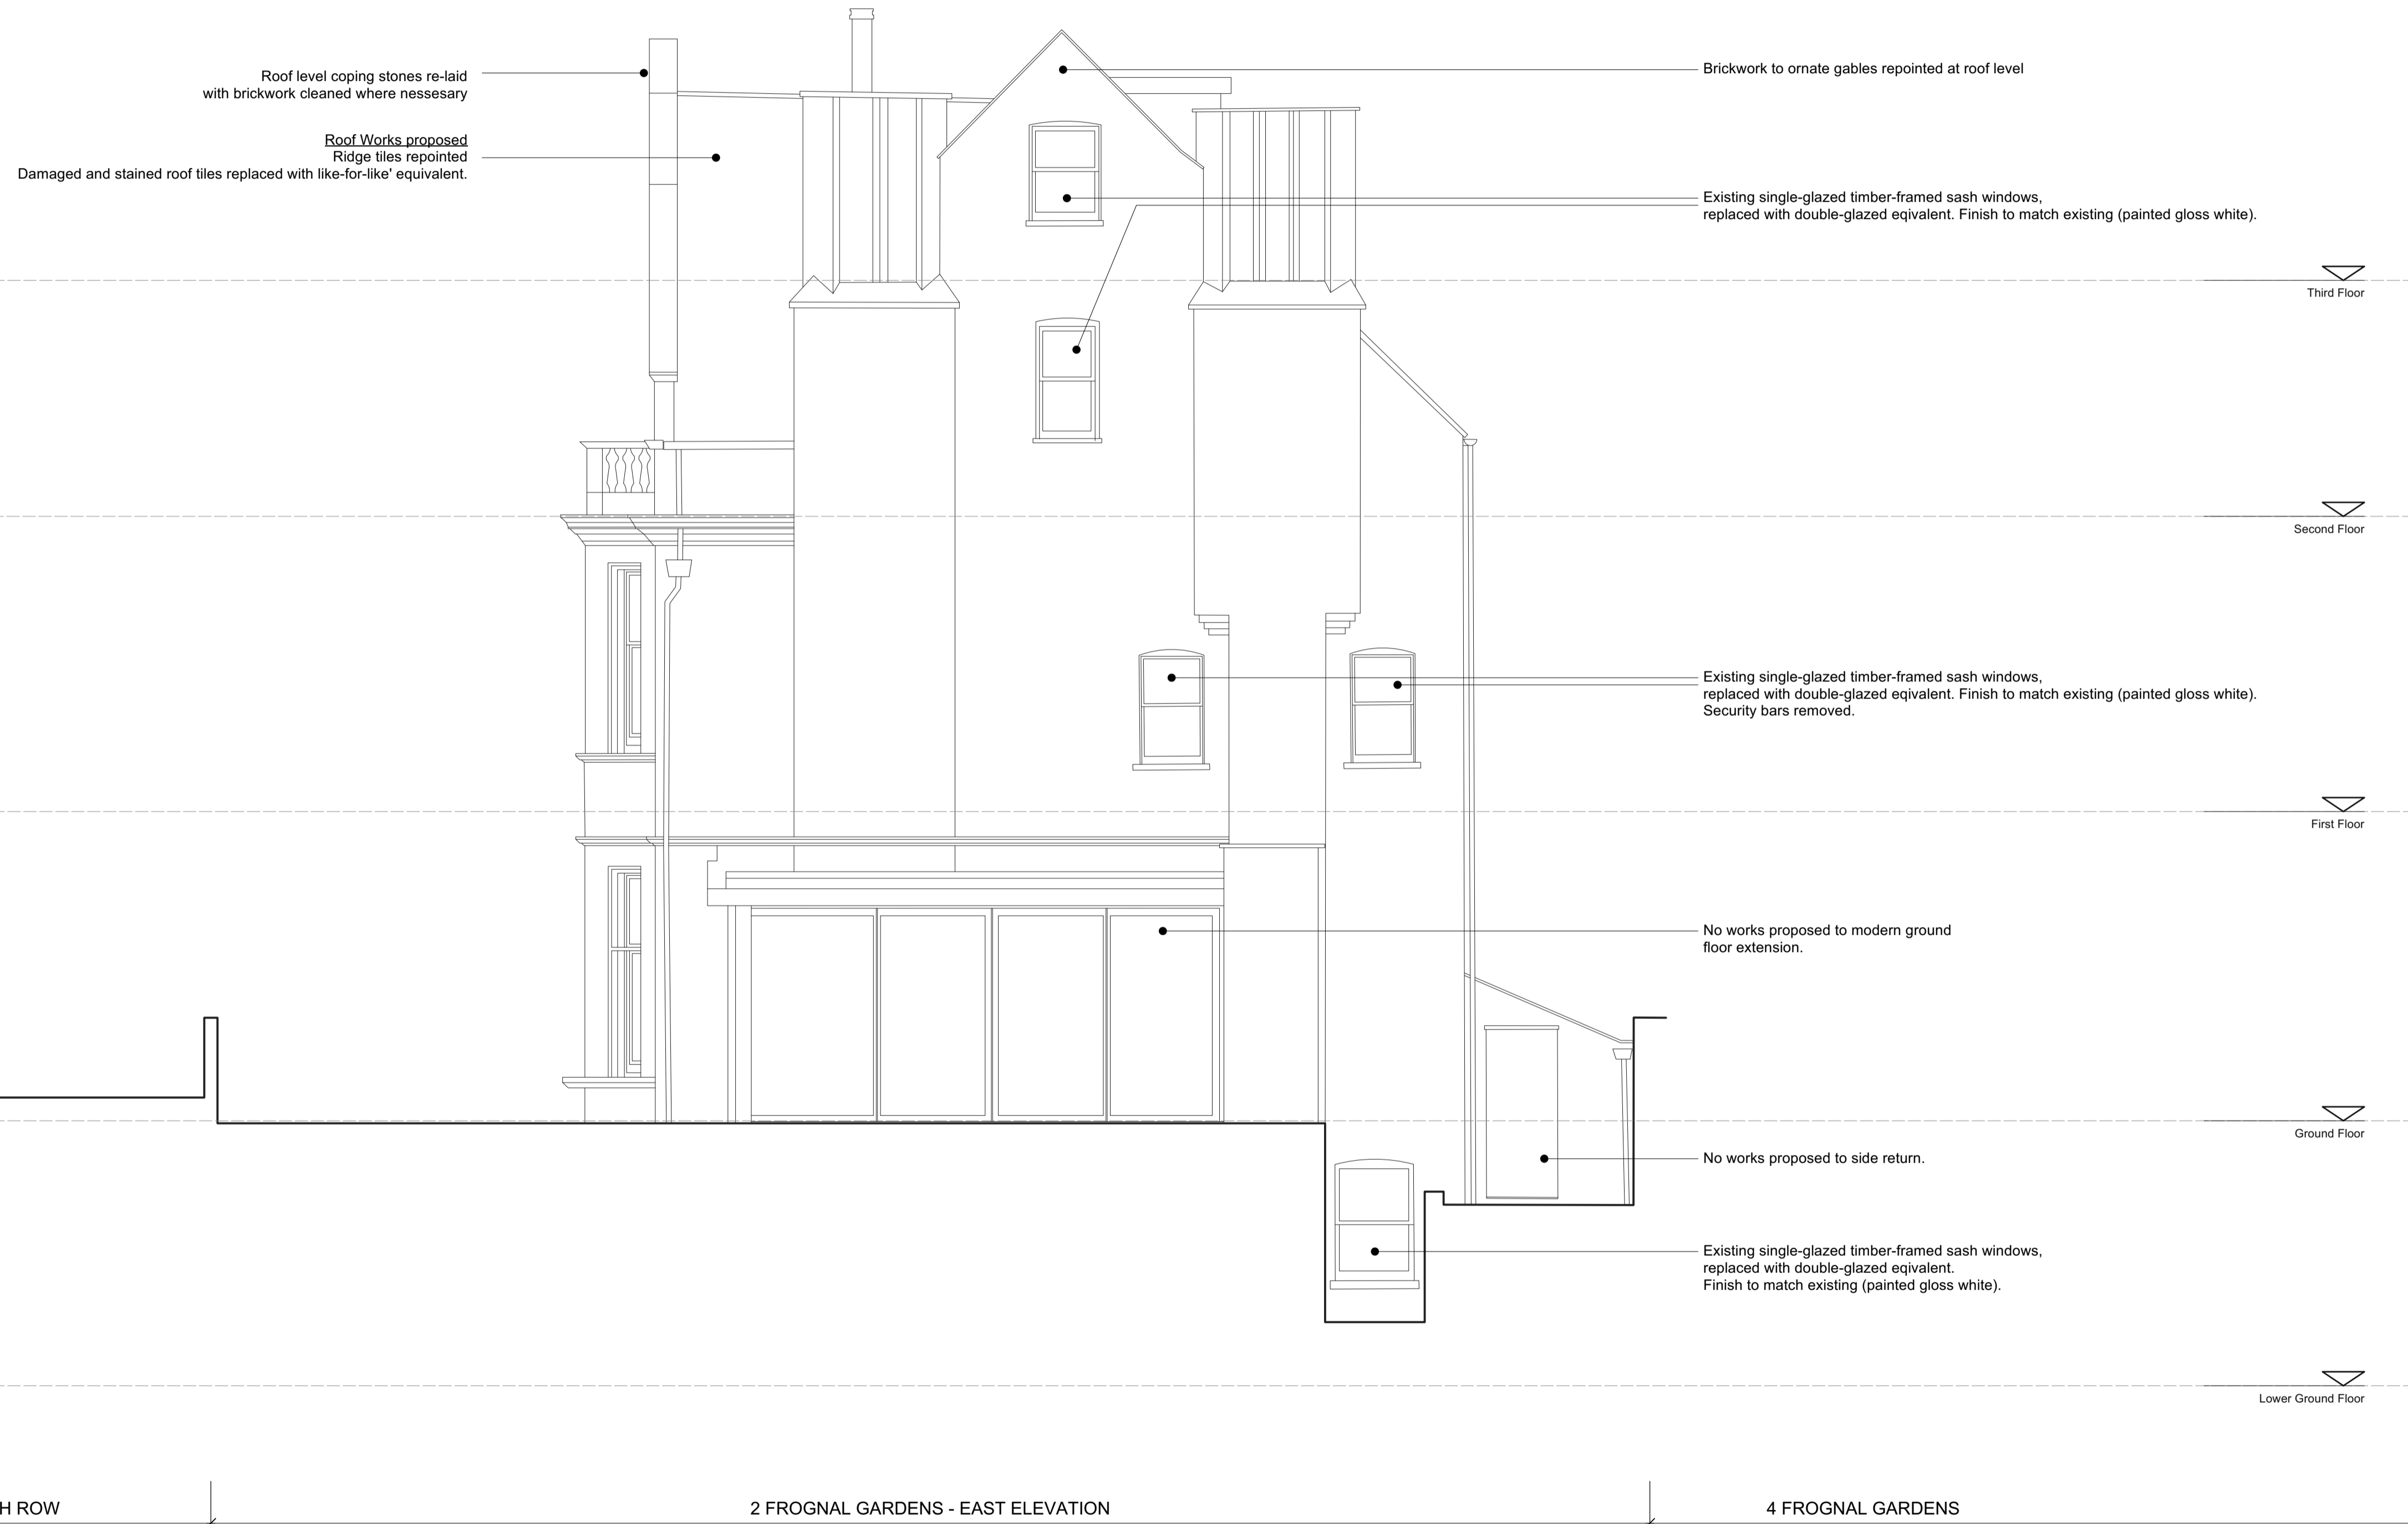

P1 Planning issue 250110

0 1 2.5m

PLANNING

notes:  
All dimensions must be confirmed on site and verified with the Architect. Any discrepancies on the drawing must be reported to the Architect prior to any works being carried out on site.

The copyright of this schedule / drawing remains with the Architect. No part of this schedule / drawing may be reproduced in any form or by any means without the written permission of Greenway Architects.

project: 2 Frognal Gardens

drawing title: Proposed Elevation - East

drawing no: 2FG - GE - 002

date: Jan 2025 scale: 1/50 @A1  
1/100 @A3

greenwayarchitects

Branch Hill Mews, Branch Hill, London NW3 7LT  
+44 (0)20 7435 6091  
www.greenwayarchitects.co.uk