


The contractor is responsible to ensure that no products are to be utilised that do not comply with relevant British and/or European Standards and/or Codes of Practice, COSHH Regulations, Construction Regulations, or which are known or suspected at the time of product selection and/or construction to be deleterious to health and safety or to the durability of the work or not in accordance with good building practices.

The contractor is responsible for checking dimensions, tolerances, levels and references. This drawing/model is to be read in conjunction with all relevant Other Project Team Members' or specialists' drawings/models/any Federated Model. Any discrepancy is to be notified to Baily Garner LLP and is to be rectified before proceeding with the works on site or shop drawings. Where an item is covered by drawings to different scales, the larger scale drawing is to be worked to.

Any rights (including copyright) in this drawing/model and any proprietary work contained therein belong to Baily Garner LLP and may only be used in accordance with the licence granted to the Employer and with attribution to Baily Garner LLP.


The drawing to be read in conjunction with: Document Suitability Codes page or at www.bailygarner.co.uk/disclaimer/

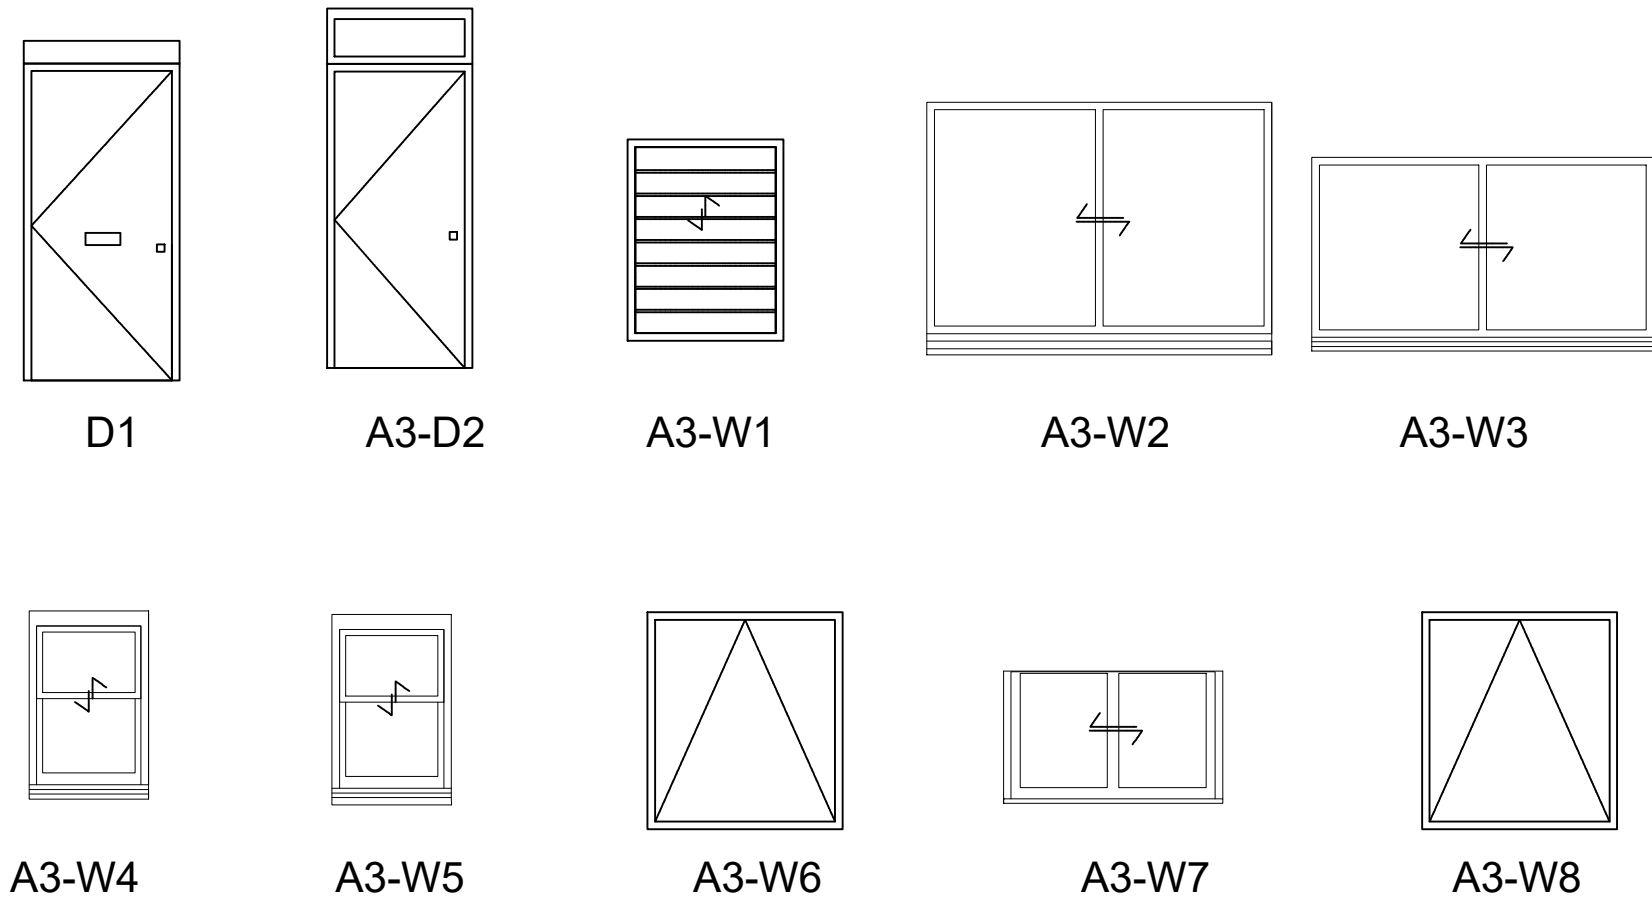

Windows and doors Schedule (Archetype 3)

Door/Window	Type	Material	Height (mm)	Width (mm)
D1	Front door	Timber	2245	930
A3 - D2	Garden door	Timber with single glazed glazing panel	2377	860
A3 - W1	Single glazed Louvre	Timber frame	1330	1030
A3 - W2	Single Glazed sliding sash	Aluminum window frame with timber surrounding frame	1532	2127
A3 - W3	Single Glazed sliding sash	Aluminum window frame with timber surrounding frame	1131	2281
A3 - W4	Single glazed sash	Aluminum window frame with timber surrounding frame	1166	845
A3 - W5	Single glazed sash	Aluminum window frame with timber surrounding frame	1120	800
A3 - W6	Skylight Double glazed	Timber	1433	1290
A3 - W7	Single Glazed sliding sash with secondary glaze	Aluminum window frame	841	1382
A3 - W8	Skylight Double glazed	Timber	1433	1290
A3 - W9	Skylight Double glazed	Timber	950	650

- Archetype**
- Archetype 1 - Flat 1
 - Archetype 2 - Flat 2
 - Archetype 3 - Flat 3, 4, 6, 7, 9, 10, 12, 13
 - Archetype 4 - Flat 5, 8, 11
 - Archetype 5 - Flat 14
 - Archetype 6 - Flat 15

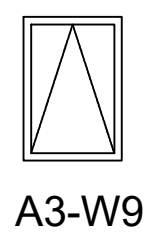

Archetype 3

Window and Door Schedule

CLIENT NAME LB of Camden		PROJECT NAME Retrofit Assessments	
PROJECT ADDRESS 50 FitzJohn Avenue London		DRAWING TITLE Window and Door schedule (Archetype3)	
SCALE 1:50@A3	DRAWN EH	APPROVED BLR	DATE 11/2024
PROJ NO 35675	AUTHOR BG	VOLUME 01	LEVEL ----
DOCTYP ----	ROLE D	DRWNO 103	REV STAT T
			REVNO 0

LONDON HEAD OFFICE
146-148 ELTHAM HILL
LONDON SE9 5DY
t. 020 8294 1000
e. general@bailygarner.co.uk