




1 Level 1 NE Basement - Door 2 North Elevation - Existing & Demolition

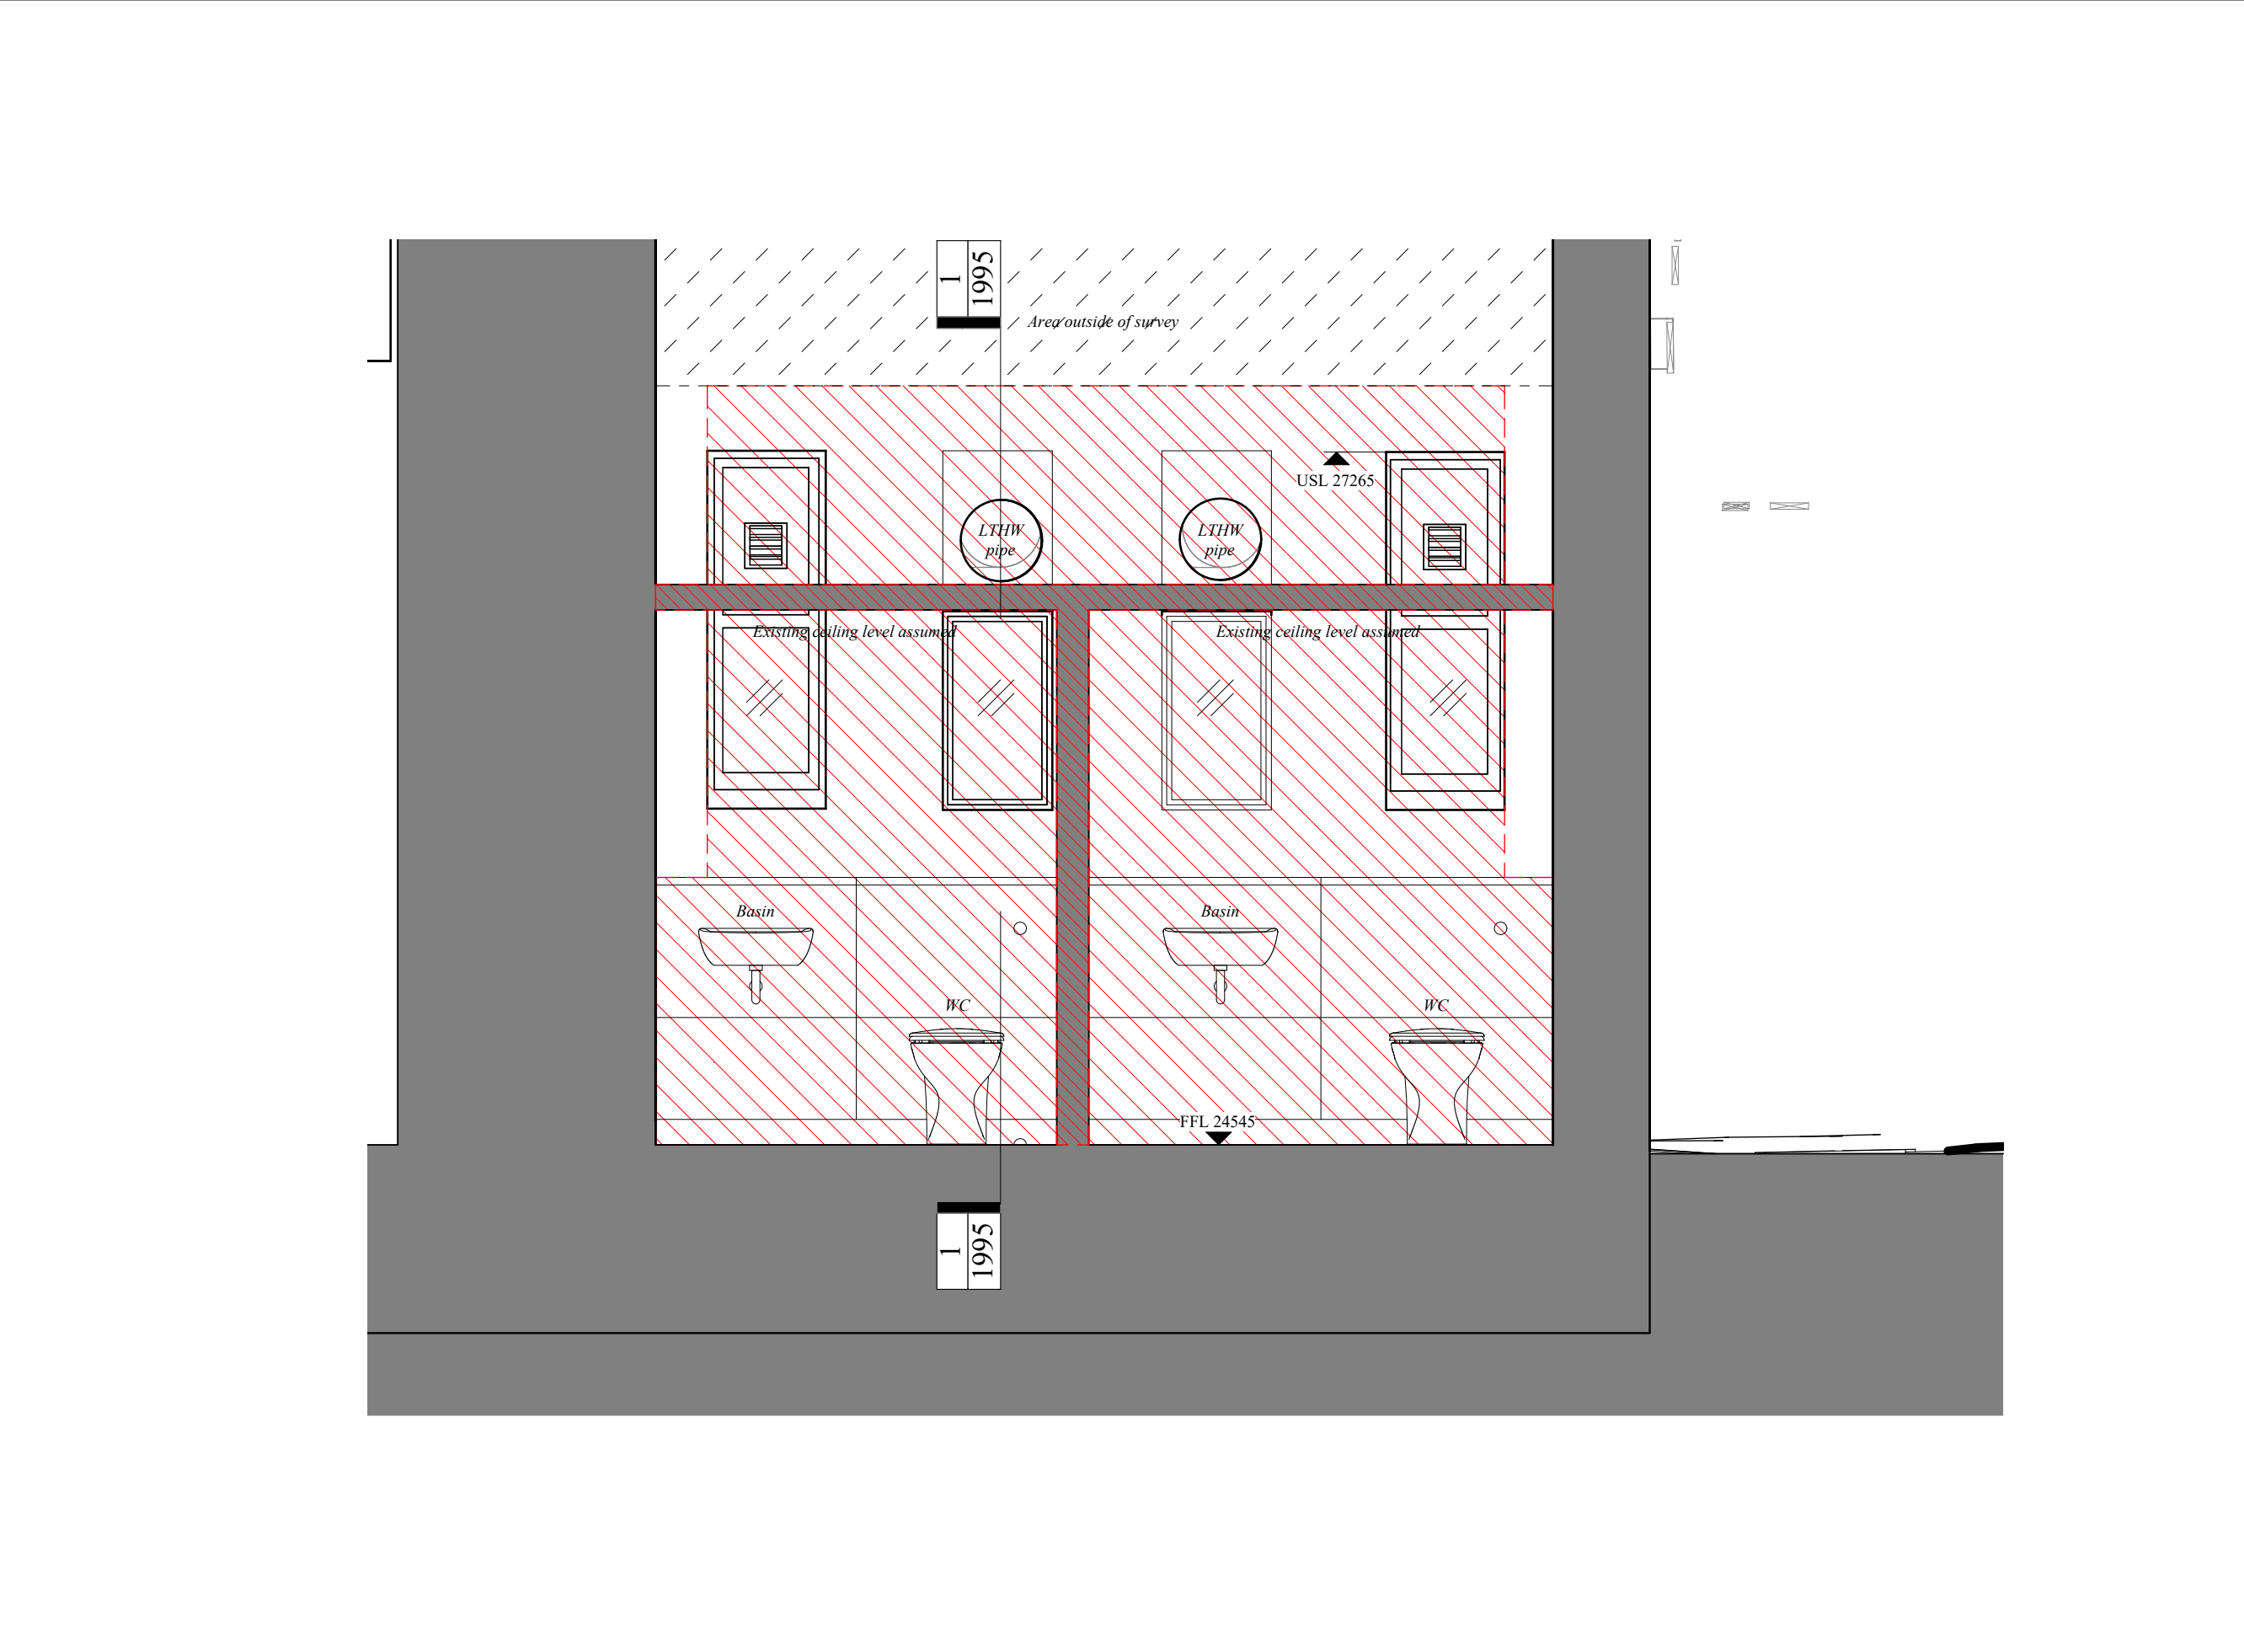

3 Level 1 NE Basement - Door 2 South Elevation - Existing & Demolition

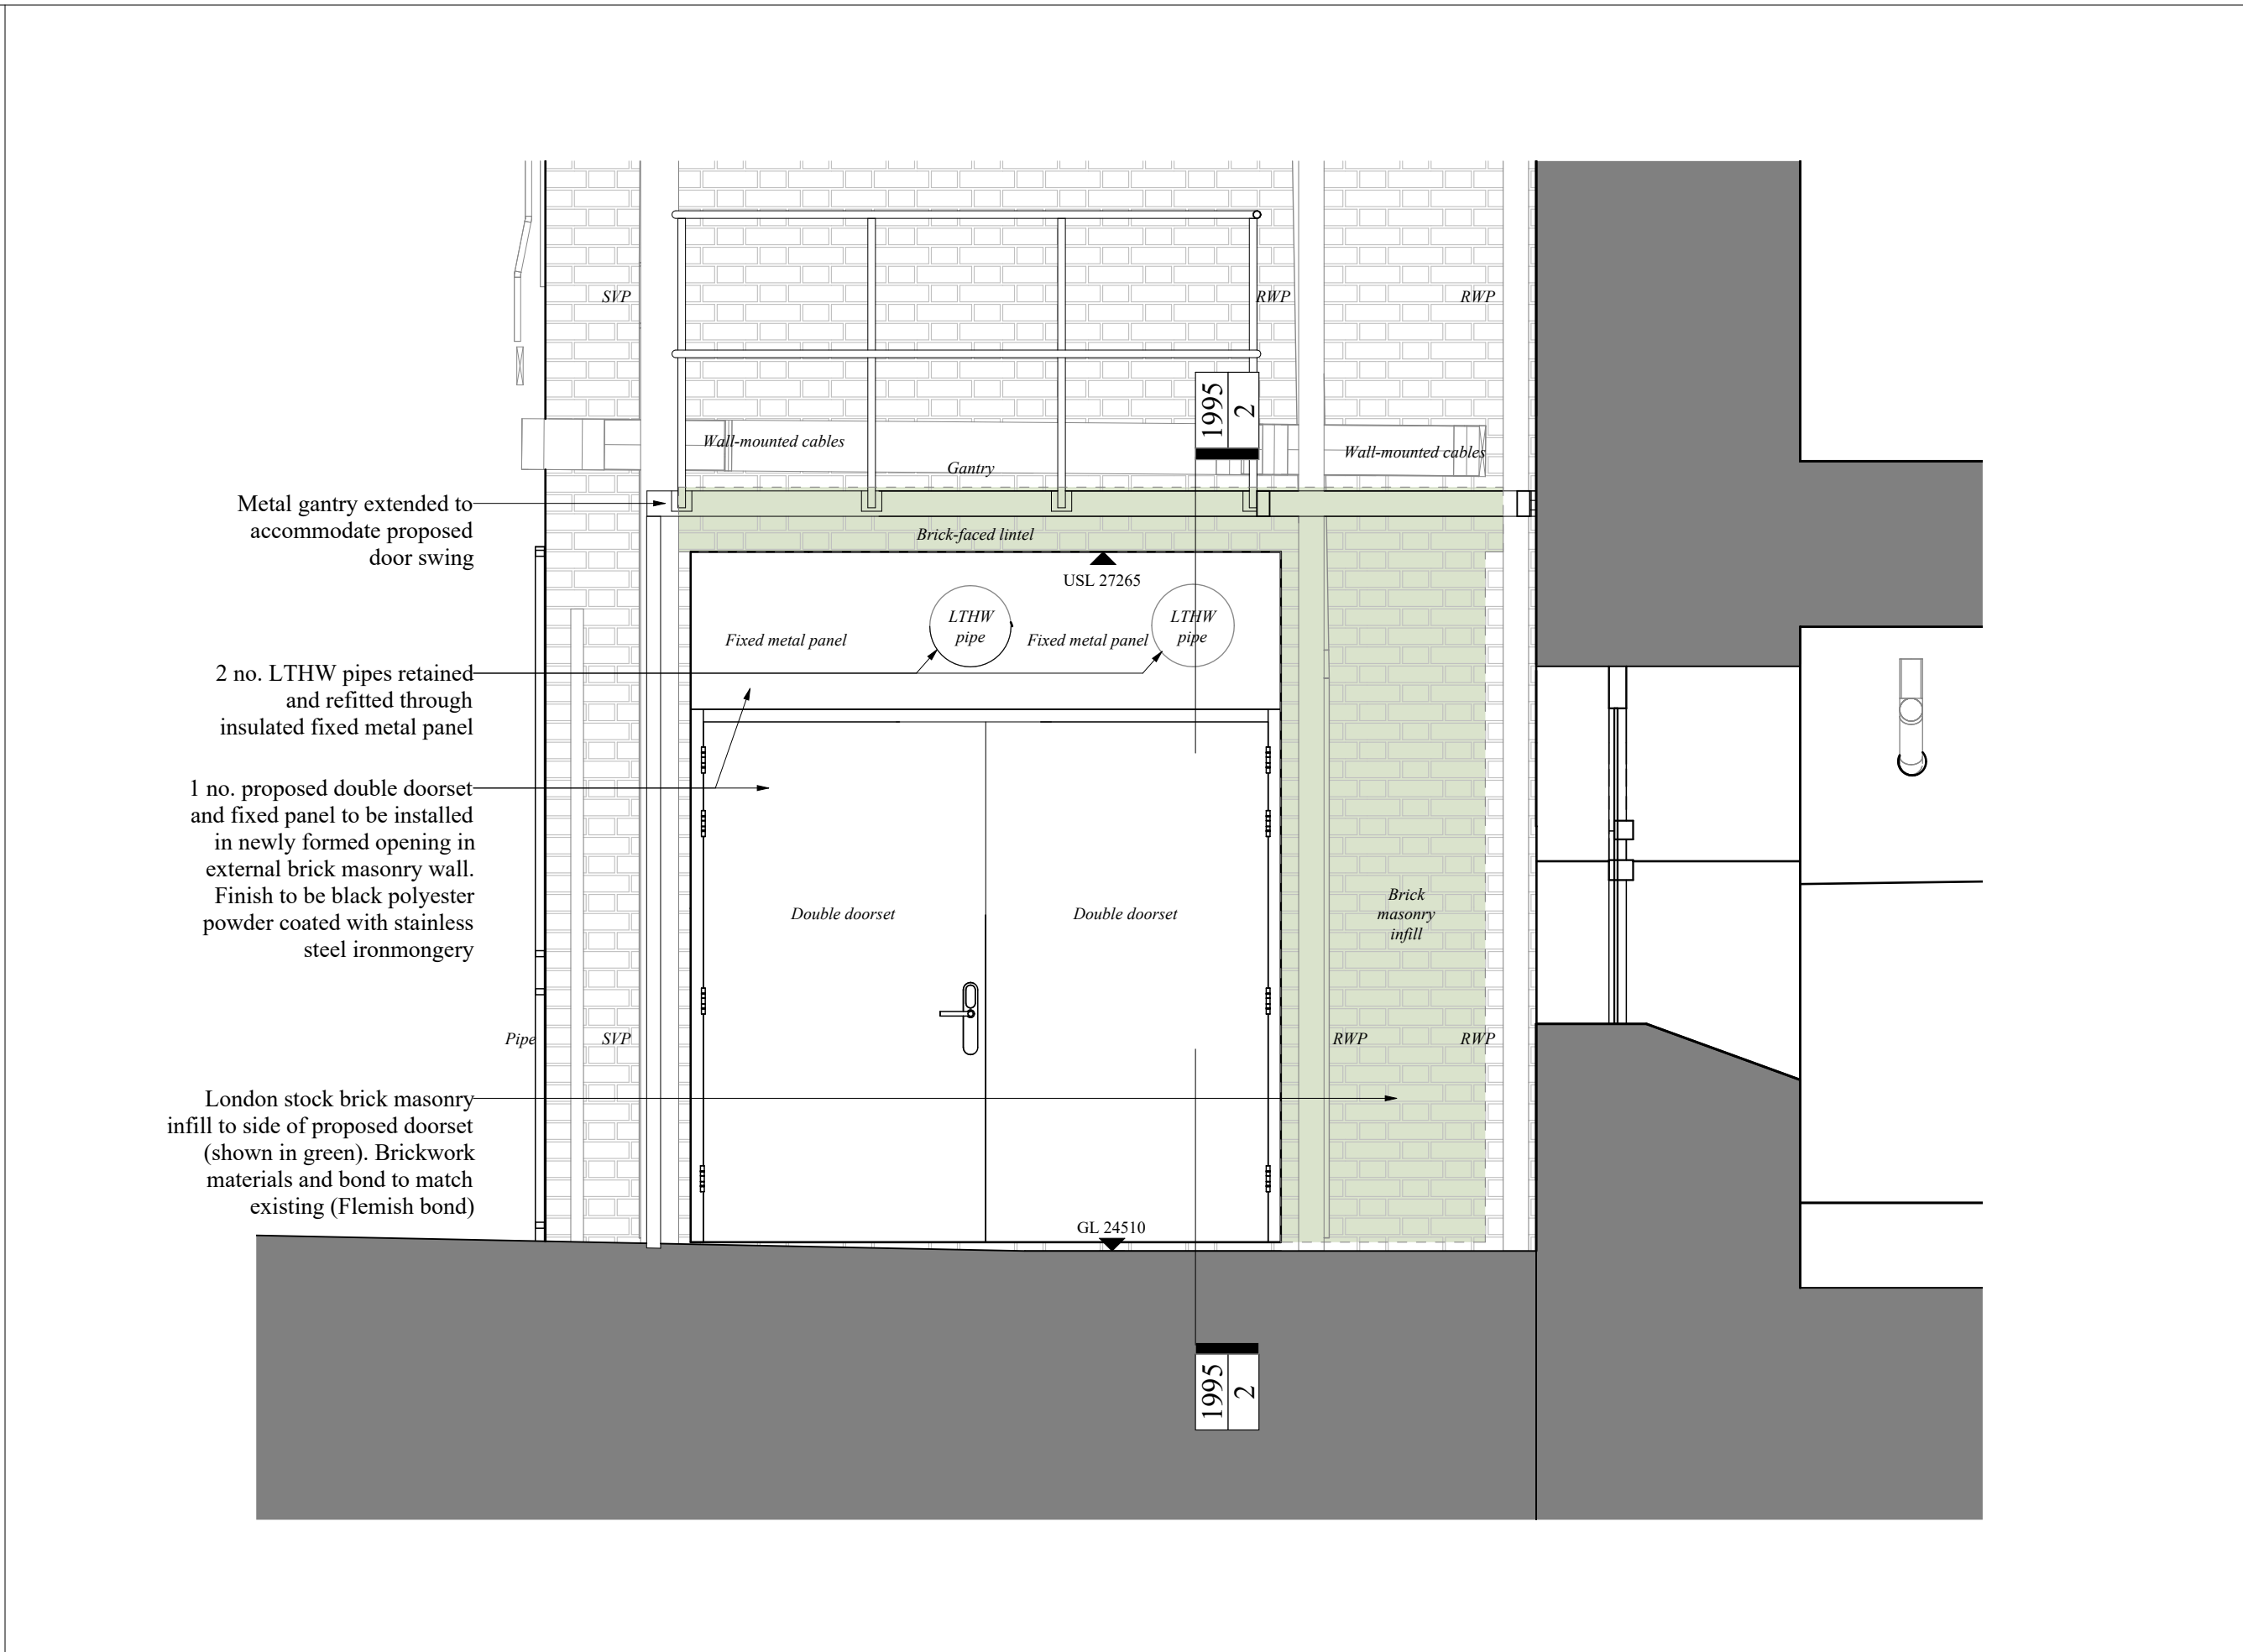

2 Level 1 NE Basement - Door 2 North Elevation - Proposed

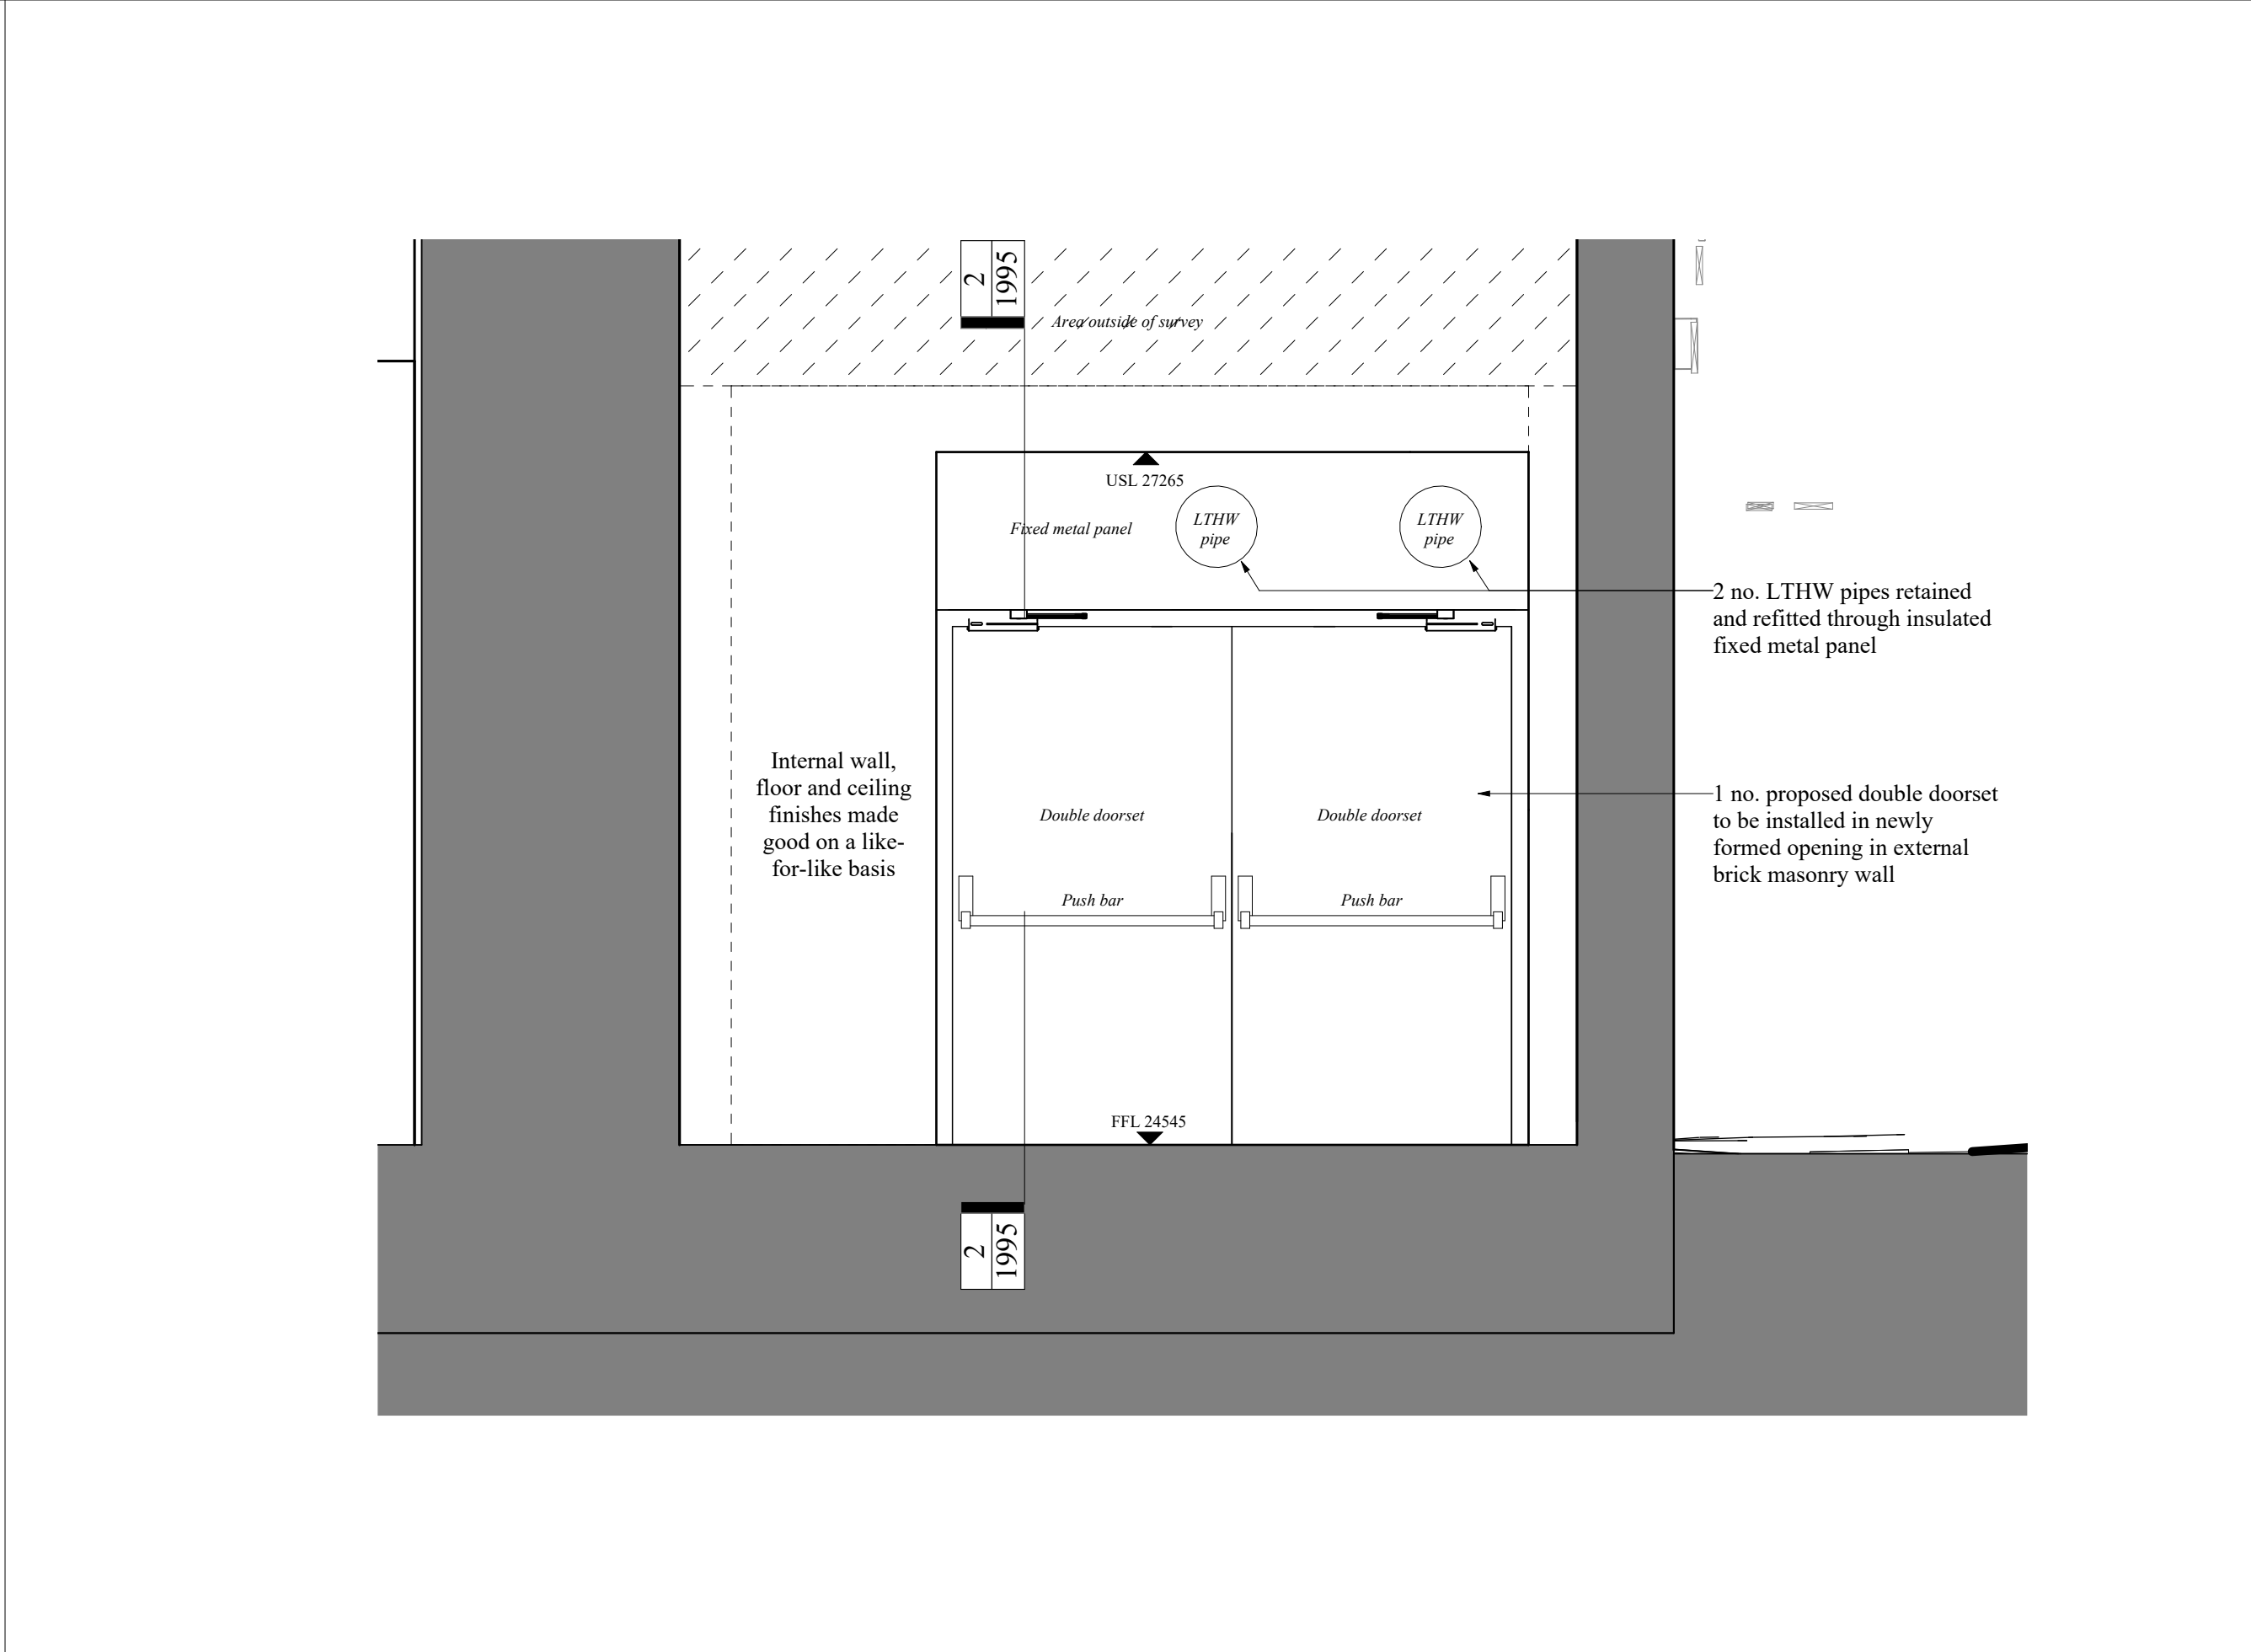

4 Level 1 NE Basement - Door 2 South Elevation - Proposed

Key

This drawing is not to be scaled. Dimensions govern.
Wright & Wright Architects shall be notified in writing of any discrepancies.
All dimensions are in millimeters unless noted otherwise.
This drawing issued at First Contract is indicative of design intent and should be read in association with all specifications, schedules and consultants information.
The Contractor is required to complete the detailed design, final coordination and interfaces. Contractor and Sub-Contractors design are subject to Architects acceptance.

Demolition Key:

- Denotes wall or full height structure to be removed
- Denotes slab or element beyond in elevation to be removed

C02	LBC NE Means of Escape	08.01.2025	JB	BM
C01	LBC NE Means of Escape	13.12.2024	JB	BM

Rev	Note	Date	Issued By	Issued To
Security Classification: Official				

WRIGHT & WRIGHT ARCHITECTS

89-91 Bayham Street
London NW1 0AG
T +44(0)20 7428 9393
E www@wrightandwright.co.uk

0 250 500 1250 2000 mm

Client
British Museum

Project Name
**Energy Centre
Programme: South-West
Energy Centre**

Stage
RIBA Stage 4

Drawing Title
**North East Means of
Escape - Door 2
Elevations**

Drawing Number
SW001-WWA-1080-E_01-DDG-A-1994

Scale	Sheet Size	Issue Date
1 : 25	A1	08.01.2025

Revision	Status
C02	S4 - For Approval