



**LOCATION PLAN**  
SCALE 1:1250 © A3

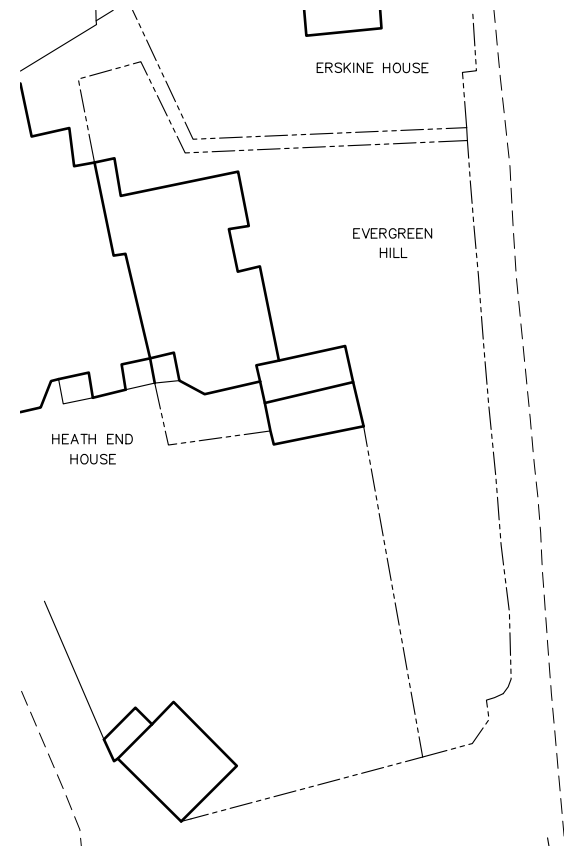

**EXISTING SITE PLAN**  
SCALE 1:500 © A3

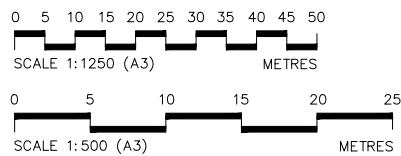

**NOTES**

1. ALL DIMENSIONS TO BE CHECKED AND CONFIRMED ON SITE
2. ALL DISCREPANCIES ARE TO BE REPORTED TO PRIOR TO WORK STARTING
3. ALL WORK AND MATERIALS TO BE IN ACCORDANCE WITH THE BUILDING REGULATIONS AND TO COMPLY WITH RELEVANT BRITISH STANDARDS
4. COPYRIGHT RESERVED.


Notes

DO NOT SCALE THIS DRAWING UNLESS USED FOR PLANNING PURPOSES. USE FIGURED DIMENSIONS ONLY CONTRACTORS ARE RESPONSIBLE FOR TAKING AND CHECKING SITE DIMENSIONS  
DESIGN COPYRIGHT IS VESTED IN THE ARCHITECT FROM WHOM CONSENT MUST BE OBTAINED FOR COPYING OR REPRODUCING THIS DRAWING

Rev.	Date	Comment	By

Do not scale from this drawing unless used for planning purposes  
All dimensions are to be checked and confirmed on site  
Any discrepancies are to be reported immediately to the Architect or Main Contractor

**COPYRIGHT © 2013**  
ALL RIGHTS DESCRIBED IN THE CHAPTER IV OF THE COPYRIGHT DESIGN AND PATENTS ACT 1988, HAVE BEEN GENERALLY ASSERTED

 

Client  
Mr & Mrs Ker Shen

Project  
**The Cottage**  
Spaniards Road, London NW3 7JH

Drawing  
Existing Location & Site Plans

Project No.	Drawing No.	Issue	Status
<b>1362</b>	<b>PL-100</b>	-	-

Scale	Date	Drawn By	Checked By
As Shown	Jan25	JP	NH

**HPArchitects**

(E): nickhaselme@hperchitects.uk  
(E): jpreston@hperchitects.uk  
(W): www.hperchitects.uk