


[01] Existing Front Elevation

1:50@A3

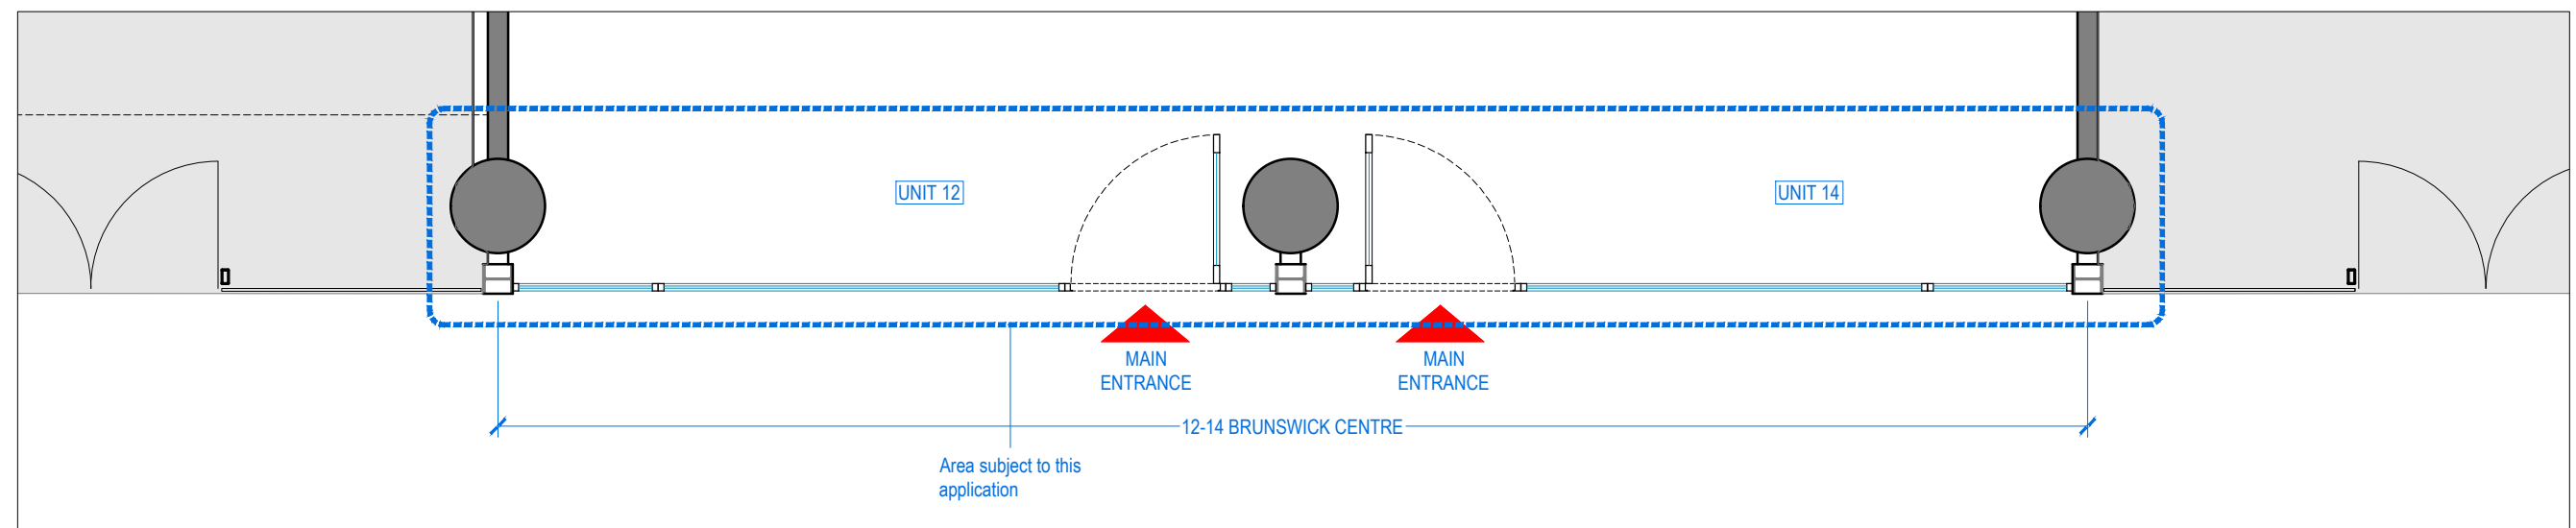

[02] Existing Plan of Main Entrance

1:50@A3

NOTE:
DO NOT SCALE FROM DRAWINGS – EXCEPT FOR PLANNING PURPOSES.
ALL DISCREPANCIES TO BE REPORTED TO ARCHITECT IMMEDIATELY.
ALL DIMENSIONS TO BE VERIFIED BY CONTRACTOR ON SITE PRIOR TO THE COMMENCEMENT OF ANY WORKS.

Scale 1:50

P1 10/01/25 Issued for Planning

VIVENDI ARCHITECTS LTD
Unit 3, 37 High Street, London, N14 6LD
Tel/Fax +44 (0)20 3232 4000 - email: info@vivendiarchitects.com
© VIVENDI ARCHITECTS LTD 2009
All rights reserved, including but not limited to The Copyright, Designs and Patents Act 1988
PROJECT TITLE:
Units 12-14, Brunswick Centre, London, WC1N 1AE
DRAWING TITLE:
Existing Front Elevation & Ground Floor Plan

CLIENT:
Lazari Properties 2 Ltd

DRAWN:
KP
CHECKED:
GK
ISSUED BY:
GK

STATUS:
PLA
SCALE AT A3:
1:50

REVISION:
P1

JOB AND DRAWING NO:

2021-E03-00