


FIRST FLOOR PLAN



GROUND FLOOR PLAN

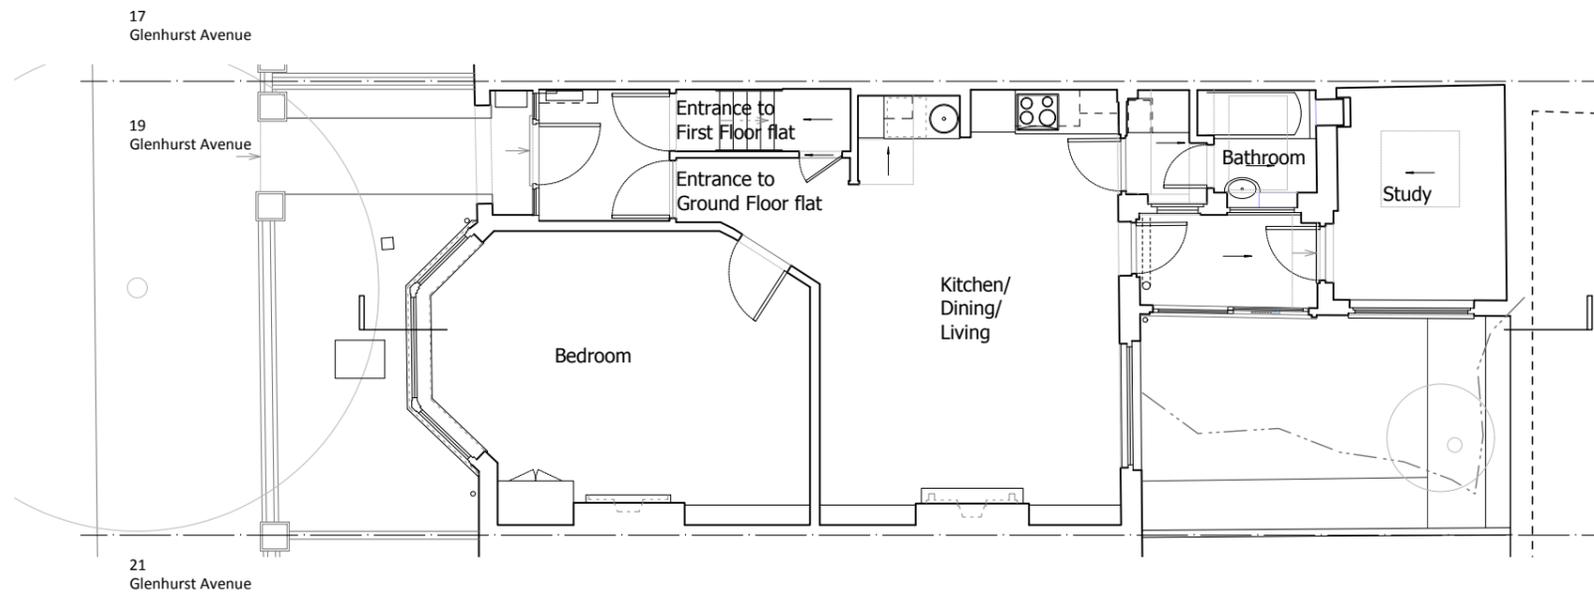

Notes

- All setting out of work to be checked before work commences.
- Any errors to be reported to the Architect before any further work is carried out.
- Work only to measured dimensions, do not scale.
- All work to be in accordance with the relevant Building Regulations.

ISSUED FOR INFORMATION

Revision	Note	Date	Revision	Note	Date
A	Issued for Approval	08/01/25			

Project		
19 GLENHURST AVENUE, LONDON, NW5 1PT		
Date	03/01/2025	Title
Drawn by	ND	GROUND AND FIRST FLOOR PLANS
Checked by	ND	AS EXISTING
Scale	1:100 @ A3	Drawing No. 1085 ASU 001 Rev. A

naomiday
Naomi Day Design Studio Ltd.

Unit 6, 115 Batholomew Road, London NW5 2BJ
naomi@naomiday.com
© COPYRIGHT 2025 NAOMI DAY STUDIO LTD